





FIRST FLOORPLAN

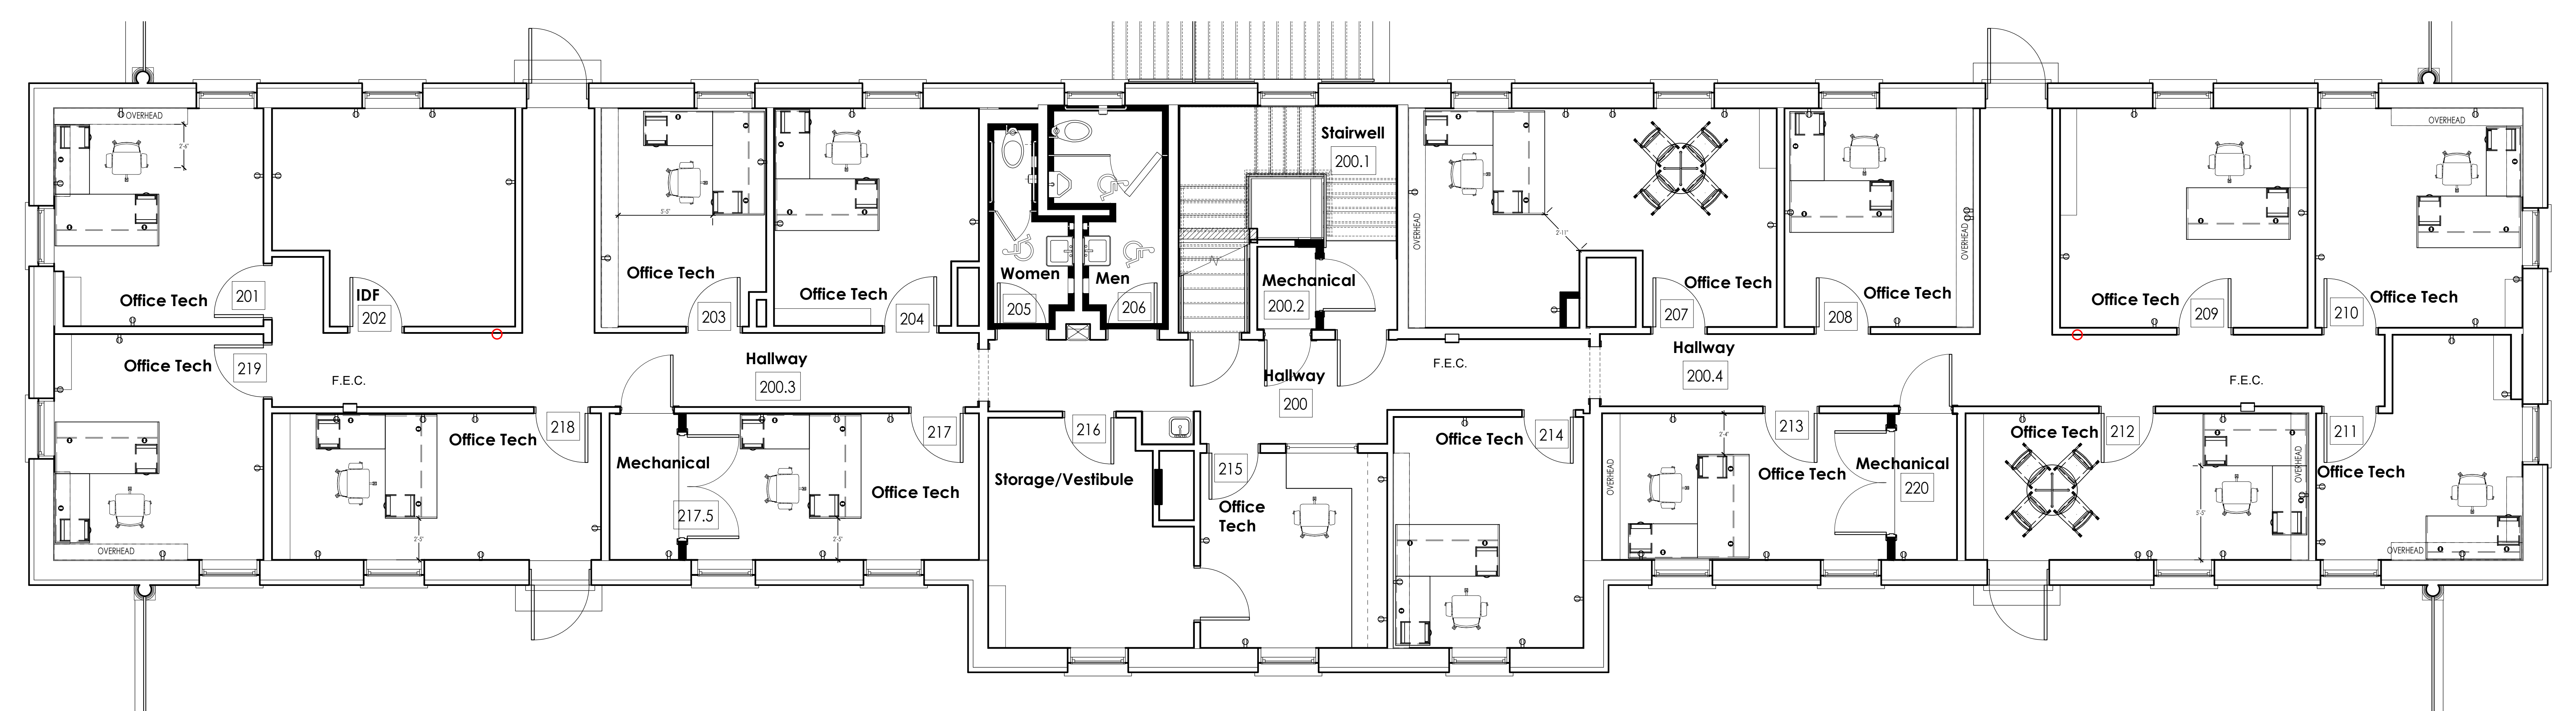

SECOND FLOORPLAN

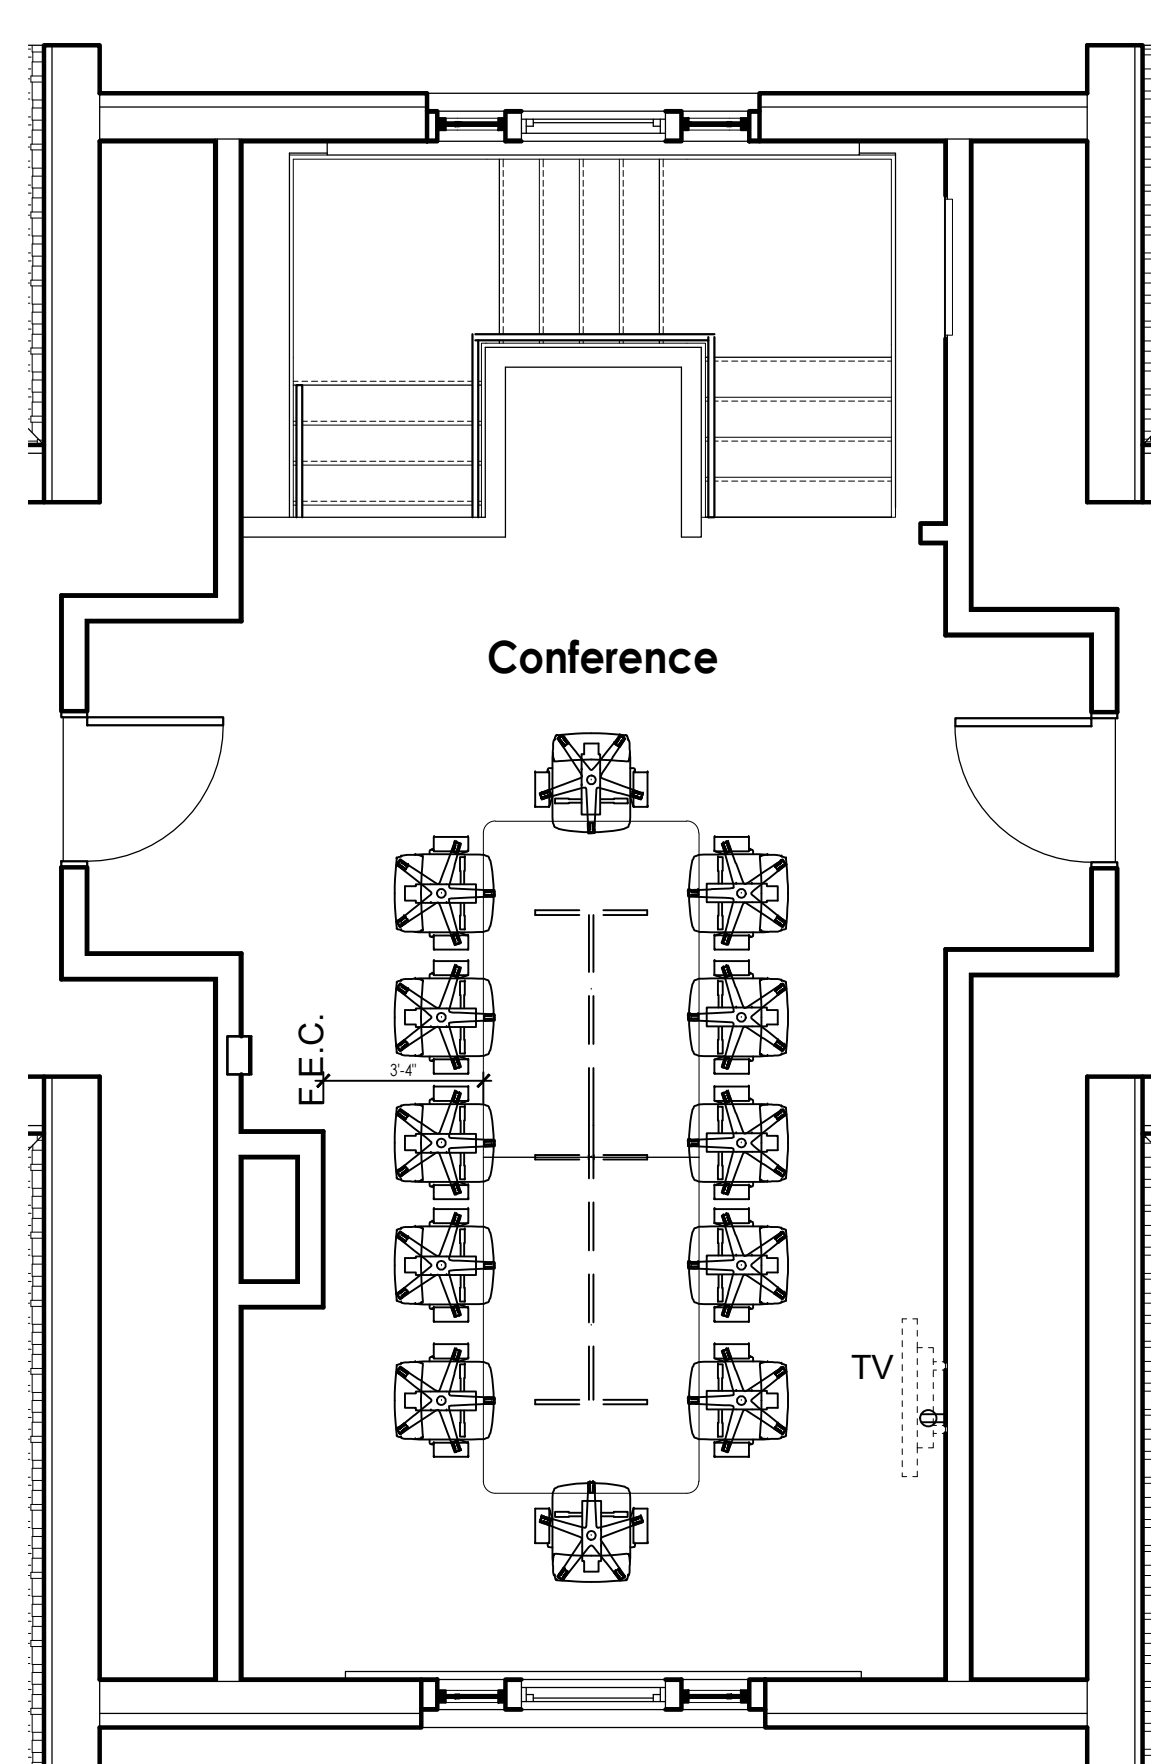

THIRD FLOORPLAN