



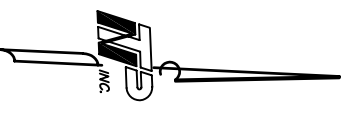

**TEAGUE NALL AND PERKINS**  
ENGINEERS ♦ SURVEYORS ♦ CONSULTANTS  
1100 Macon Street  
Fort Worth, Texas 76102  
(817) 398-5773  
236 W. Hickory Street #100 12160 Abrams Road #508  
Dallas, Texas 75243  
(940) 383-4177  
(214) 461-8887

CITY OF FORT WORTH, TEXAS  
KELLER ISD  
KISD PORTION & CITY PORTION  
STORM DRAINAGE IMPROVEMENTS  
EXHIBIT "B-1"

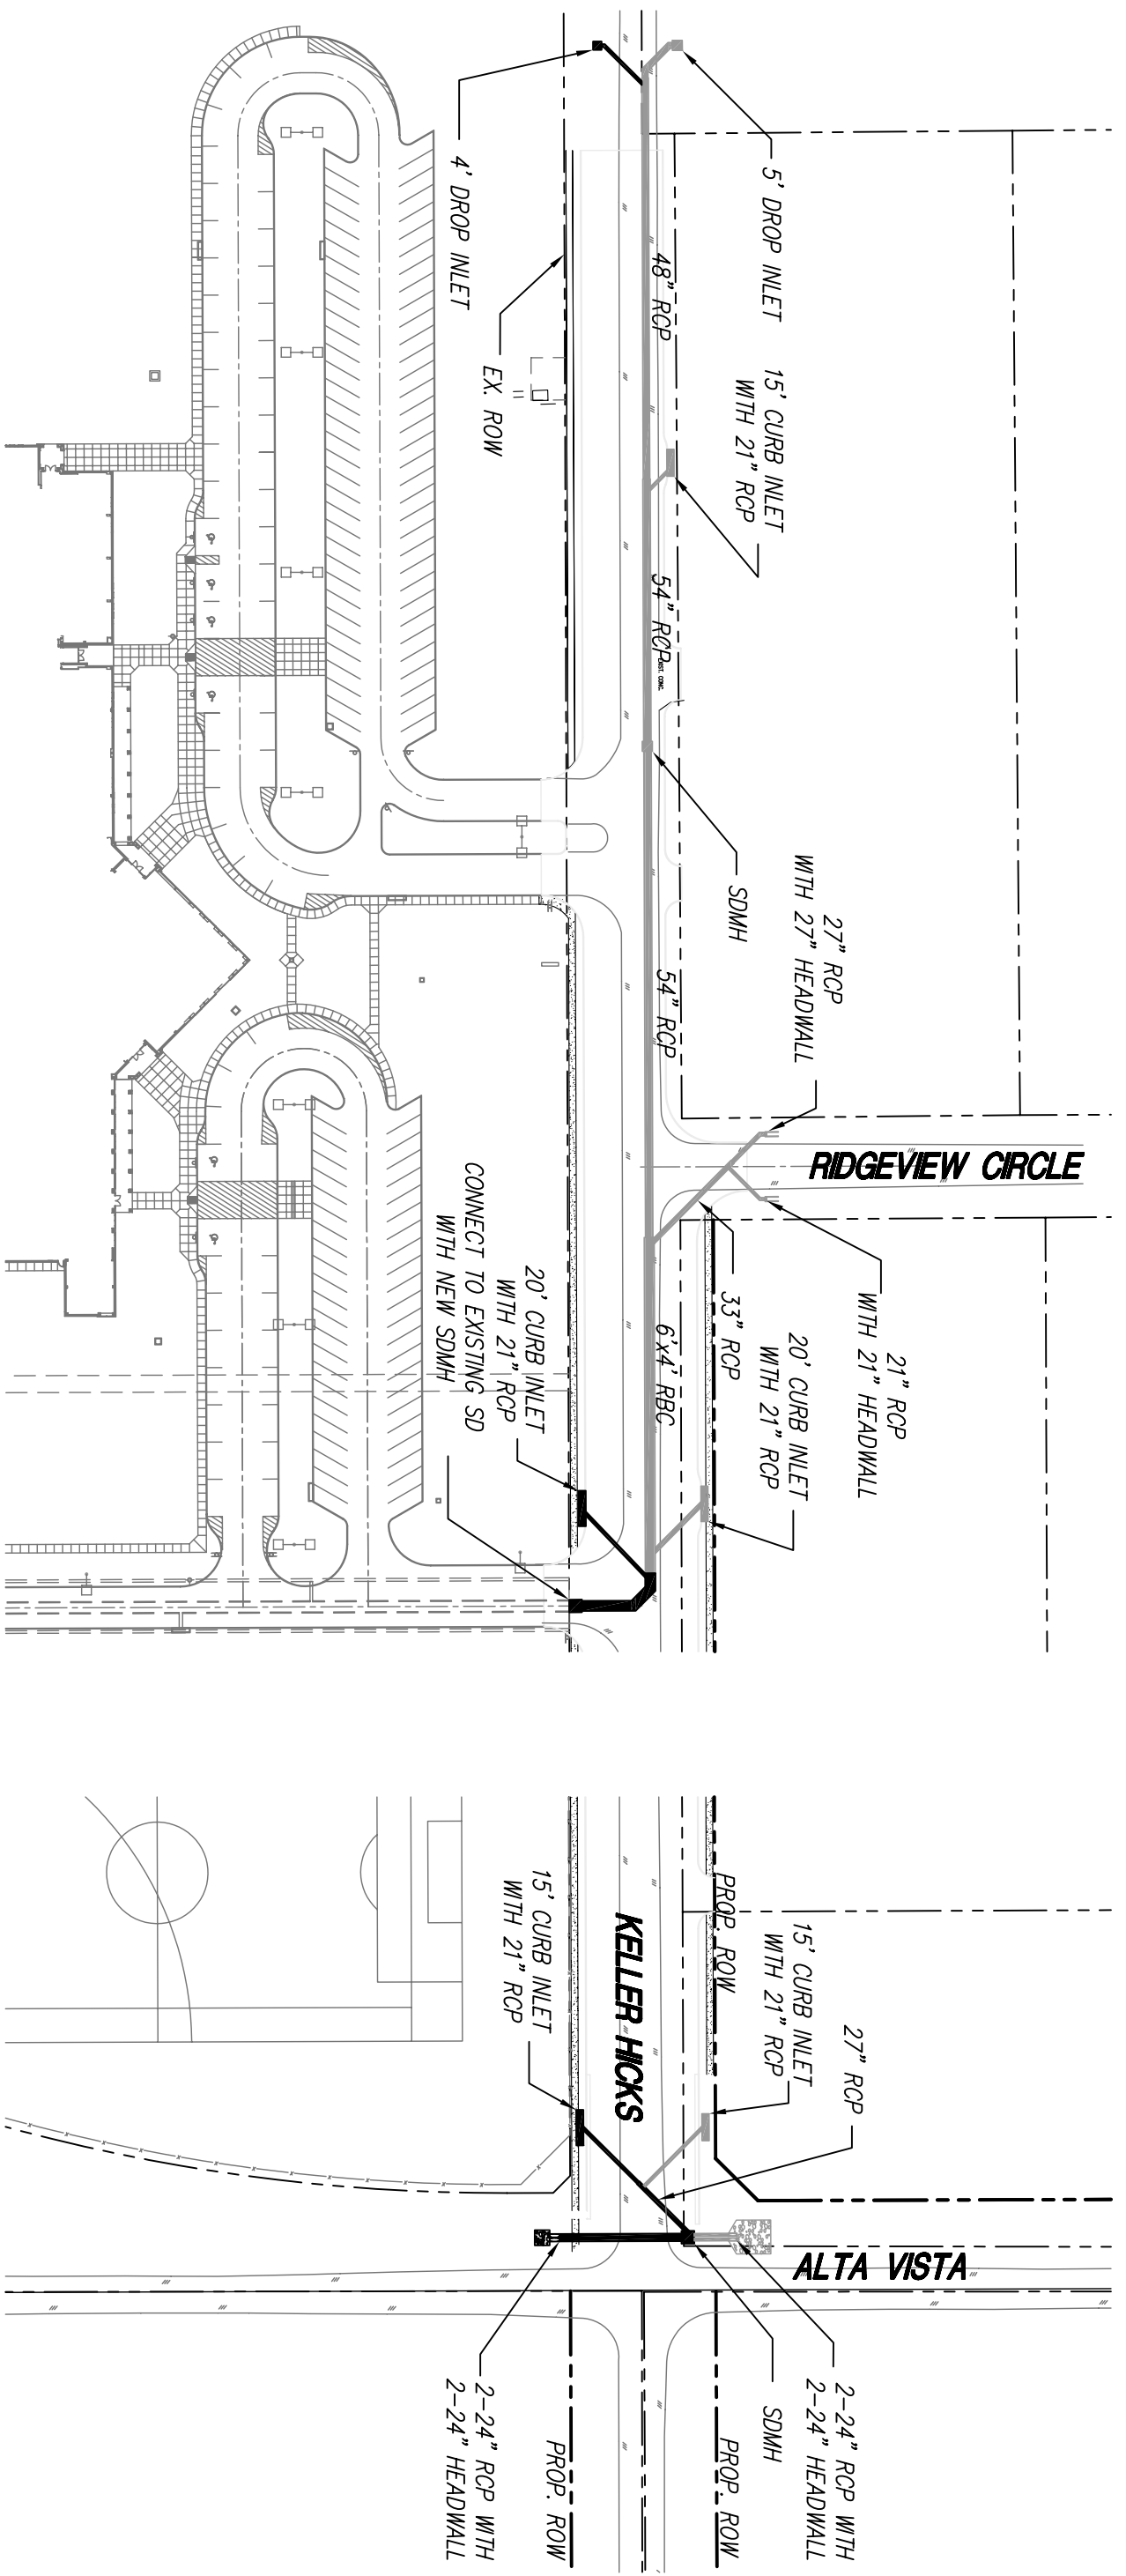

GRAPHIC SCALE

