


FIRST FLOOR-PHASE 2


1" = 30'-0"



1" = 30'-0"

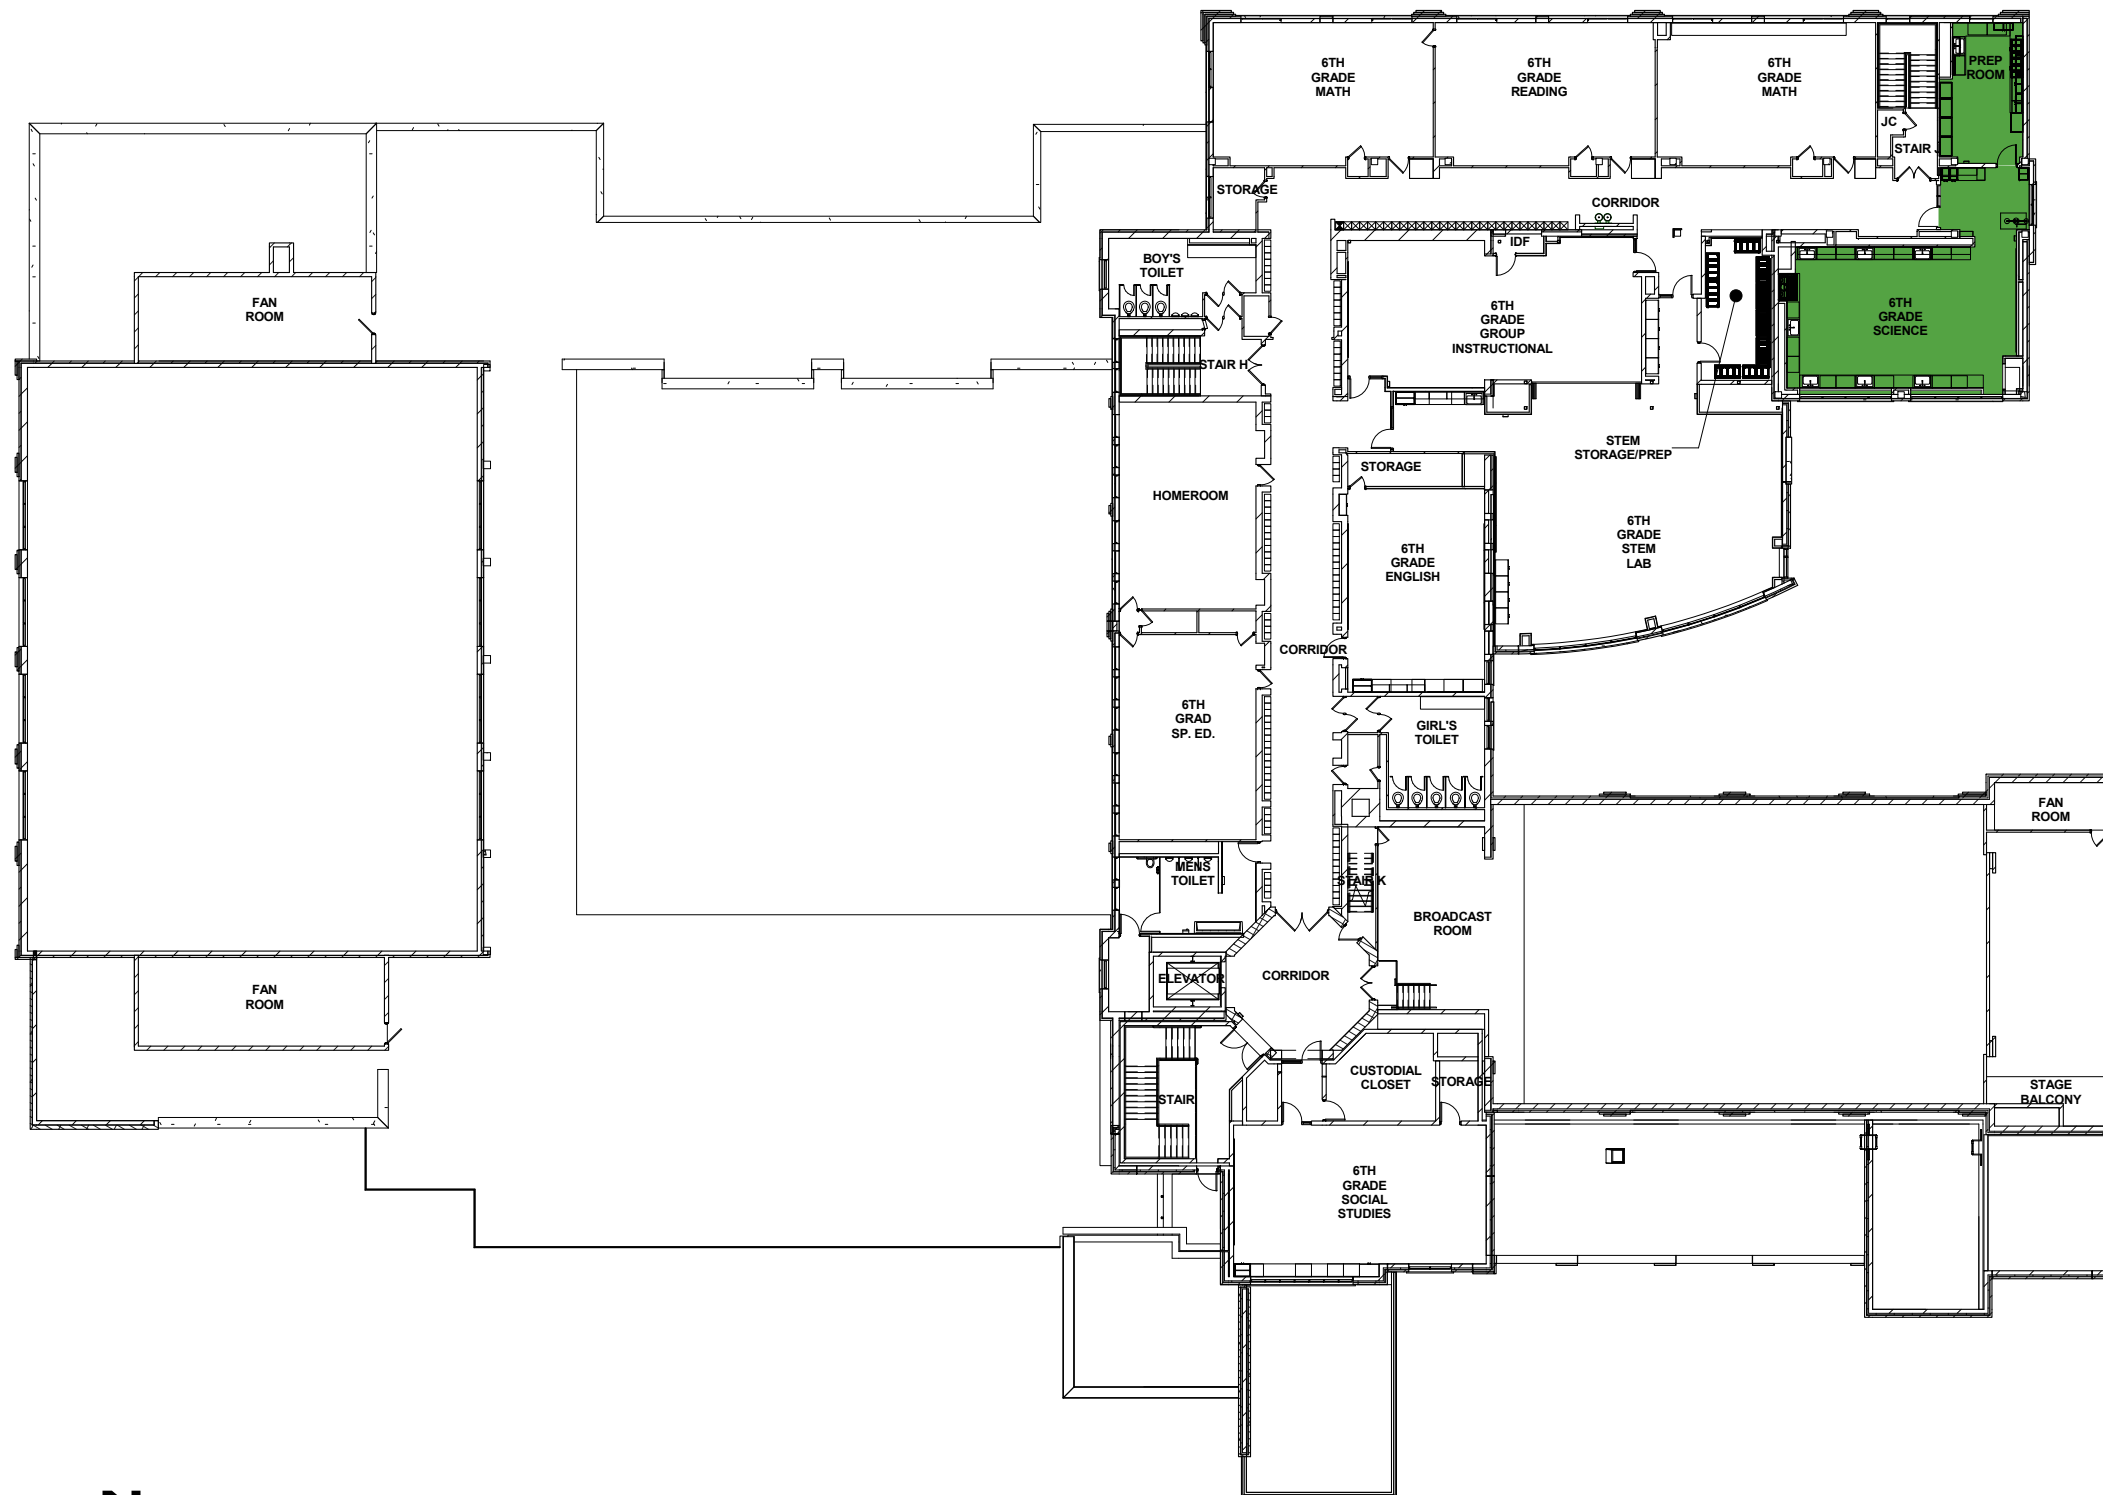


PHASE 2

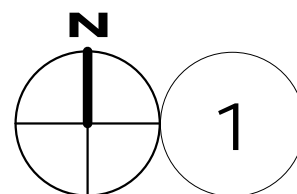


THIRD FLOOR-PHASE 2

1" = 30'-0"

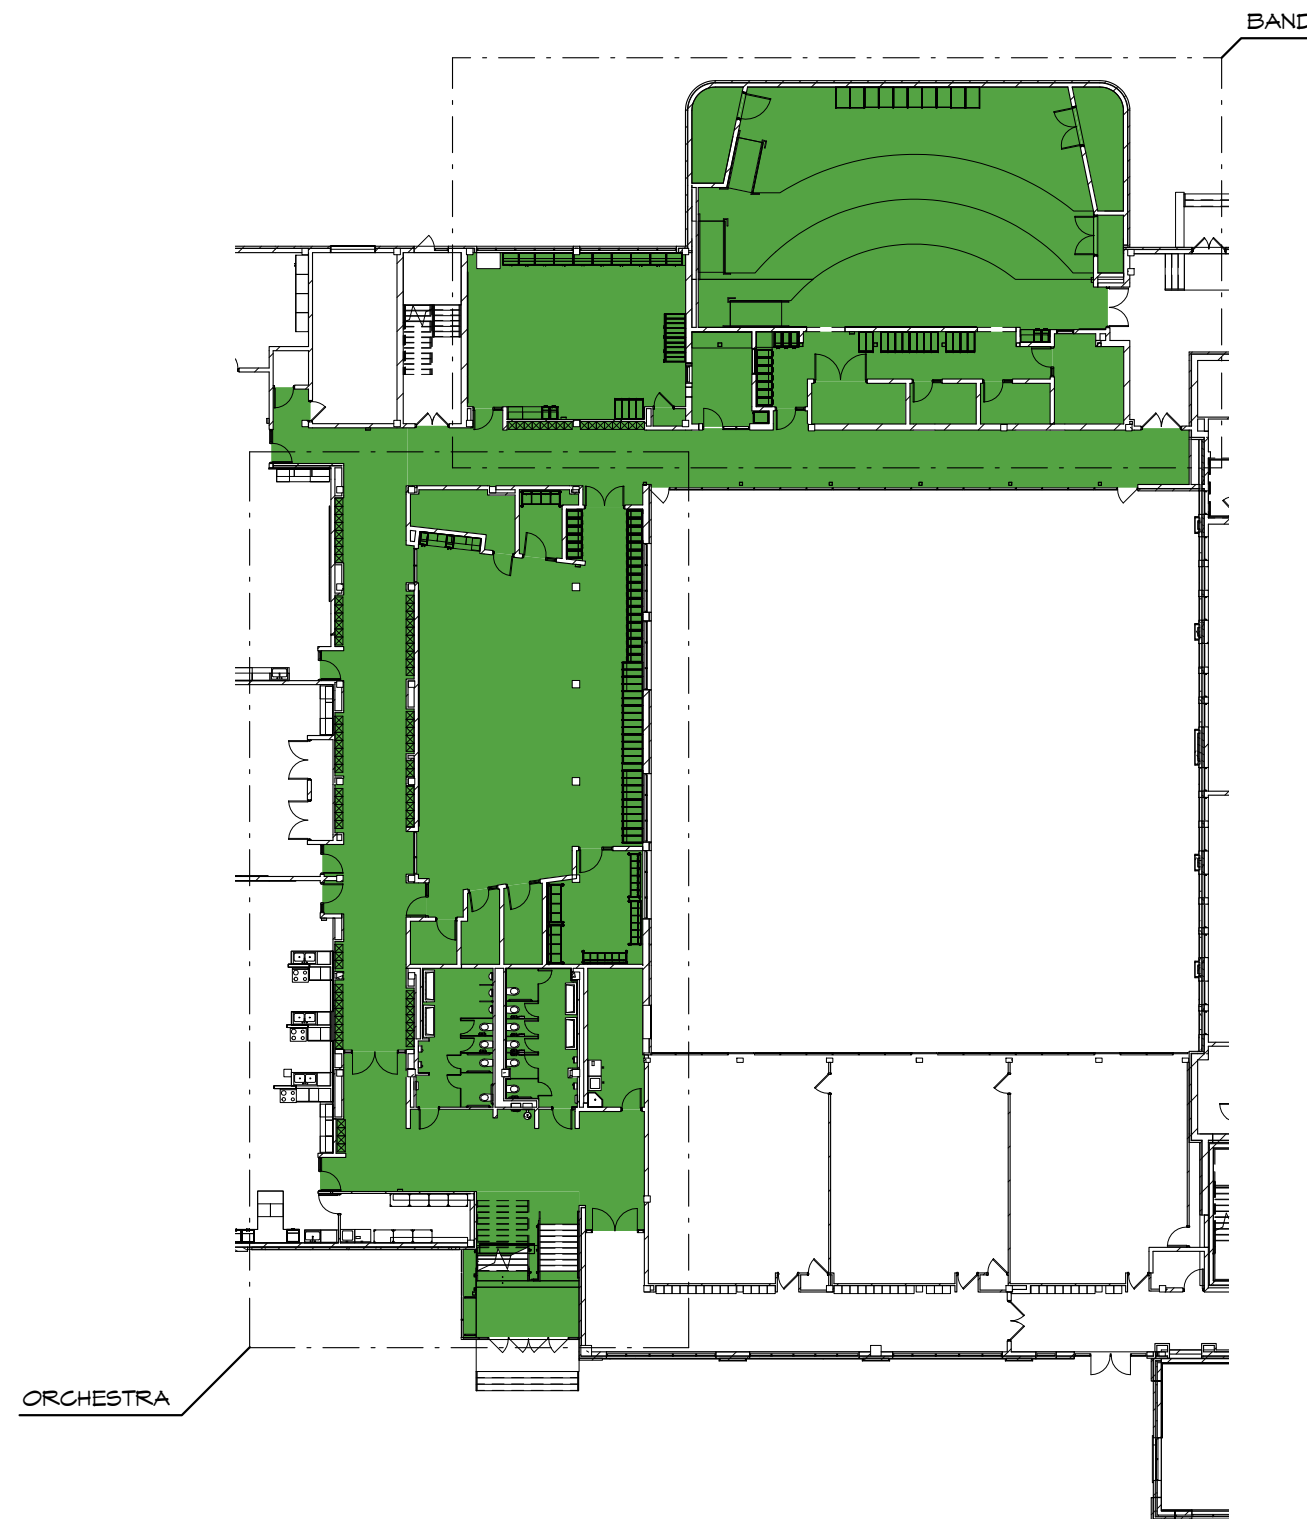




 PHASE 2


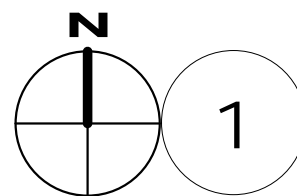


FIRST FLOOR - PHASE 2 - EXPRESSIVE ARTS


1" = 30'-0"

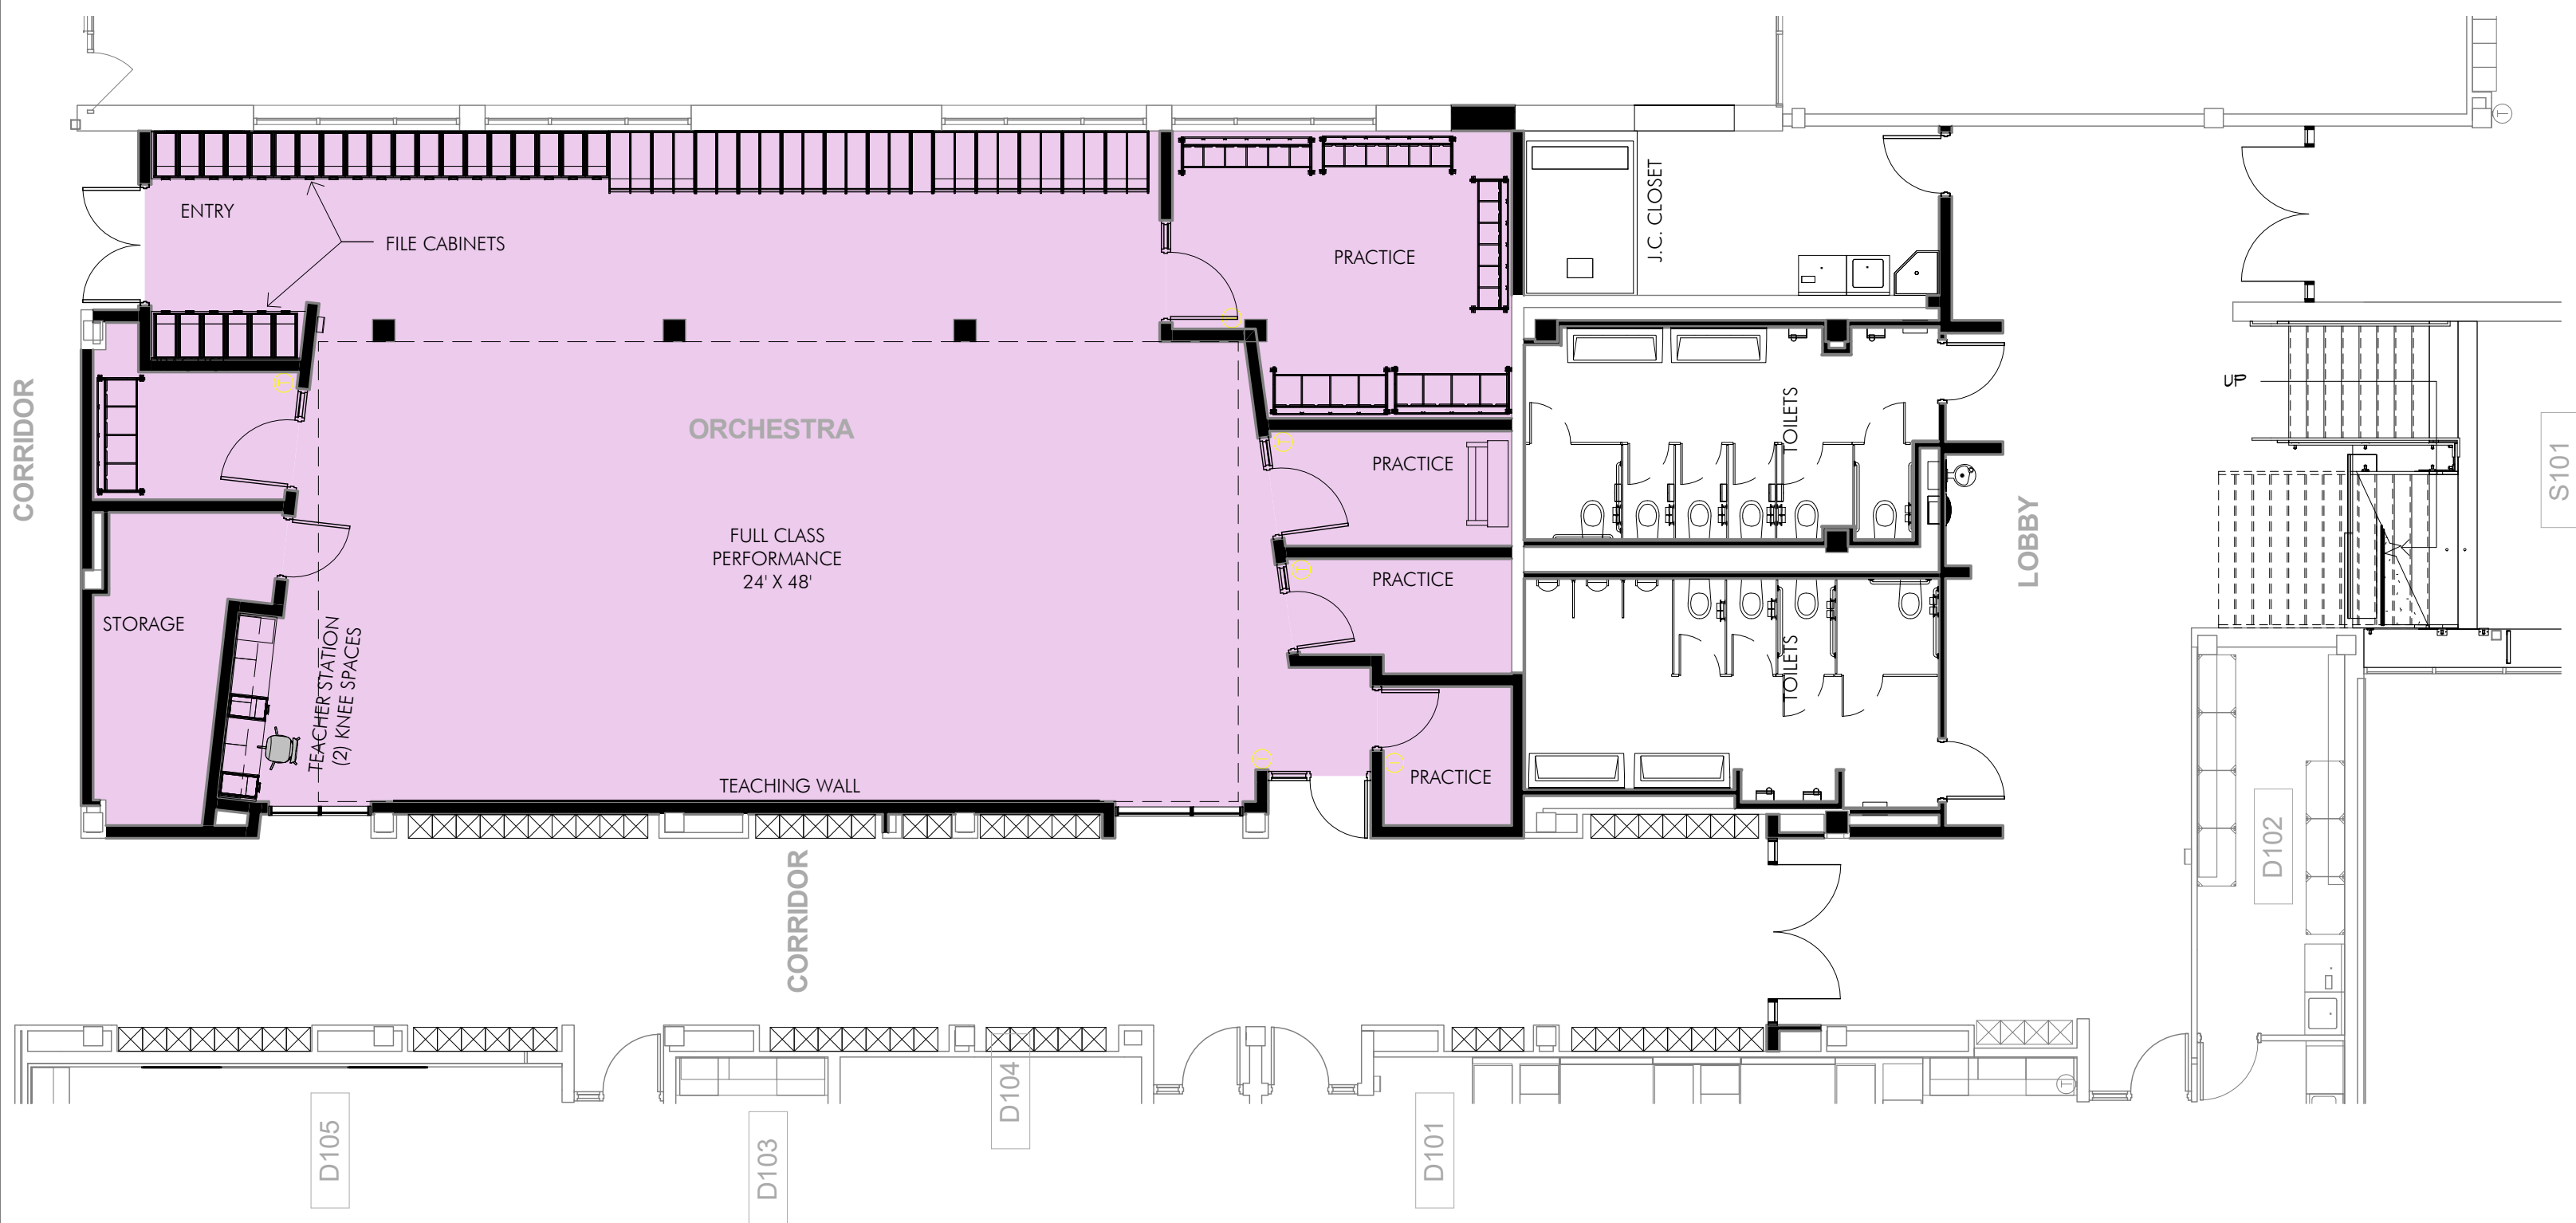

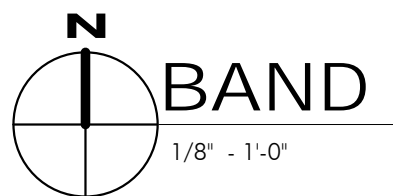
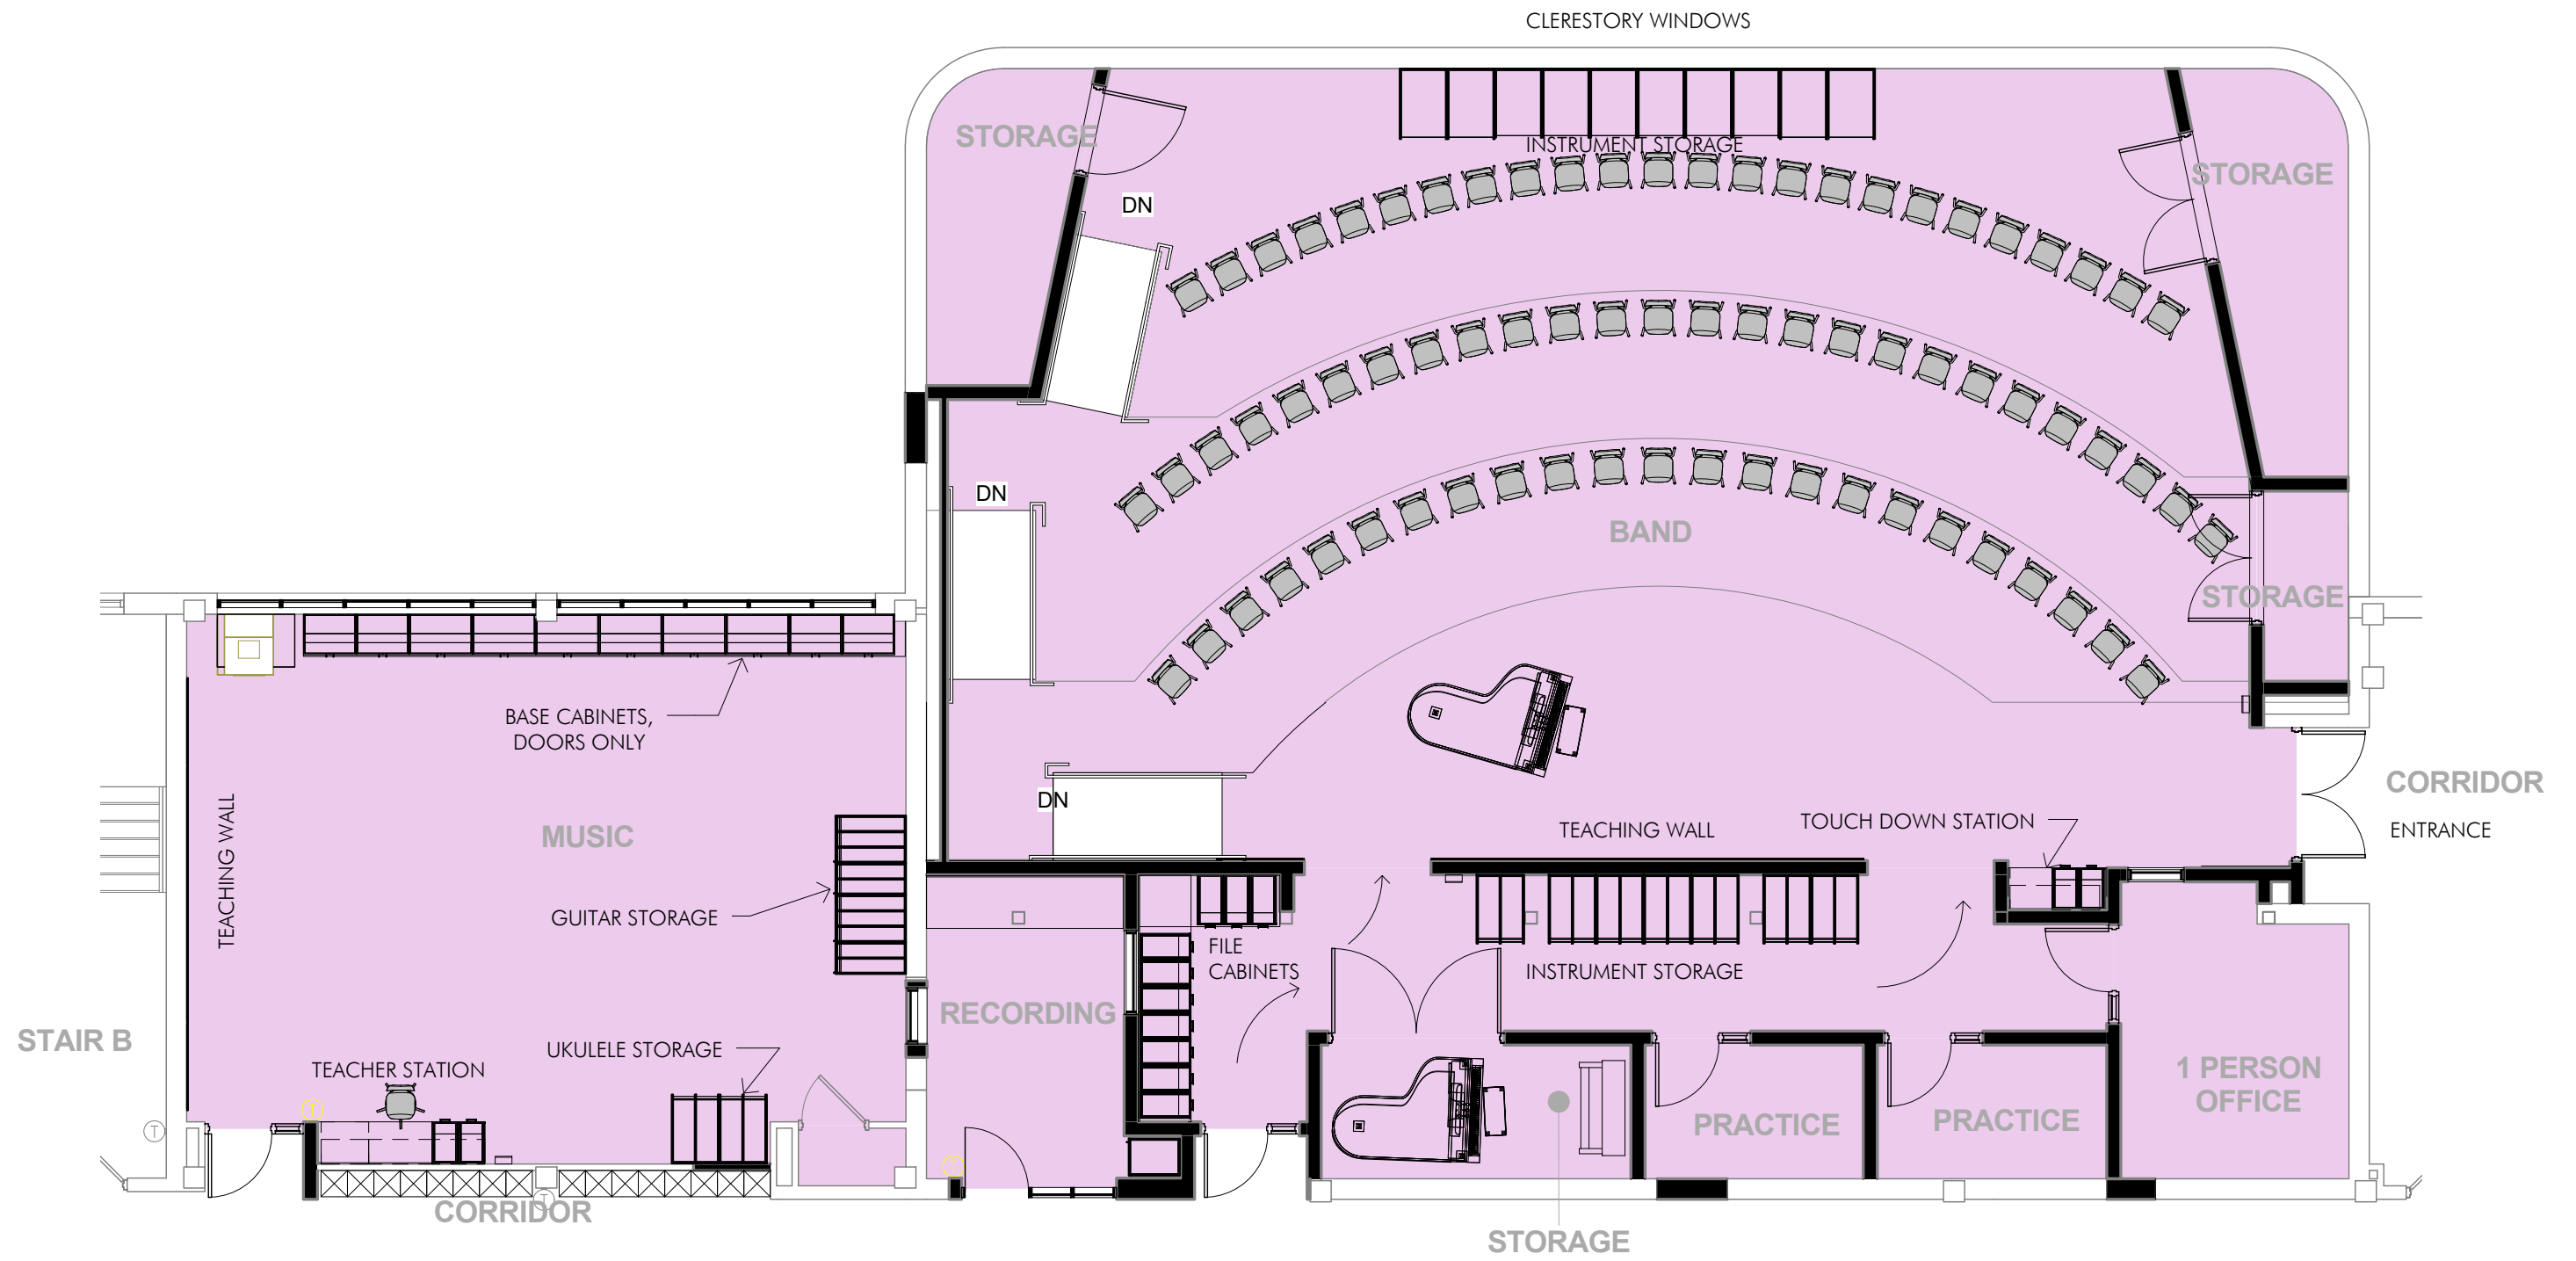


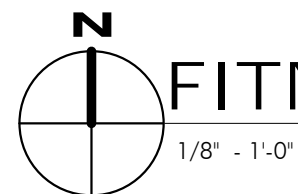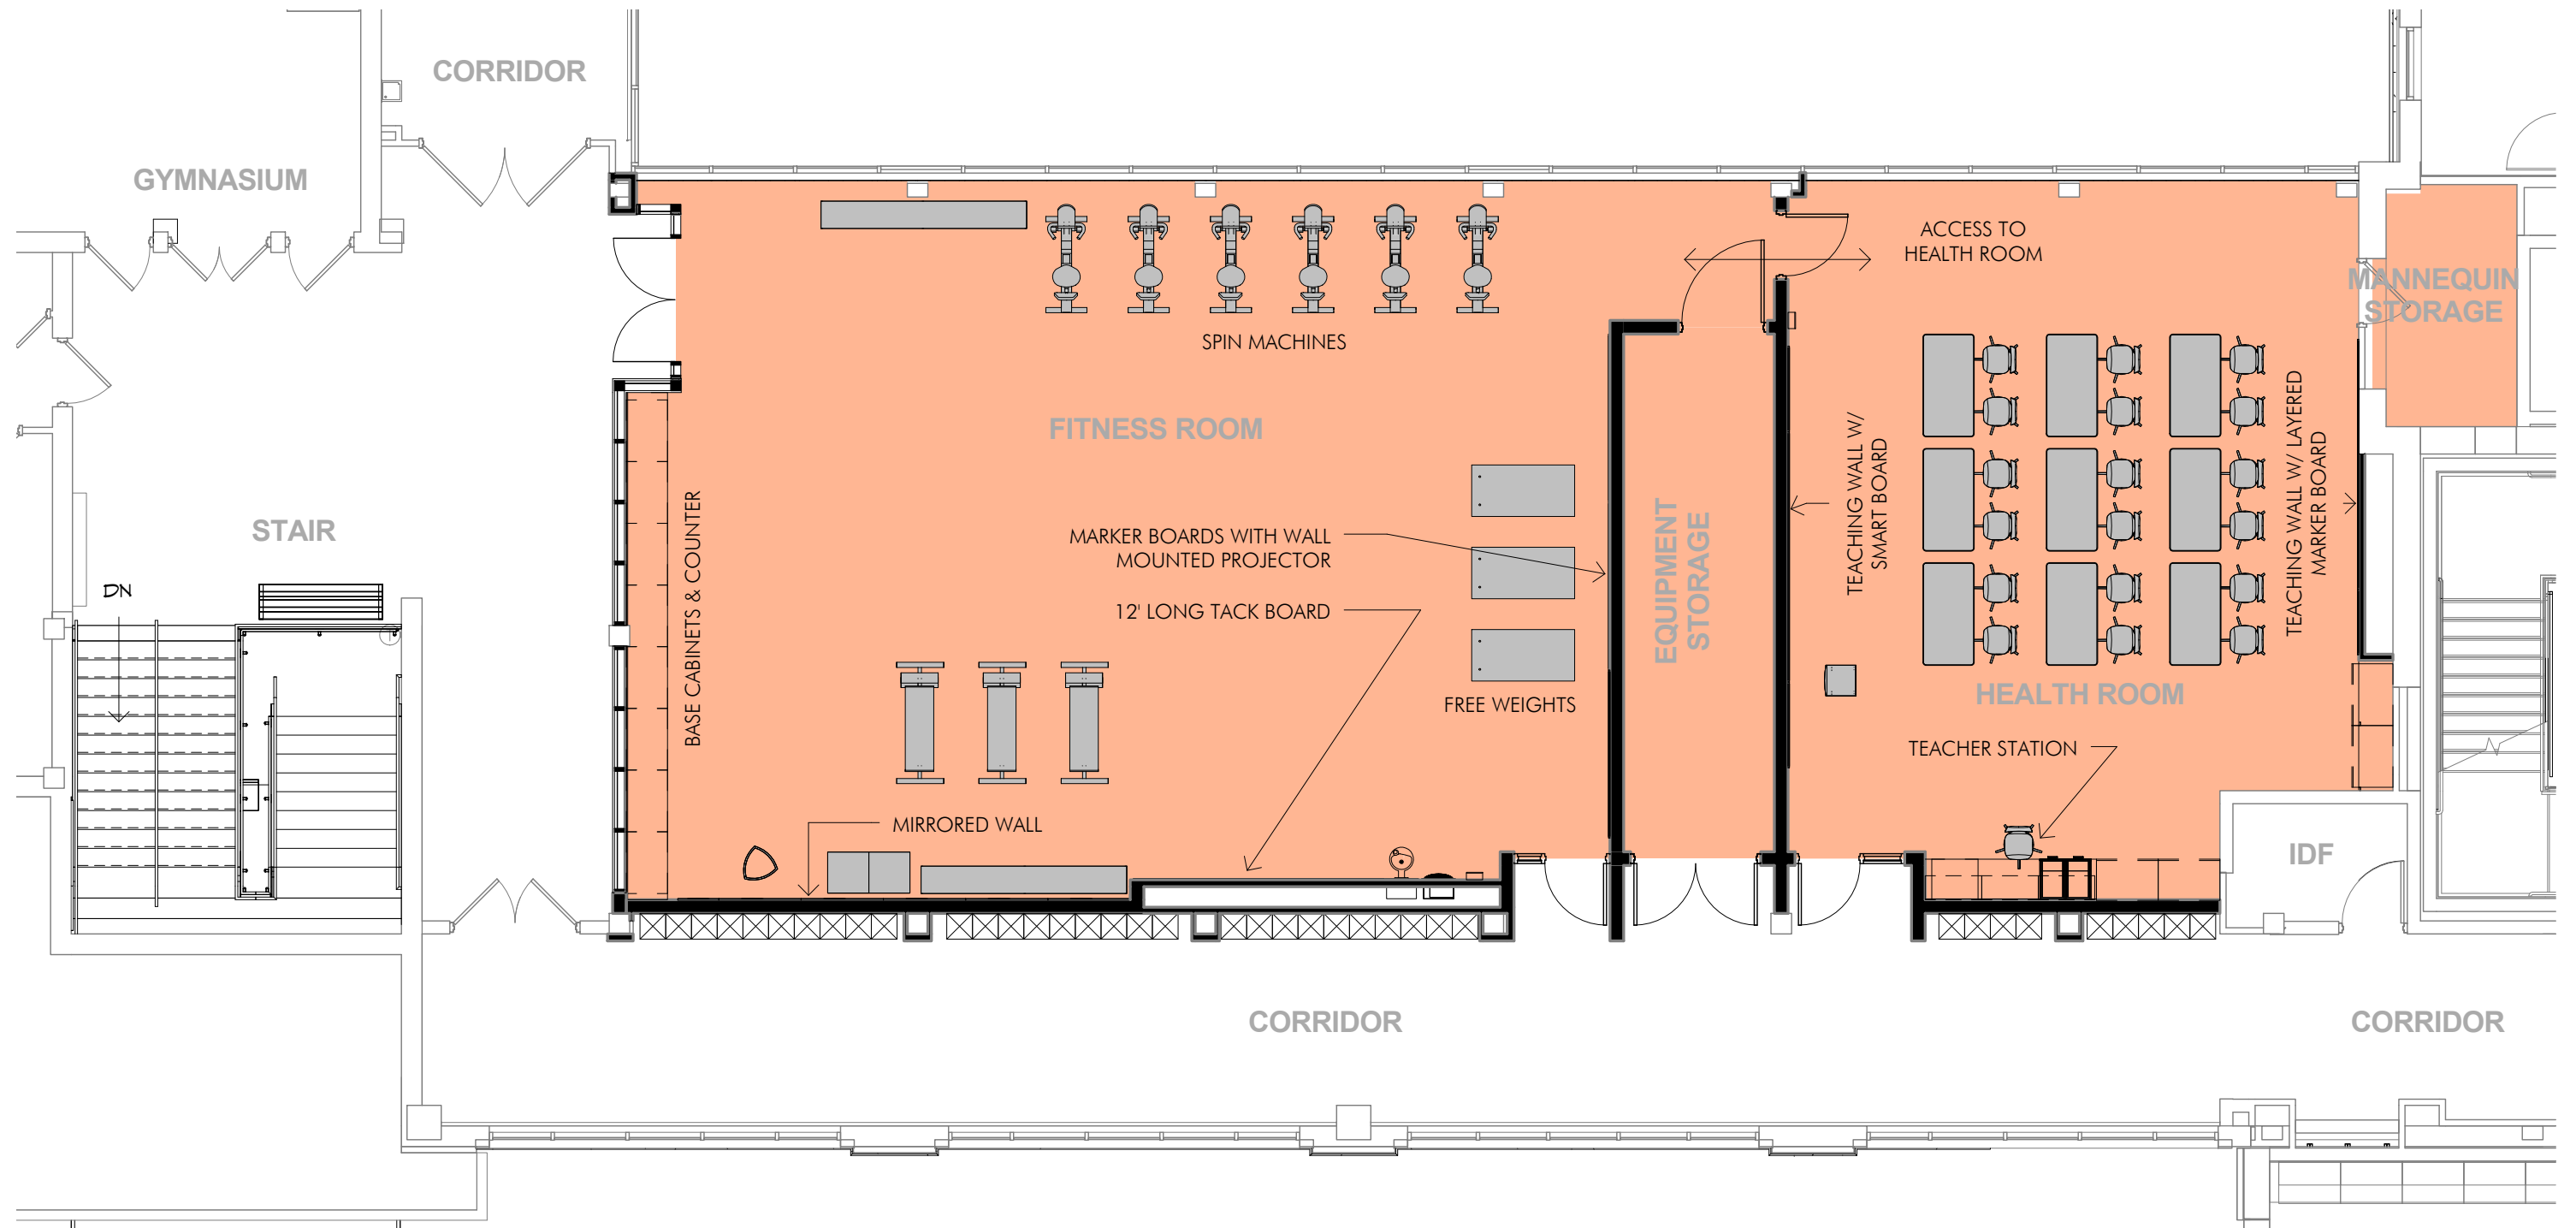

FITNESS CENTER


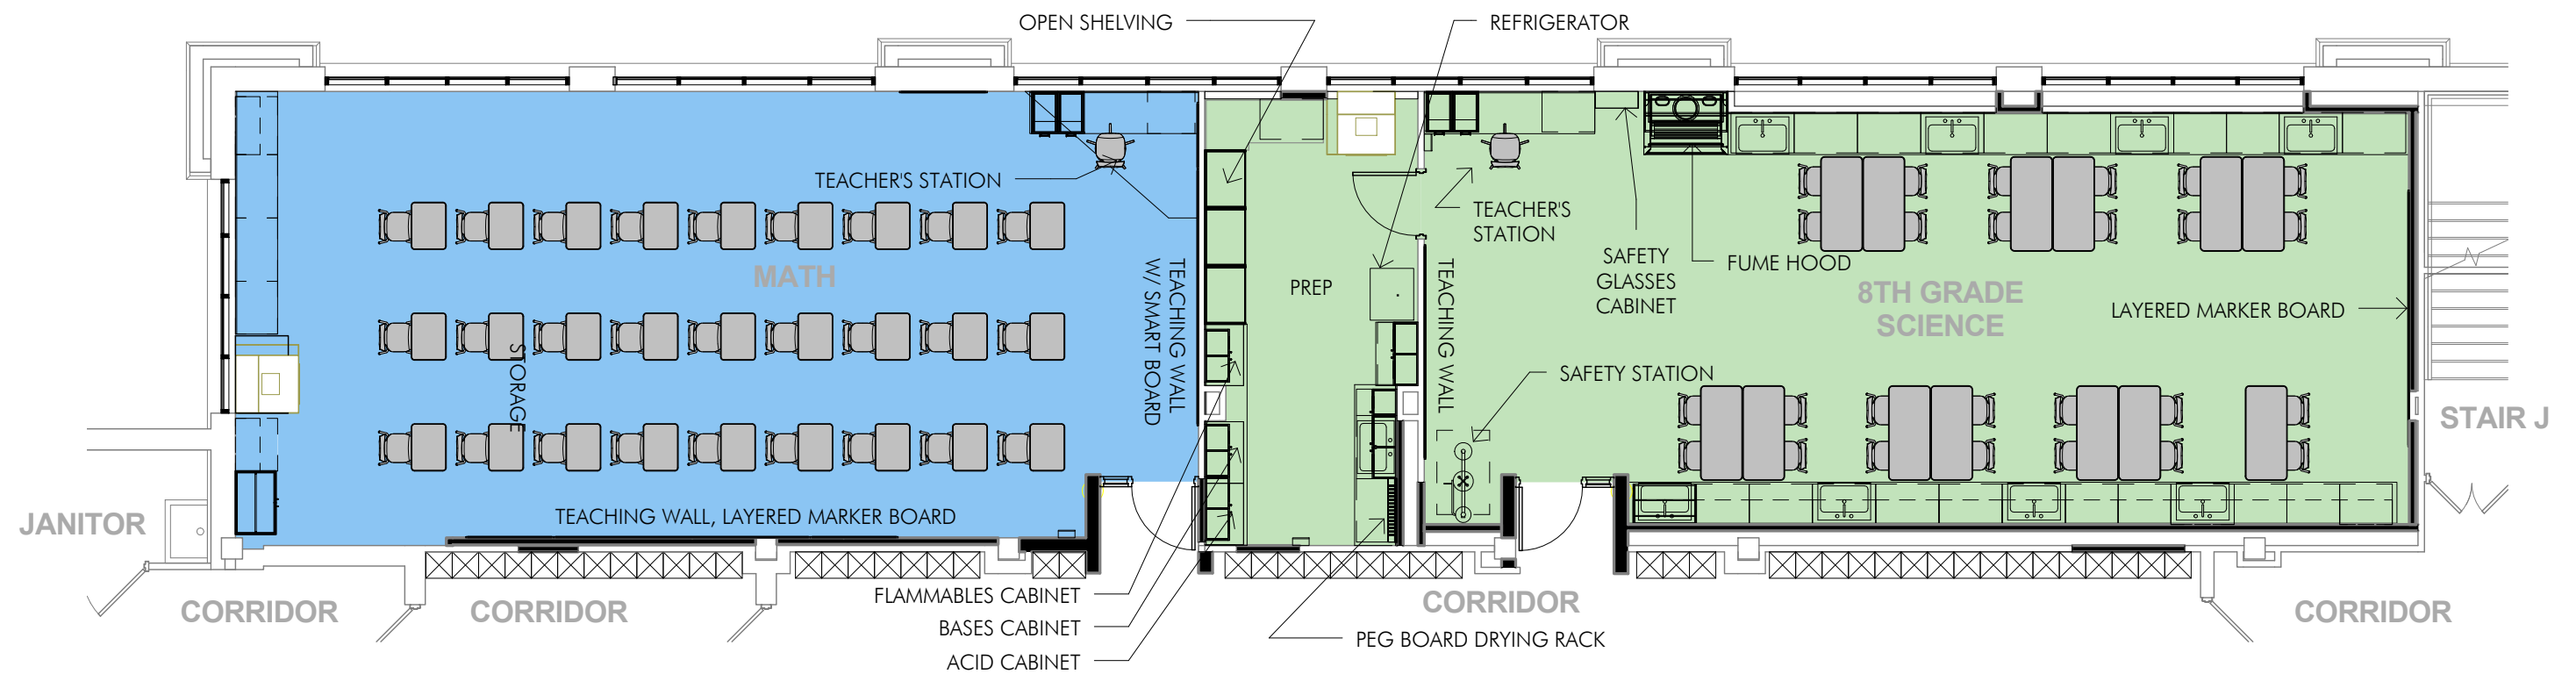



1ST FLOOR - 8TH GRADE WING
 1/8" = 1'-0"

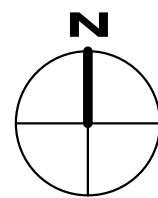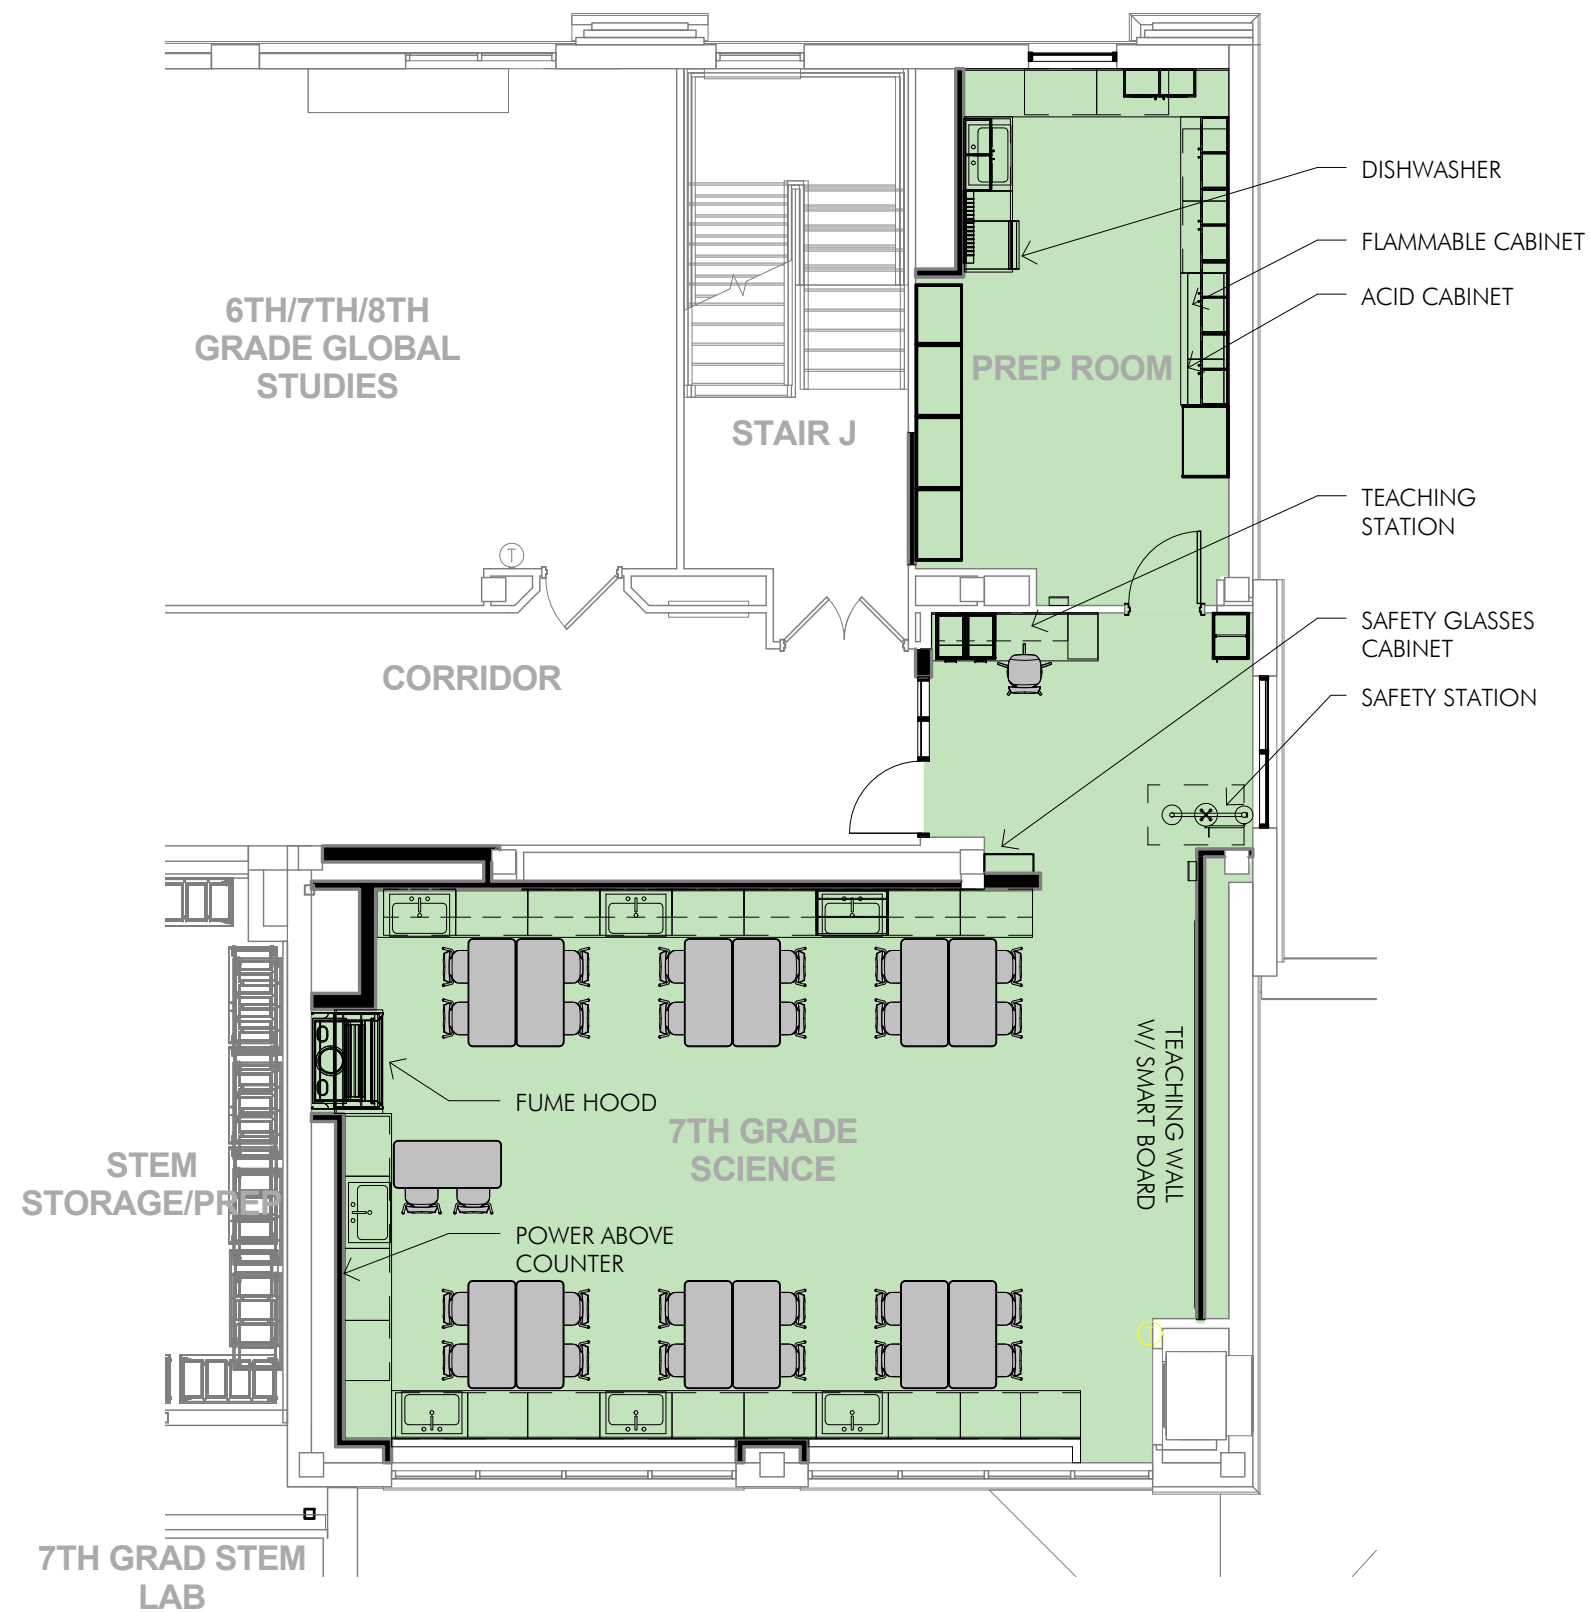

2ND FLOOR - 7TH GRADE WING

1/8" = 1'-0"

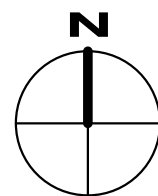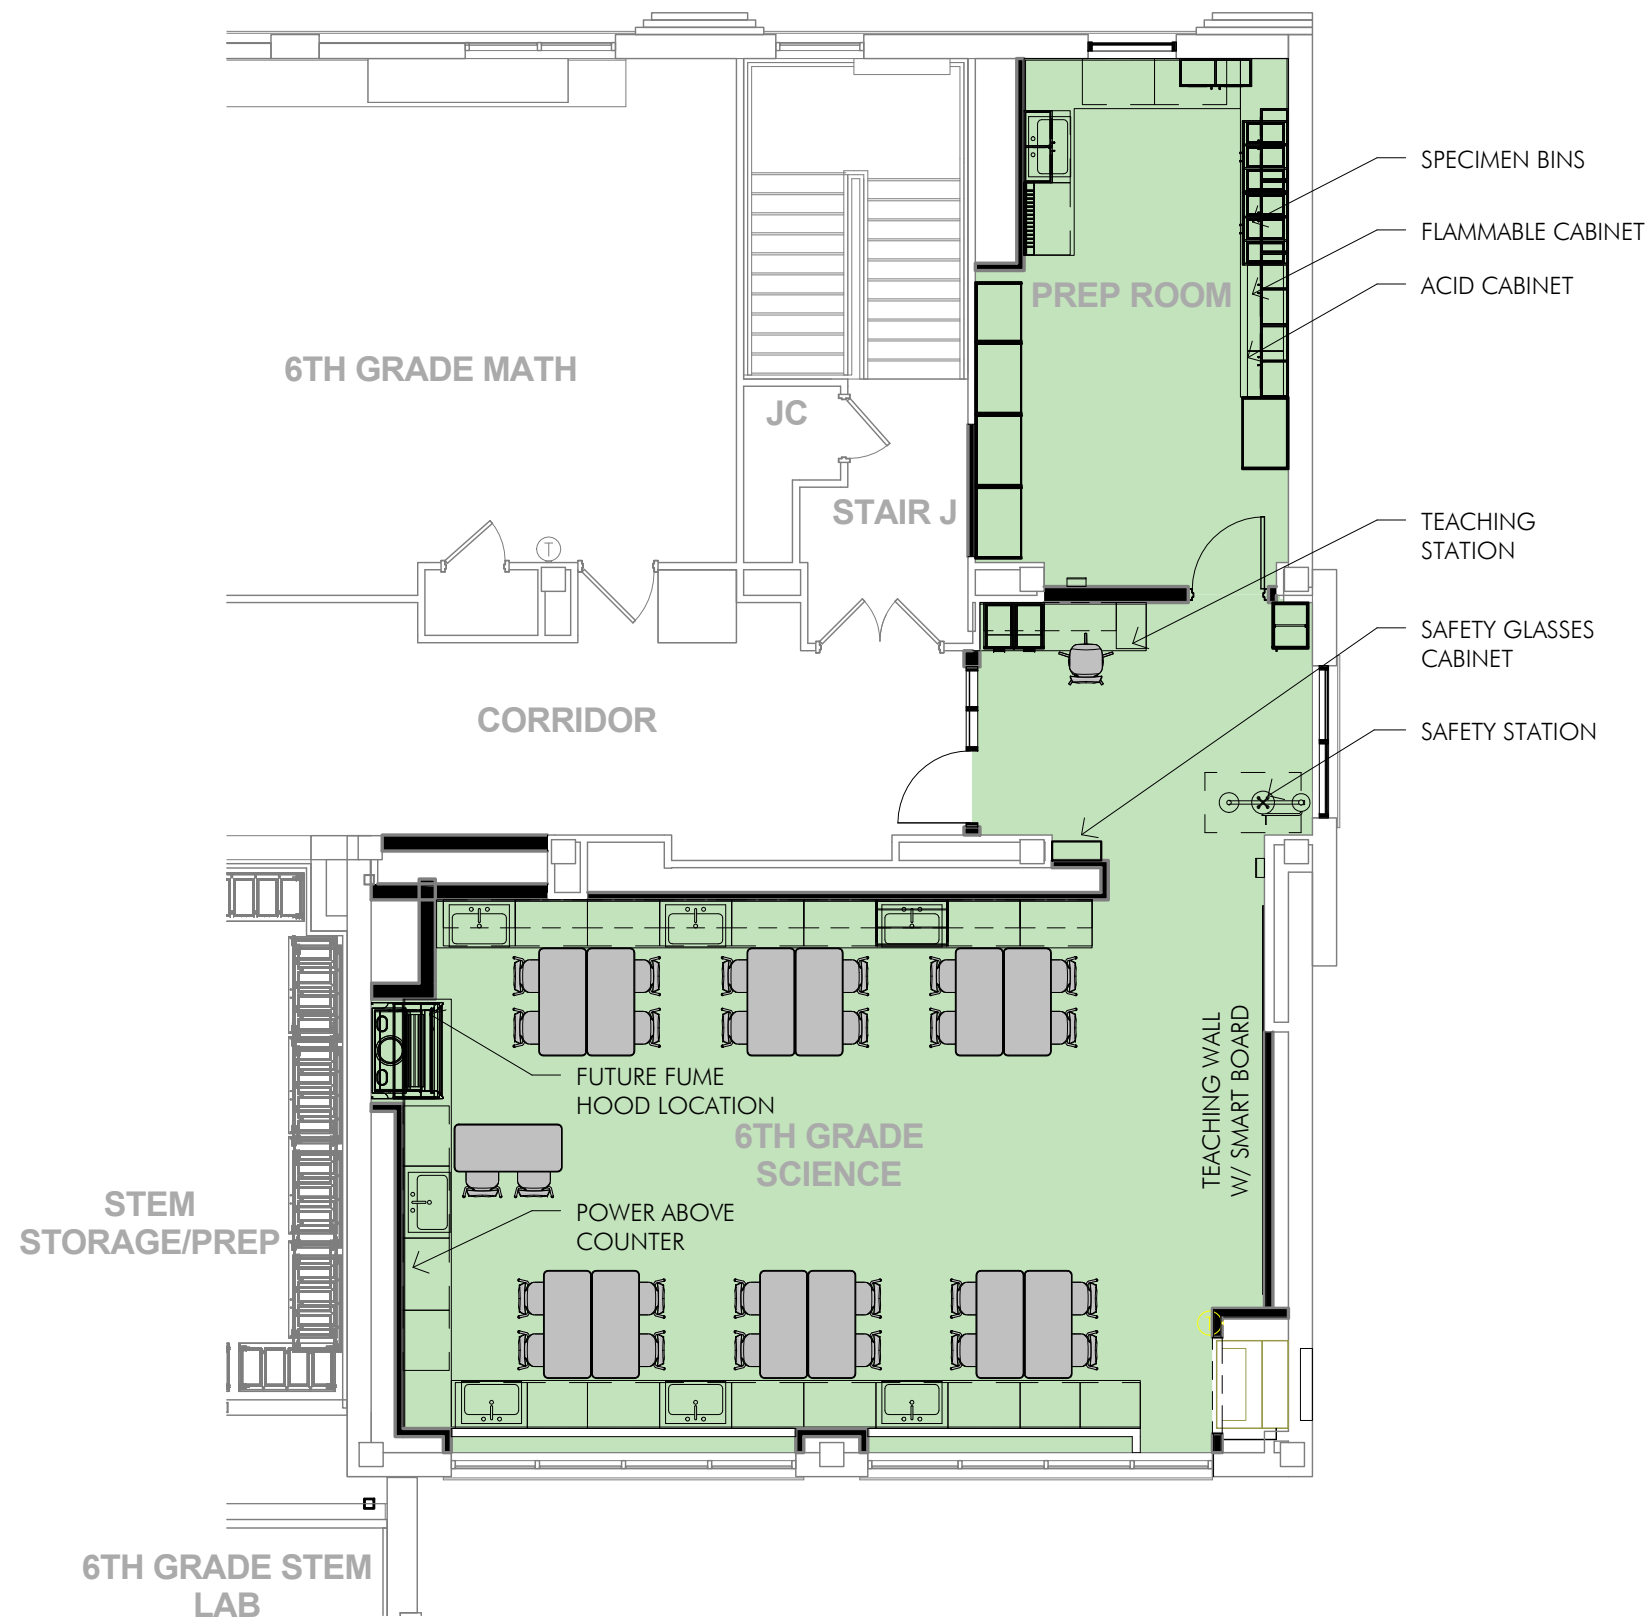

3RD FLOOR - 6TH GRADE WING

1/8" = 1'-0"

