



Lincoln School Over-Crowding Proposal

PTO Meeting

April 7, 2010

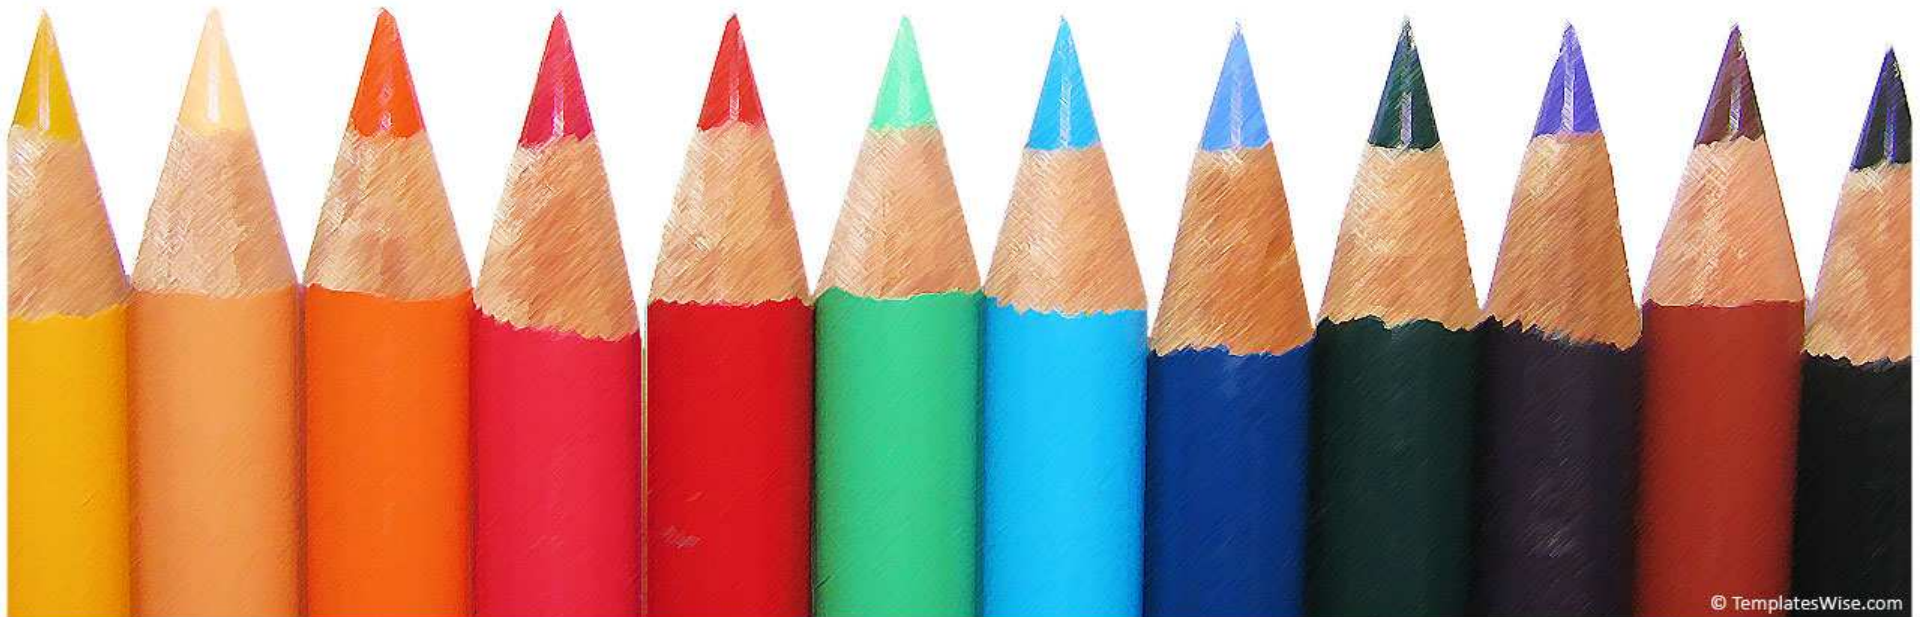


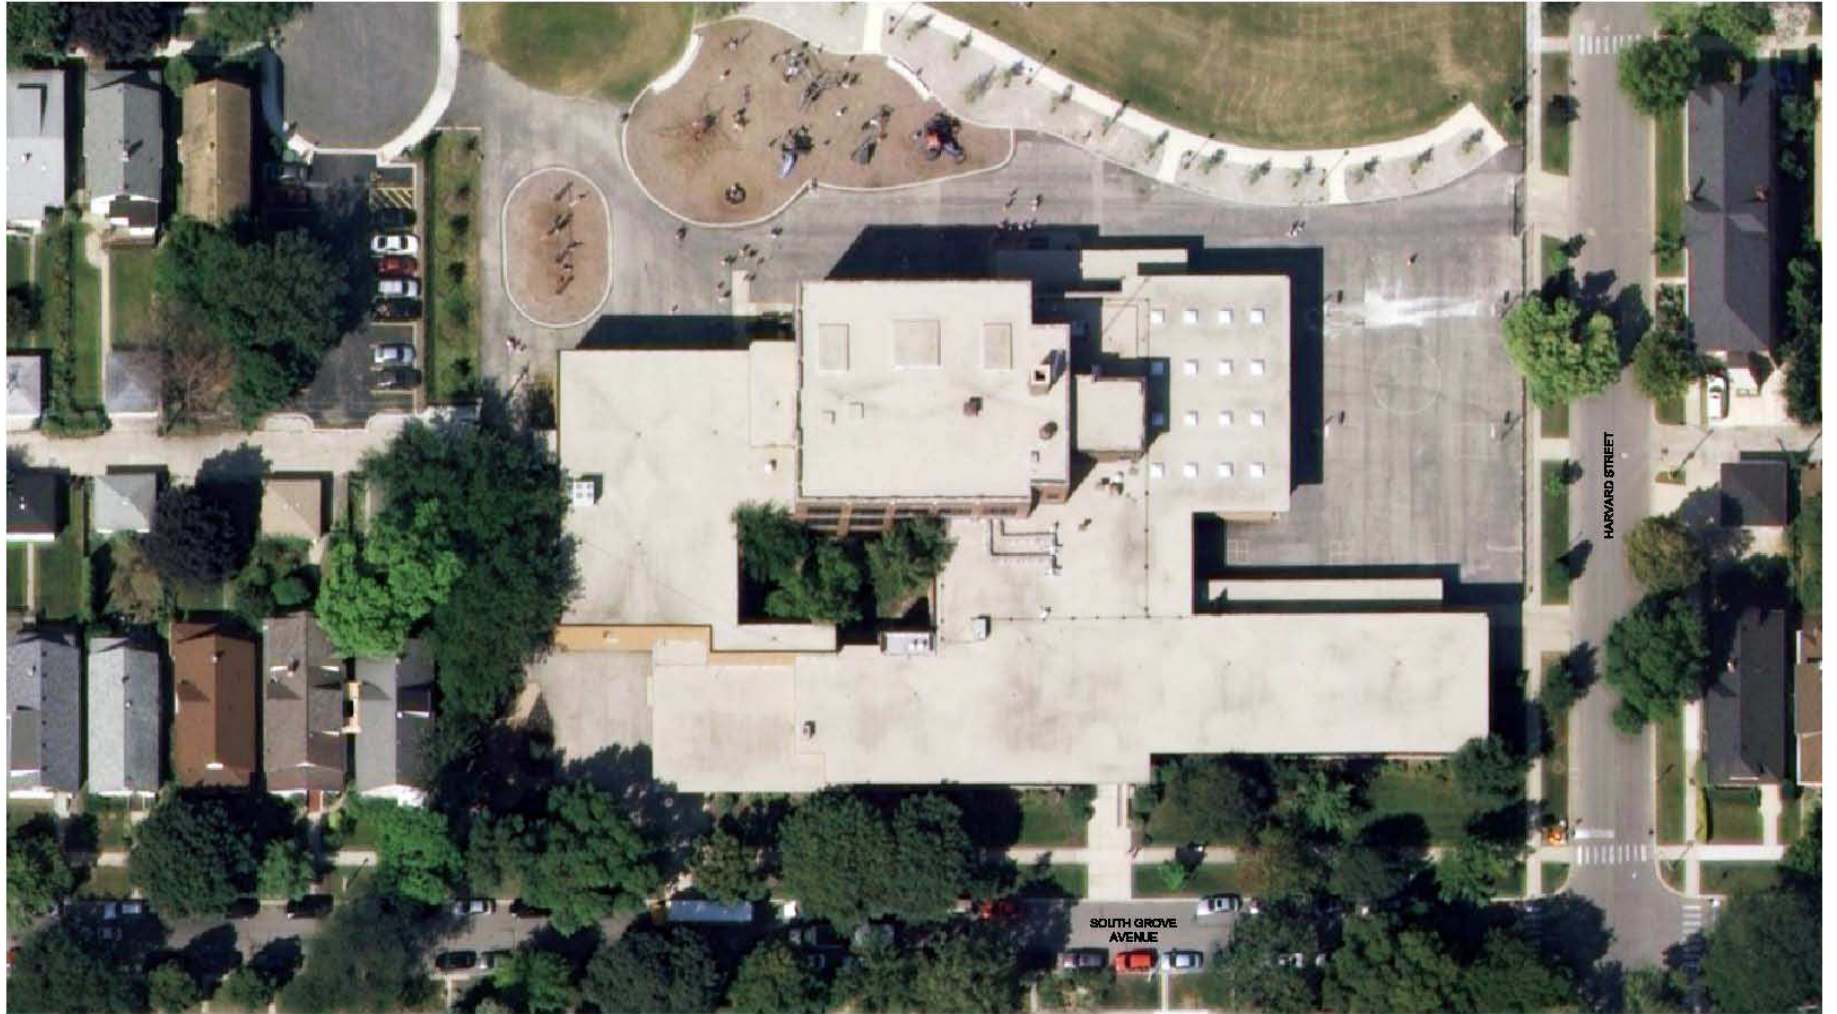


402 North Midway Boulevard | High, Illinois 61225 | Phone 847.242.4065 | Fax 847.942.9794
 15 South Credit Lane, Suite 400 | Elmhurst, Illinois 60121 | Phone 630.230.9428 | Fax 630.230.0624
www.dla-ill.com | info@dl-ill.com | © DLA Architects, Inc.



ABRAHAM LINCOLN ELEMENTARY SCHOOL - AERIAL SITE PLAN
 OAK PARK SCHOOL DISTRICT 97
 APRIL 6, 2010

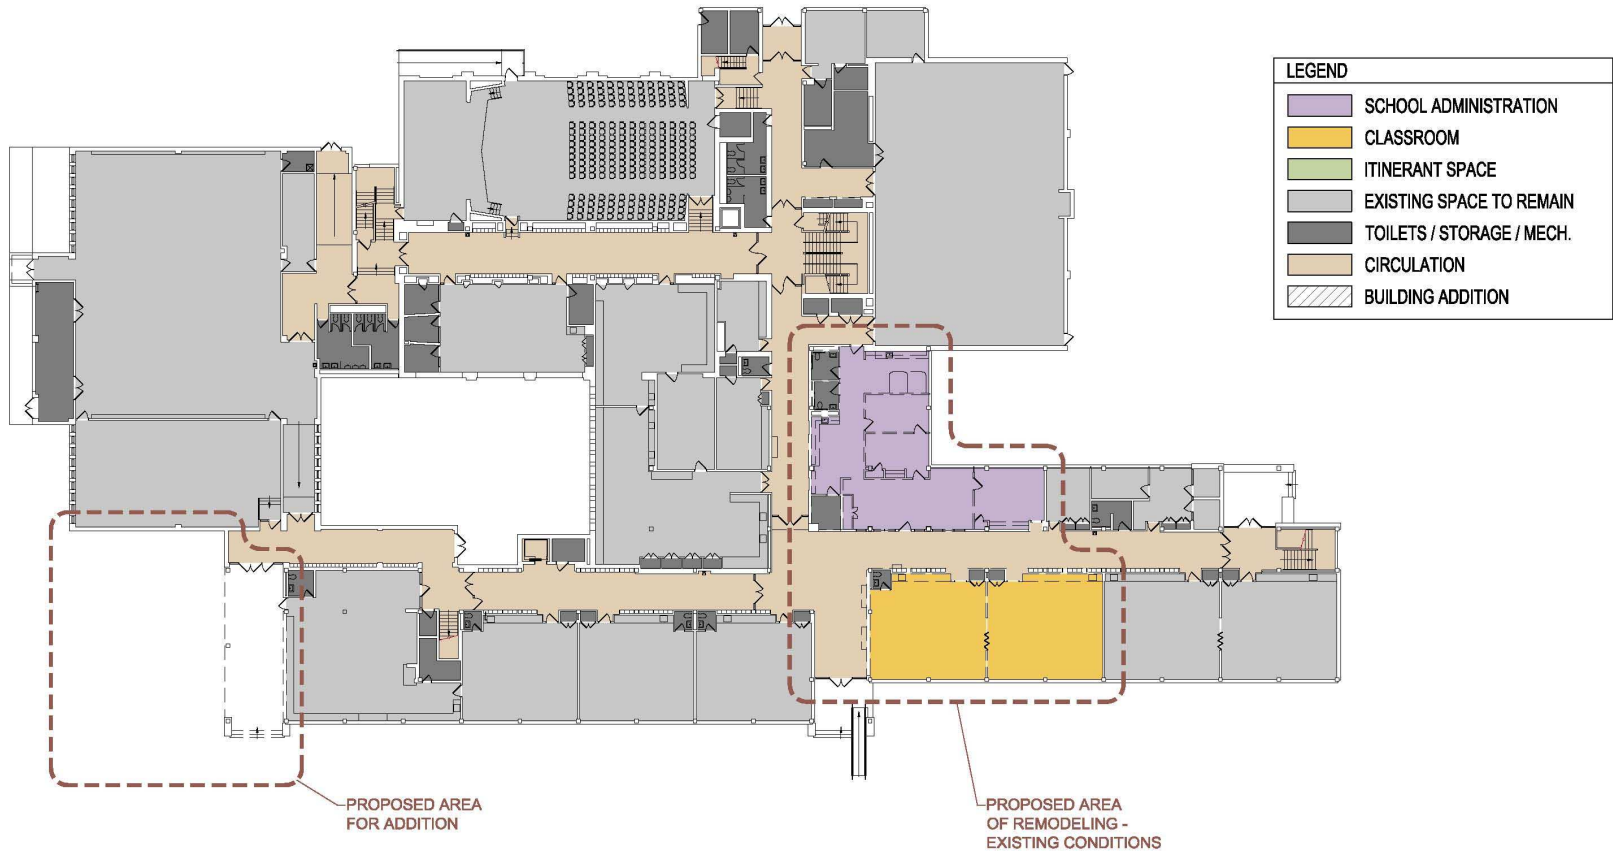

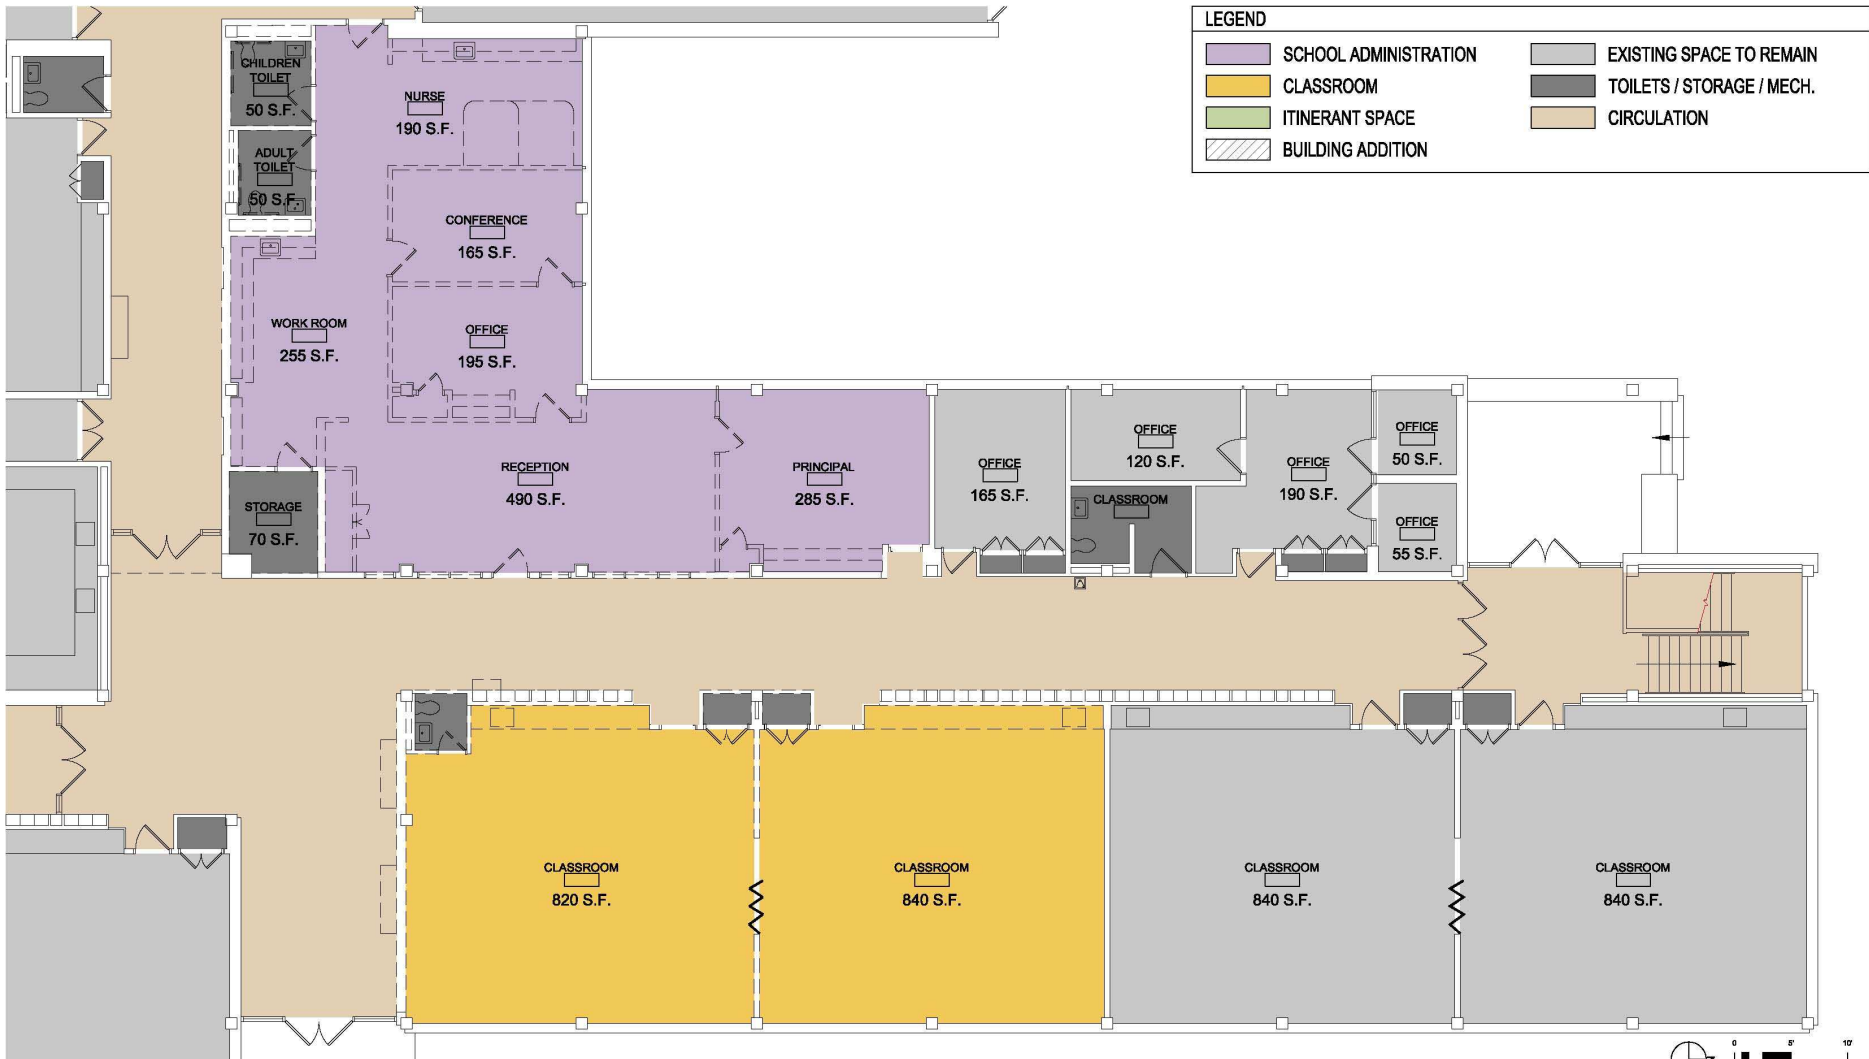



462 North McLean Boulevard | Elgin, Illinois 60123 | Phone 847.742.4063 | Fax 847.742.9734
 15 Salt Creek Lane, Suite 400 | Hinsdale, Illinois 60521 | Phone 630.230.0420 | Fax 630.230.0024
 www.dla-llc.com | info@dl-llc.com | © DLA Architects, Ltd.

ABRAHAM LINCOLN ELEMENTARY SCHOOL - EXISTING ADMINISTRATION AND CLASSROOMS

OAK PARK SCHOOL DISTRICT 97
 APRIL 6, 2010



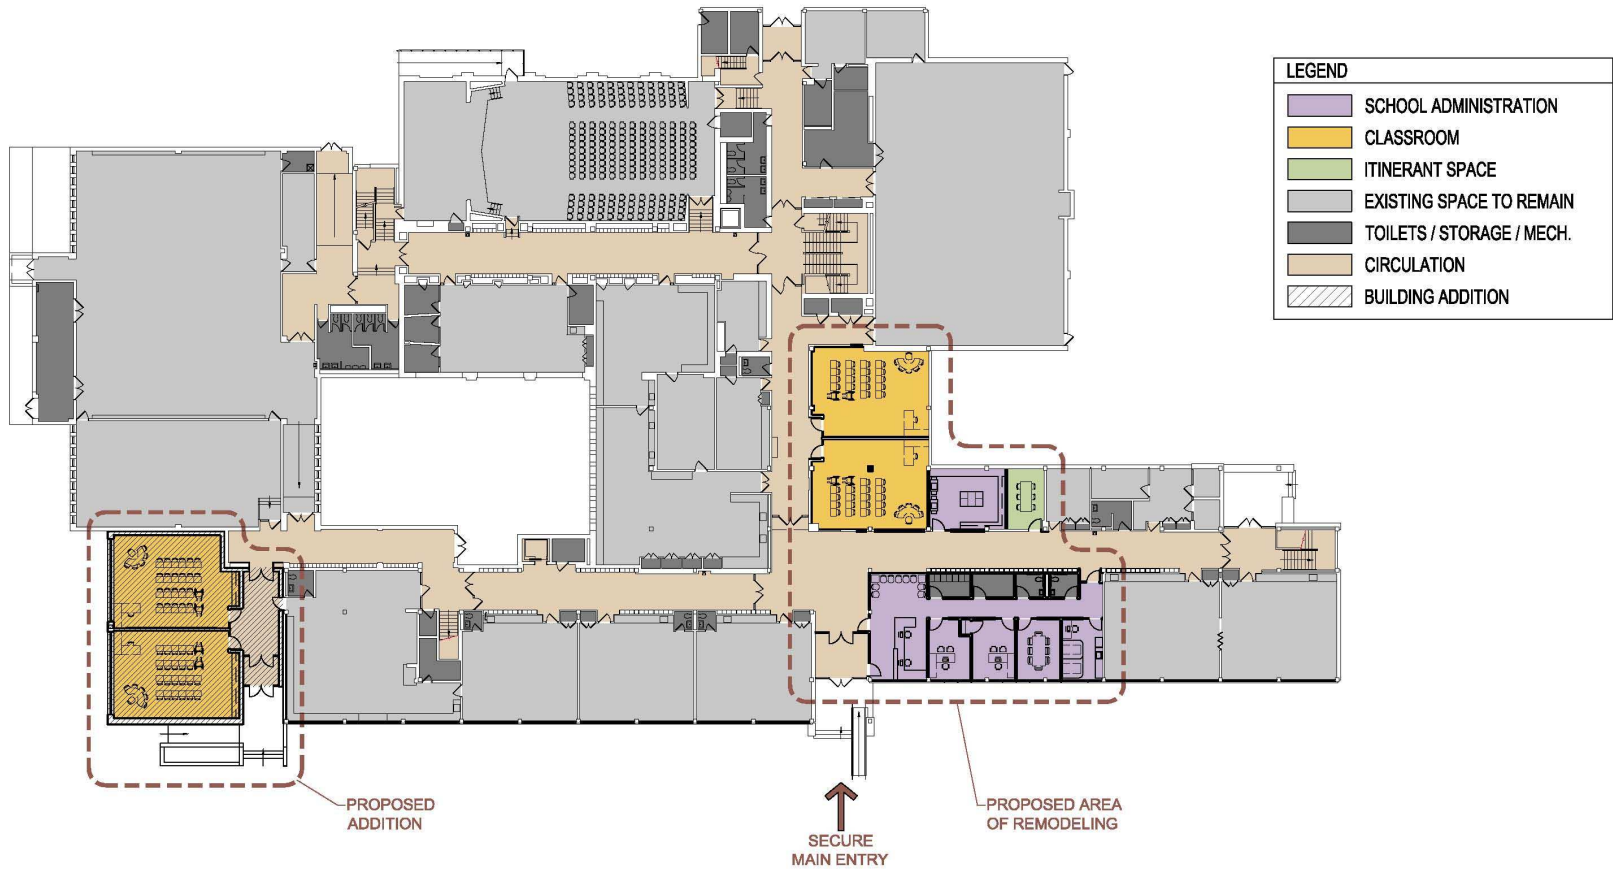

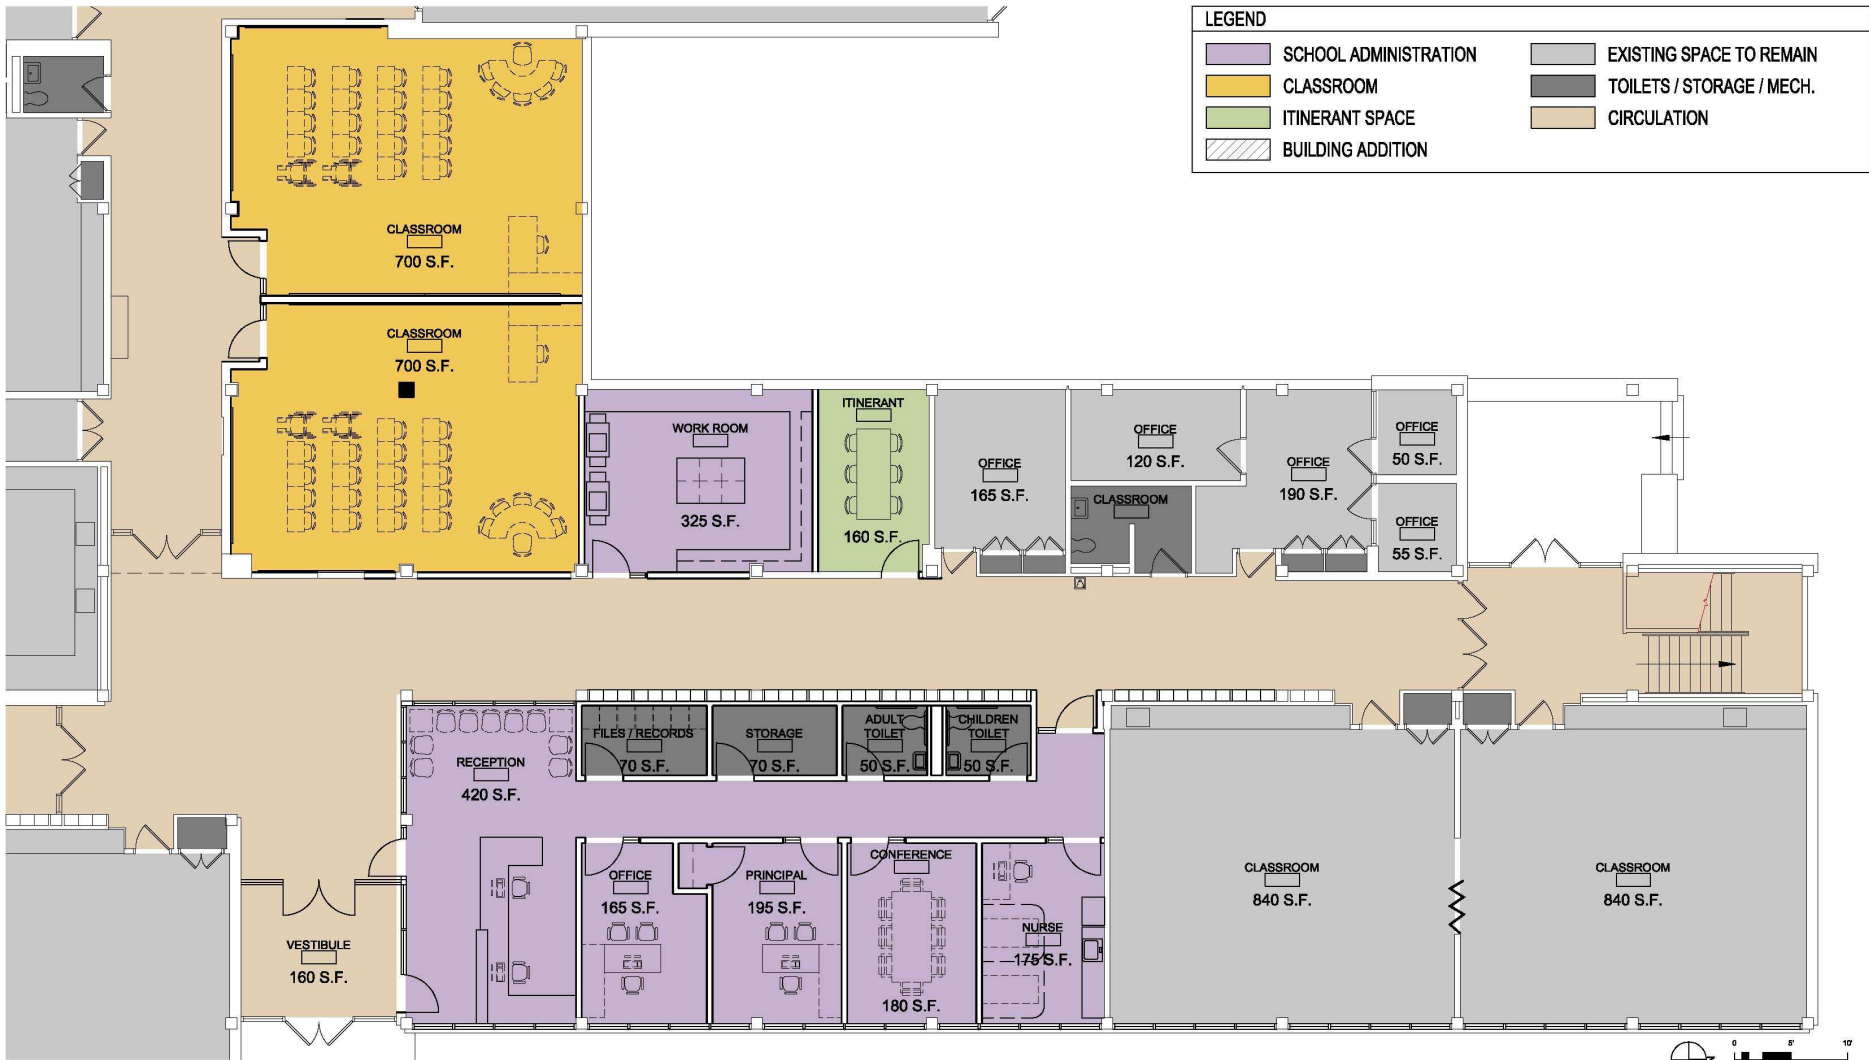

462 North McLean Boulevard | Elgin, Illinois 60123 | Phone 847.742.4063 | Fax 847.742.9734
 15 Salt Creek Lane, Suite 400 | Hinsdale, Illinois 60521 | Phone 630.230.0420 | Fax 630.230.0024
 www.dla-llc.com | info@dlal-llc.com | © DLA Architects, Ltd.

ABRAHAM LINCOLN ELEMENTARY SCHOOL - PROPOSED REMODELING
 OAK PARK SCHOOL DISTRICT 97
 APRIL 6, 2010



