
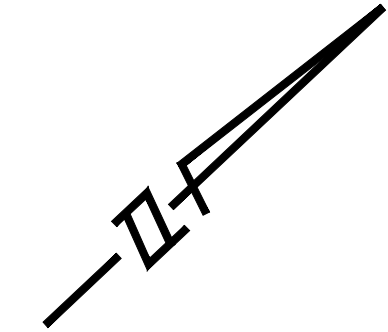


CAMINO EAST - EXISTING HAYS CISD PROPERTY

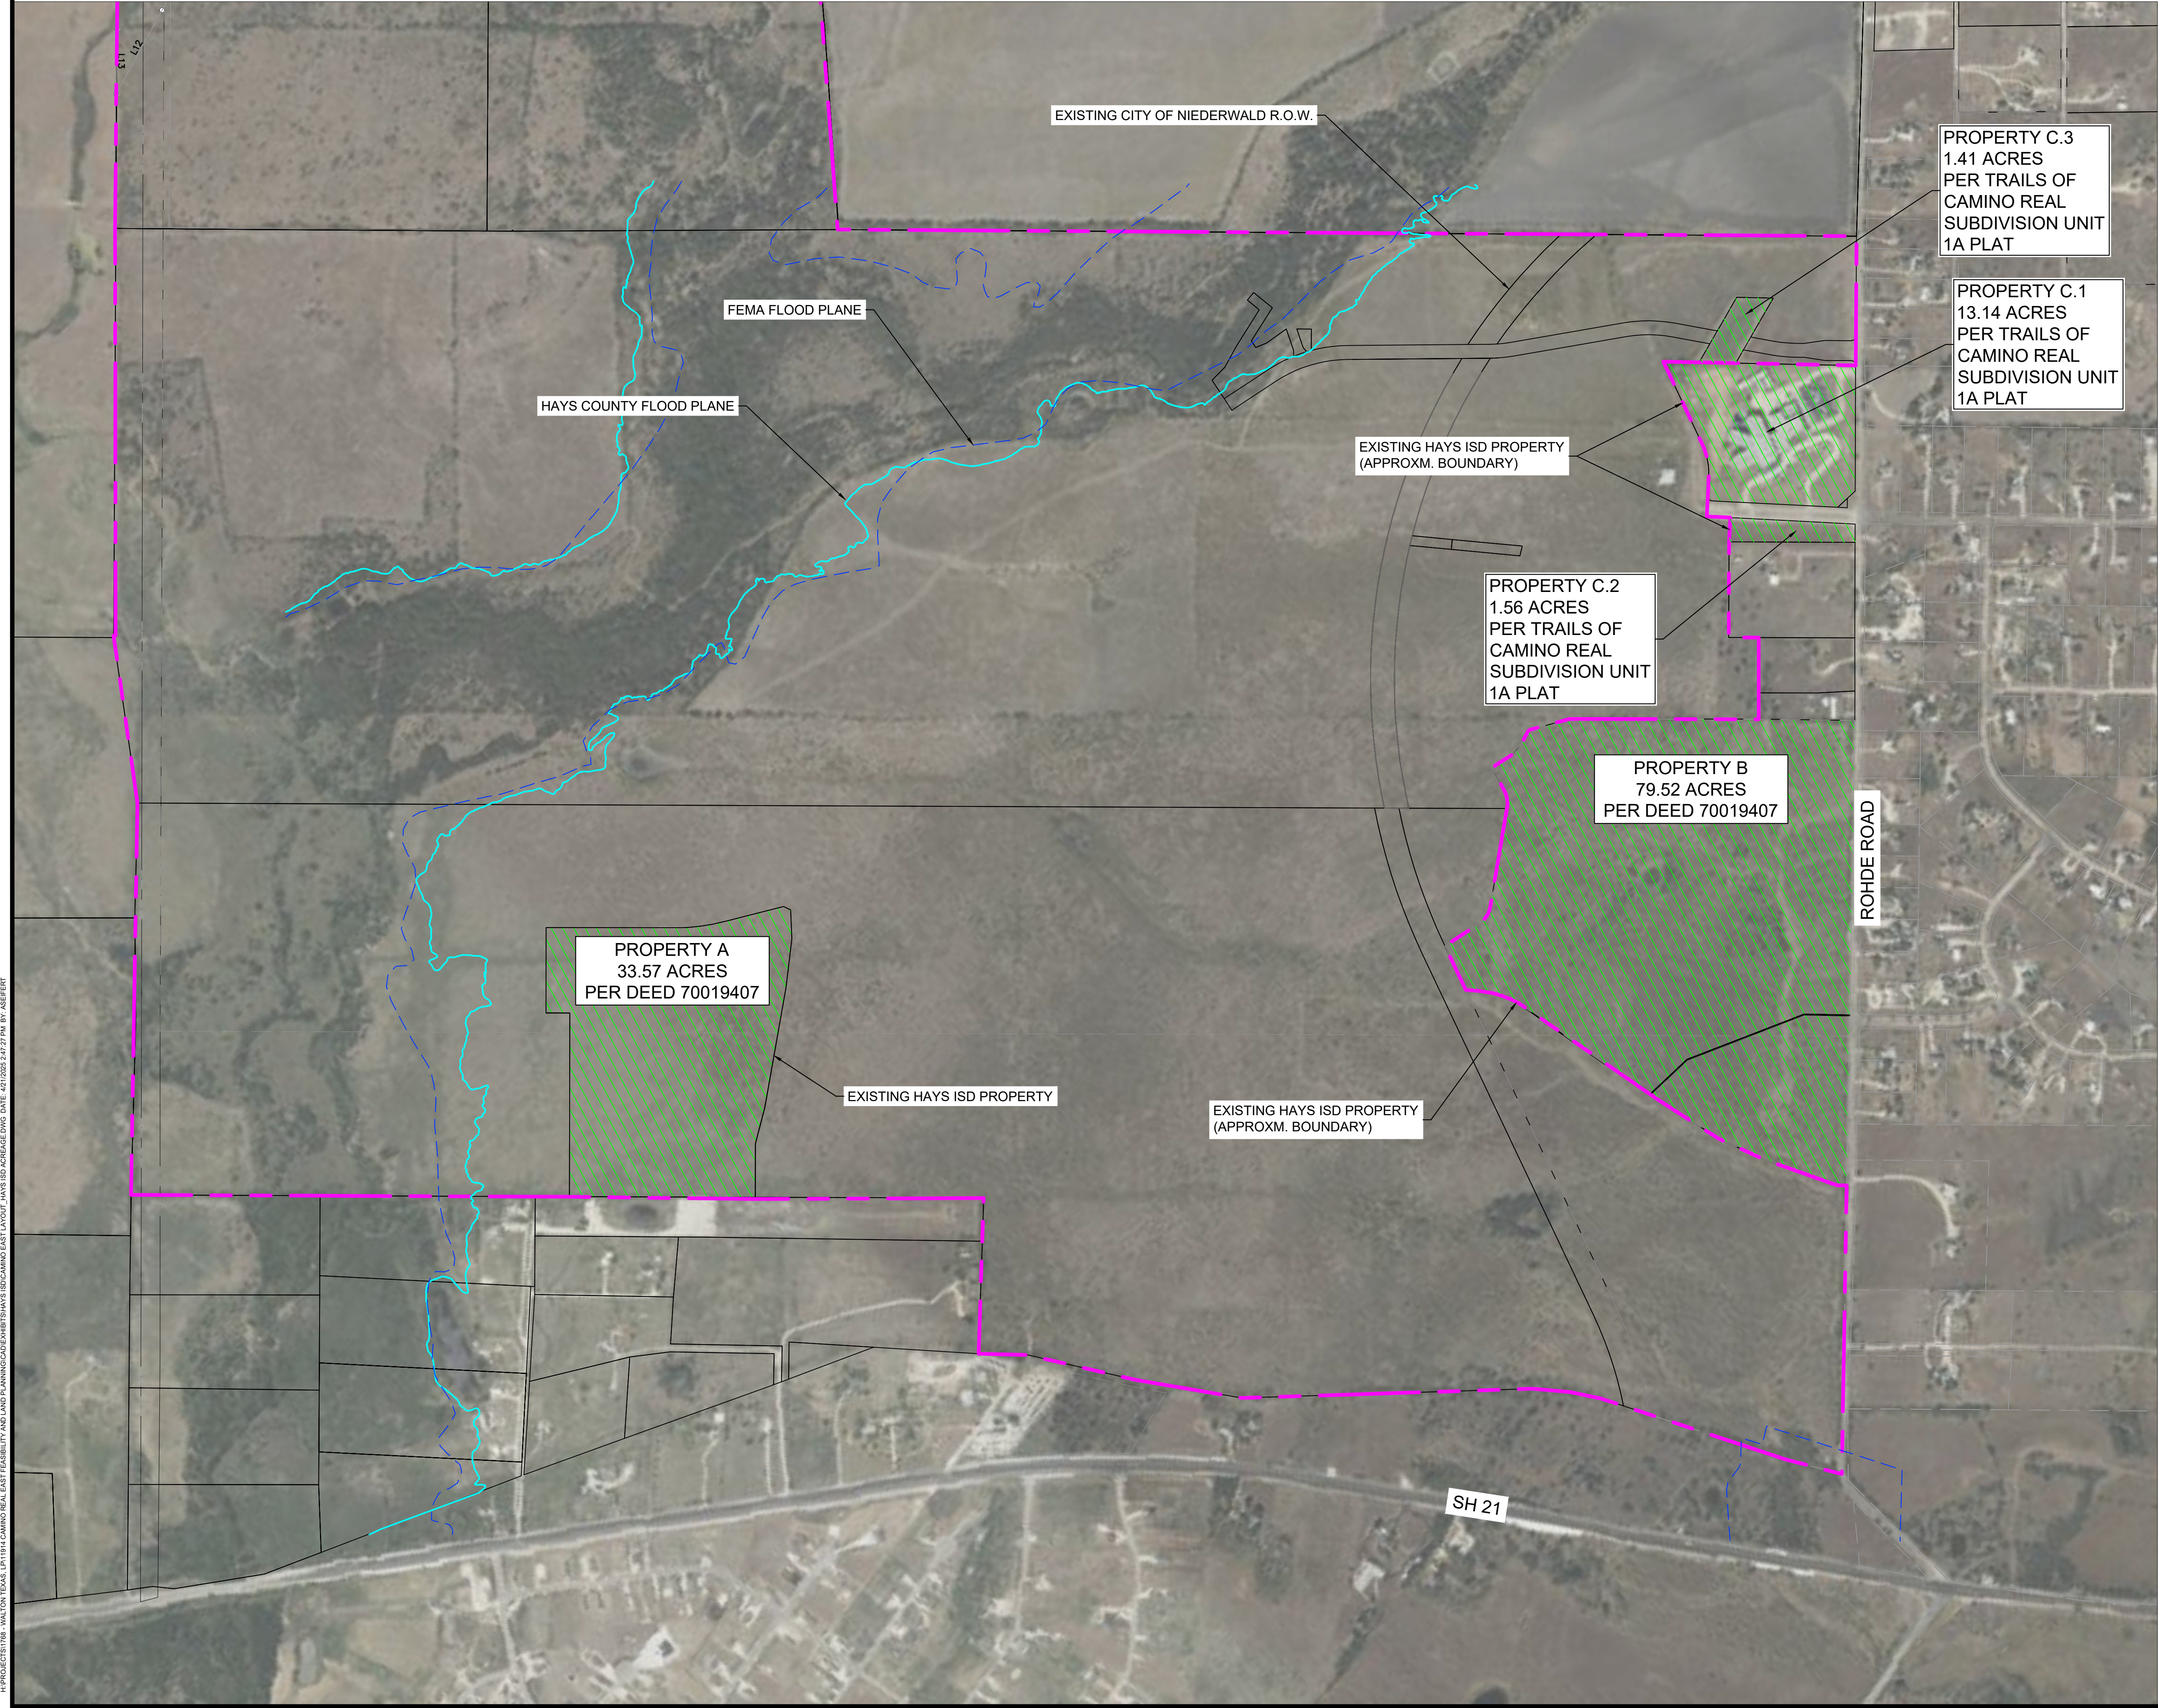


SCALE: 1" = 400'
GRAPHIC SCALE IN FEET
0 200' 400' 800'

--- PROPERTY BOUNDARY
Hatched Green HAYS ISD

PROPERTY ID	RECORD	ACREAGE
A	DEED 70019407	33.57
B	DEED 70019407	79.52
C (C1, C2 & C3)	TRAILS OF CAMINO REAL SUBDIVISION UNIT 1A PLAT	16.11
TOTAL		129.20

N:\PROJECTS\1788-11914 CAMINO REAL EAST FLOODABILITY AND LAND PLANNING\0450\EXISTING HAYS ISD\0205 240 27 PM BY ASEFERT

CAMINO EAST - PROPOSED HAYS CISD PROPERTY

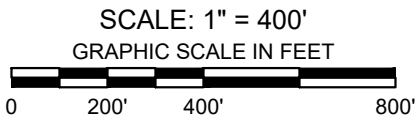

PROPERTY ID	ACREAGE	DELTA
A	33.57	0.00
B	82.99	3.47
C	13.14	-2.97
TOTAL	129.70	0.50

