


BRAZOSPORT ISD (CUSTOMER) AND/OR ITS CONTRACTOR IS
 TO REQUEST A PRECONSTRUCTION MEETING
 PRIOR TO STARTING CONSTRUCTION BY VISITING
 HTTP://WWW.CENTERPOINTENERGY.COM/EN-US/PAGES/MUGFORM.ASPX




SHEET 1 OF 2
 JOB # 94347995

GENERAL LOCATION SKETCH

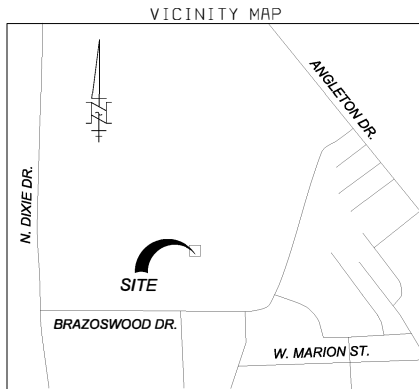


LAMBERT	SECTION	KEY MAP	FUNCTIONAL LOCATION	SCALE	ORDER NO.
5326	B1	884Q	Exhibit "A"	N. T. S.	

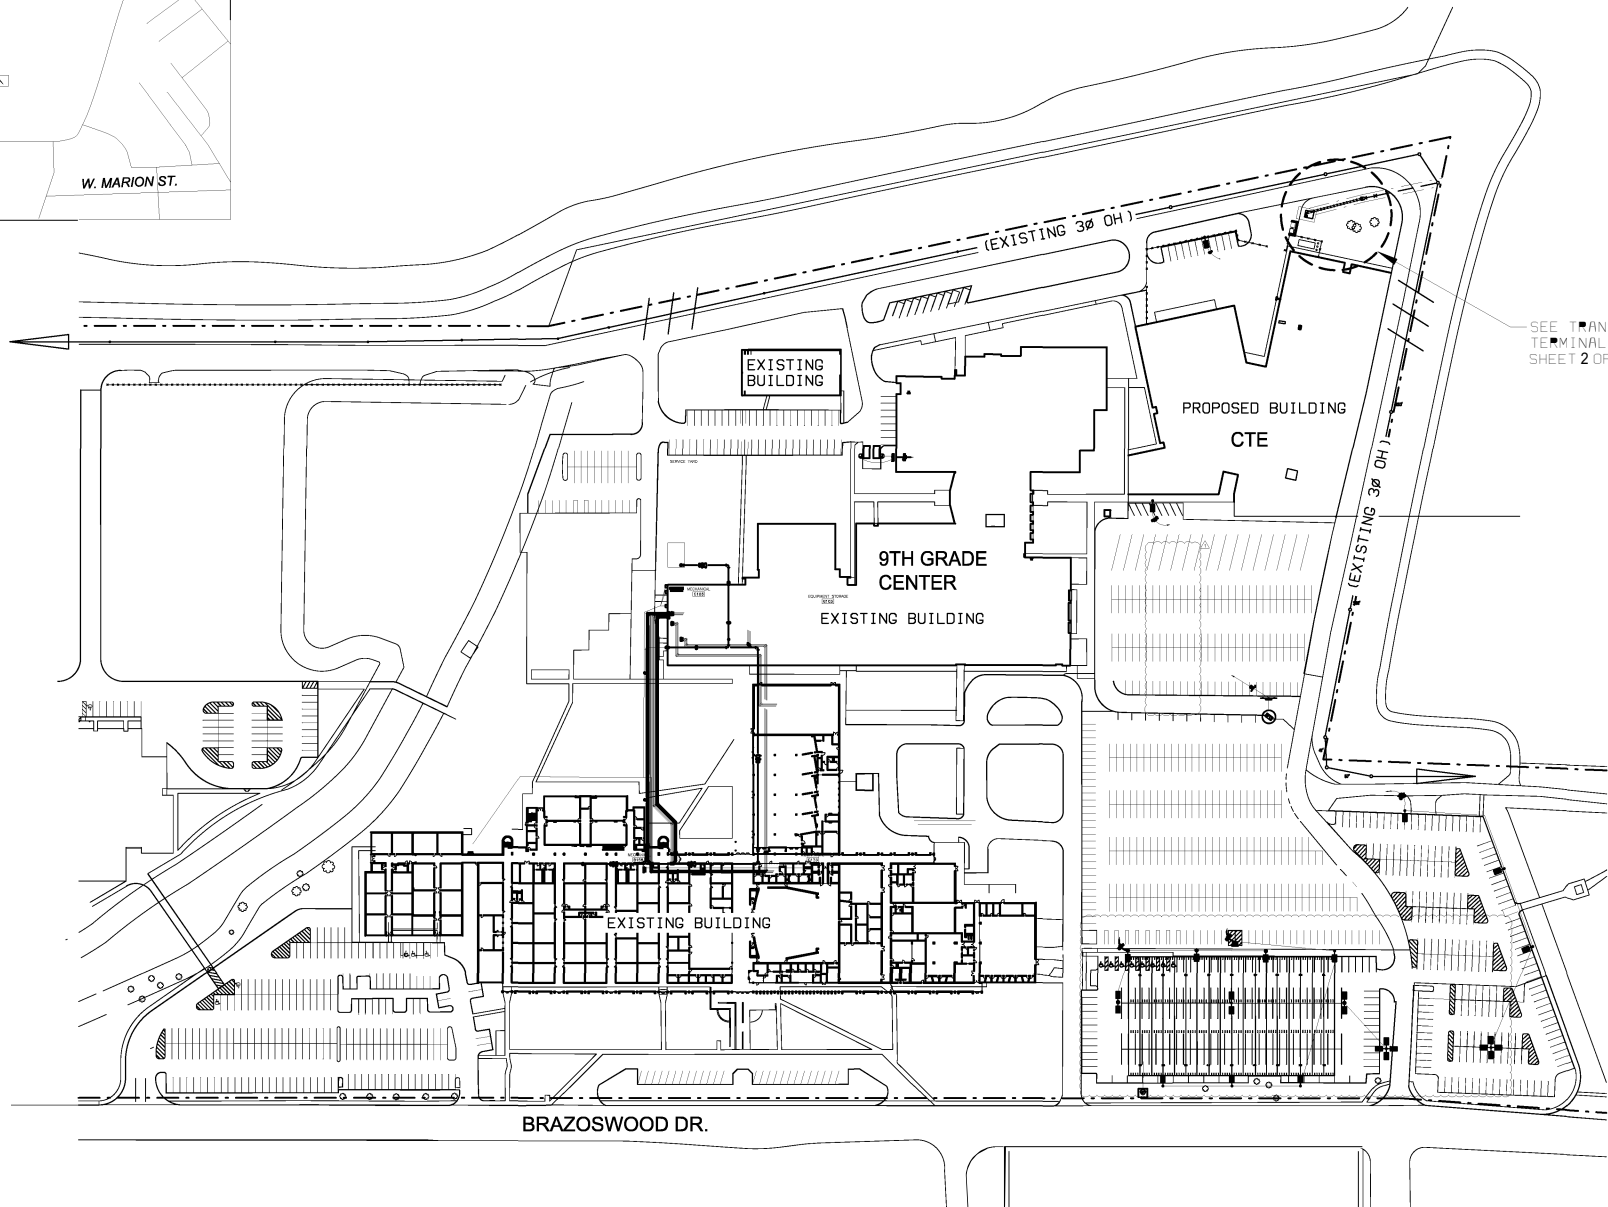

DETAIL SKETCH

LAMBERT	SECTION	KEY MAP	FUNCTIONAL LOCATION	SCALE	ORDER NO.
5326	B1	884Q	Exhibit "A"	N. T. S.	

TRANSFORMER PAD DETAIL

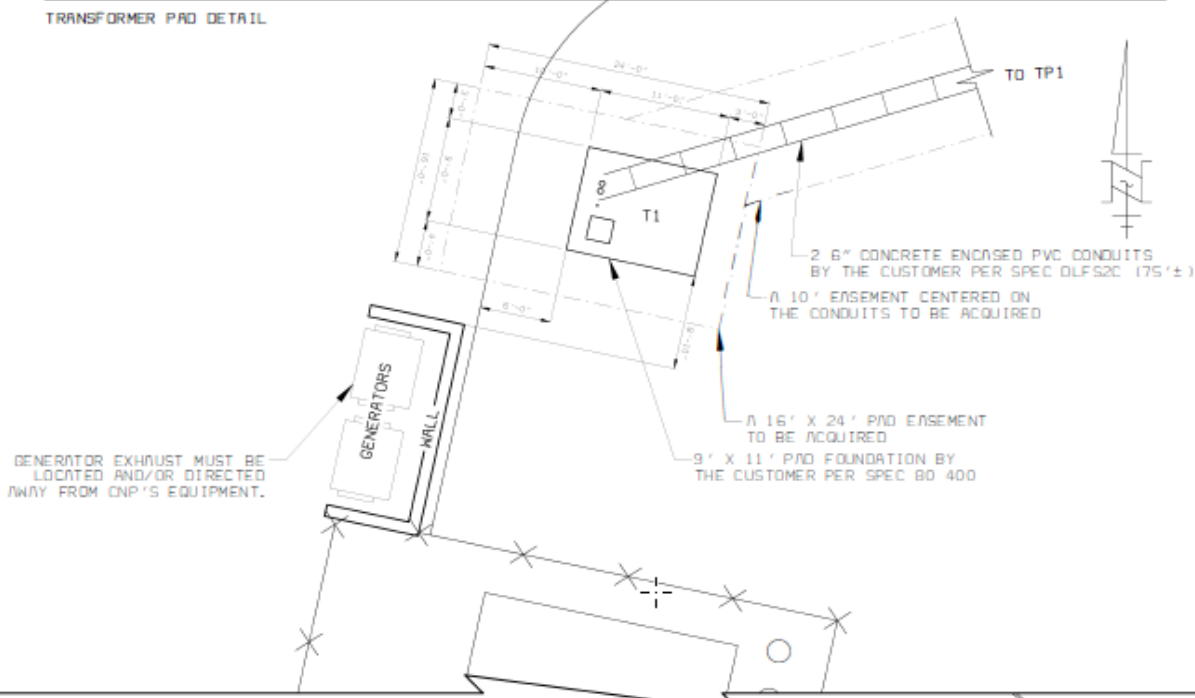

TERMINAL POLE DETAIL

