



SPECIAL ASSESSMENT DISTRICT BOUNDARY BEAVER LAKE LEGAL LAKE LEVEL

ALPENA COUNTY, MICHIGAN




AREA MAP
NOT TO SCALE



LEGEND

- OUTLET CONTROL STRUCTURE
- LAKE FRONT PARCEL
- NON LAKE FRONT PARCEL WITH PRIVATE ACCESS TO LAKE
- TENTATIVE SPECIAL ASSESSMENT DISTRICT BOUNDARY
- MUNICIPALITY BOUNDARY
- WATER COURSE
- COUNTY ROADS
- LOCAL ROADS
- SECTION

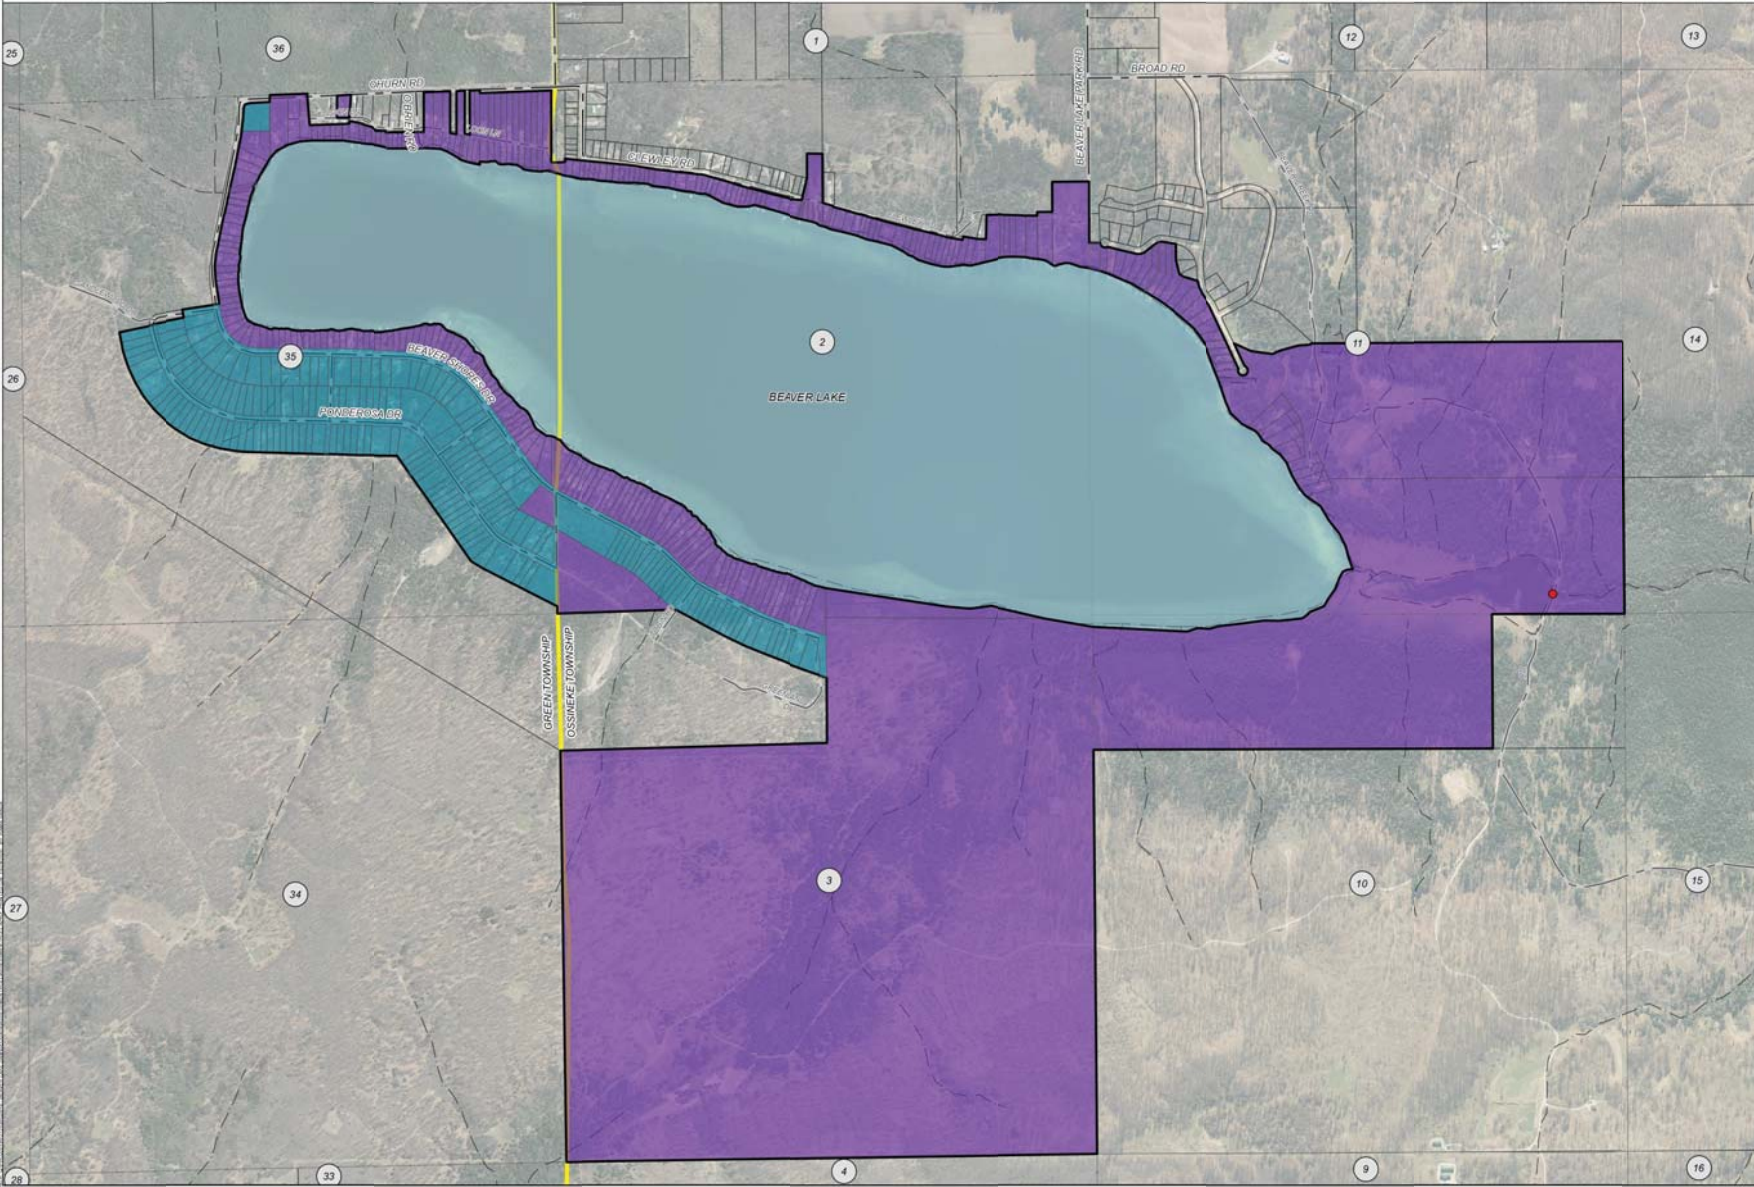

BY	MARK	REVISIONS	DATE

THE WORK REPRESENTED ON THIS DRAWING WAS DEVELOPED BY THE ENGINEER FOR THE SPECIFIC APPLICABLE AND SPECIFIC LOCATION DESCRIBED HEREIN AND ACCORDING TO THE CONTRACT AND PERMITS AT THE TIME THE DESIGN WAS DONE. THE ENGINEER DOES NOT WARRANT AND WILL NOT BE LIABLE FOR ANY OTHER LOCATION, CONDITION, OR DESIGN IN FUTURE.

BEAVER LAKE
ALPENA COUNTY, MICHIGAN

SPECIAL ASSESSMENT
DISTRICT BOUNDARY



DESIGNED BY: RKS CHECKED BY: WTM PROJECT NO: 127293562019
 DRAWN BY: RKS APPROVED BY: RBW

DATE: OCTOBER 2020 SHEET 1 OF 1 DR 1
 SCALE: AS SHOWN FILE NO.