



PRELIMINARY PLANS
NOT FOR CONSTRUCTION

Art Rendering

02

Weis Middle School

116055 | 05/24/22 | Rev 3

Amanda Hills/ RF | Stefan Kramer | Cathy Antonneau

Revisions	
Rev	Date
1	04.14.23
2	02.05.24
3	03.14.24

REPRESENTATIONAL ONLY

RENDERINGS ARE FOR REPRESENTATIONAL PURPOSES ONLY
FINAL INSTALLATION MAY DIFFER DUE TO ON SITE CONDITIONS





PRELIMINARY PLANS
NOT FOR CONSTRUCTION

Art Rendering

03

Weis Middle School

116055 | 05/24/22 | Rev 3

Amanda Hills/ RF | Stefan Kramer | Cathy Antonneau

Revisions	
Rev	Date
1	04.14.23
2	02.05.24
3	03.14.24

REPRESENTATIONAL ONLY

RENDERINGS ARE FOR REPRESENTATIONAL PURPOSES ONLY
FINAL INSTALLATION MAY DIFFER DUE TO ON SITE CONDITIONS





RENDERINGS ARE FOR REPRESENTATIONAL PURPOSES ONLY
FINAL INSTALLATION MAY DIFFER DUE TO ON SITE CONDITIONS

Weis Middle School

Art Rendering

116055 | 05/24/22 | Rev 3

Amanda Hills/ RF | Stefan Kramer | Cathy Antonneau

04

Revisions	
Rev	Date
1	04.14.23
2	02.05.24
3	03.14.24



REPRESENTATIONAL ONLY



Weis Middle School

Art Rendering

116055 | 05/24/22 | Rev 3

Amanda Hills/ RF | Stefan Kramer | Cathy Antonneau

05

Revisions	
Rev	Date
1	04.14.23
2	02.05.24
3	03.14.24



REPRESENTATIONAL ONLY

RENDERINGS ARE FOR REPRESENTATIONAL PURPOSES ONLY
FINAL INSTALLATION MAY DIFFER DUE TO ON SITE CONDITIONS





Elevations A-C

06


REPRESENTATIONAL ONLY

Weis Middle School

116055 | 05/24/22 | Rev 3

Amanda Hills/ RF | Stefan Kramer | Cathy Antonneau

Revisions	
Rev	Date
1	04.14.23
2	02.05.24
3	03.14.24

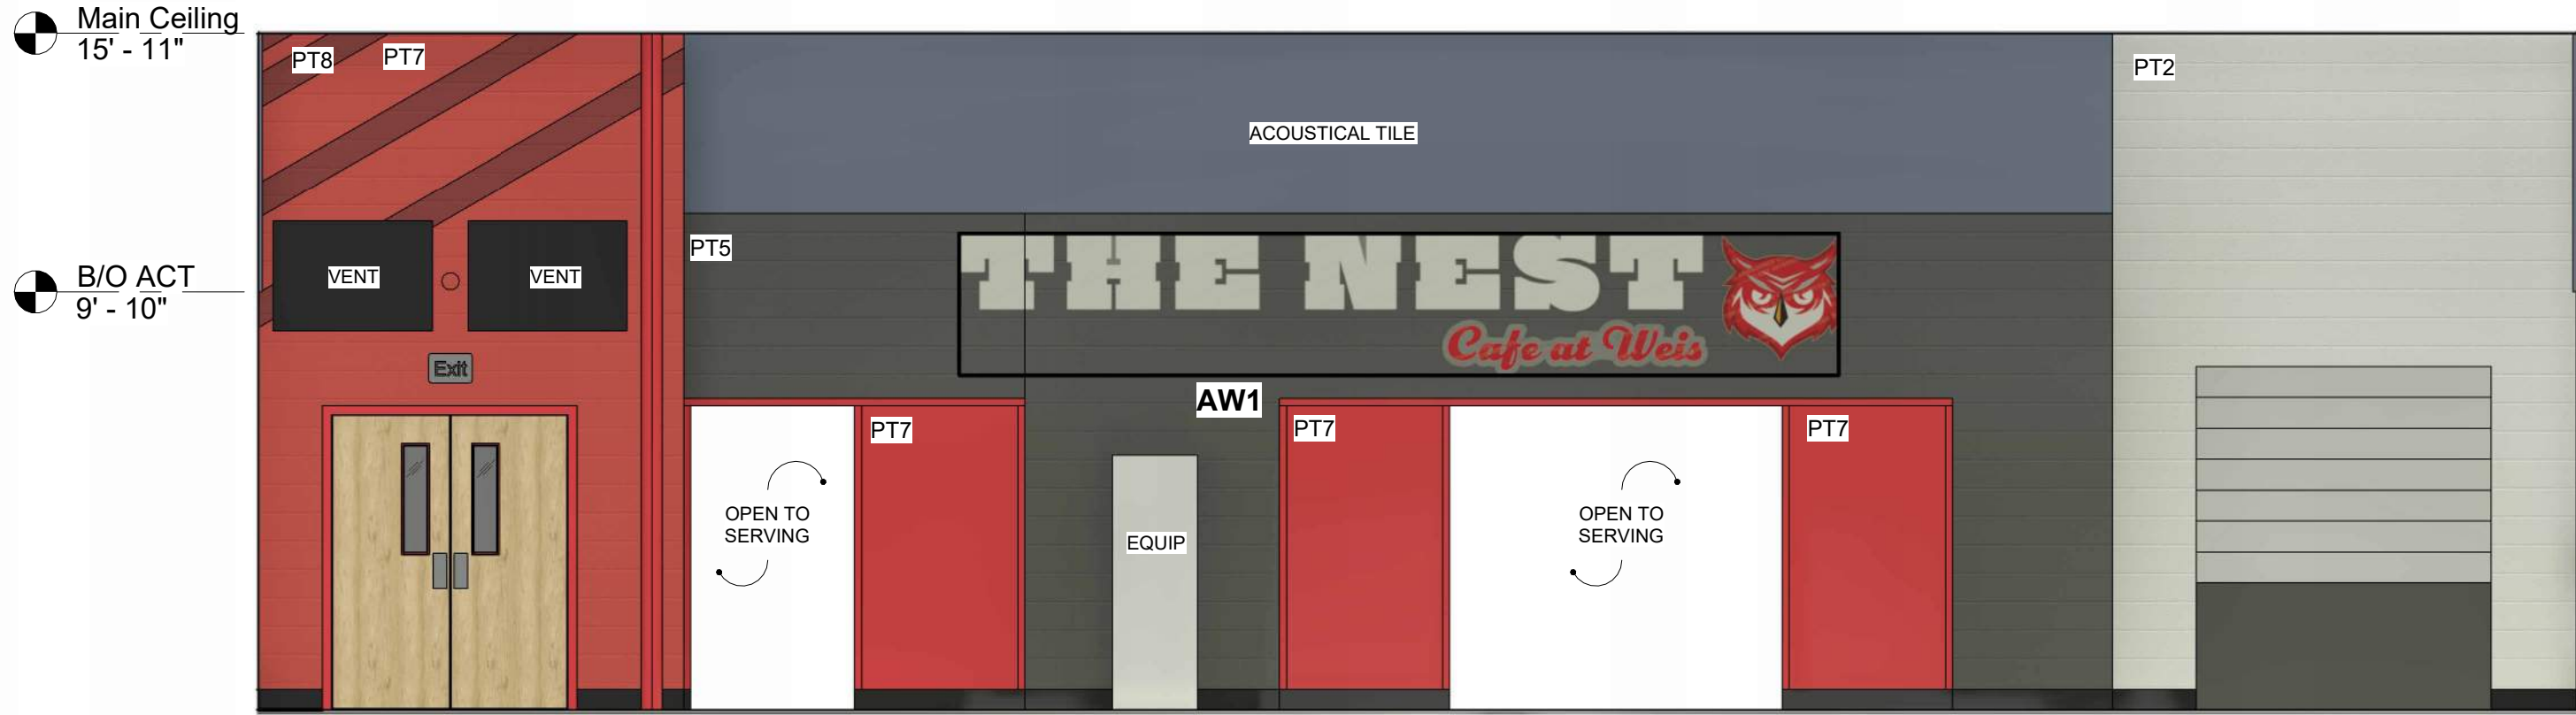

ELEVATION A
1/4" = 1'-0"



ELEVATION B
1/4" = 1'-0"




ELEVATION C
1/4" = 1'-0"

PAINT LEGEND		
	PT1	High Reflective White SW7757
	PT2	Reflection SW7661
	PT3	Monorail Silver SW7663
	PT4	Grizzle Gray SW7068
	PT5	Iron Ore SW7069
	PT6	Real Red SW6868
	PT7	Tanager SW6601
	PT8	Sun Dried Tomato SW7585




ELEVATION
D
1/4" = 1'-0"

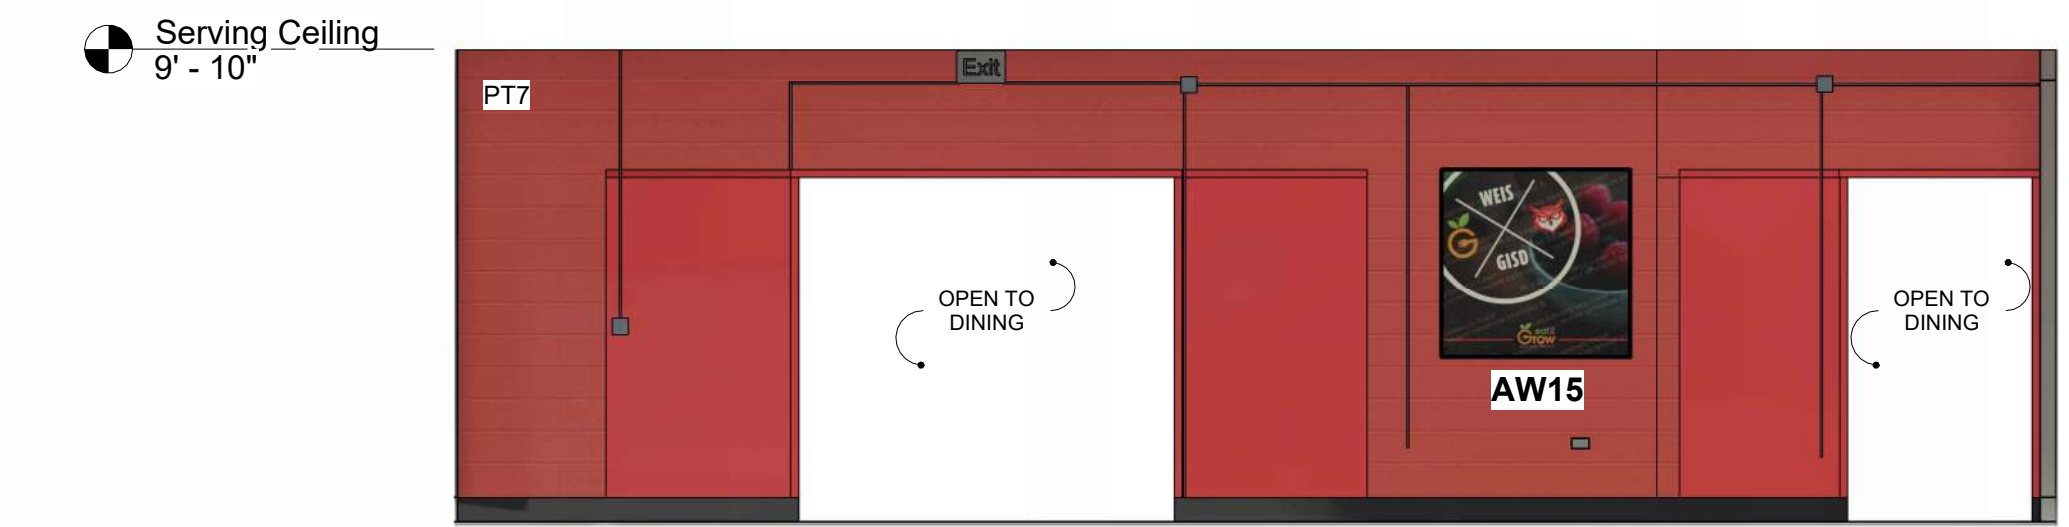


ELEVATION
E
1/4" = 1'-0"




ELEVATION
G
1/4" = 1'-0"

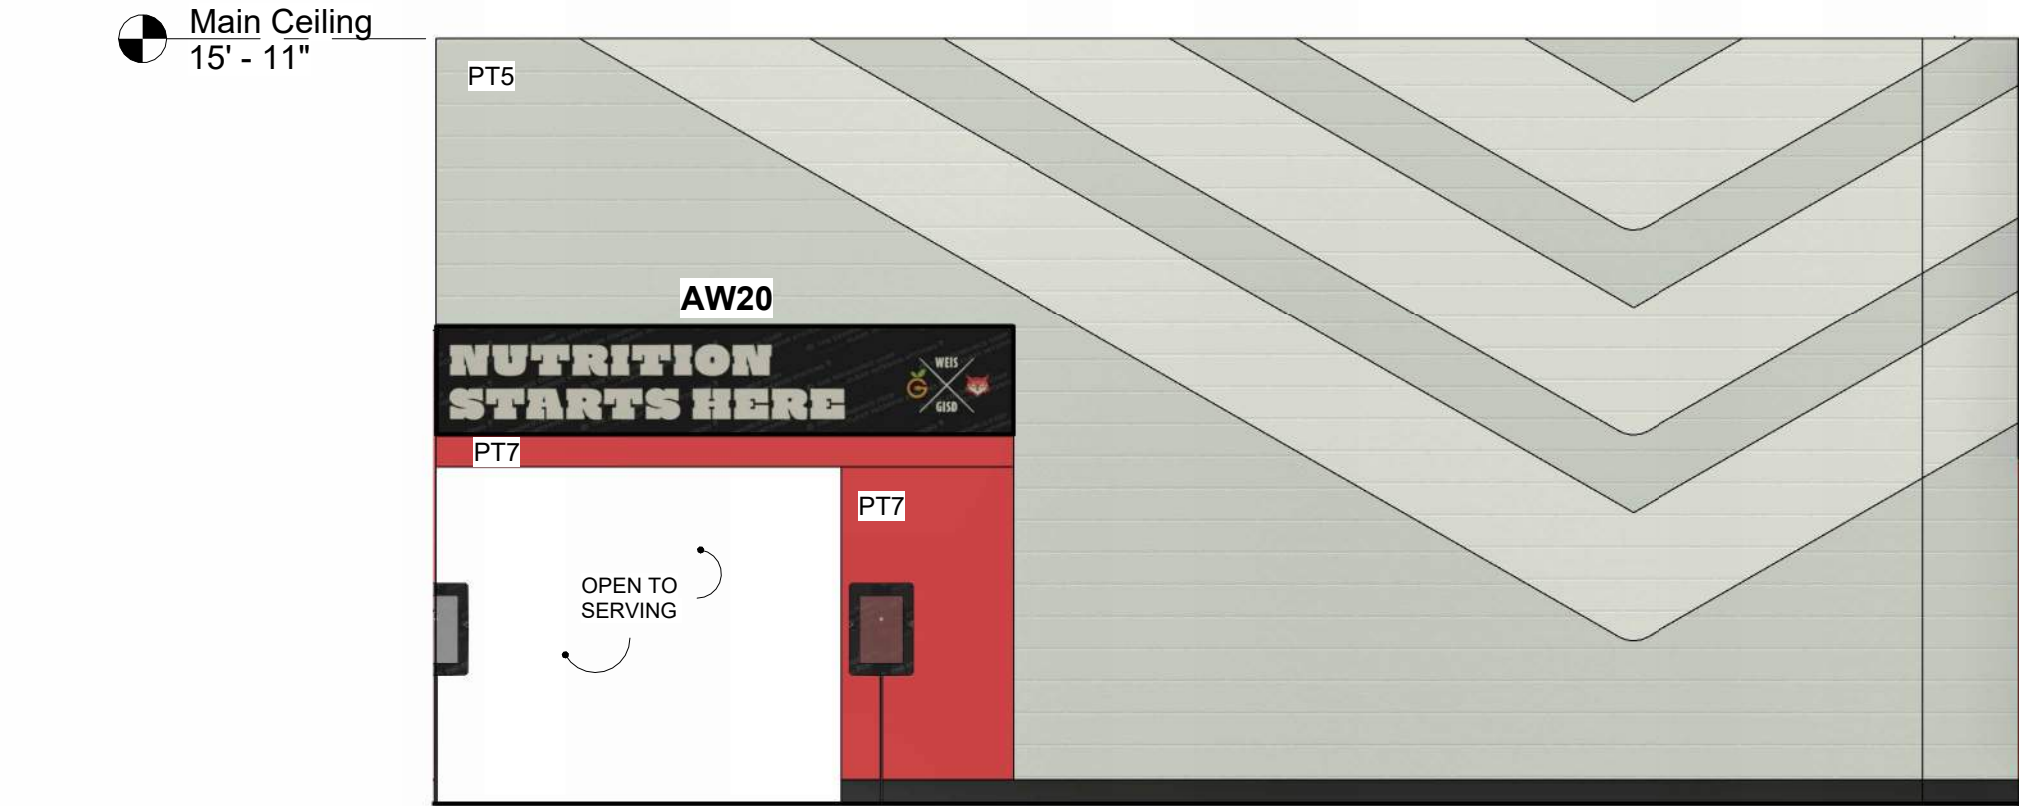

ELEVATION
J
1/4" = 1'-0"

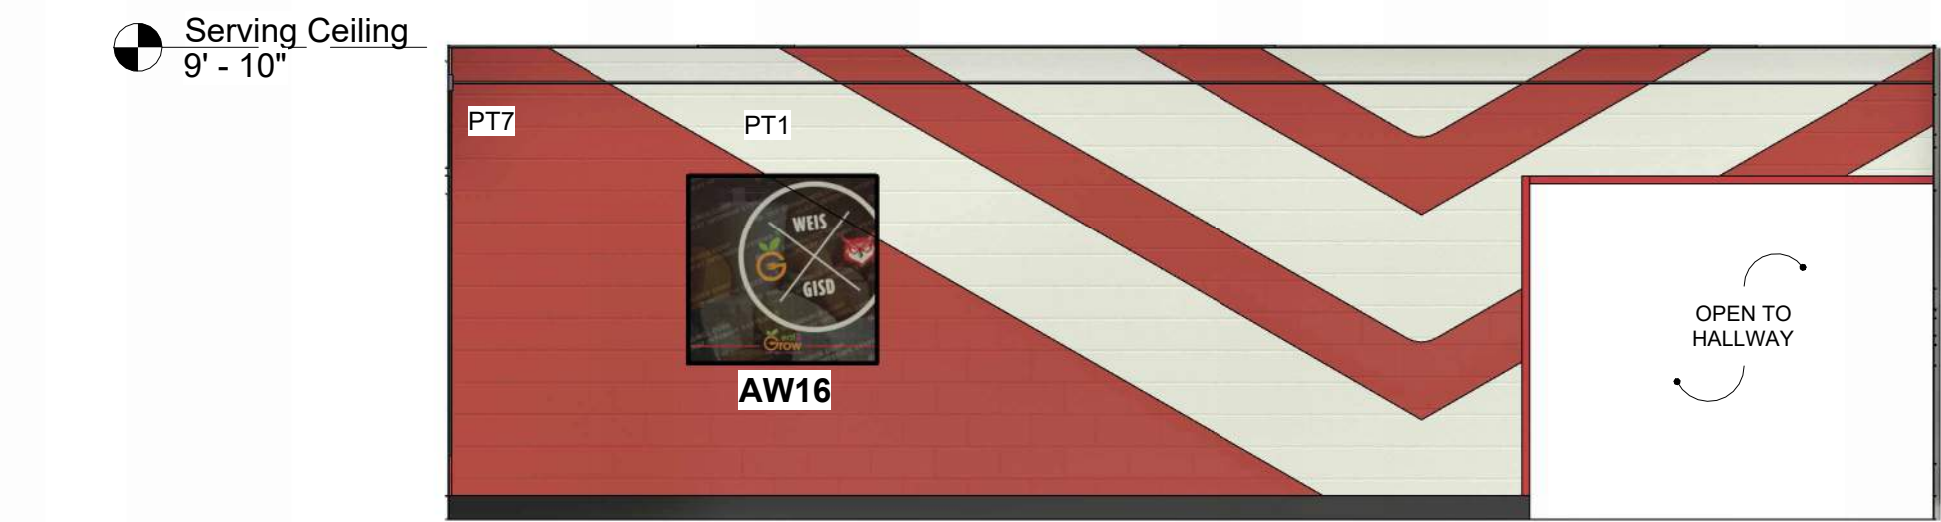


ELEVATION
F
1/4" = 1'-0"

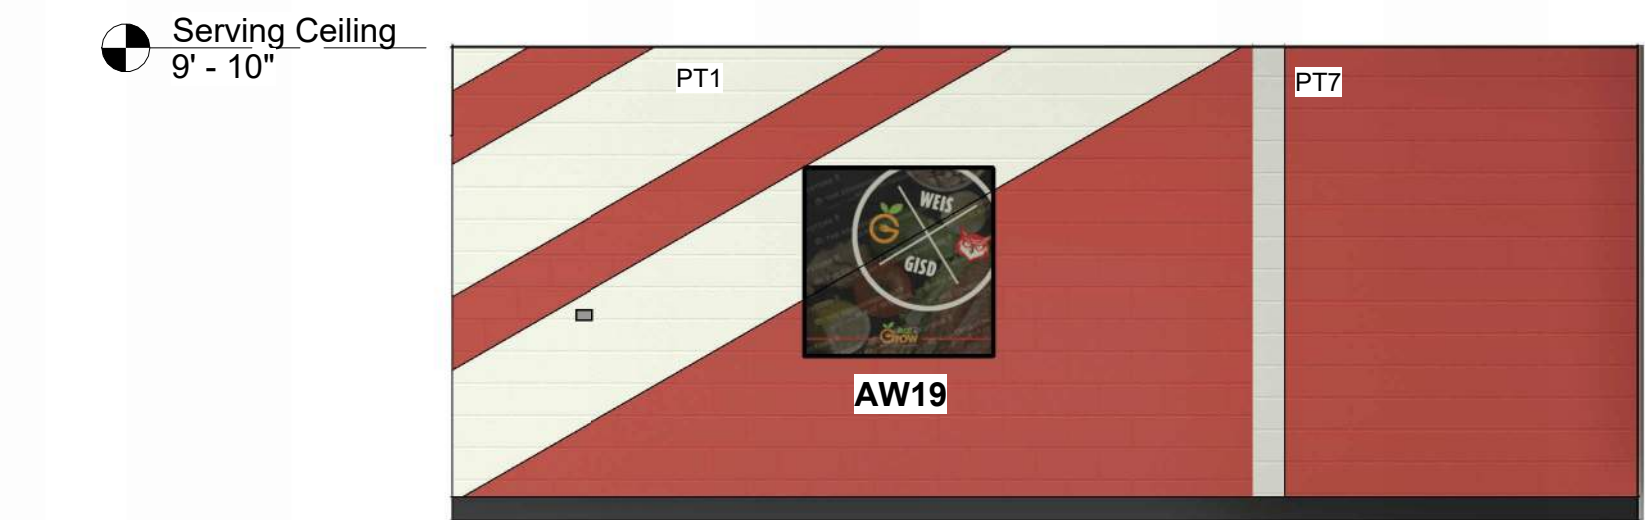

ELEVATION
H
1/4" = 1'-0"



CAFE ELEVATION
K
1/4" = 1'-0"

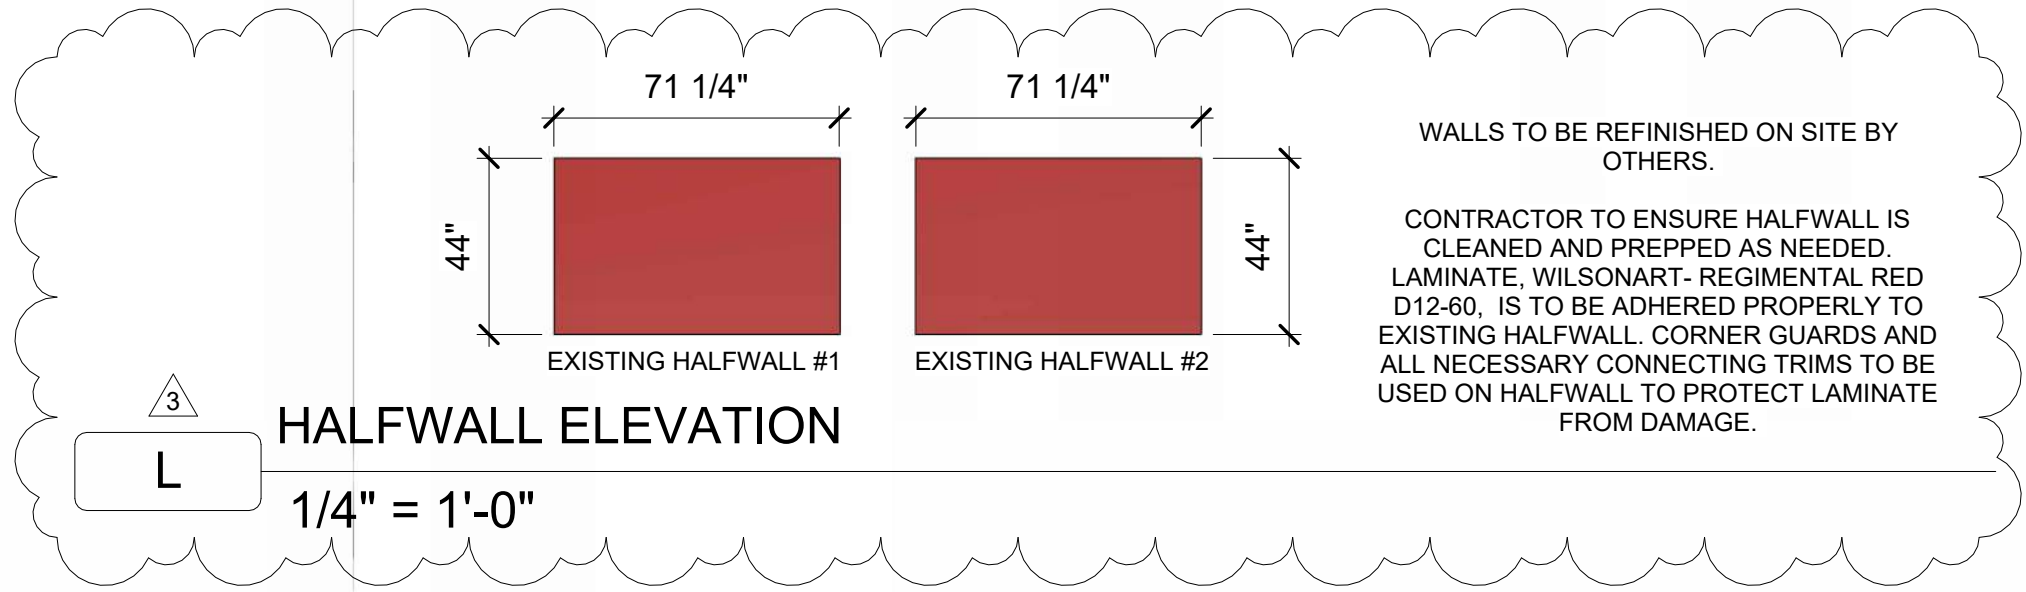

PAINT LEGEND ²		
	PT1	High Reflective White SW7757
	PT2	Reflection SW7661
	PT3	Monorail Silver SW7663
	PT4	Grizzle Gray SW7068
	PT5	Iron Ore SW7069
	PT6	Real Red SW6868
	PT7	Tanager SW6601
	PT8	Sun Dried Tomato SW7585

Weis Middle School

Elevations D-L

116055 | 05/24/22 | Rev 3

Amanda Hills/ RF | Stefan Kramer | Cathy Antonneau

07

Revisions	
Rev	Date
1	04.14.23
2	02.05.24
3	03.14.24



REPRESENTATIONAL ONLY



Art Details

Weis Middle School


116055 | 05/24/22 | Rev 3

Amanda Hills/ RF | Stefan Kramer | Cathy Antonneau


10

REPRESENTATIONAL ONLY

Revisions	
Rev	Date
1	04.14.23
2	02.05.24
3	03.14.24

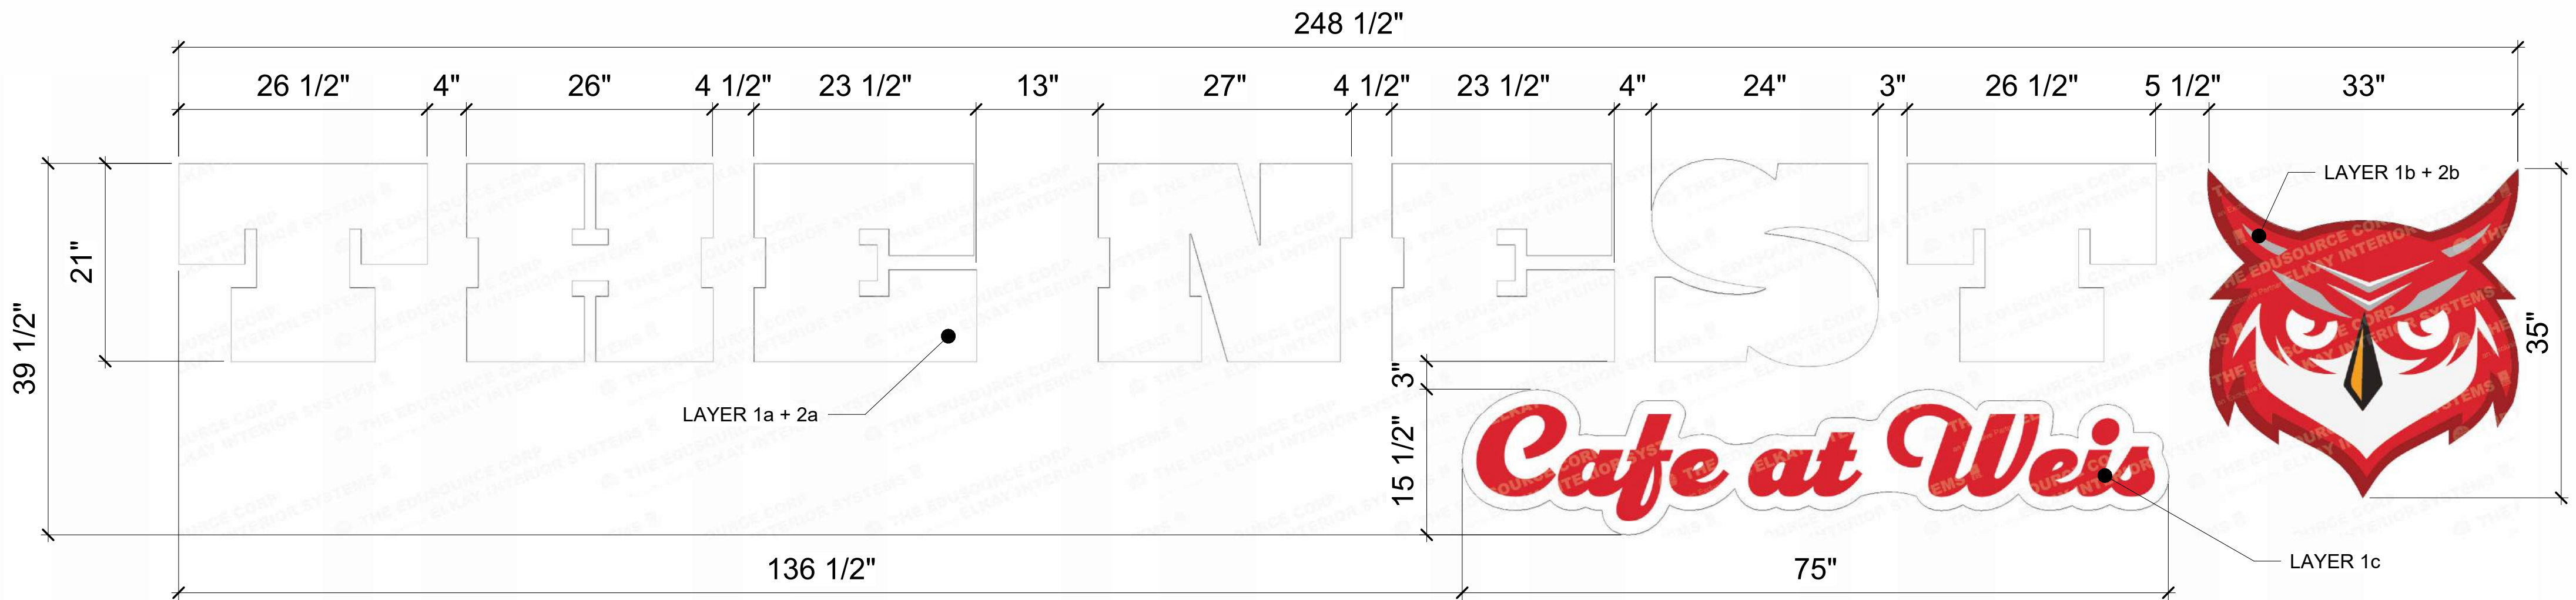

AW1 Custom Graphic Art
1" = 1'-0"

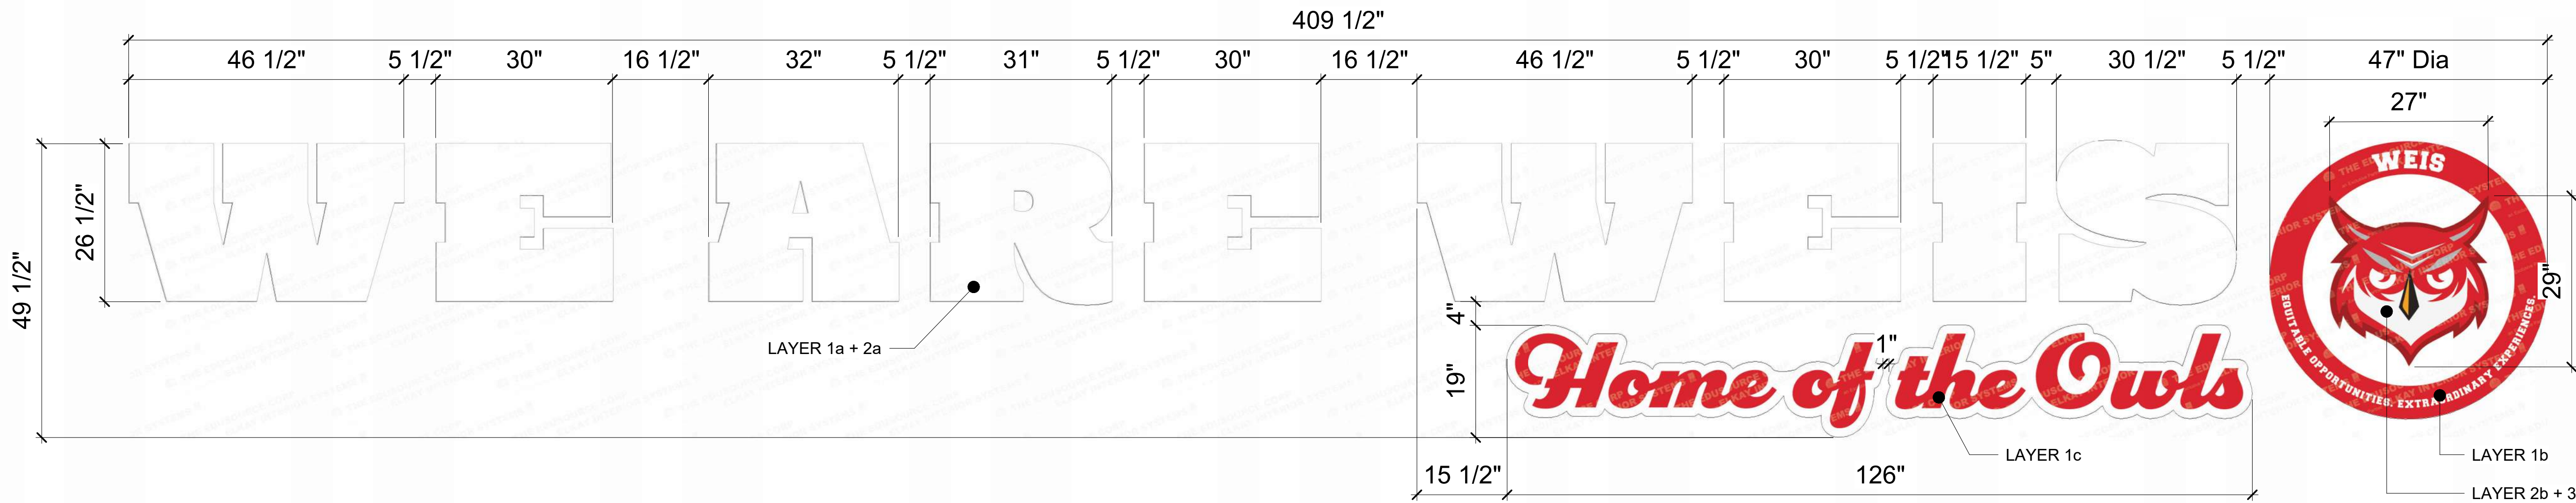


AW2 Custom Graphic Art
3/4" = 1'-0"


Art Schedule 1								
Tag	Count	Layer 1 Spec	Layer 2 Spec	Layer 3 Spec	Wall Substrate	Production Notes	Installation Notes	Height A.F.F.
AW1	1	Layer 1a ("The Nest") - 24mm white PVC substrate; mount to wall with countersunk hardware Layer 1b ("Owl") - 24mm white PVC substrate; mount to wall with countersunk hardware Layer 1c - ("Cafe") - Direct print on 1/4" clear acrylic substrate; spot white; second face; mount to wall with 2' standoffs	Layer 2a ("The Nest") - 1/4" opaque white acrylic substrate; adhere to layer 1a on site for no show hardware look Layer 2b ("Owl") - Direct print on 3mm white PVC substrate; adhere to layer 1b on site for no show hardware look	--	CMU	--	--	7' - 10 1/2"
AW2	1	Layer 1a ("We Are Weis") - 24mm white PVC substrate; mount to wall over AW4 with countersunk hardware Layer 1b ("L ogo Circle") - Direct print on 24mm white PVC substrate; mount to wall over AW4 with countersunk hardware and snapcaps Layer 1c - ("Home of the Owls") - Direct print on 1/4" clear acrylic substrate; spot white; second face; mount to wall over AW4 with 2' standoffs	Layer 2a ("We Are Weis") - 1/8" opaque white acrylic substrate; adhere to layer 1a on site for no show hardware look Layer 2b ("Owl") - 12mm white PVC substrate; mount to layer 1b with countersunk hardware	Layer 3 ("Owl") - Direct print on 3mm PVC substrate; adhere to layer 2b on site for no show hardware look	CMU	--	--	4' - 0"




AW13 CUSTOM GRAPHIC ART OMITTED

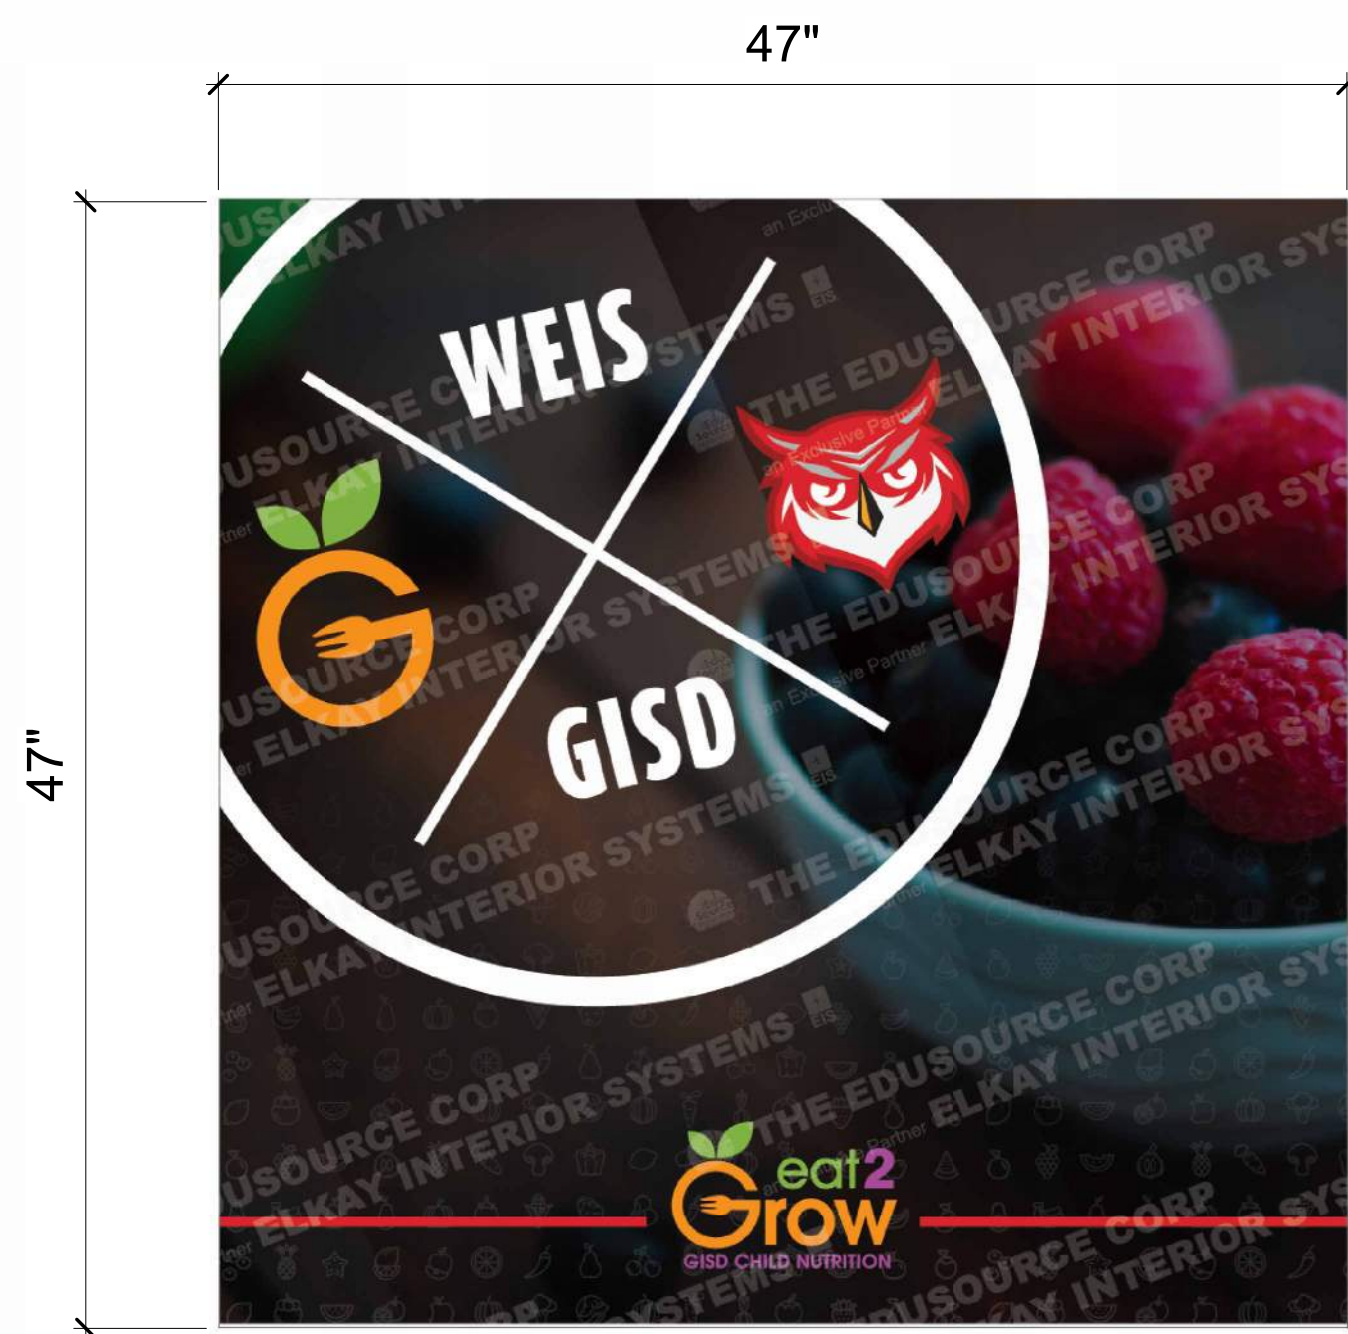


AW15 Custom Graphic Art
1 1/2" = 1'-0"

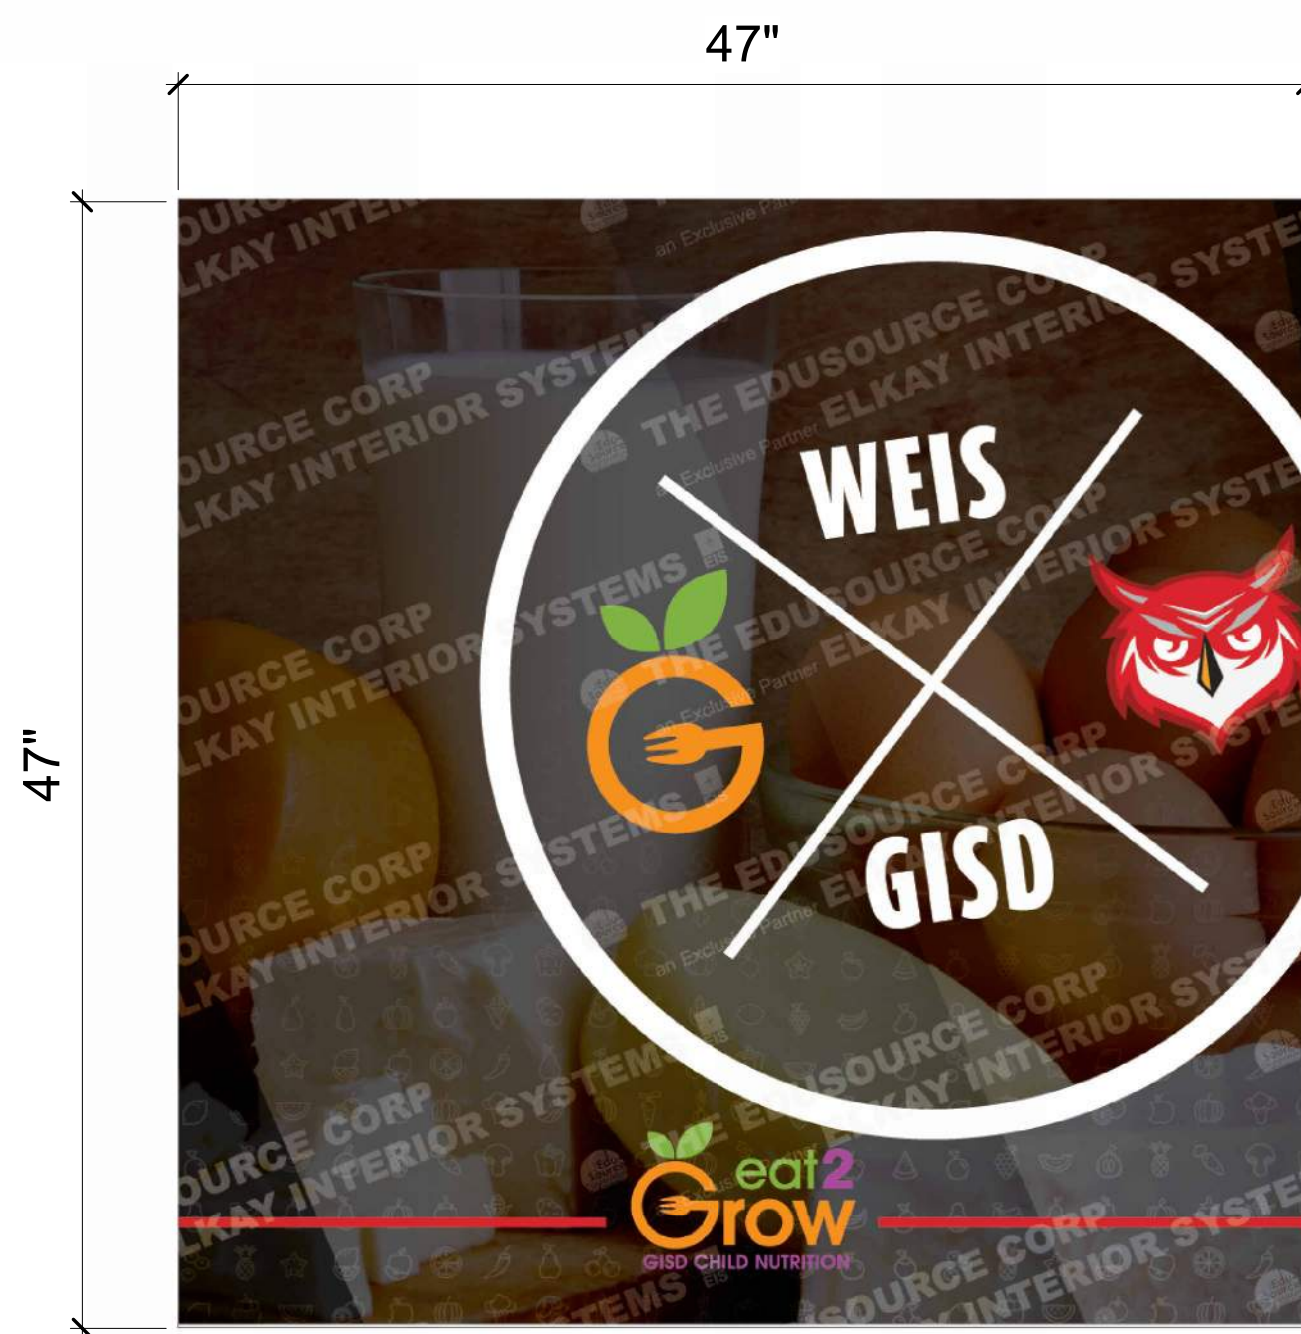

AW16 Custom Graphic Art
1 1/2" = 1'-0"

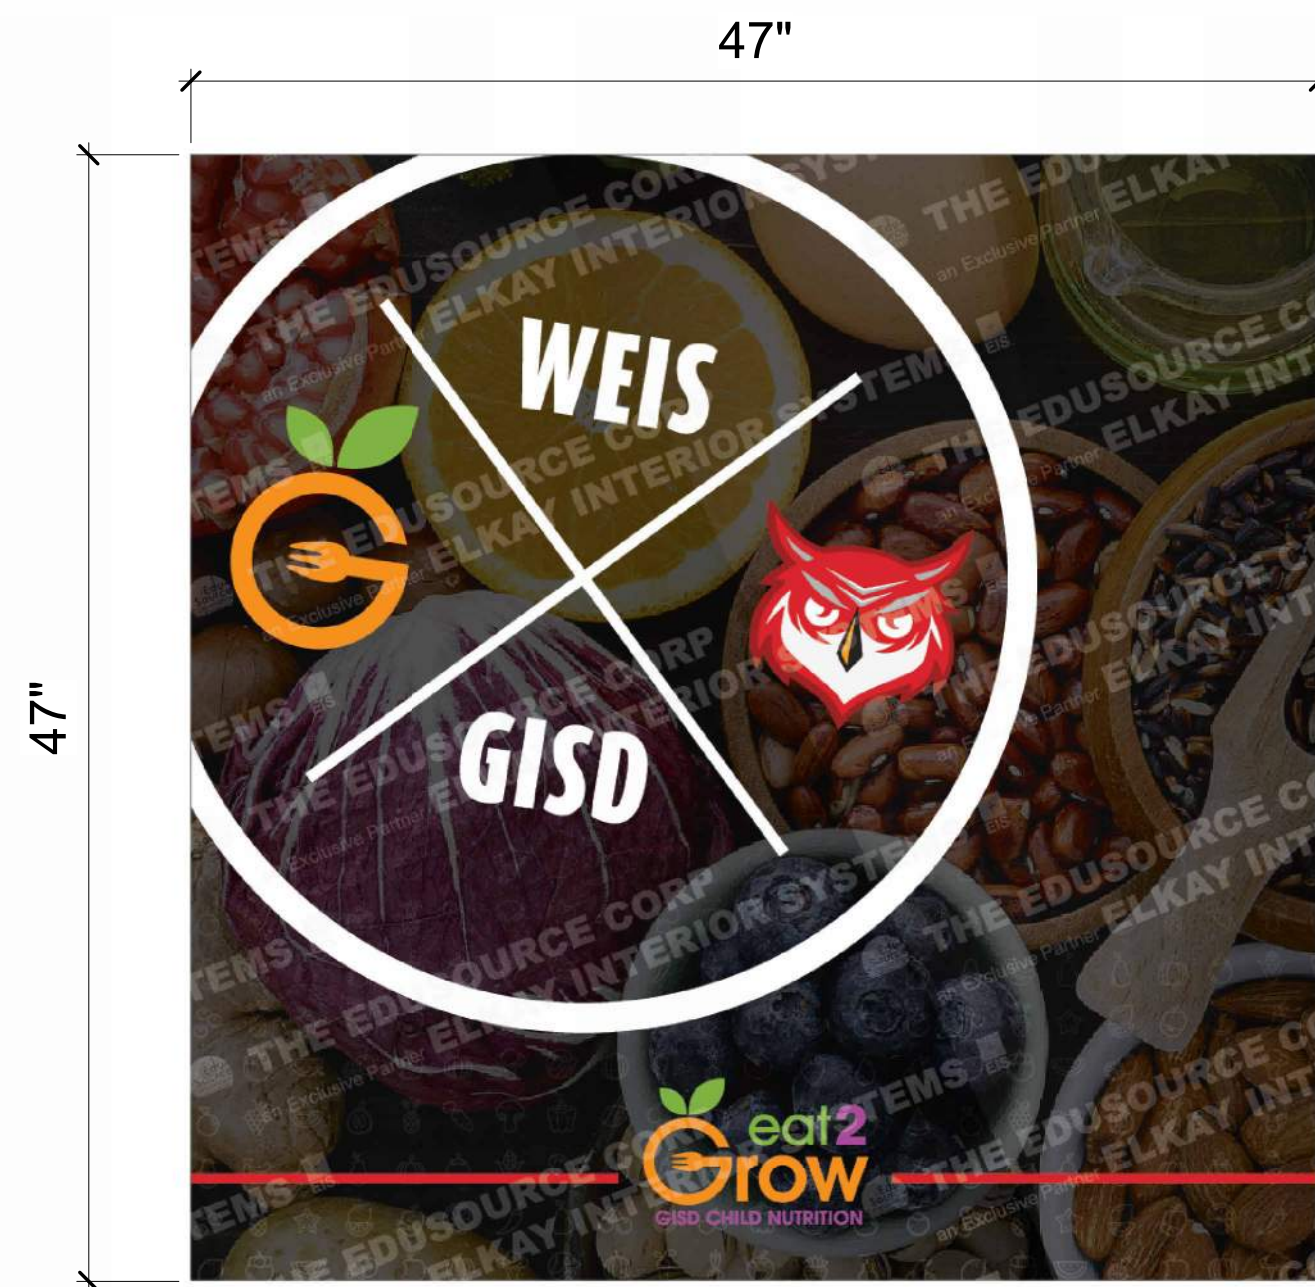

AW18 Custom Graphic Art
1 1/2" = 1'-0"

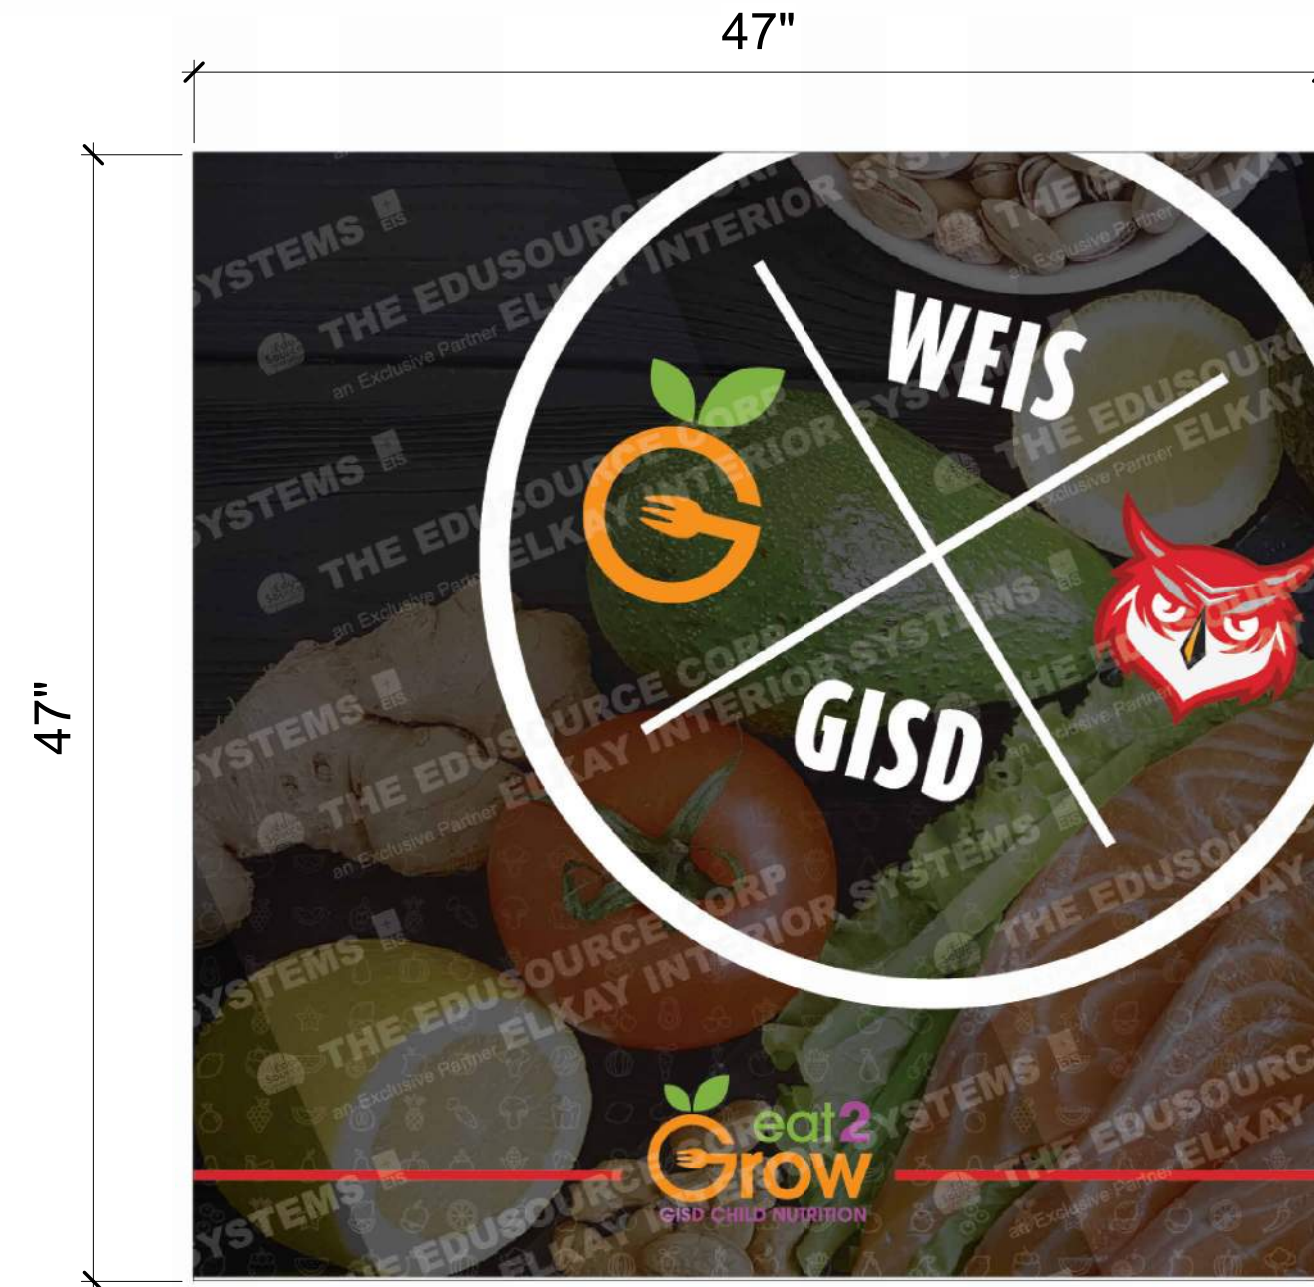

AW19 Custom Graphic Art
1 1/2" = 1'-0"

Art Details

Weis Middle School

116055 | 05/24/22 | Rev 3

Amanda Hills/ RF | Stefan Kramer | Cathy Antonneau

11

REPRESENTATIONAL ONLY

Art Schedule 3							
Tag	Count	Layer 1 Spec	Layer 2 Spec	Wall Substrate	Production Notes	Installation Notes	Height A.F.F.
AW15	1	Layer 1: Direct print on 12mm white PVC substrate; mount to wall with limited visible hardware	Layer 2: Direct print on 1/4" clear acrylic substrate; first face with spot white; mount to layer 1 with 2" stainless steel standoffs	CMU	--	--	3' - 5"
AW16	1	Layer 1: Direct print on 12mm white PVC substrate; mount to wall with limited visible hardware	Layer 2: Direct print on 1/4" clear acrylic substrate; first face with spot white; mount to layer 1 with 2" stainless steel standoffs	CMU	--	--	3' - 3"
AW18	1	Layer 1: Direct print on 12mm white PVC substrate; mount to wall with limited visible hardware	Layer 2: Direct print on 1/4" clear acrylic substrate; first face with spot white; mount to layer 1 with 2" stainless steel standoffs	CMU	--	--	3' - 5"
AW19	1	Layer 1: Direct print on 12mm white PVC substrate; mount to wall with limited visible hardware	Layer 2: Direct print on 1/4" clear acrylic substrate; first face with spot white; mount to layer 1 with 2" stainless steel standoffs	CMU	--	--	3' - 5"


Revisions	
Rev	Date
1	04.14.23
2	02.05.24
3	03.14.24



AW17 CUSTOM
GRAPHIC ART
OMITTED




AW20 Custom Graphic Art
1 1/2" = 1'-0"

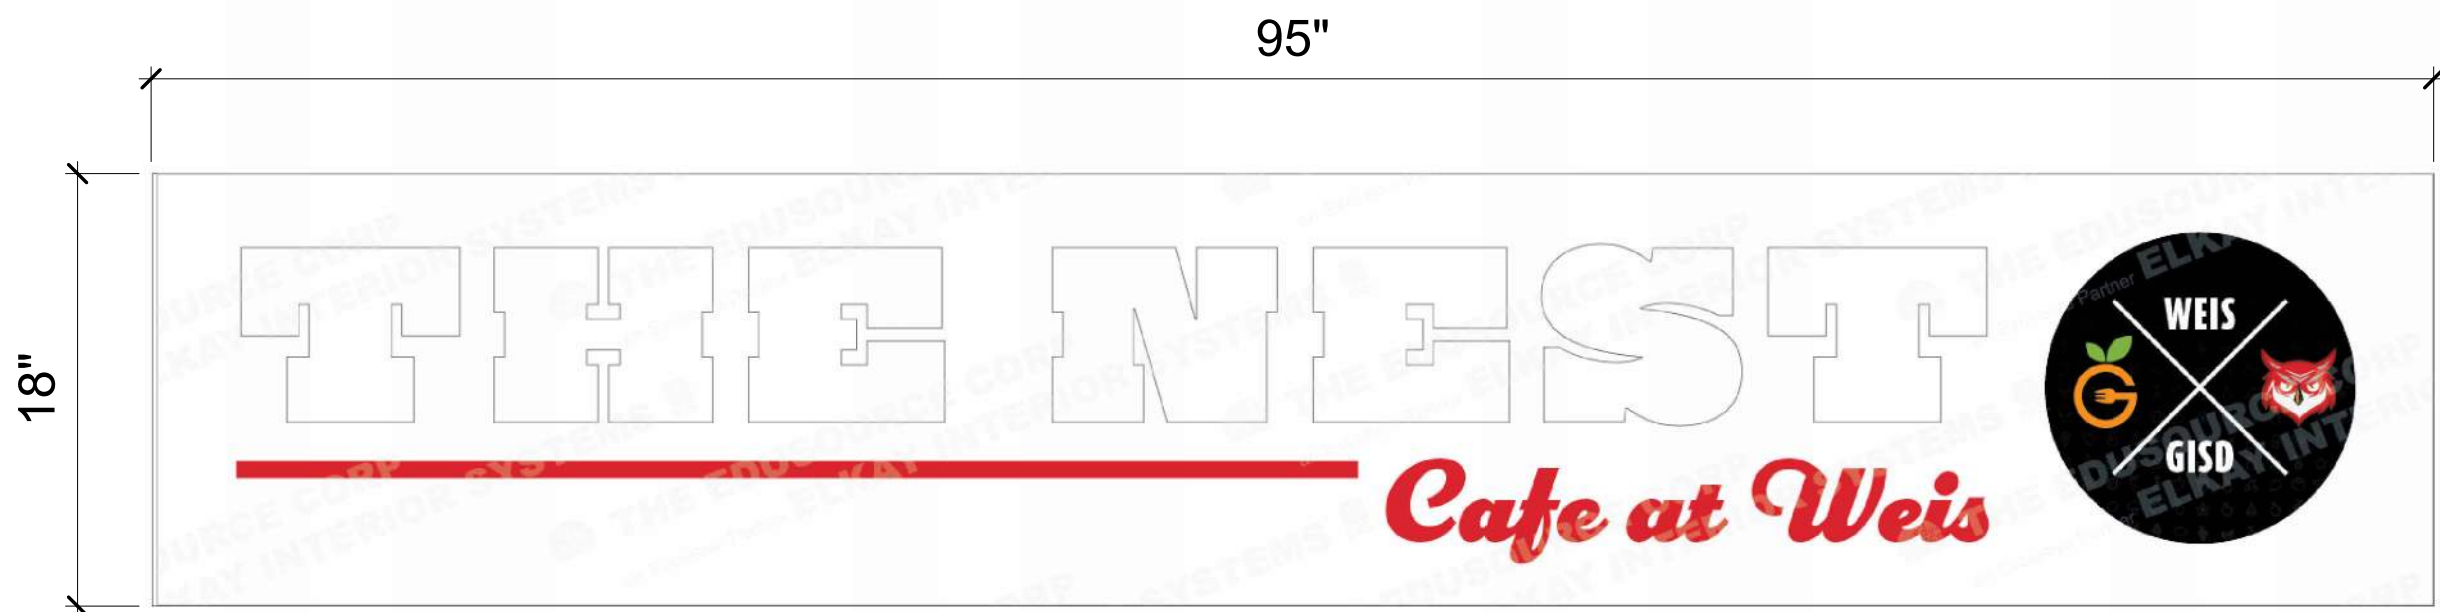

AW21 Custom Graphic Art
1 1/2" = 1'-0"

Art Schedule 4						
Tag	Count	Layer 1 Spec	Wall Substrate	Production Notes	Installation Notes	Height A.F.F.
AW14	1	Direct print on 6mm white PVC substrate; seam as needed; mount to wall with limited visible hardware	CMU	--	--	1' - 8 1/4"
AW20	1	Direct print on 12mm white PVC substrate; mount to wall with 2" standoffs; seam as needed	CMU	--	--	7' - 8"
AW21	1	Direct print on 1/4" clear acrylic substrate; first face with spot white; mount to wall with 2" stainless steel standoffs	Gypsum	--	--	4"

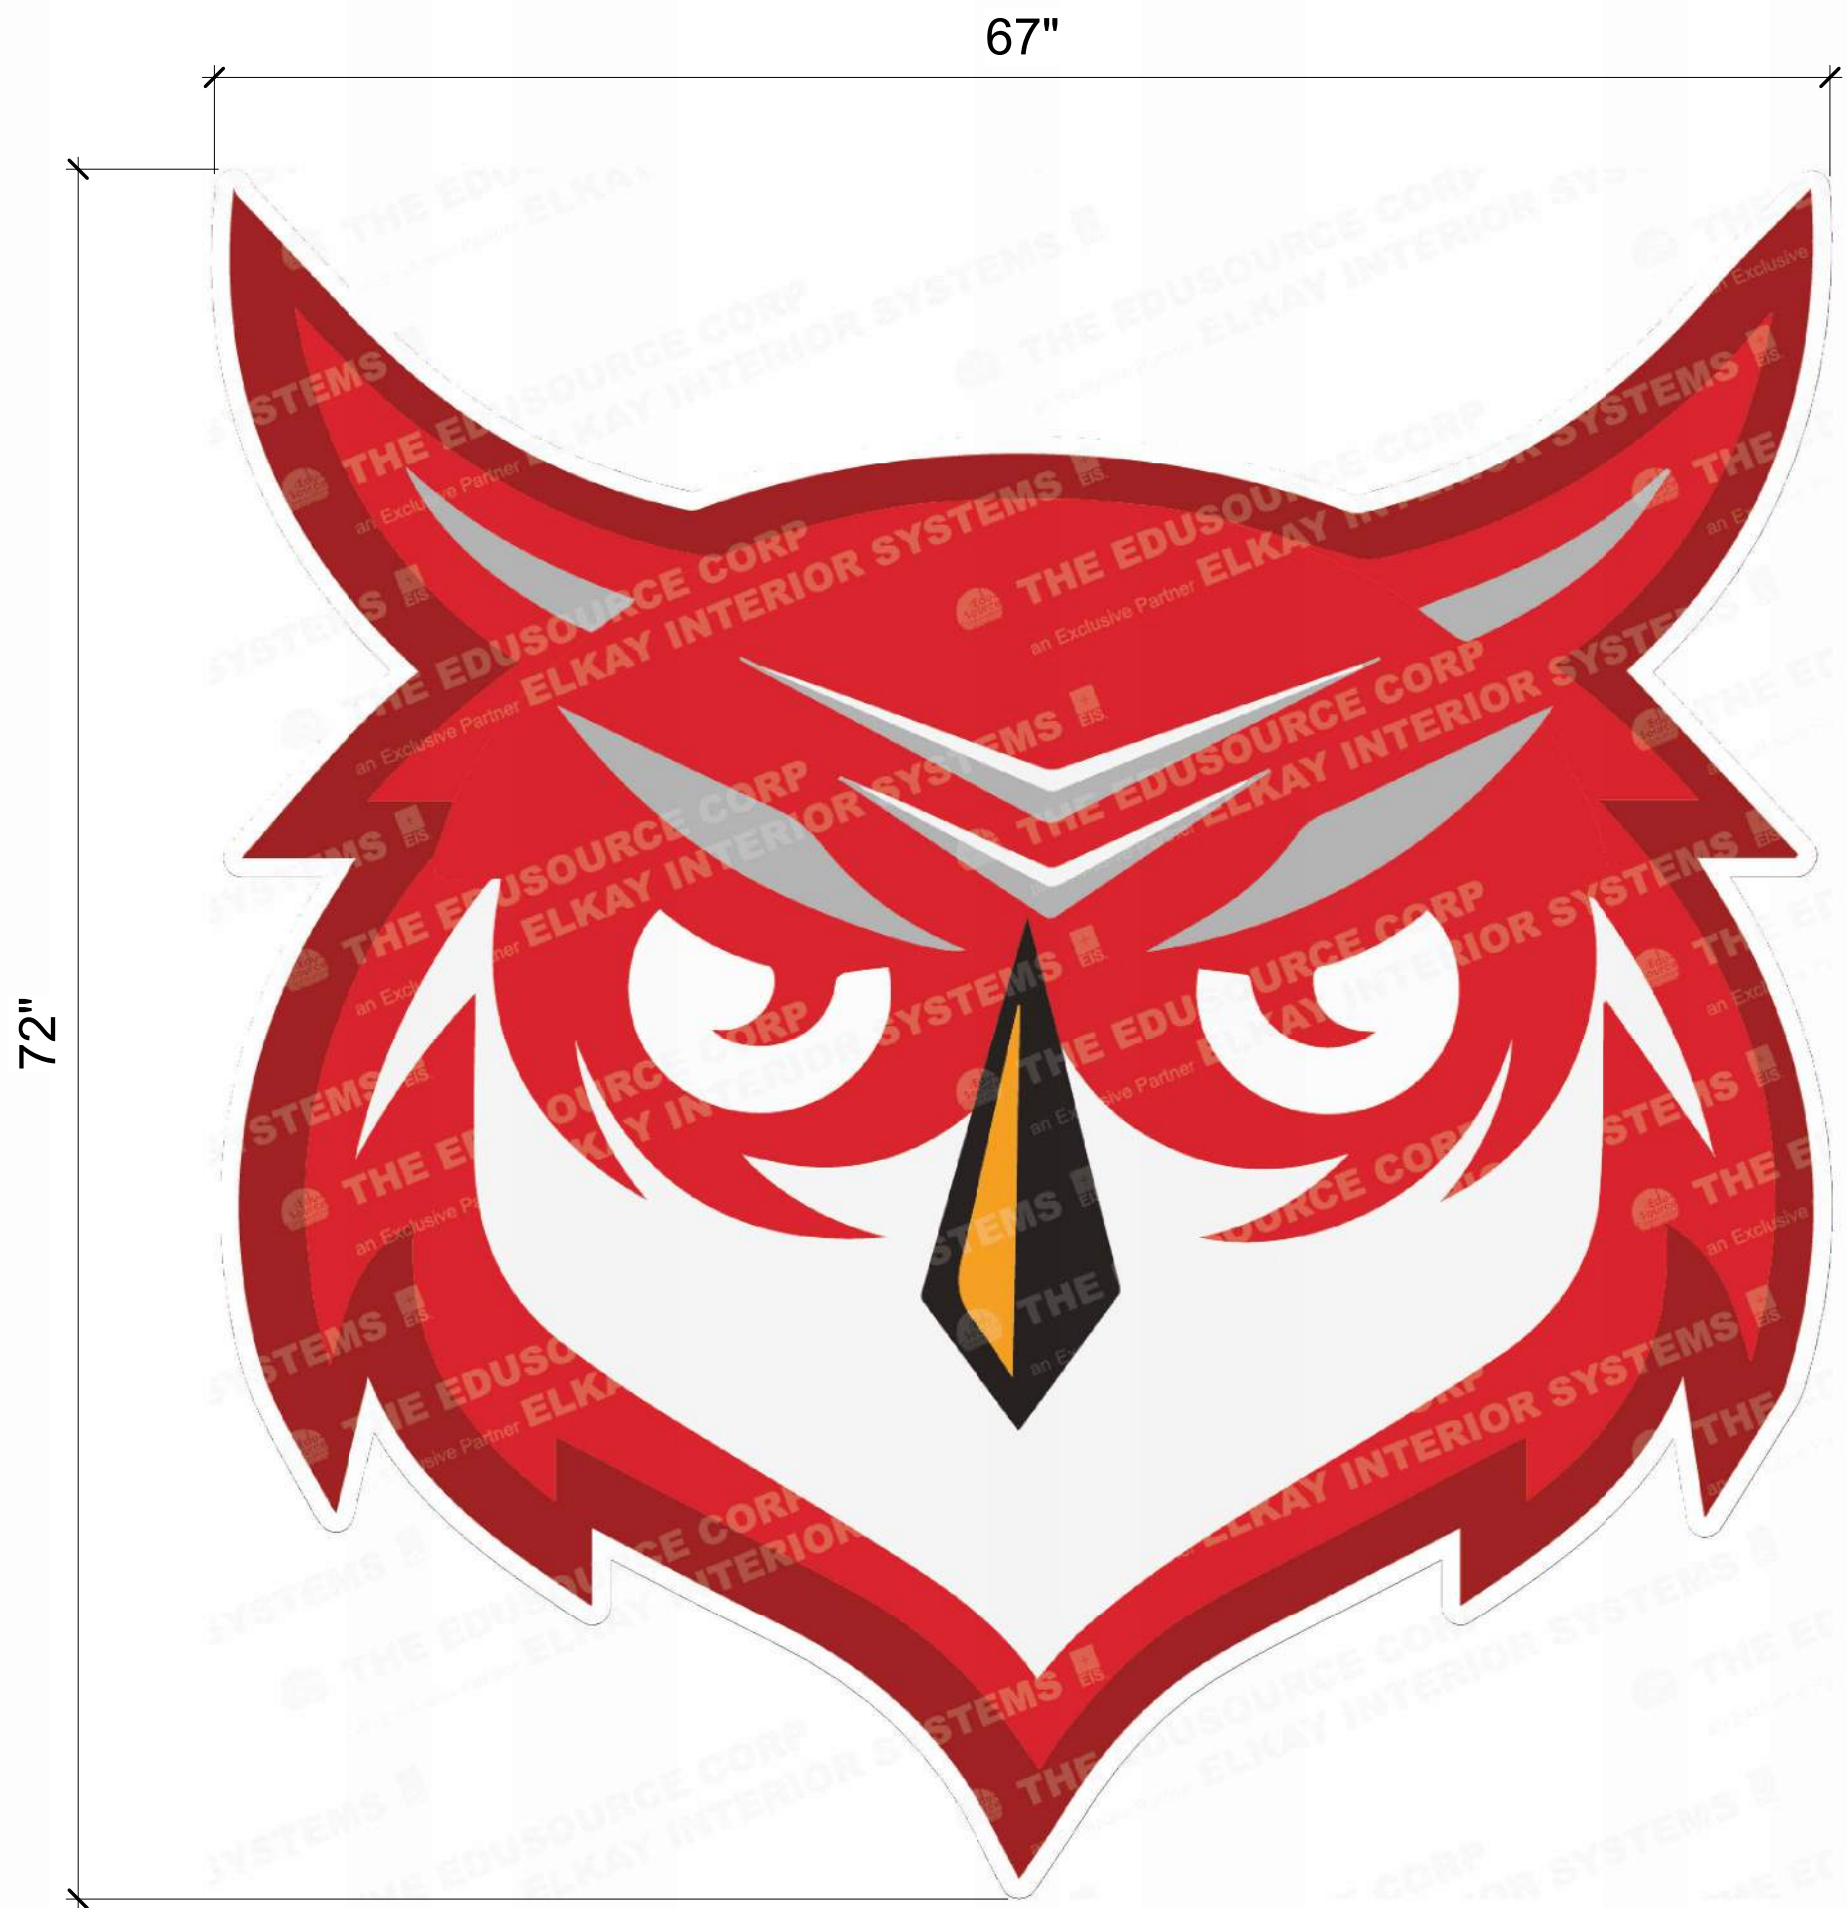

AW14 Custom Graphic Art
1 1/2" = 1'-0"

PRELIMINARY PLANS
NOT FOR CONSTRUCTION

Art Details

Weis Middle School

116055 | 05/24/22 | Rev 3

Amanda Hills/ RF | Stefan Kramer | Cathy Antonneau

12

Revisions	
Rev	Date
1	04.14.23
2	02.05.24
3	03.14.24



REPRESENTATIONAL ONLY