



Sources: Copyright nearmap 2015

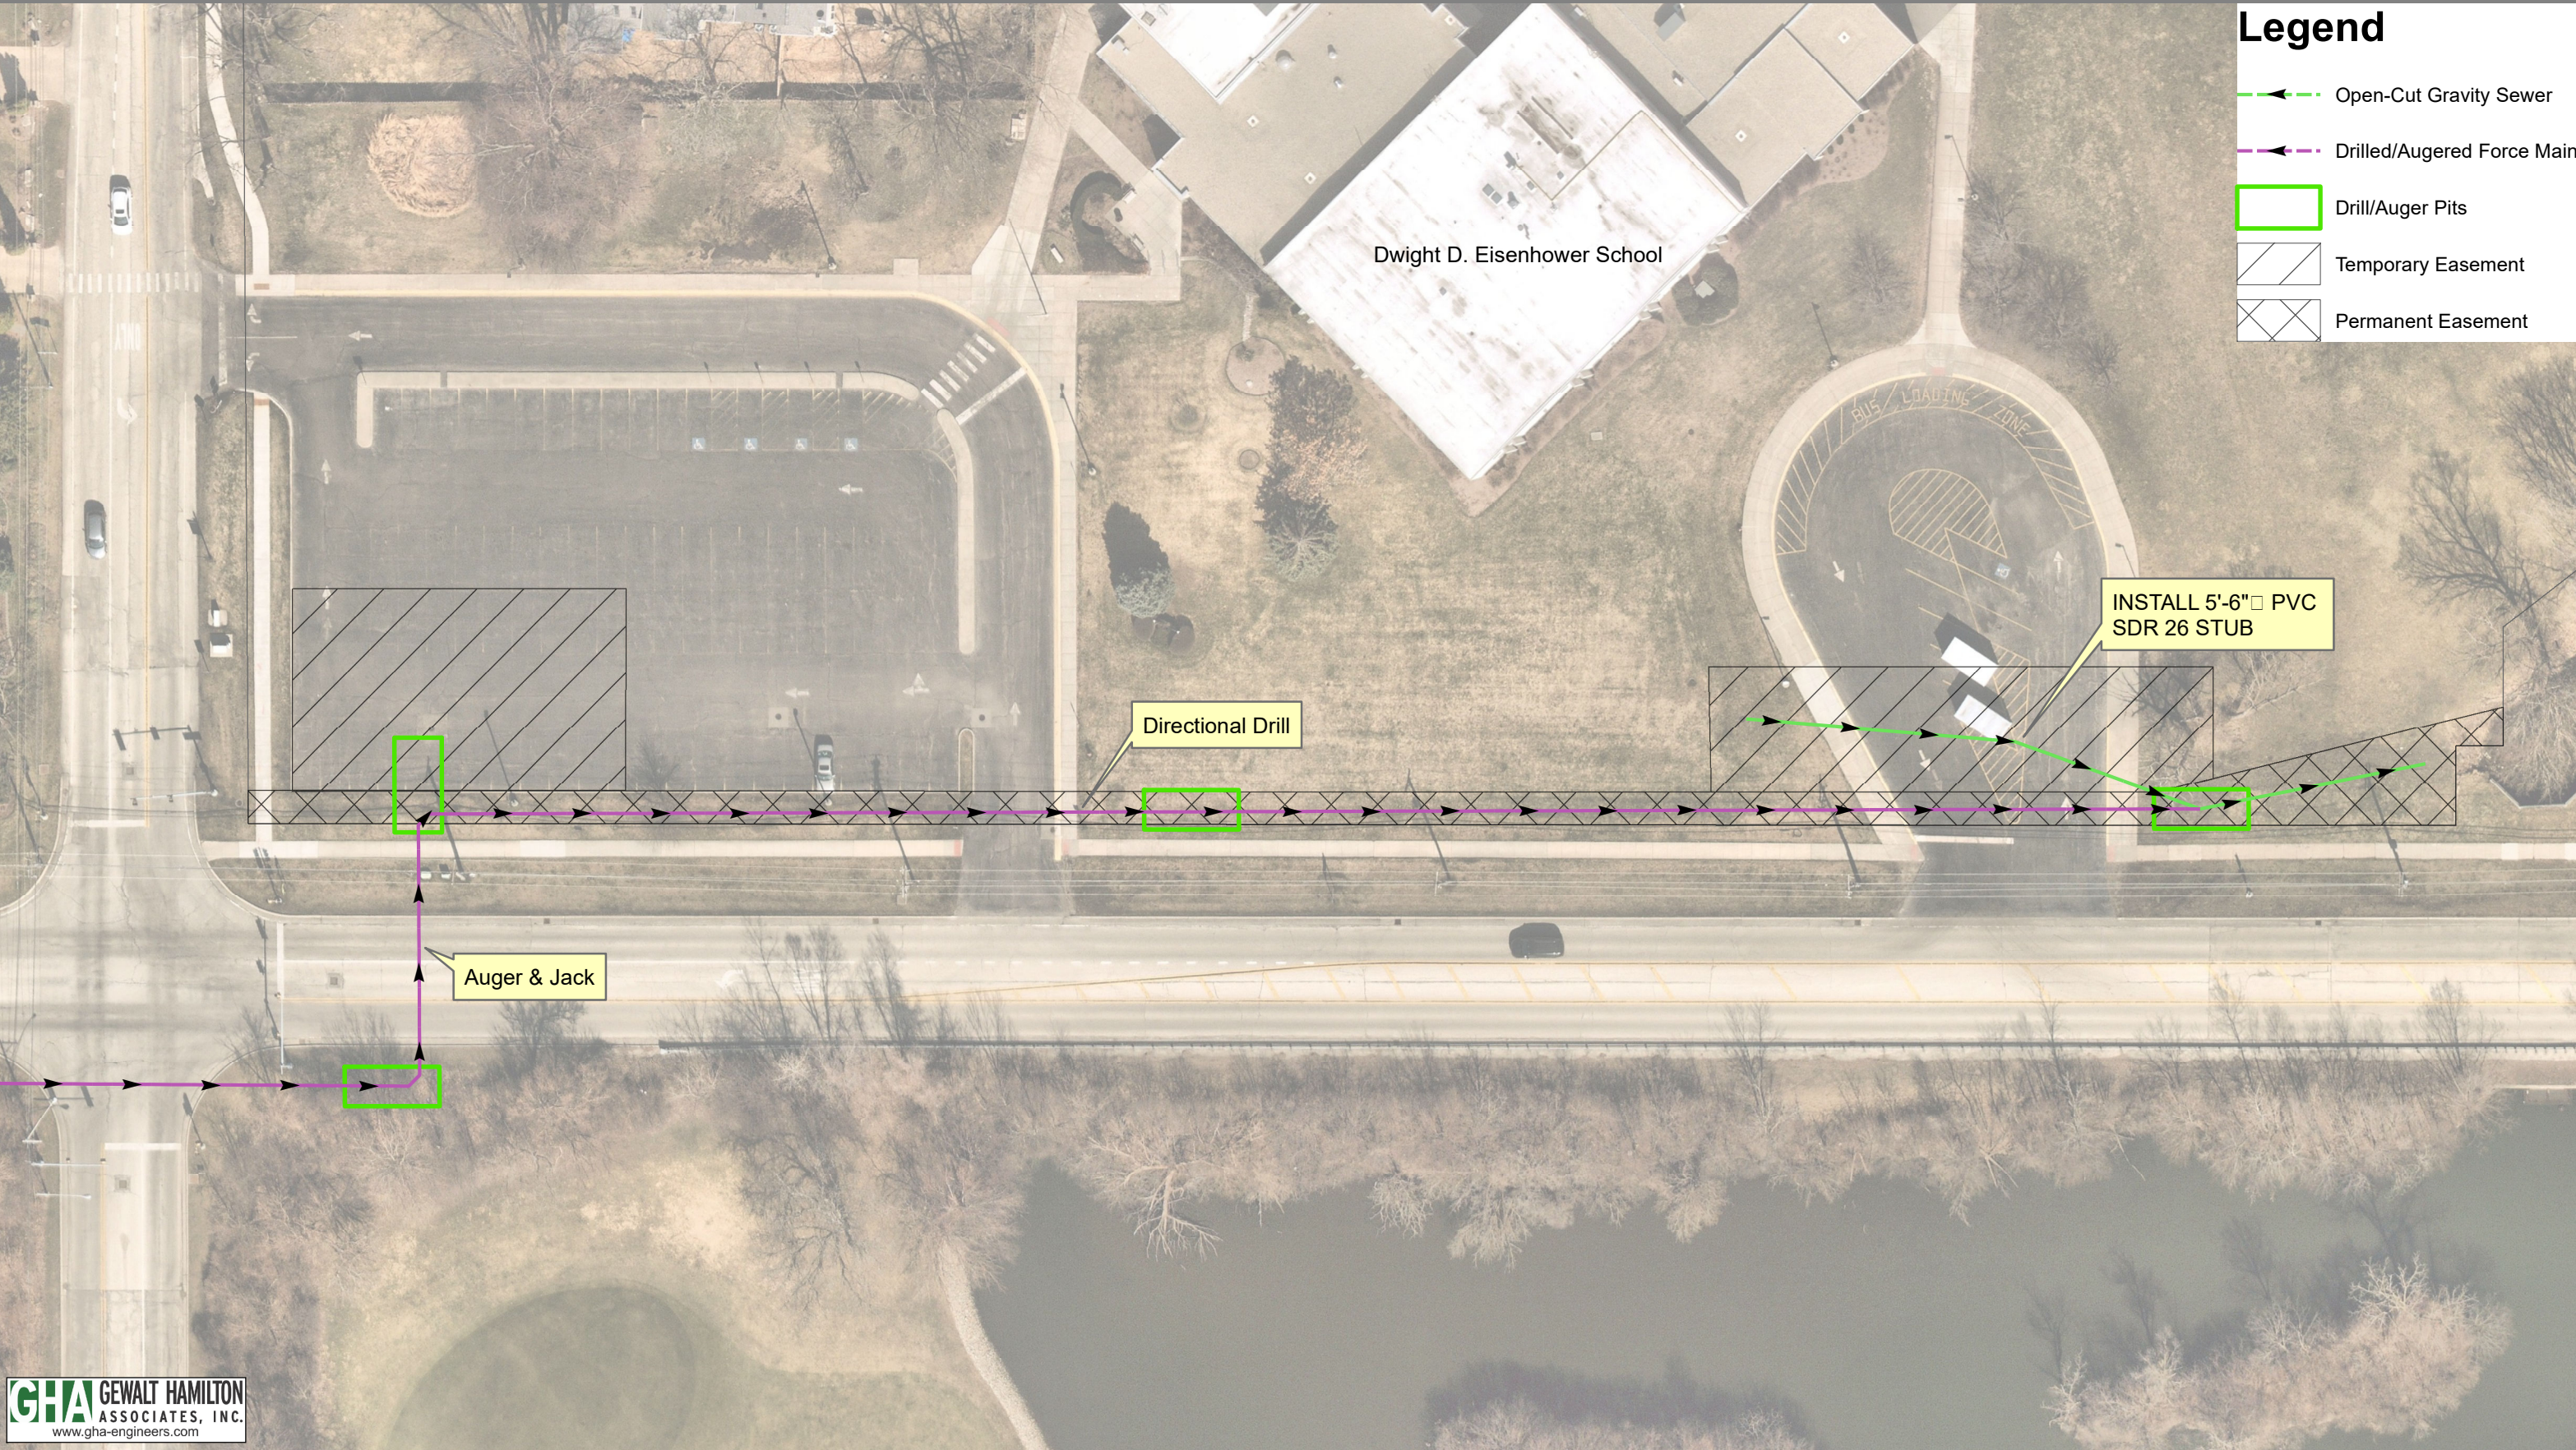

Legend

- Open-Cut Gravity Sewer
- Drilled/Augered Force Main
- Drill/Auger Pits
- Temporary Easement
- Permanent Easement

GHA GEWALT HAMILTON
ASSOCIATES, INC.
www.gha-engineers.com

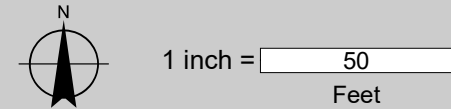

Easement Exhibit

Arlington Countryside Storm Sewer