
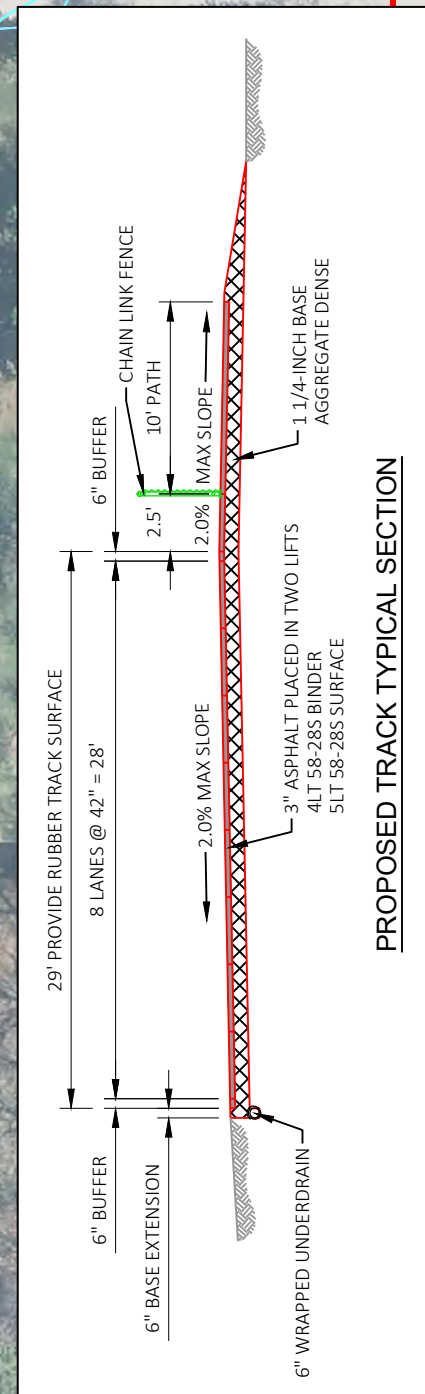


G:\2021-proj\2115001\CAD\Design\Turtle Lake Track 2024-Path.dwg

PLOT DATE: Nov 12, 2024 - 07:45am

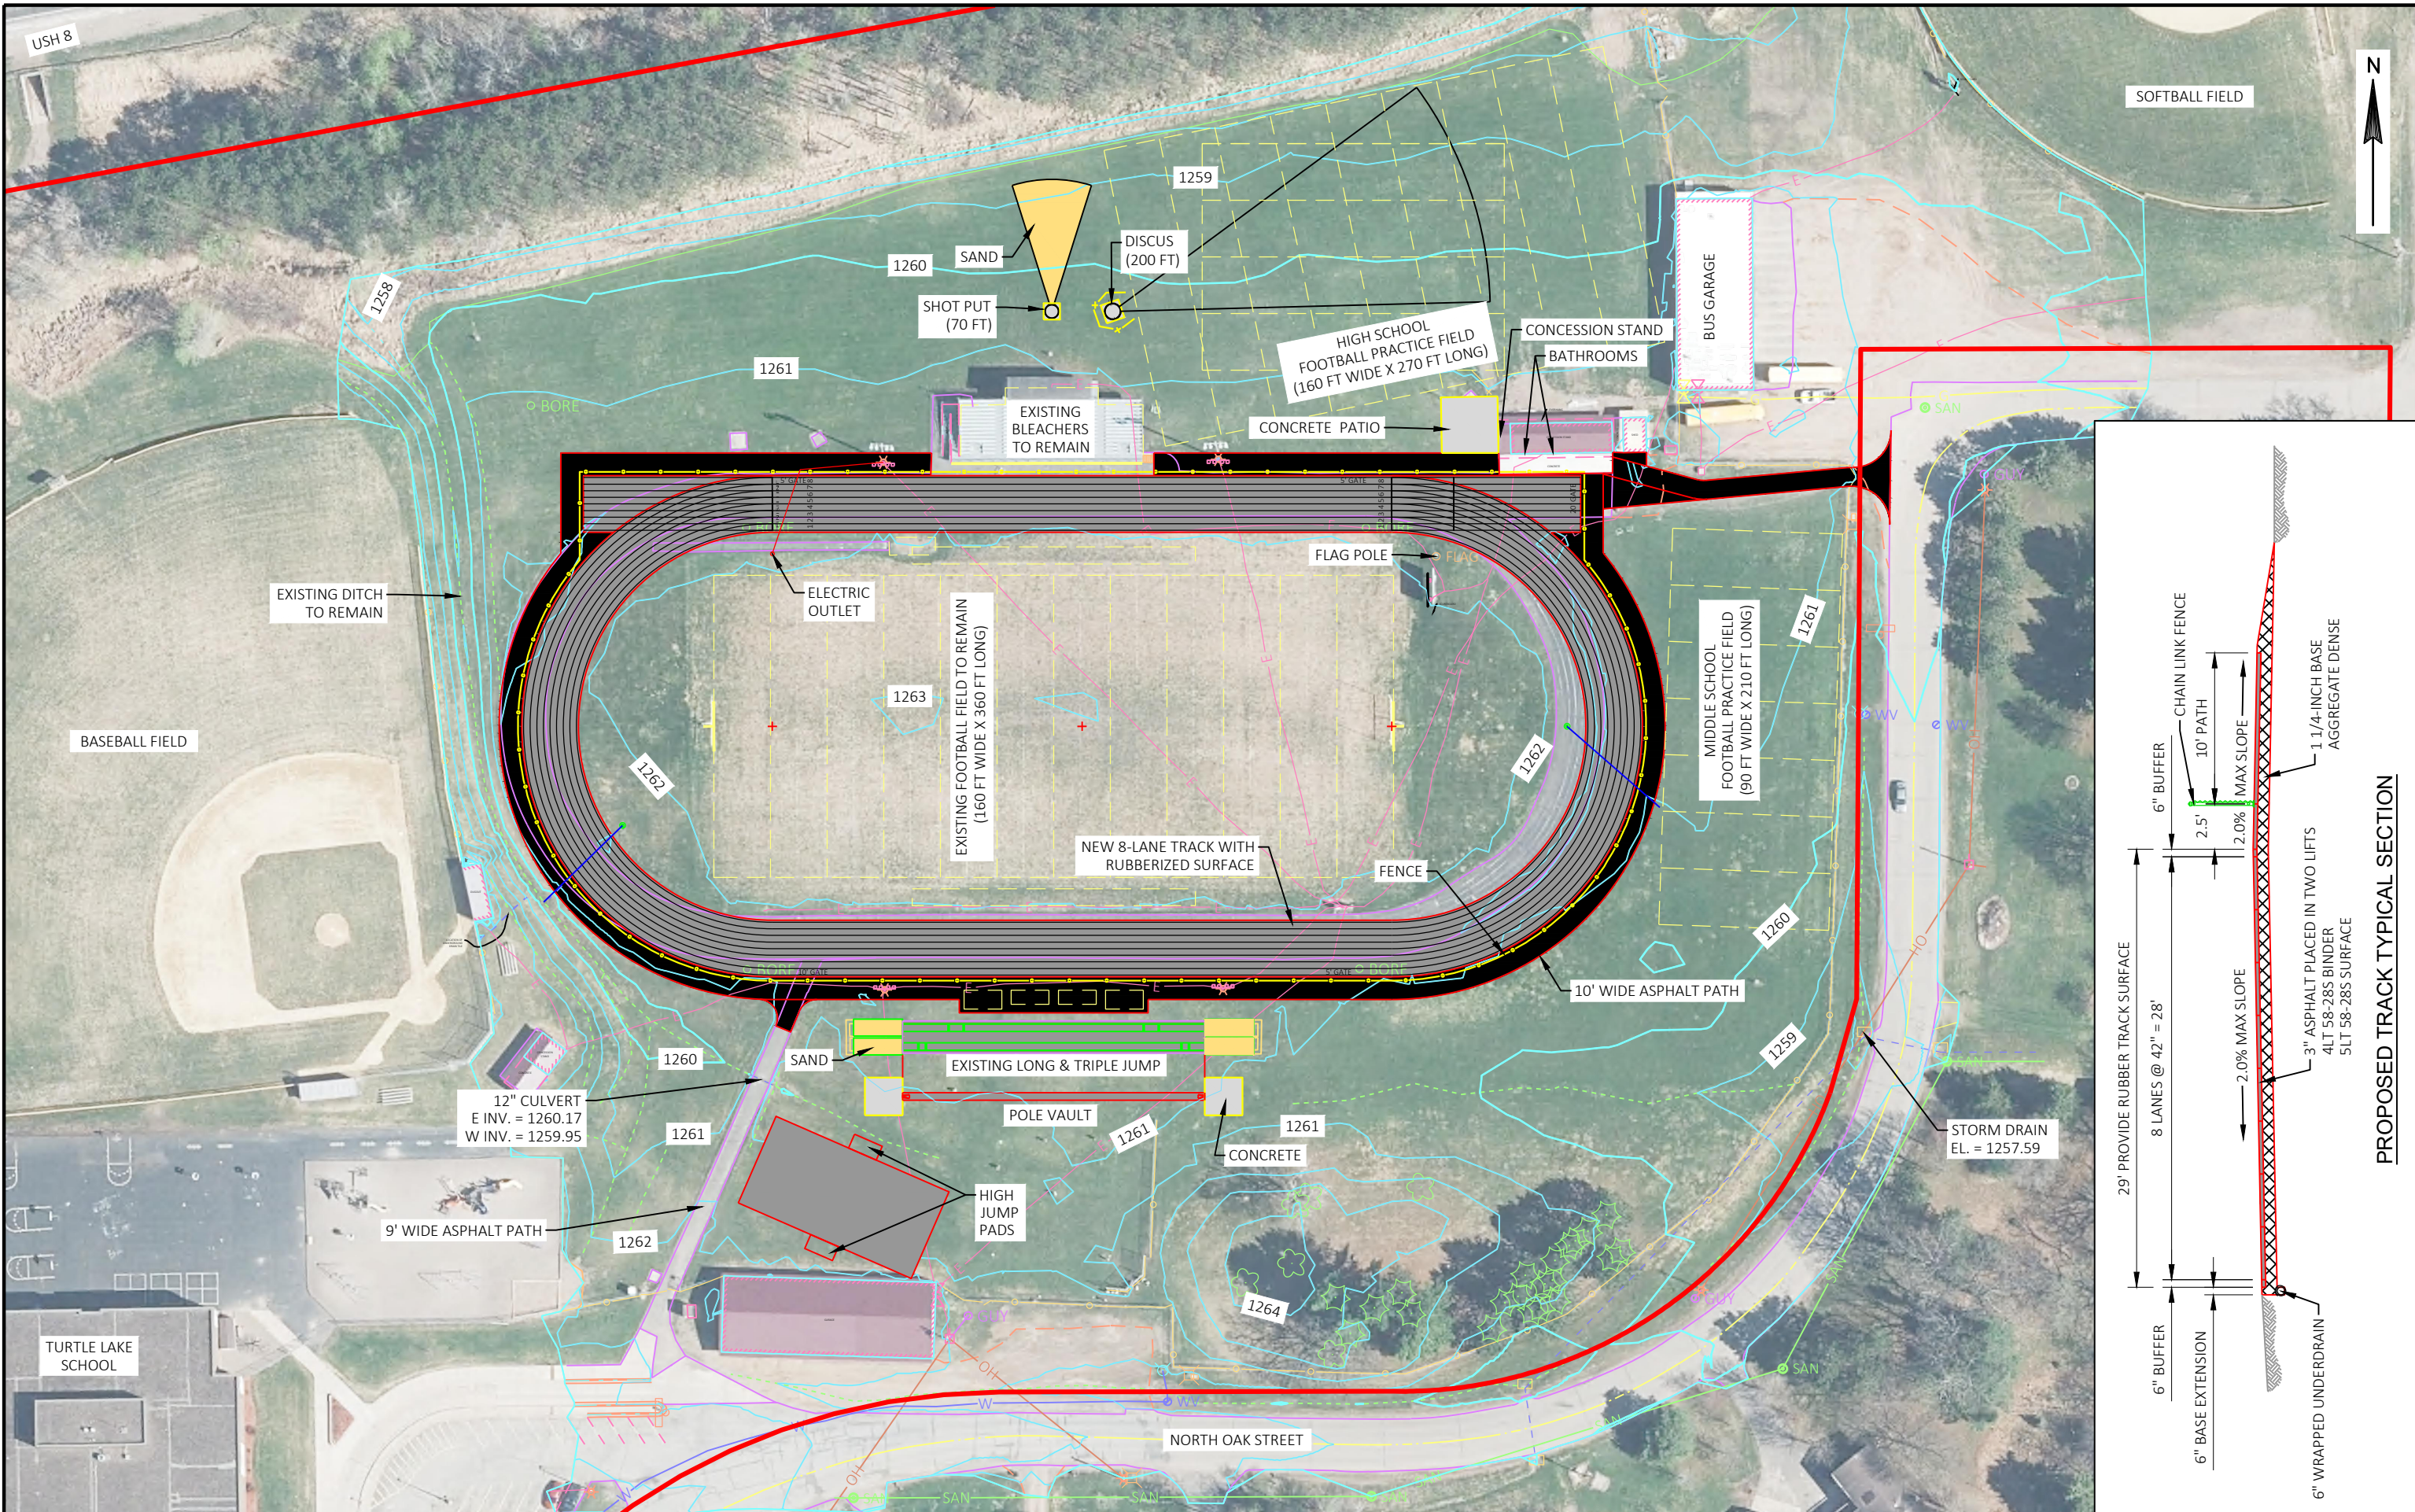

CEC PROJECT NO. <b>21115001</b>		PROJECT MANAGER <b>JACOB FRIBERG</b>		<b>COOPER ENGINEERING</b> 2600 COLLEGE DRIVE, P.O. BOX 230 RICE LAKE, WISCONSIN 54868-0230 TELEPHONE (715) 234-7008 FAX (715) 234-1025		<b>TURTLE LAKE SCHOOL DISTRICT</b> <b>TURTLE LAKE, WI</b>		<b>2025 TRACK &amp; FIELD IMPROVEMENT PROJECT</b> <b>PROPOSED LAYOUT EXHIBIT</b>		<b>SHEET -</b>	
DRAWN BY <b>J. FRIBERG</b>		CHECKED BY <b>J. FRIBERG</b>		<b>COOPER ENGINEERING</b>		<b>TURTLE LAKE SCHOOL DISTRICT</b>		<b>2025 TRACK &amp; FIELD IMPROVEMENT PROJECT</b>		<b>SHEET -</b>	
ISSUE DATE <b>NOV. 2024</b>		APPROVED BY <b>J. FRIBERG</b>		<b>COOPER ENGINEERING</b>		<b>TURTLE LAKE SCHOOL DISTRICT</b>		<b>2025 TRACK &amp; FIELD IMPROVEMENT PROJECT</b>		<b>SHEET -</b>	
NO.	BY	DATE	REVISIONS								