


G:\TXC\Projects\Pastega\700-00-Bunton\LD\05_Phase 1\03_CADD\05_EXHIBITS\700-Bunton_School_Site_Wet_Utilities.dwg Layout: SCHOOL SITE WET UTILITIES Plotted: 12/7/2022 3:11:07 PM

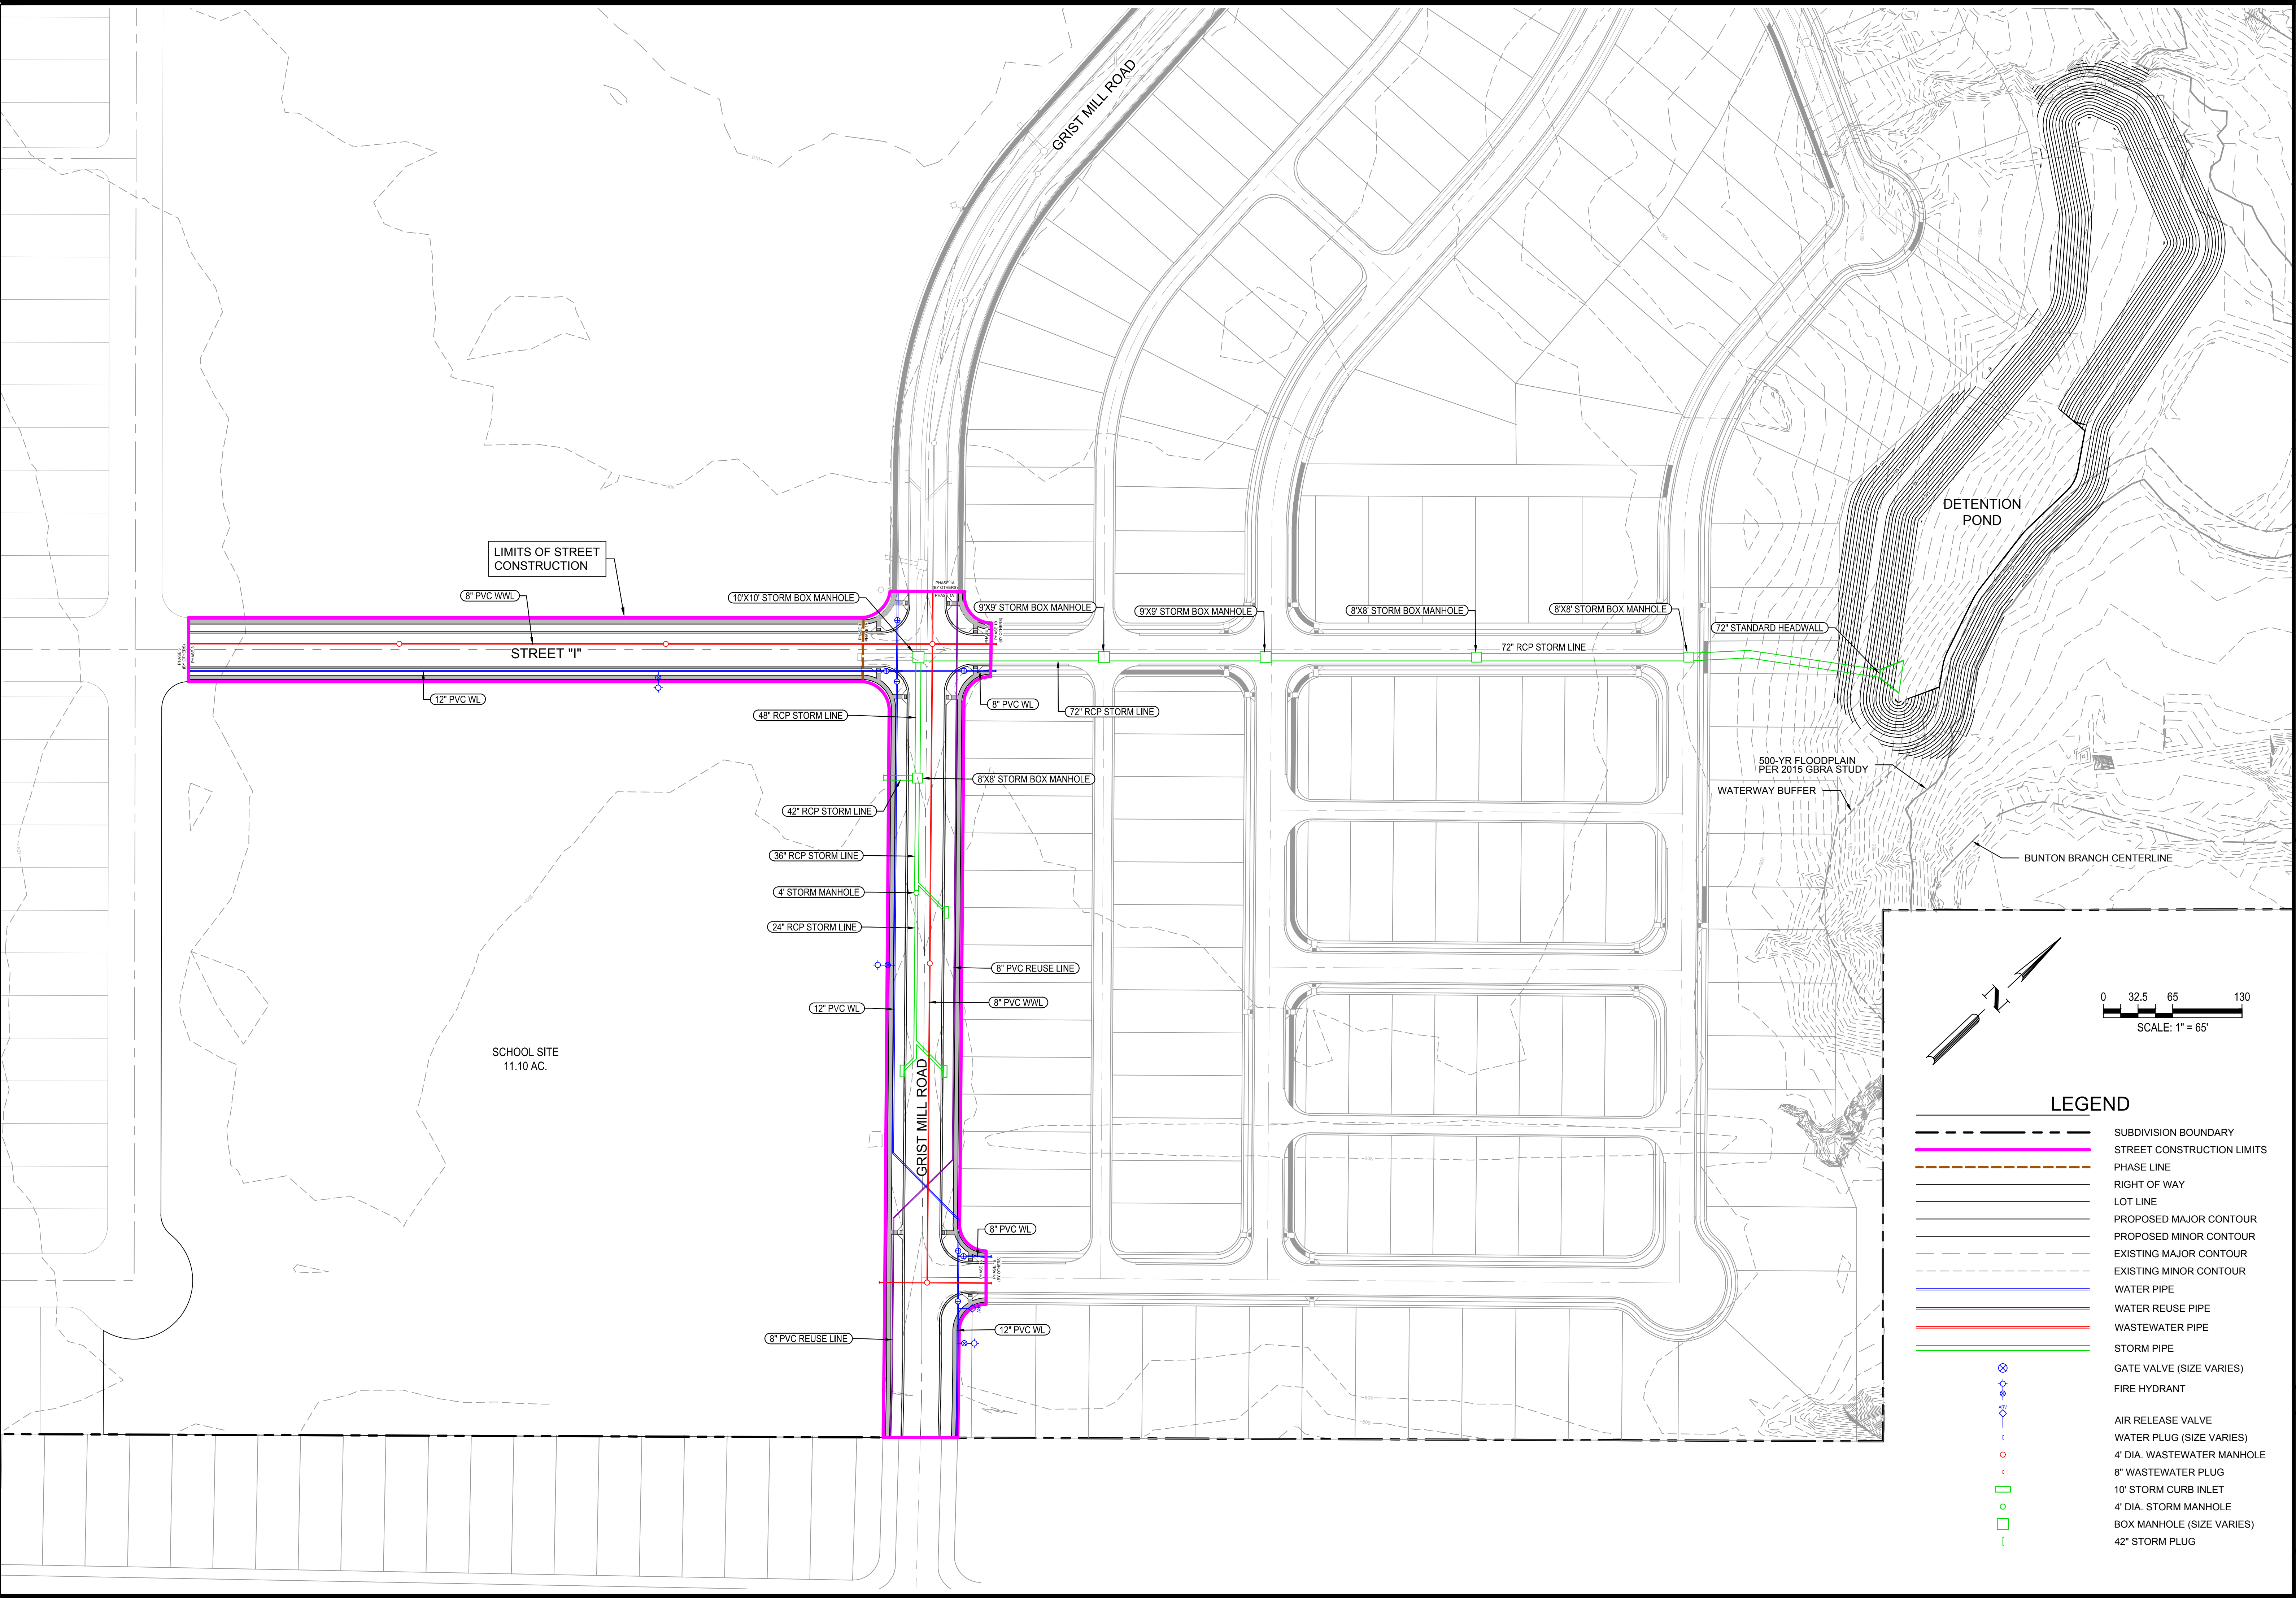

REV	DATE	DESCRIPTION
1		
2		
3		
4		
5		

DESIGNED BY: JM
 REVIEWED BY: CR
 DRAWN BY: JM

BGE

BGE, INC.
 1701 DIRECTORS BOULEVARD, SUITE 1000
 AUSTIN, TX 78744
 TBPE Registration No. F-1046
 TEL: 512-979-4600 www.bge.com

**700 BUNTON SUBDIVISION
 KYLE, TEXAS**

SCHOOL SITE WET UTILITIES

SUBMITTAL DATE: 01/01/2021

This Document is Released Under The Authority Of Chris Rawls, PE
 Texas Licensed Professional Engineer 124994
 For Internal Review Purposes.
 BGE, Inc.
 TBPE Registration No. F-1046
 NOV. 2019

SHEET
 1 OF 1