


Legend:

Area of Renovation

Area of New Construction

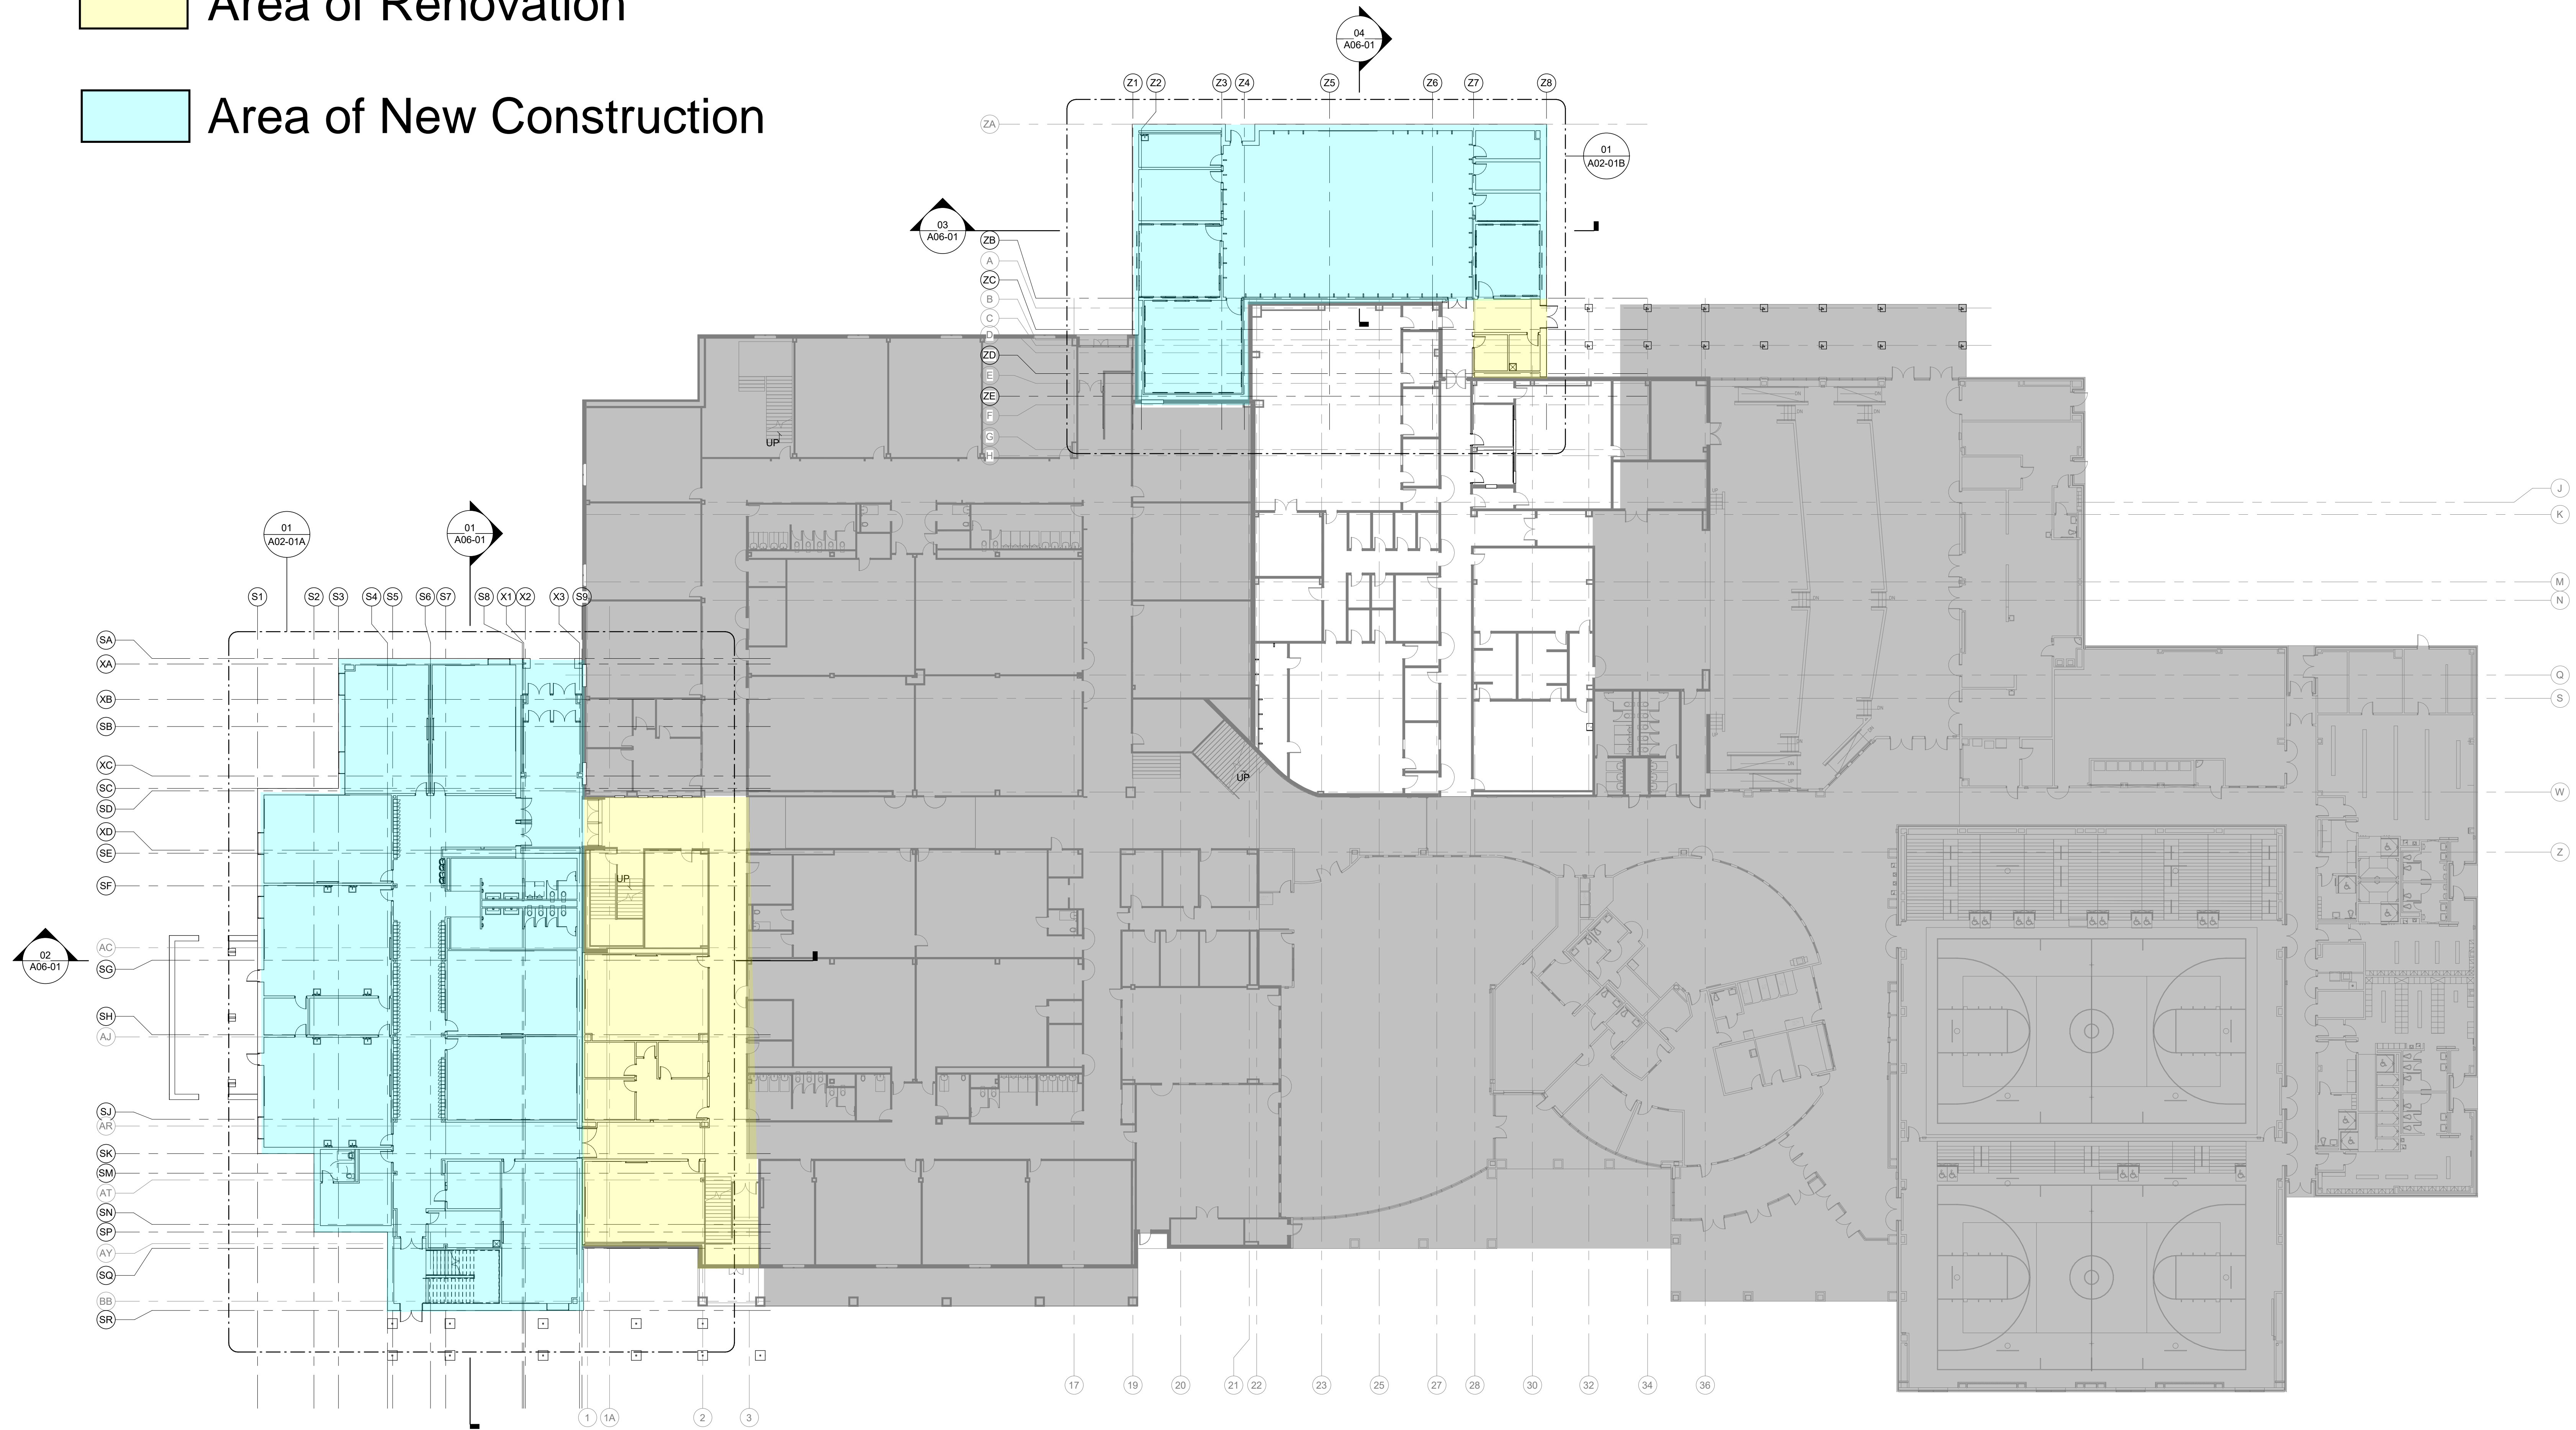


ISSUES

1	04/26/2024	CIVIL PACKAGE
2	06/13/2024	ISSUE FOR CONSTRUCTION
3		
4		
5		
6		
7		
8		
9		
10		

REVISIONS

This Document was produced by or under the authority of Registered Architect:


BRETT SUMROW

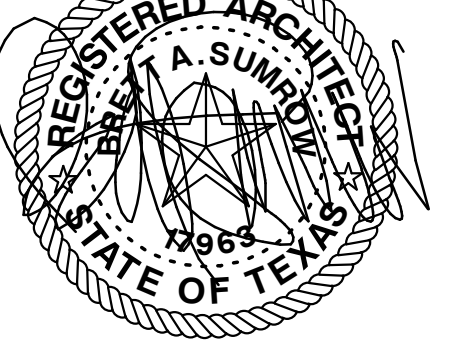

Date of issue:
06.13.2024

**SCOTT JOHNSON MIDDLE
SCHOOL ADDITIONS**

3400 COMMUNITY BLVD
MCKINNEY, TX 75071

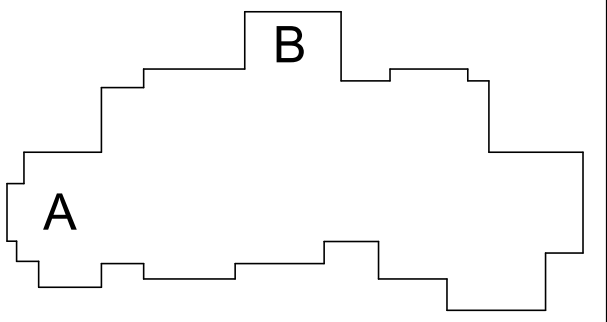

FLOOR PLAN -
LEVEL ONE -
OVERALL

JOB 23530.0000
DATE 06.13.2024
SHEET

A02-01

