

① {3D}

Autodesk® Revit®

www.autodesk.com/revit

Belle Plaine
High School
Restroom

CONCEPT DRAWING

ONLY - NOT FOR

CONSTRUCTION USE

Project number Project Number


Date Issue Date

Drawn by Author

Checked by Checker

Scale

10/11/2013 11:06:43 AM

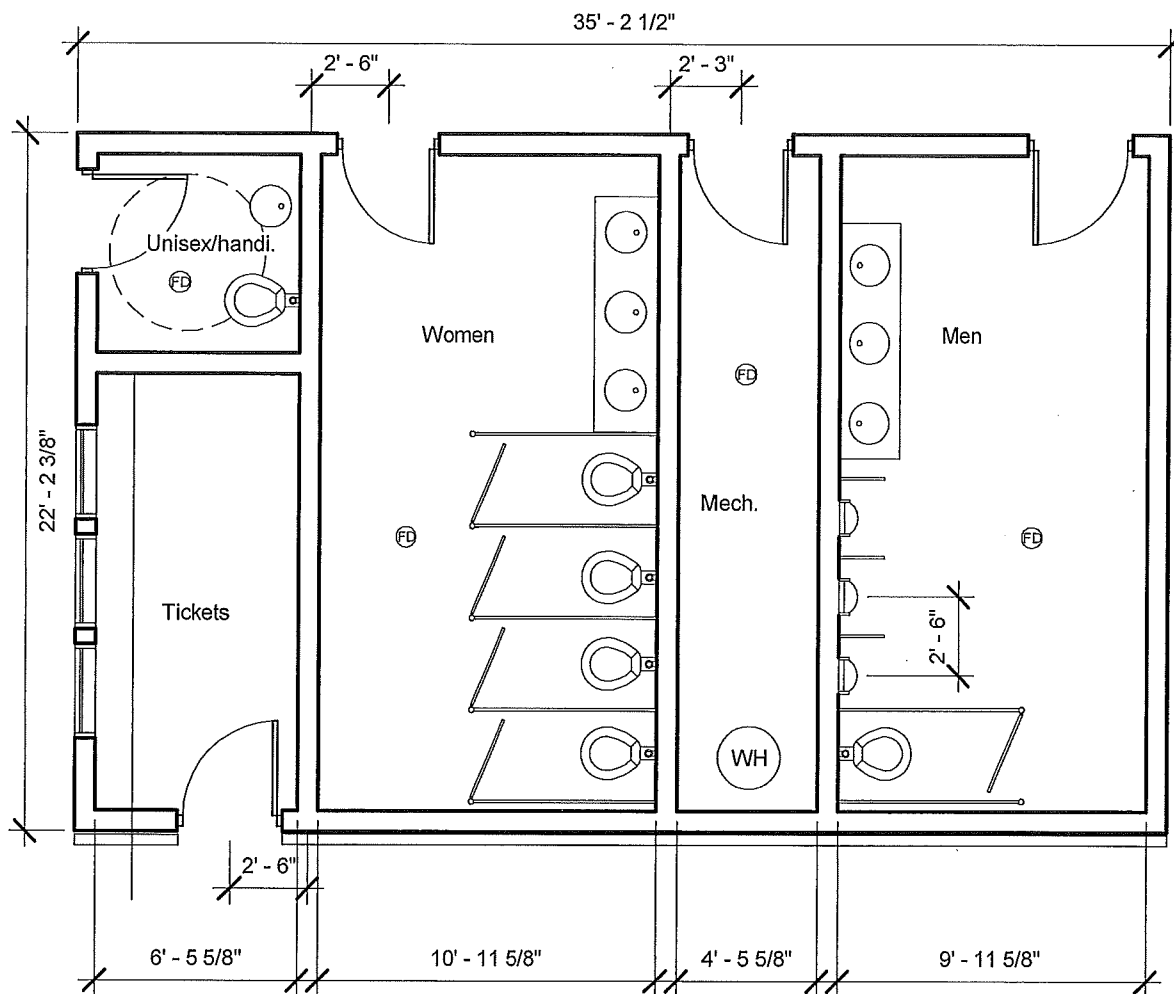

① Level 1
3/16" = 1'-0"

Autodesk® Revit®

www.autodesk.com/revit

Belle Plaine
High School
Restroom

CONCEPT DRAWING -
NOT FOR
CONSTRUCTION USE

Project number Project Number

Date Issue Date

Drawn by Author

Checked by Checker

Scale 3/16" = 1'-0"

10/11/2013 11:07:16 AM