

# ARCHITECTURAL PLANNING SUMMARY – PHASE 1




## WILLIAM T. COZBY PUBLIC LIBRARY

### PROPOSED SITE PLAN

- Drive-Up Book Drop
- Pick-up/Drop-off Lane
- Additional land req'd from Town Center Elementary to accommodate req'd parking for expansion
- Modification to TCE Track

**DRAFT** – Revised

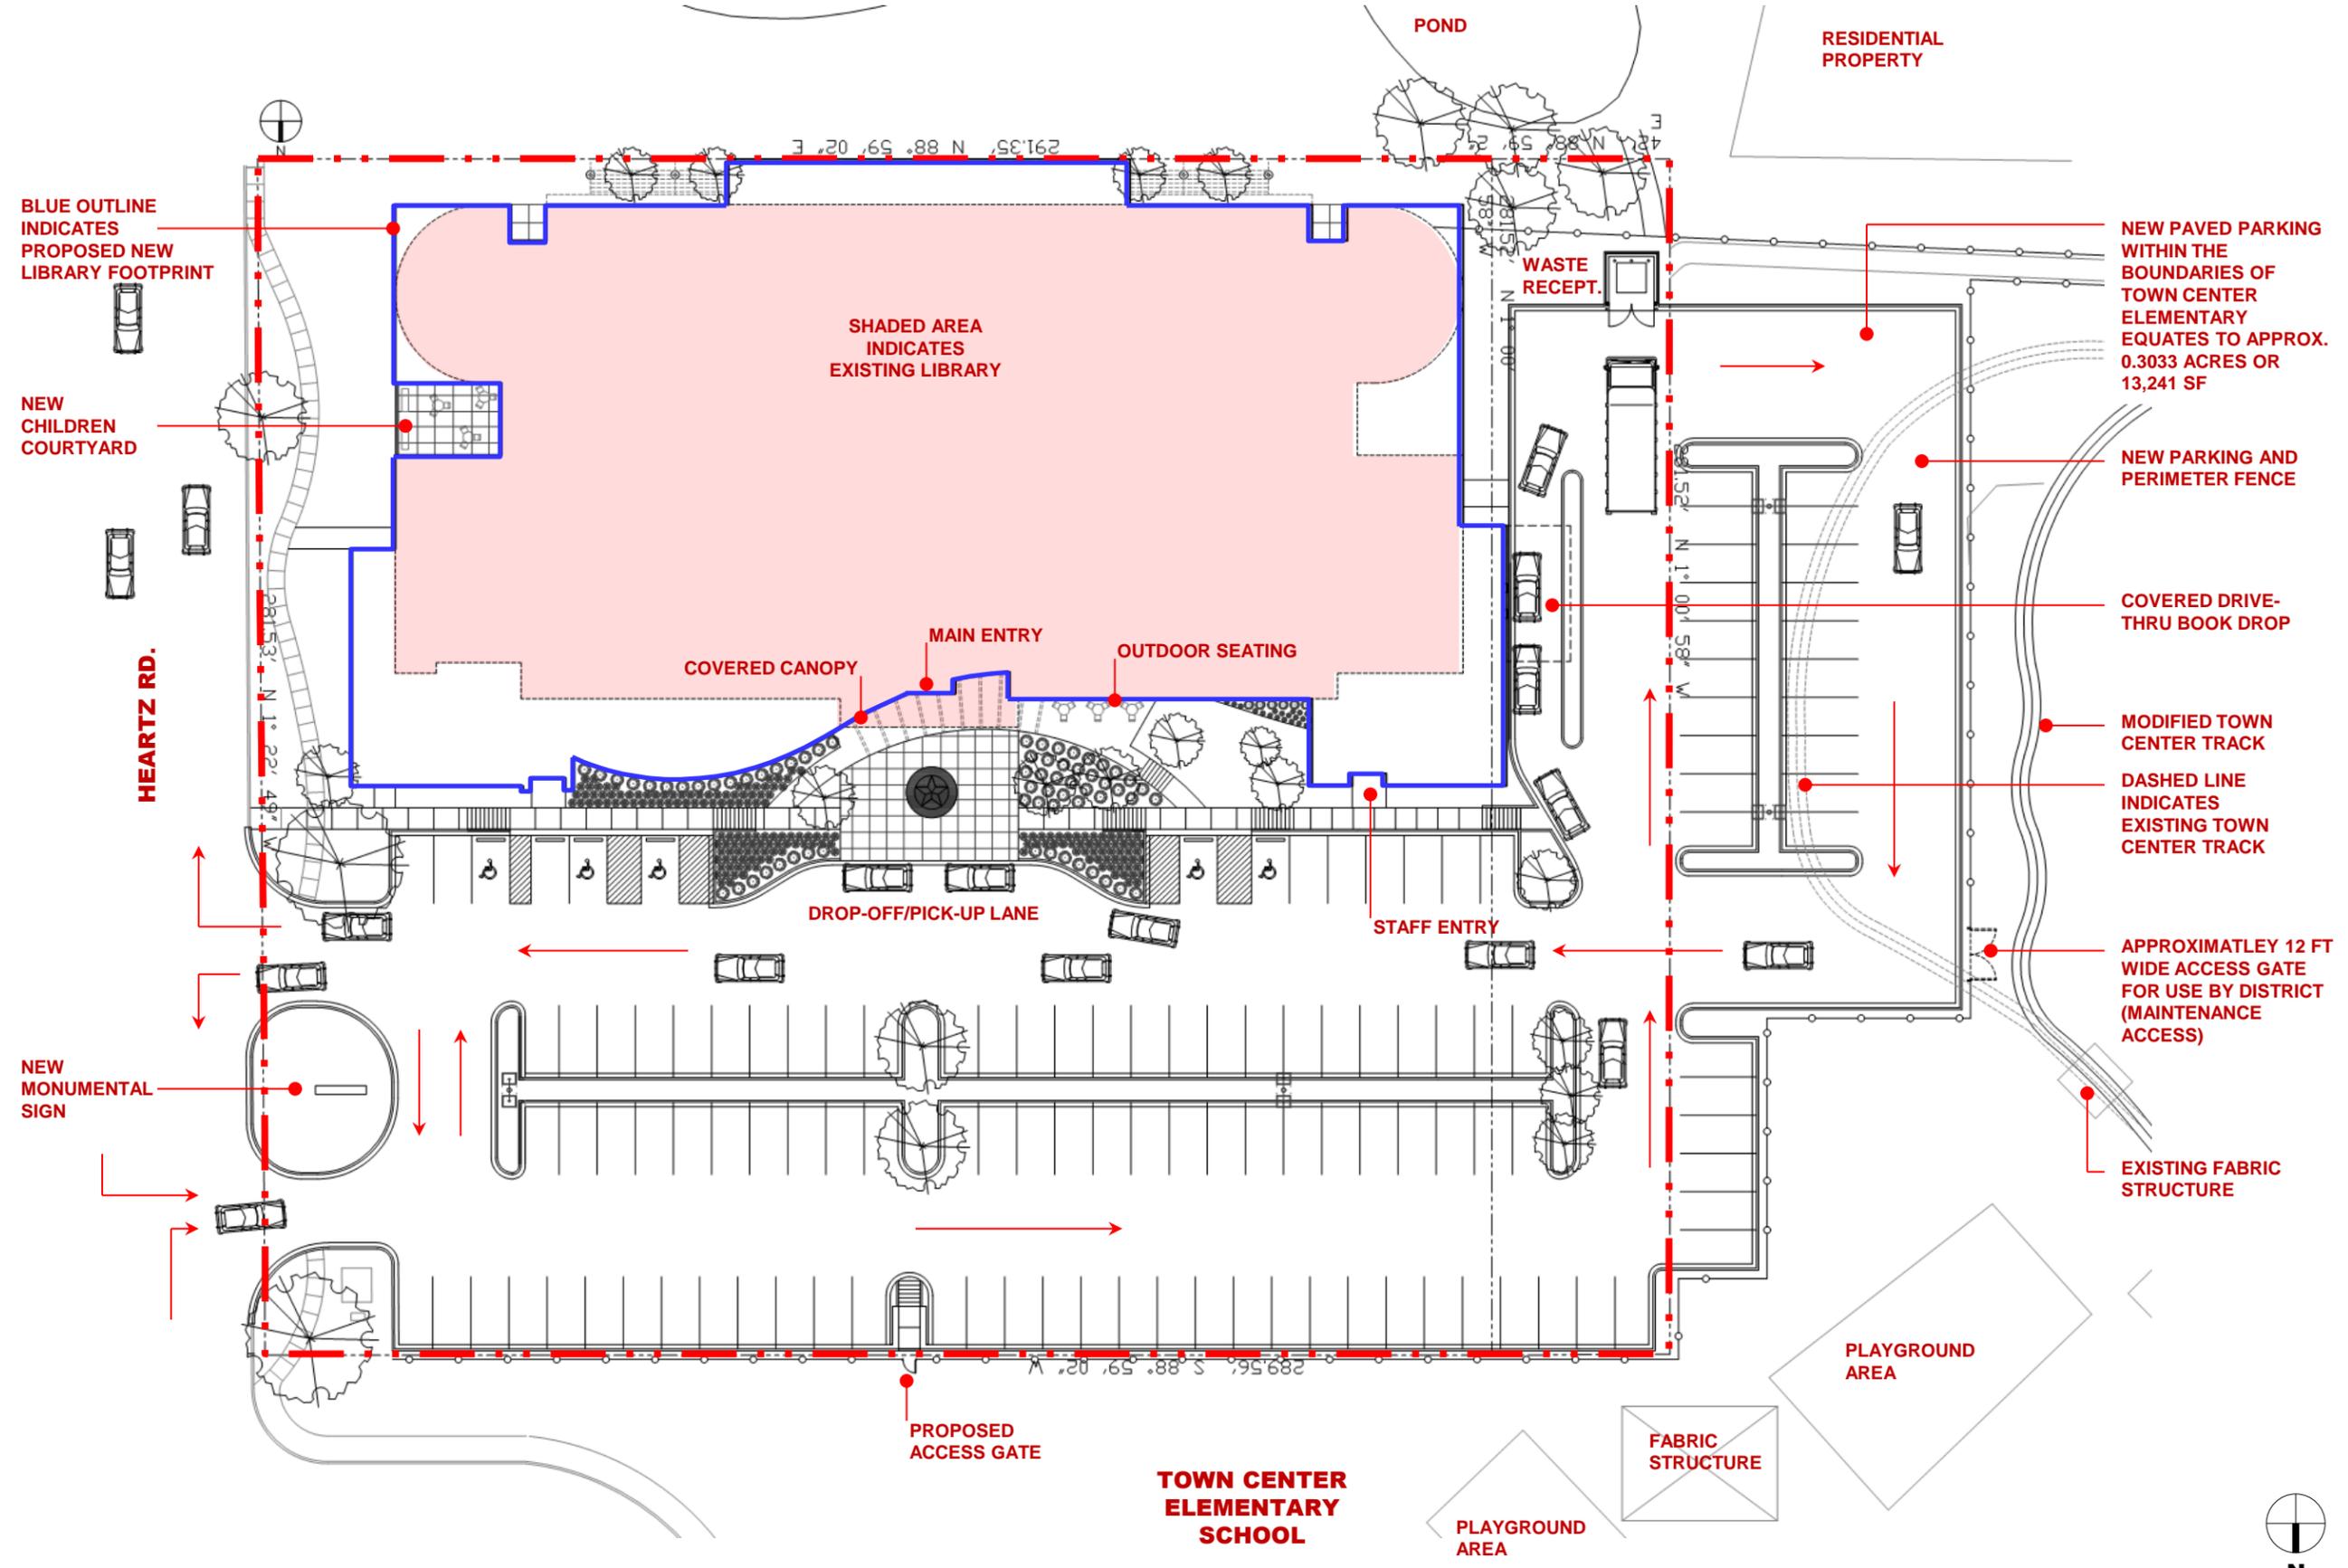

**TOWN CENTER ELEMENTARY SCHOOL**

