


PLAN KEY

- 1 FOOTBALL FIELD
2 PLACE NEW BASE MAT ON EXISTING TRACK AND RESTRIPE
3 STORAGE SHED
4 18" CURB AND GUTTER
5 CONCRETE SIDEWALK
6 EXISTING TREES TO REMAIN, TYP.
7 LIGHT POLE, TYP.
8 TRANSITION TO STANDARD CURB AND BUTTER AT INLET
9 ACCESSIBLE SIDEWALK
10 10'X10' CONCRETE SHOT PUT PAD, SYNTHETIC TOEBOARD, AND ALUMINUM SHOT CIRCLE. GILL ATHLETICS MODEL 359 AND 372
11 DISCUS CAGE AND BARRIER NET. GILL ATHLETICS MODELS 8010 AND 370
12 50'X50' HIGH JUMP AREA
13 198" X 96" HIGH JUMP PIT. GILL ATHLETICS MODEL 64117 -S1
14 LONG/TRIPLE JUMP CONCRETE RUNWAY WITH TRACK SURFACING AND 2" STRIPING
15 LONG JUMP/TRIPLE JUMP PIT WITH 6" WIDE X 18" DEEP CONCRETE PERIMETER CURB
16 H-STYLE FOOTBALL GOAL POST BY SPORTSFIELD SPECIALTIES
17 RELOCATE EXISTING GOAL POST

KEY

- 6 LIGHT DUTY PAVEMENT C502
7 HEAVY DUTY PAVEMENT C502
1 CONCRETE C502
5 BIORETENTION POND C501
2 STANDARD CURB AND GUTTER C502
2 MOUNTABLE CURB AND GUTTER C502
2 REJECT STANDARD CURB AND GUTTER C502

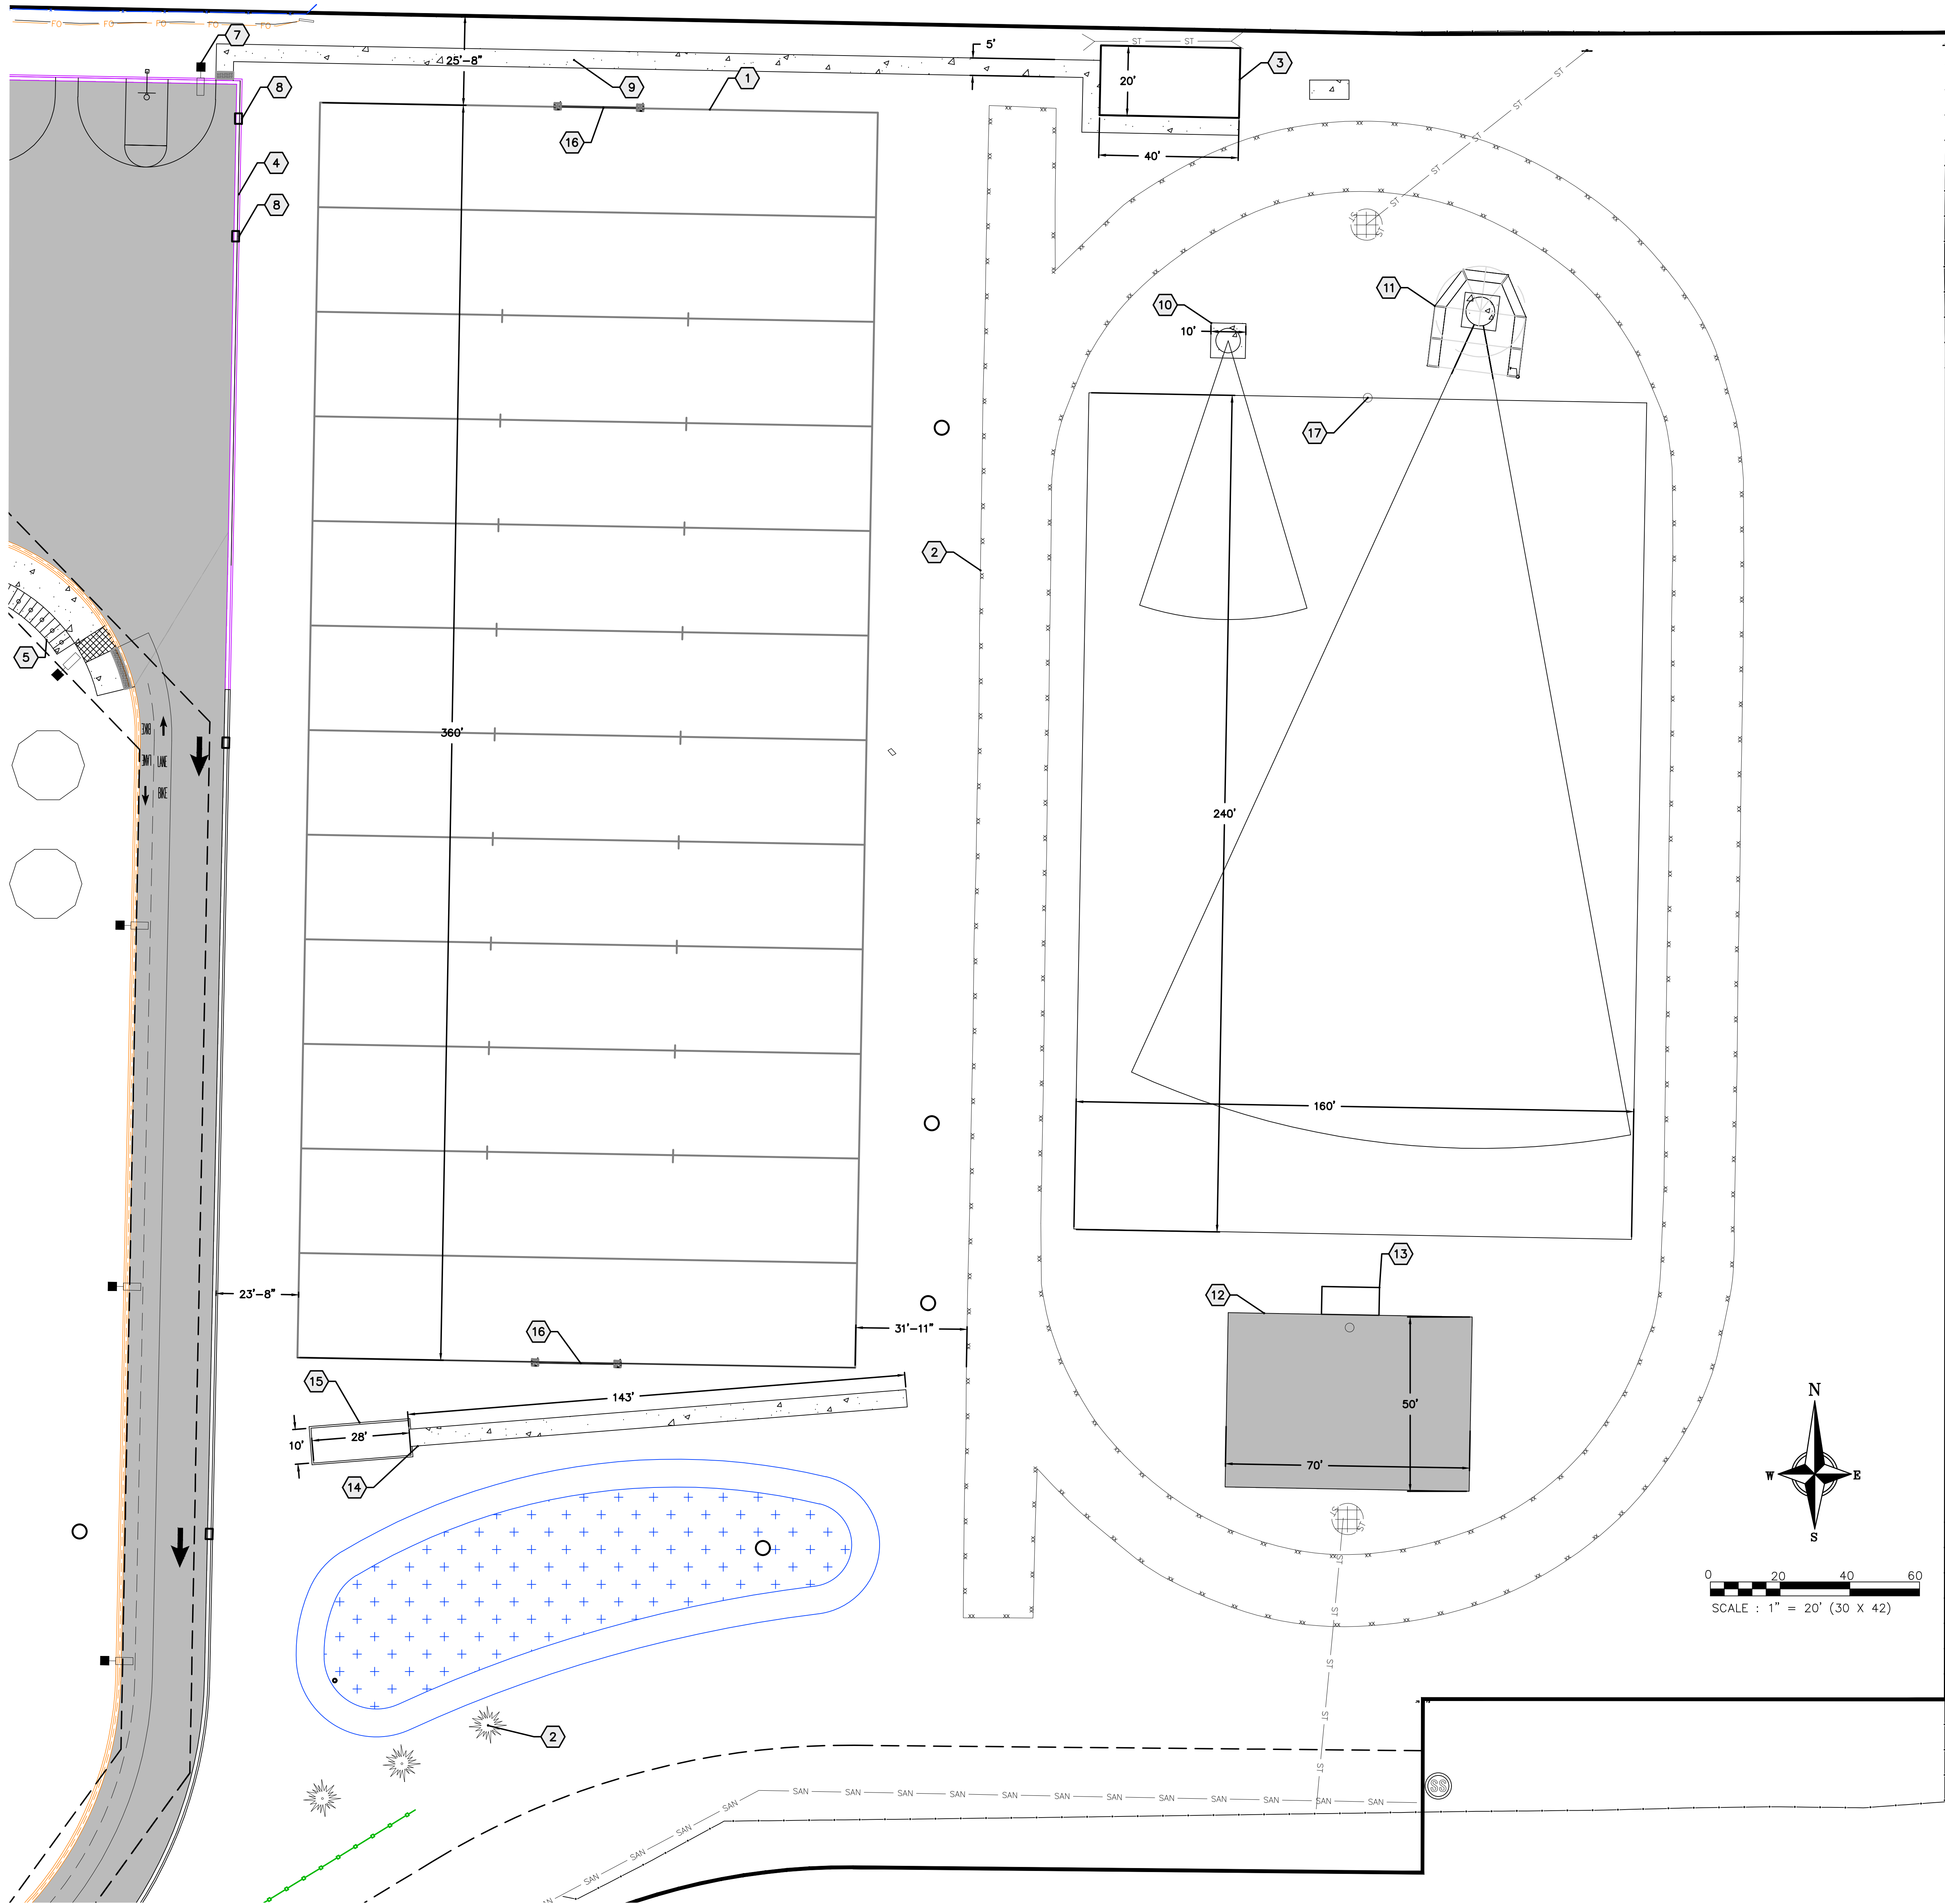

818 N Meadowbrook Ln
Waunakee, WI 53597
(608) 849-9378

PROJECT INFORMATION

WAUNAKEE
COMMUNITY
MIDDLE SCHOOL

501 SOUTH STREET
WAUNAKEE, WI
53597

ISSUANCE AND REVISIONS

DATE	DESCRIPTION
03-08-2024	CONSTRUCTION DOCUMENTS
04-05-2024	ADDENDUM #2
05-24-2024	ADDENDUM #5
02-07-2025	CB 08
05-28-2025	

KEY PLAN

SHEET INFORMATION

PROJECT MANAGER RS
PROJECT NUMBER 319203-01

SITE PLAN

C204

© 2023 Epstein Uhen Architects, Inc.