

OWNERS DEDICATION, CERTIFICATION AND ATTESTATION I, HUNT HORIZON MESA, LLC OWNER OF THE 69.31 ACRE TRACT OF LAND ENCOMPASSED WITHIN VERDANCIA UNIT TWO SUBDIVISION, DO HEREBY SUBDIVIDE THE LAND AS DEPICTED IN THIS SUBDIVISION PLAT AND DEDICATE TO THE TOWN OF HORIZON CITY THE DRAINAGE, PARKS, PONDS AND RIGHT-OF-WAY FACILITIES SHOWN HEREIN, TO THE UTILITY COMPANIES THE UTILITY EASEMENTS SHOWN HEREIN. I CERTIFY THAT I HAVE COMPLIED WITH THE REQUIREMENTS OF TEXAS LOCAL GOVERNMENT CODE 232.032 AND THAT: (A) THE WATER QUALITY AND CONNECTIONS TO THE LOTS MEET, OR WILL MEET, THE MINIMUM STATE STANDARDS AND THE REGULATIONS OF HORIZON REGIONAL MUNICIPAL UTILITY DISTRICT (HRMUD) (B) SEWER CONNECTIONS TO THE LOTS MEET, OR WILL MEET, THE MINIMUM STATE STANDARDS AND THE REGULATIONS OF HORIZON REGIONAL MUD. (C) ELECTRICAL CONNECTIONS PROVIDED TO THE LOTS MEET, OR WILL MEET, THE (D) GAS CONNECTIONS, IF AVAILABLE, PROVIDED TO THE LOTS MEET, OR WILL MEET, THE MINIMUM STATE STANDARDS. I ATTEST THAT THE MATTERS ASSERTED IN THIS PLAT ARE TRUE AND COMPLETE. HUNT HORIZON MESA, LLC JOSE LARES, VICE-PRESIDENT STATE OF TEXAS COUNTY OF EL PASO THE INSTRUMENT WAS ACKNOWLEDGED BEFORE ME ON THIS _____ DAY OF _______, 2025 BY JOSE LARES AS, VICE PRESIDENT OF HUNT COMMUNITIES DEVELOPMENT CO., LLC, IN ITS CAPACITY AS SOLE MEMBER OF HUNT HORIZON MESA, LLC A TEXAS LIMITED LIABILITY COMPANY WHO STATED THAT HE EXECUTED SAME FOR THE PURPOSE AND CONSIDERATION THEREIN EXPRESSED AND IN THE CAPACITY NOTARY PUBLIC IN THE COUNTY OF EL PASO, TEXAS MY COMMISSION EXPIRES TOWN OF HORIZON CITY TOWN COUNCIL: THIS SUBDIVISION IS HEREBY APPROVED AS TO THE PLATTING AND AS TO THE CONDITIONS OF THE DEDICATION IN ACCORDANCE WITH CHAPTER OF THE LOCAL GOVERNMENT CODE OF TEXAS, THIS _____, DAY OF _____, 2025, A.D. ACCEPTED AND ADOPTED BY THE CITY COUNCIL OF TOWN OF HORIZON CITY THIS ______, DAY OF _______, 2025, A.D. ELVIA SCHULLER, TOWN CLERK ANDRES RENTERIA, MAYOR APPROVED FOR FILING THIS _______ DAY OF _______, 2025. HUITT-ZOLLARS, INC., TOWN ENGINEER FILING FILED AND RECORDED IN THE OFFICE OF THE COUNTY CLERK OF EL PASO COUNTY, TEXAS, _____ DAY OF ______ 2025, A.D. IN FILE NO. EL PASO COUNTY CLERK BY DEPUTY SCALE: 1" = 600'LOCATION MAP

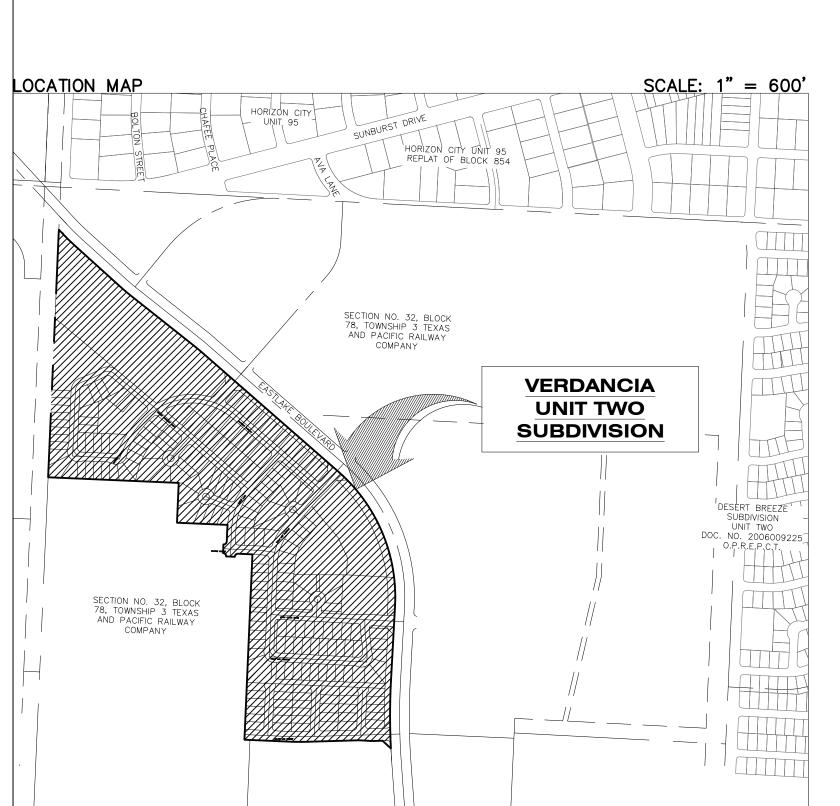

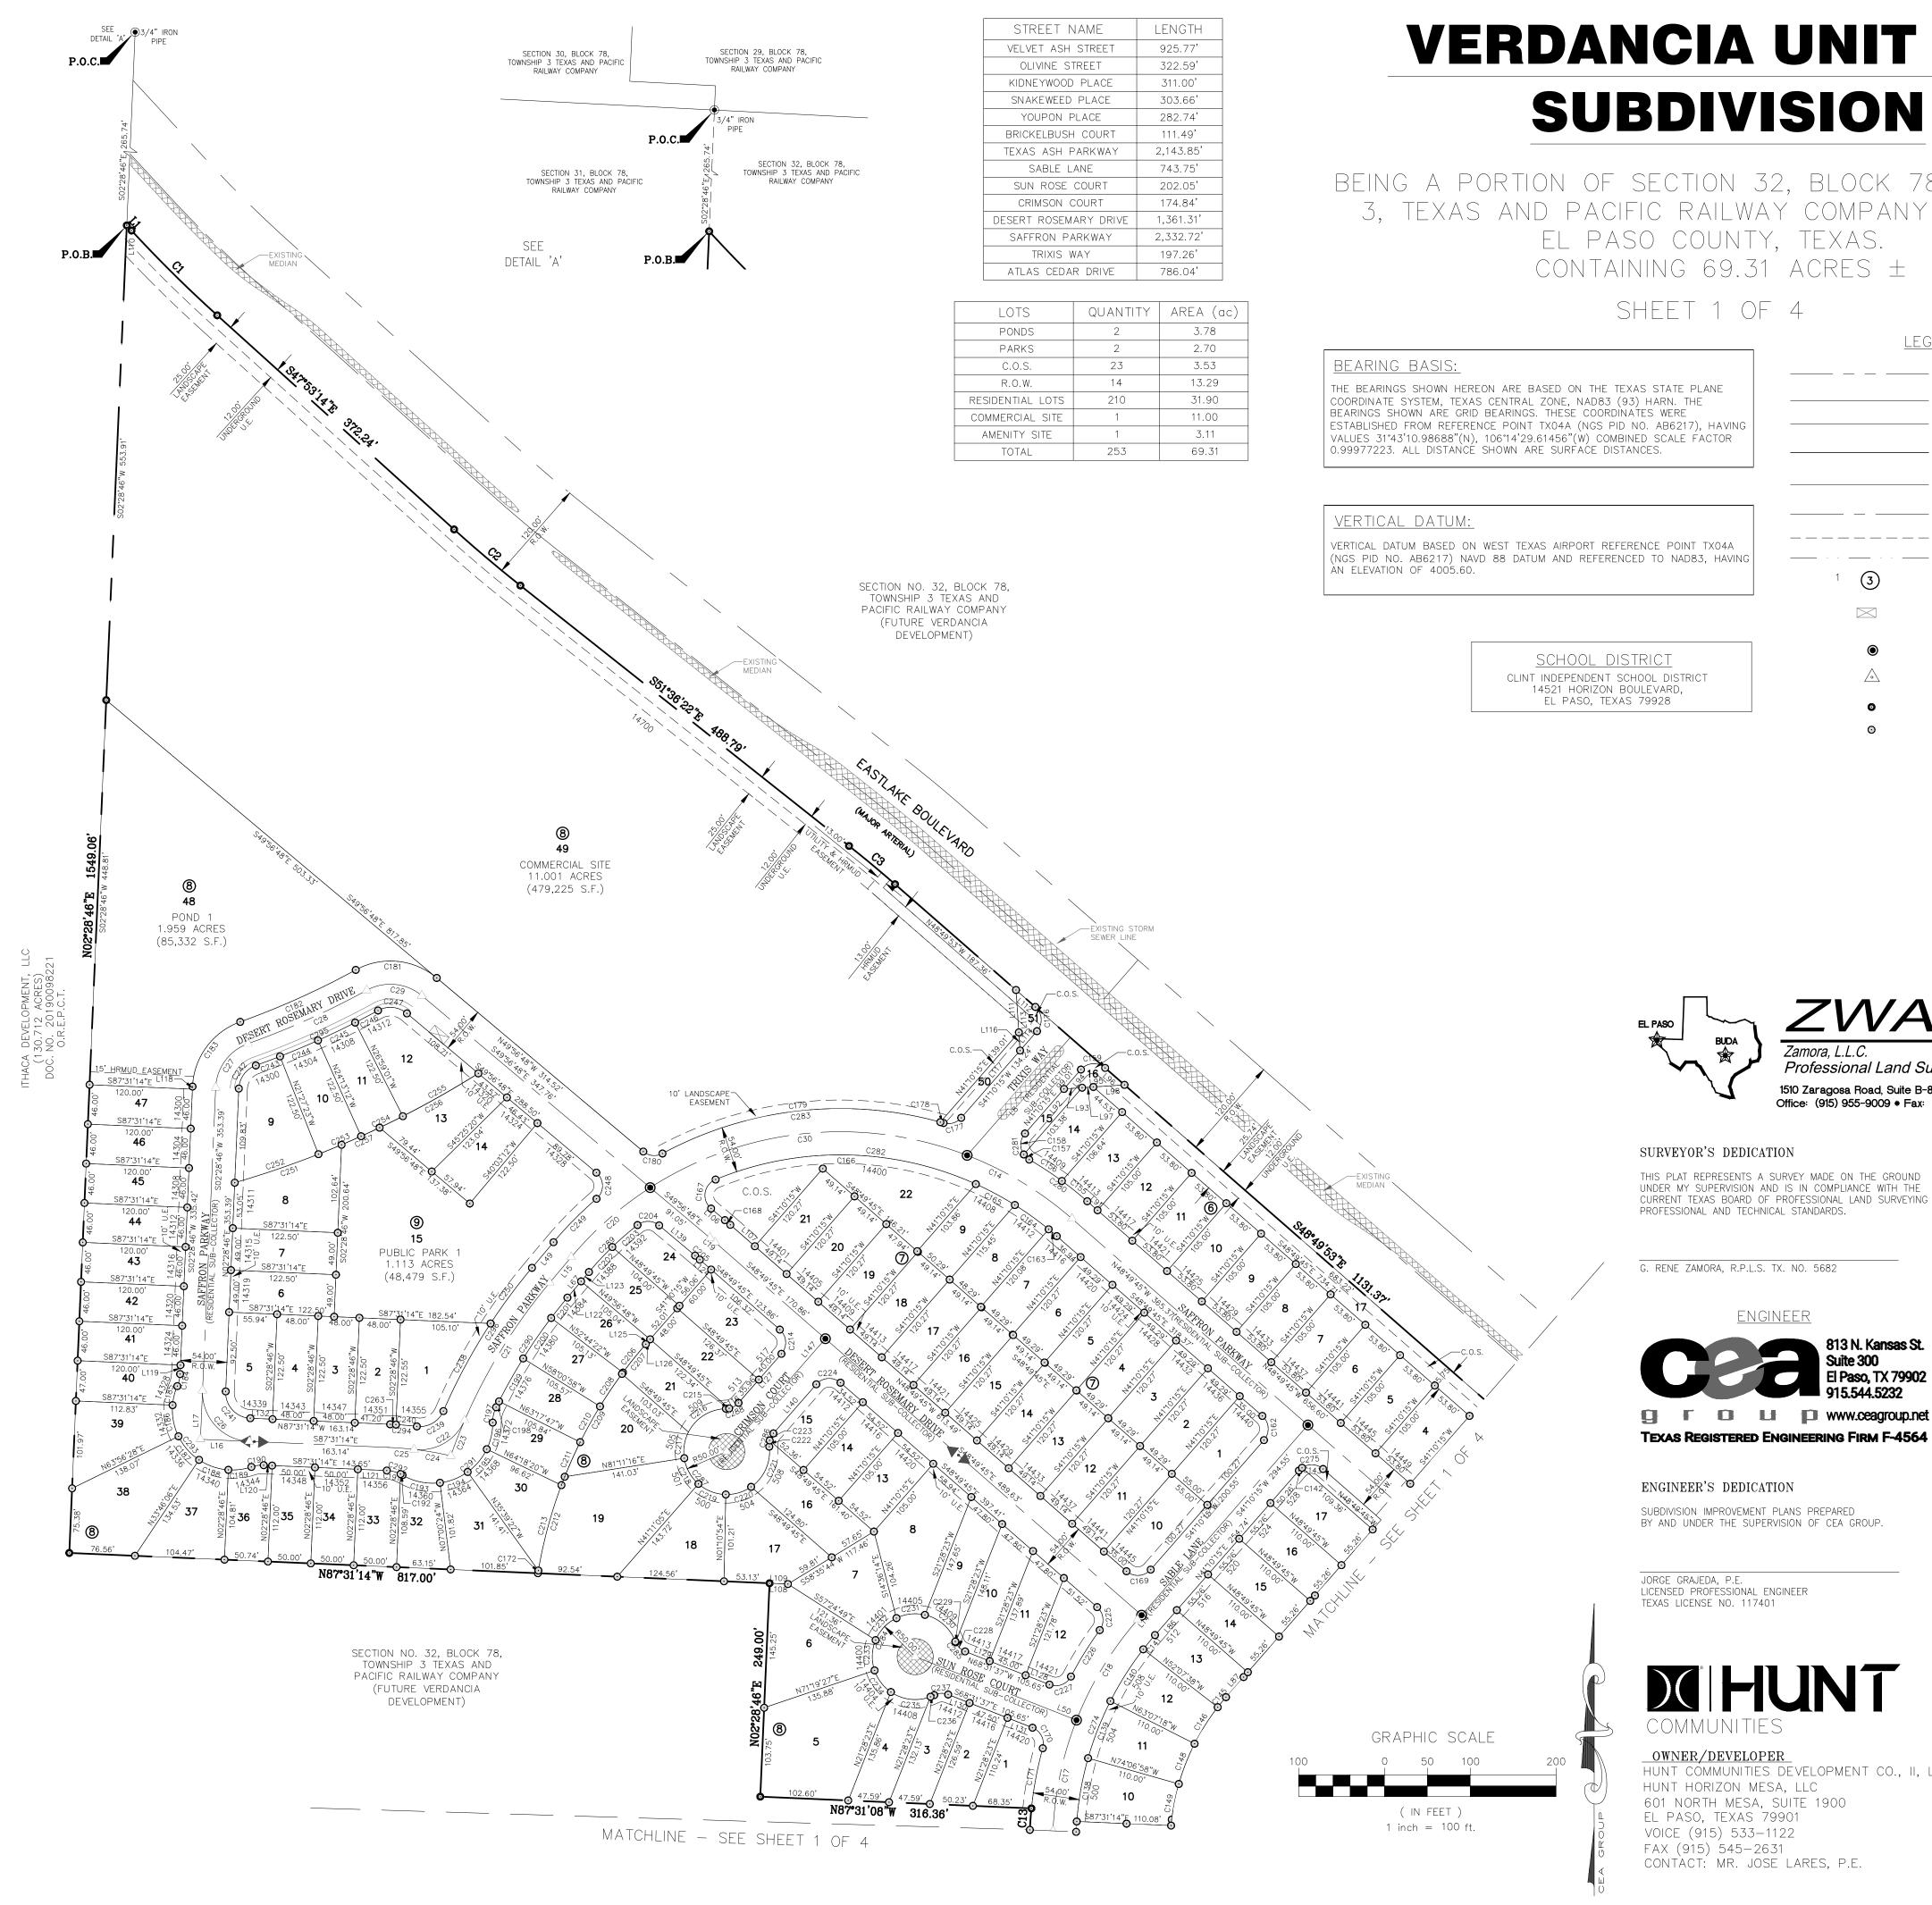

VERDANCIA UNIT TWO SUBDIVISION

BEING A PORTION OF SECTION 32, BLOCK 78, TOWNSHIP 3, TEXAS AND PACIFIC RAILWAY COMPANY SURVEYS, EL PASO COUNTY, TEXAS. CONTAINING 69.31 ACRES ±

SHEET 1 OF 4

LEGEND ----- SUBDIVISION BOUNDARY LINE STREET RIGHT OF WAY TOP OF CURB ---- SIDEWALK PROPERTY LINE _____ STREET CENTERLINE ______ 10' UTILITY EASEMENT (10' U.E) _____ 5' IRRIGATION EASEMENT (3) LOT AND BLOCK NUMBER U.S. POSTAL SERVICE DELIVERY COLLECTION BOX PROPOSED MONUMENT EXISTING MONUMENT 5/8" IRON ROD W/ZWA CAP SET 1/2" IRON ROD W/ZWA CAP SET

ZWA Zamora, L.L.C. Professional Land Surveyors 1510 Zaragosa Road, Suite B-8 * El Paso, TX 79936 Office: (915) 955-9009 * Fax: (915) 855-9012

SURVEYOR'S DEDICATION

THIS PLAT REPRESENTS A SURVEY MADE ON THE GROUND UNDER MY SUPERVISION AND IS IN COMPLIANCE WITH THE CURRENT TEXAS BOARD OF PROFESSIONAL LAND SURVEYING PROFESSIONAL AND TECHNICAL STANDARDS.

G. RENE ZAMORA, R.P.L.S. TX. NO. 5682

<u>engineer</u> 813 N. Kansas St.


TEXAS REGISTERED ENGINEERING FIRM F-4564

ENGINEER'S DEDICATION SUBDIVISION IMPROVEMENT PLANS PREPARED BY AND UNDER THE SUPERVISION OF CEA GROUP.

JORGE GRAJEDA, P.E. LICENSED PROFÉSSIONAL ENGINEER TEXAS LICENSE NO. 117401

DIHUNT

OWNER/DEVELOPER HUNT COMMUNITIES DEVELOPMENT CO., II, LLC HUNT HORIZON MESA, LLC 601 NORTH MESA, SUITE 1900 EL PASO, TEXAS 79901 VOICE (915) 533-1122 FAX (915) 545-2631 CONTACT: MR. JOSE LARES, P.E.

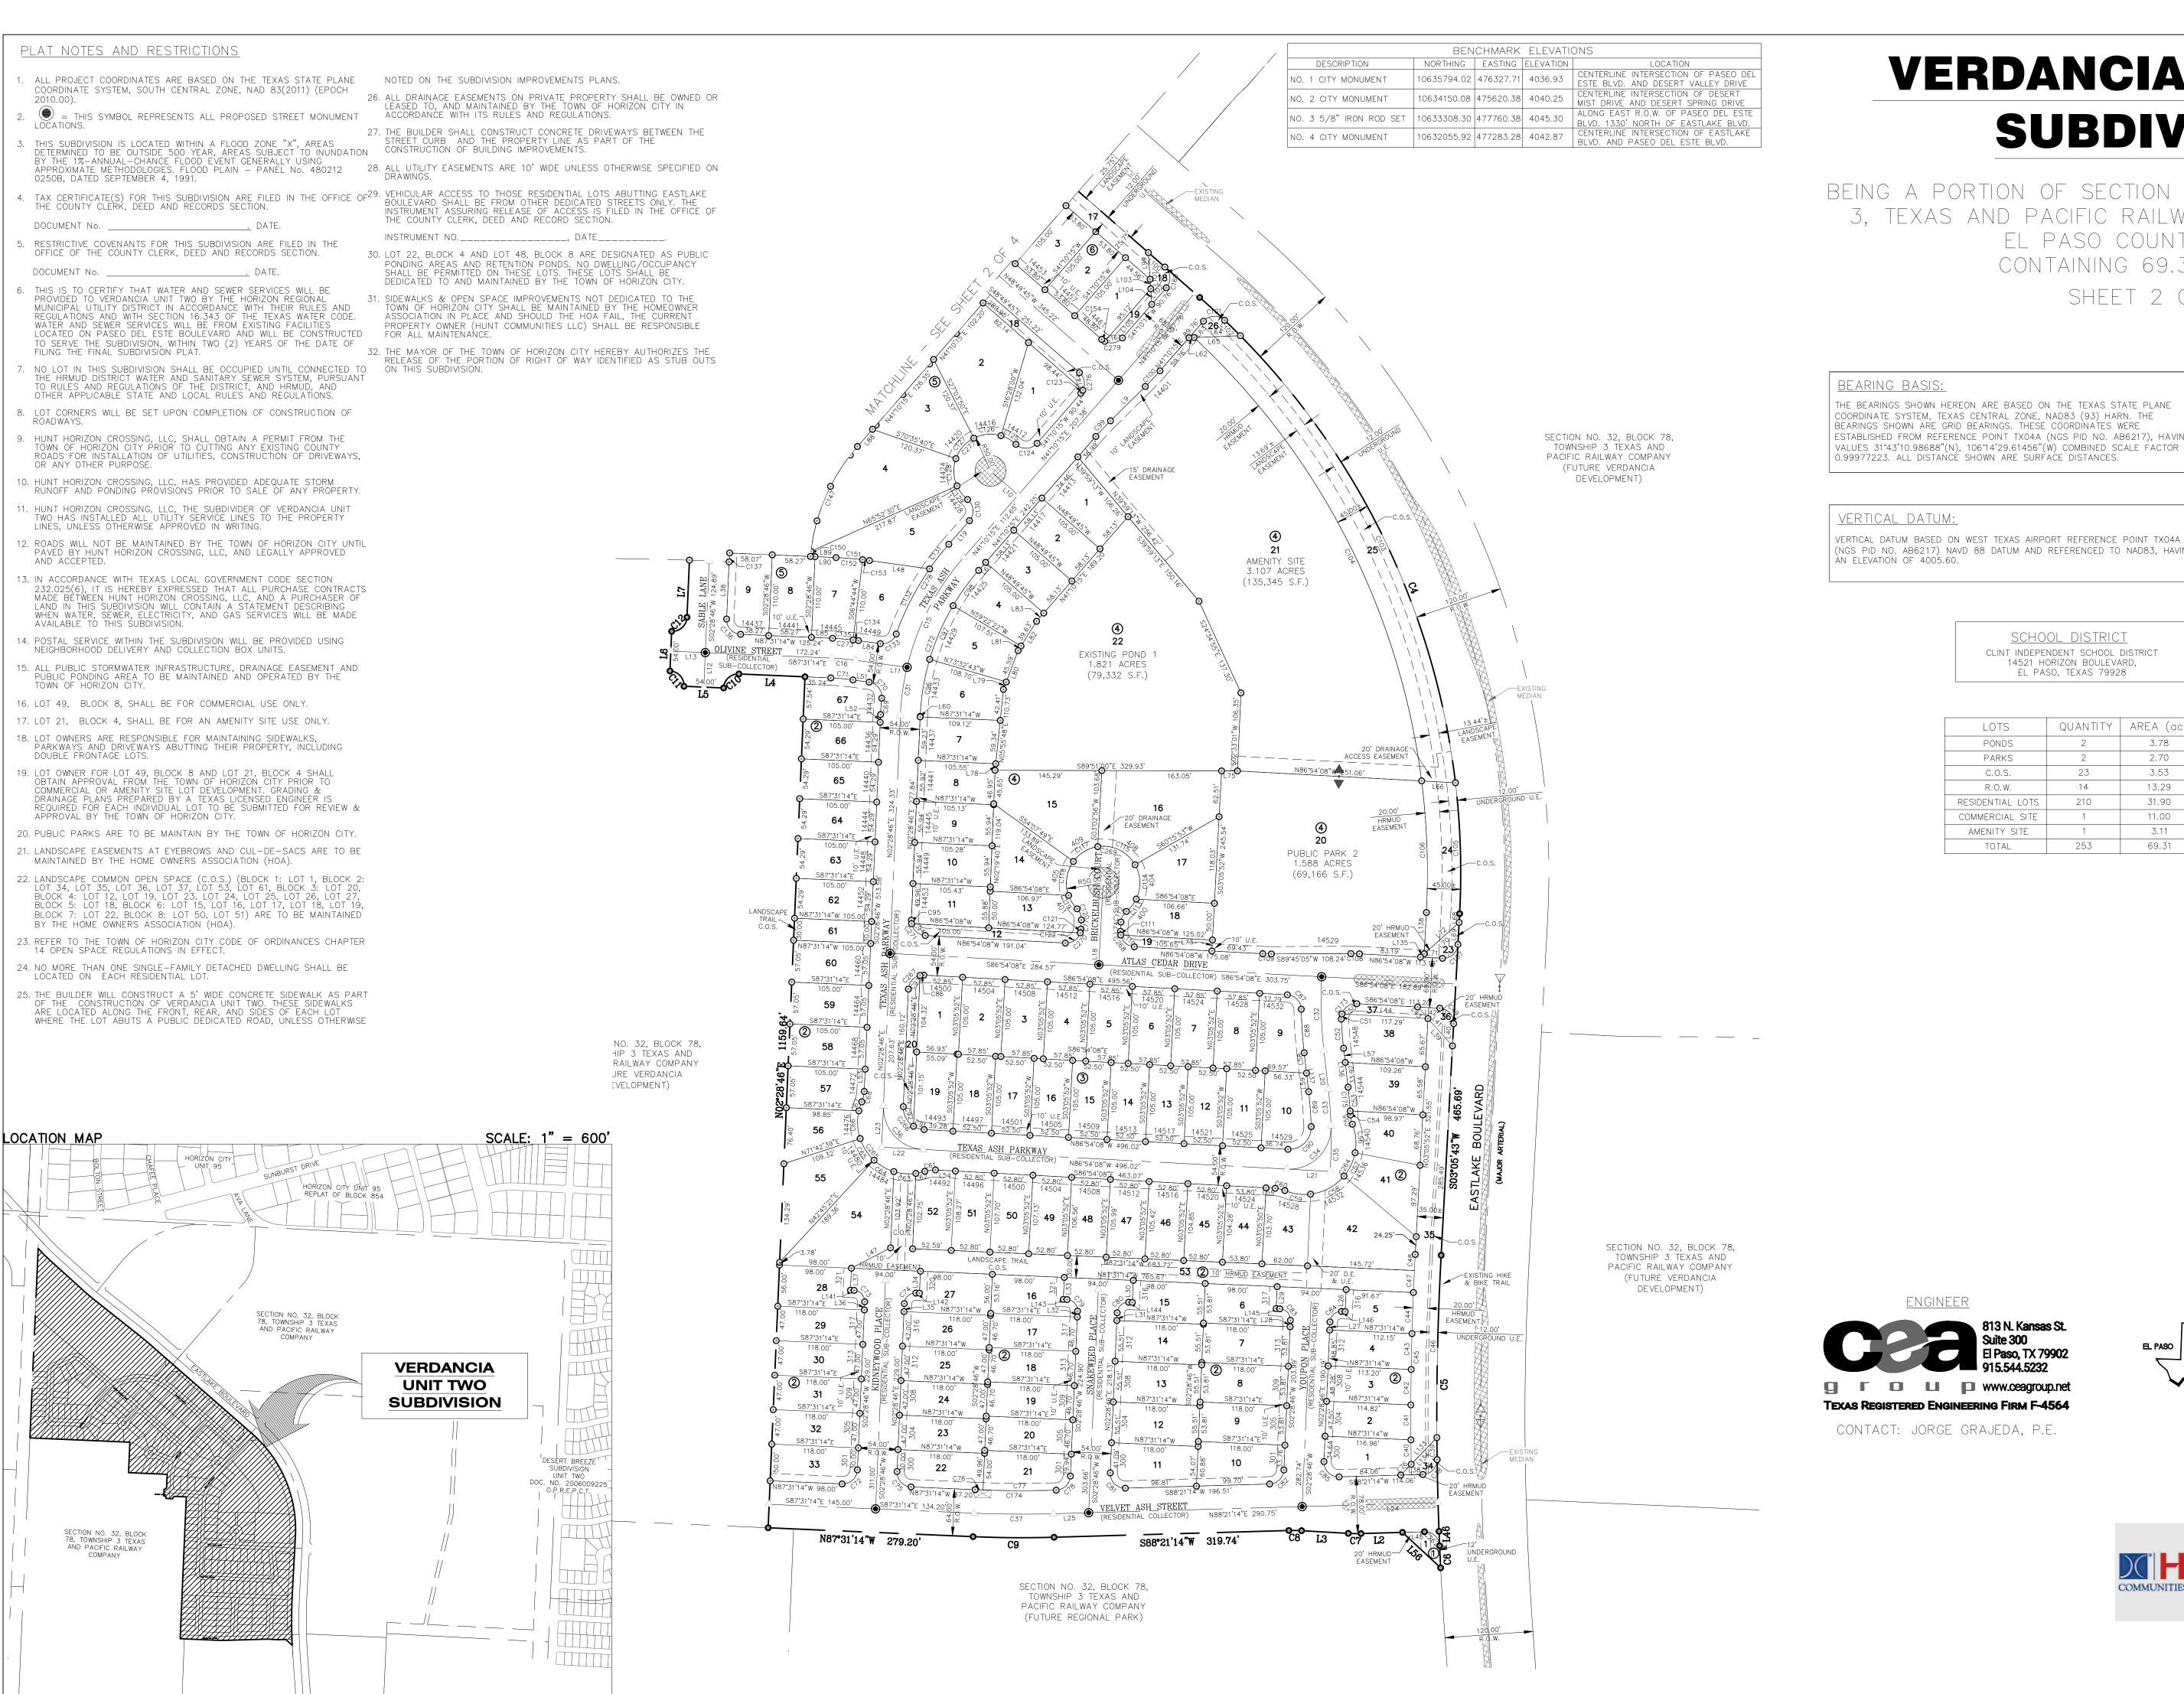

VERDANCIA UNIT TWO **SUBDIVISION**

BEING A PORTION OF SECTION 32, BLOCK 78, TOWNSHIP 3, TEXAS AND PACIFIC RAILWAY COMPANY SURVEYS, EL PASO COUNTY, TEXAS. CONTAINING 69.31 ACRES ±

SHEET 2 OF 4

BEARING BASIS: THE BEARINGS SHOWN HEREON ARE BASED ON THE TEXAS STATE PLANE COORDINATE SYSTEM, TEXAS CENTRAL ZONE, NAD83 (93) HARN. THE BEARINGS SHOWN ARE GRID BEARINGS. THESE COORDINATES WERE ESTABLISHED FROM REFERENCE POINT TXO4A (NGS PID NO. AB6217), HAVING

VERTICAL DATUM:

VERTICAL DATUM BASED ON WEST TEXAS AIRPORT REFERENCE POINT TX04A (NGS PID NO. AB6217) NAVD 88 DATUM AND REFERENCED TO NAD83, HAVING AN ELEVATION OF 4005.60.

> CLINT INDEPENDENT SCHOOL DISTRICT 14521 HORIZON BOULEVARD, EL PASO, TEXAS 79928

LOTS	QUANTITY	AREA (ac)
PONDS	2	3.78
PARKS	2	2.70
C.O.S.	23	3.53
R.O.W.	14	13.29
RESIDENTIAL LOTS	210	31.90
COMMERCIAL SITE	1	11.00
AMENITY SITE	1	3.11


STREET RIGHT OF WAY TOP OF CURB ------ SIDEWALK PROPERTY LINE _____ STREET CENTERLINE ______ 10' UTILITY EASEMENT (10' U.E) _____ 5' IRRIGATION EASEMENT LOT AND BLOCK NUMBER U.S. POSTAL SERVICE DELIVERY COLLECTION BOX

——— — SUBDIVISION BOUNDARY LINE

EXISTING MONUMENT 5/8" IRON ROD W/ZWA CAP SET 1/2" IRON ROD W/ZWA CAP SET

PROPOSED MONUMENT

LOTS	QUANTITY	AREA (ac)
PONDS	2	3.78
PARKS	2	2.70
C.O.S.	23	3.53
R.O.W.	14	13.29
RESIDENTIAL LOTS	210	31.90
COMMERCIAL SITE	1	11.00
AMENITY SITE	1	3.11
TOTAL	253	69.31

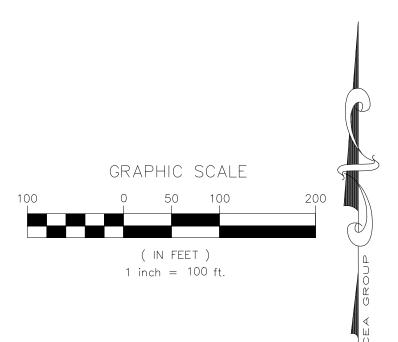







HUNT HORIZON CROSSING, LLC 601 NORTH MESA SUITE 1900 EL PASO, TEXAS 79902 VOICE (915) 298-0418 CONTACT: JOSE LARES, P.E.

DATE OF PREPARATION: MARCH 2025

			URVE TA			
CURVE	RADIUS	LENGTH	TANGENT	CHORD	BEARING	DELTA
C1	1560.00'	140.53'	70.31'	140.49	S45°18'23"E	005°09'41"
C2 C3	1560.00' 1440.00'	101.26' 69.74'	50.65 ['] 34.88 [']	101.24 ['] 69.73 [']	S49°44'48"E S50°13'08"E	003°43'08" 002°46'29"
C4	1040.00	942.54	506.42	910.62	S22°52'05"E	051°55'36"
C5	4060.00	376.01	188.14	375.87	S00°26'32"W	005°18'23"
C6	4060.00	30.00'	15.00'	30.00'	S02°42'03"E	000°25′24"
C7	200.00'	17.31'	8.66'	17.30'	N89°10'01"W	004°57'30"
C8	200.00'	17.31'	8.66'	17.30'	N89°10'01"W	004°57'30"
C9	1532.00'	110.31'	55.18'	110.29	N89°35'00"W	004°07'33"
C10	20.00'	31.42'	20.00'	28.28'	S47°28'46"W	090°00'00"
C11	20.00'	31.42'	20.00'	28.28'	N42°31'14"W	090°00'00"
C12 C13	20.00' 427.00'	31.42' 25.12'	20.00' 12.56'	28.28' 25.11'	N47°28'46"E N04°09'53"E	090°00'00" 003°22'13"
C14	410.00	143.54	72.51	142.81	N58°51'32"W	020°03'34"
C15	350.00'	170.16'	86.80'	168.49	S27°14'34"W	027°51'21"
C16	350.00'	32.81	16.42	32.80'	N84°50'05"W	005°22'18"
C17	400.00'	132.60'	66.91	131.99	S11°58'35"W	018°59'36"
C18	400.00'	137.52'	69.44'	136.84	S31°19'19"W	019°41'52"
C19	400.00'	7.80'	3.90'	7.80'	N49°23'16"W	001°07'02"
C20	410.00'	123.10'	62.02'	122.64	S48°39'18"W	017°12'10"
C21 C22	650.00° 57.00°	189.19' 72.91'	95.27' 42.40'	188.52' 68.04'	S31°42'55"W N60°01'19"E	016°40'35" 073°17'24"
C23	650.00'	44.43'	22.22'	44.42	S21°25'08"W	003°55'00"
C24	400.00'	43.37'	21.70'	43.34'	N80°13'38"W	006°12'42"
C25	400.00'	31.23'	15.62'	31.23'	N85°34'12"W	004°28'26"
C26	57.00'	89.54	57.00'	80.61	S42°31'14"E	090°00'00"
C27	57.00'	67.45'	38.30'	63.58'	S36°22'39"W	067°47'46"
C28	969.00'	152.07'	76.19'	151.92'	N65°46'47"E	008°59'31"
C29 C30	57.00'	68.41'	39.01'	64.38'	N84°19'53"W	068°46'11"
C30	410.00° 350.00°	385.38' 66.19'	208.25 ['] 33.19 [']	371.35 [°] 66.09 [°]	S84°11'02"W S07°53'50"W	053°51'18" 010°50'08"
C32	600.00	100.49	50.36	100.37	S01°44'57"E	009°35'46"
C33	600.00'	49.94	24.98'	49.92'	N04°09'46"W	004°46'07"
C34	57.00'	94.39'	62.07'	83.97	N45°39'34"E	094°52'35"
C35	600.00'	61.91'	30.98'	61.88	N01°10'38"E	005°54'42"
C36	57.00'	88.92'	56.39'	80.17	S42°12'41"E	089°22'55"
C37	1500.00'	108.01'	54.03'	107.99	S89°35'00"E	004°07'33"
C38 C39	20.00'	31.13' 30.00'	19.72' 15.00'	28.08' 30.00'	S43°45'39"W S00°37'13"E	089°11'09" 000°25'24"
C40	4095.00	33.24	16.62	33.24	S00°40'07"E	000°23′24″
C41	4095.00'	47.55'	23.77'	47.55	S00°06'12"E	000°39'55"
C42	4095.00'	48.31'	24.15'	48.31	S00°34'02"W	000°40'33"
C43	4095.00'	48.86'	24.43'	48.86	S01°14'49"W	000°41'01"
C44	4095.00'	55.93'	27.97	55.93'	S01°58'49"W	000°46'57"
C44 C45	4095.00' 4095.00'	55.93' 285.80'	27.97' 142.96'	55.93 ['] 285.74 [']	S01°58'49"W S01°05'54"W	000°46'57" 003°59'56"
C44 C45 C46	4095.00' 4095.00' 4060.00'	55.93' 285.80' 248.29'	27.97' 142.96' 124.18'	55.93' 285.74' 248.25'	S01°58'49"W S01°05'54"W S01°20'36"W	000°46′57″ 003°59′56″ 003°30′14″
C44 C45 C46 C47	4095.00' 4095.00' 4060.00' 4095.00'	55.93' 285.80' 248.29' 30.00'	27.97' 142.96' 124.18' 15.00'	55.93' 285.74' 248.25' 30.00'	S01°58'49"W S01°05'54"W S01°20'36"W S02°34'53"W	000°46′57″ 003°59′56″ 003°30′14″ 000°25′11″
C44 C45 C46	4095.00' 4095.00' 4060.00'	55.93' 285.80' 248.29'	27.97' 142.96' 124.18'	55.93' 285.74' 248.25'	S01°58'49"W S01°05'54"W S01°20'36"W	000°46′57″ 003°59′56″ 003°30′14″
C44 C45 C46 C47 C48	4095.00' 4095.00' 4060.00' 4095.00' 4095.00'	55.93' 285.80' 248.29' 30.00' 21.91'	27.97' 142.96' 124.18' 15.00' 10.95'	55.93' 285.74' 248.25' 30.00' 21.91'	S01°58'49"W S01°05'54"W S01°20'36"W S02°34'53"W S02°56'40"W	000°46′57″ 003°59′56″ 003°30′14″ 000°25′11″ 000°18′23″
C44 C45 C46 C47 C48 C49	4095.00' 4095.00' 4060.00' 4095.00' 4095.00'	55.93' 285.80' 248.29' 30.00' 21.91' 31.41'	27.97' 142.96' 124.18' 15.00' 10.95' 20.00'	55.93' 285.74' 248.25' 30.00' 21.91' 28.28'	S01°58'49"W S01°05'54"W S01°20'36"W S02°34'53"W S02°56'40"W S41°54'13"E	000°46′57″ 003°59′56″ 003°30′14″ 000°25′11″ 000°18′23″ 089°59′50″
C44 C45 C46 C47 C48 C49 C50 C51	4095.00' 4095.00' 4060.00' 4095.00' 20.00' 20.00' 20.00' 573.00'	55.93' 285.80' 248.29' 30.00' 21.91' 31.41' 26.36'	27.97' 142.96' 124.18' 15.00' 10.95' 20.00' 15.49'	55.93' 285.74' 248.25' 30.00' 21.91' 28.28' 24.49'	\$01°58'49"W \$01°05'54"W \$01°20'36"W \$02°34'53"W \$02°56'40"W \$41°54'13"E \$55°20'11"W	000°46'57" 003°59'56" 003°30'14" 000°25'11" 000°18'23" 089°59'50" 075°31'21"
C44 C45 C46 C47 C48 C49 C50 C51 C52 C53	4095.00' 4095.00' 4060.00' 4095.00' 20.00' 20.00' 20.00' 573.00' 627.00'	55.93' 285.80' 248.29' 30.00' 21.91' 31.41' 26.36' 7.03' 39.88' 32.47'	27.97' 142.96' 124.18' 15.00' 10.95' 20.00' 15.49' 3.55' 19.95'	55.93' 285.74' 248.25' 30.00' 21.91' 28.28' 24.49' 6.99' 39.87' 32.47'	\$01°58'49"W \$01°05'54"W \$01°20'36"W \$02°34'53"W \$02°56'40"W \$41°54'13"E \$55°20'11"W \$07°30'29"W \$04°33'11"W \$05°03'49"W	000°46′57″ 003°59′56″ 003°30′14″ 000°25′11″ 000°18′23″ 089°59′50″ 075°31′21″ 020°08′04″ 003°59′16″ 002°58′02″
C44 C45 C46 C47 C48 C49 C50 C51 C52 C53 C54	4095.00' 4095.00' 4060.00' 4095.00' 20.00' 20.00' 20.00' 573.00' 627.00'	55.93' 285.80' 248.29' 30.00' 21.91' 31.41' 26.36' 7.03' 39.88' 32.47' 5.56'	27.97' 142.96' 124.18' 15.00' 10.95' 20.00' 15.49' 3.55' 19.95' 16.24' 2.78'	55.93' 285.74' 248.25' 30.00' 21.91' 28.28' 24.49' 6.99' 39.87' 32.47' 5.56'	\$01°58'49"W \$01°05'54"W \$01°20'36"W \$02°34'53"W \$02°56'40"W \$41°54'13"E \$55°20'11"W \$07°30'29"W \$04°33'11"W \$05°03'49"W \$03°19'32"W	000°46′57″ 003°59′56″ 003°30′14″ 000°25′11″ 000°18′23″ 089°59′50″ 075°31′21″ 020°08′04″ 003°59′16″ 002°58′02″ 000°30′30″
C44 C45 C46 C47 C48 C49 C50 C51 C52 C53 C54 C55	4095.00' 4095.00' 4095.00' 4095.00' 20.00' 20.00' 20.00' 573.00' 627.00' 40.00'	55.93' 285.80' 248.29' 30.00' 21.91' 31.41' 26.36' 7.03' 39.88' 32.47' 5.56' 12.88'	27.97' 142.96' 124.18' 15.00' 10.95' 20.00' 15.49' 3.55' 19.95' 16.24' 2.78' 6.49'	55.93' 285.74' 248.25' 30.00' 21.91' 28.28' 24.49' 6.99' 39.87' 32.47' 5.56' 12.82'	\$01°58'49"W \$01°05'54"W \$01°20'36"W \$02°34'53"W \$02°56'40"W \$41°54'13"E \$55°20'11"W \$07°30'29"W \$04°33'11"W \$05°03'49"W \$03°19'32"W \$03°19'32"W	000°46′57″ 003°59′56″ 003°30′14″ 000°25′11″ 000°18′23″ 089°59′50″ 075°31′21″ 020°08′04″ 003°59′16″ 002°58′02″ 000°30′30″ 018°26′34″
C44 C45 C46 C47 C48 C49 C50 C51 C52 C53 C54	4095.00' 4095.00' 4060.00' 4095.00' 20.00' 20.00' 20.00' 573.00' 627.00'	55.93' 285.80' 248.29' 30.00' 21.91' 31.41' 26.36' 7.03' 39.88' 32.47' 5.56'	27.97' 142.96' 124.18' 15.00' 10.95' 20.00' 15.49' 3.55' 19.95' 16.24' 2.78'	55.93' 285.74' 248.25' 30.00' 21.91' 28.28' 24.49' 6.99' 39.87' 32.47' 5.56'	\$01°58'49"W \$01°05'54"W \$01°20'36"W \$02°34'53"W \$02°56'40"W \$41°54'13"E \$55°20'11"W \$07°30'29"W \$04°33'11"W \$05°03'49"W \$03°19'32"W	000°46′57″ 003°59′56″ 003°30′14″ 000°25′11″ 000°18′23″ 089°59′50″ 075°31′21″ 020°08′04″ 003°59′16″ 002°58′02″ 000°30′30″
C44 C45 C46 C47 C48 C49 C50 C51 C52 C53 C54 C55 C56	4095.00' 4095.00' 4095.00' 4095.00' 20.00' 20.00' 573.00' 627.00' 40.00' 70.00'	55.93' 285.80' 248.29' 30.00' 21.91' 31.41' 26.36' 7.03' 39.88' 32.47' 5.56' 12.88' 39.60'	27.97' 142.96' 124.18' 15.00' 10.95' 20.00' 15.49' 3.55' 19.95' 16.24' 2.78' 6.49' 20.34'	55.93' 285.74' 248.25' 30.00' 21.91' 28.28' 24.49' 6.99' 39.87' 32.47' 5.56' 12.82' 39.07'	\$01°58'49"W \$01°05'54"W \$01°20'36"W \$02°34'53"W \$02°56'40"W \$41°54'13"E \$55°20'11"W \$07°30'29"W \$04°33'11"W \$05°03'49"W \$03°19'32"W \$03°19'32"W \$05°18'31"W	000°46′57″ 003°59′56″ 003°30′14″ 000°25′11″ 000°18′23″ 089°59′50″ 075°31′21″ 020°08′04″ 003°59′16″ 002°58′02″ 000°30′30″ 018°26′34″ 032°24′41″
C44 C45 C46 C47 C48 C49 C50 C51 C52 C53 C54 C55 C56 C57	4095.00' 4095.00' 4095.00' 4095.00' 20.00' 20.00' 573.00' 627.00' 40.00' 70.00'	55.93' 285.80' 248.29' 30.00' 21.91' 31.41' 26.36' 7.03' 39.88' 32.47' 5.56' 12.88' 39.60' 35.54'	27.97' 142.96' 124.18' 15.00' 10.95' 20.00' 15.49' 3.55' 19.95' 16.24' 2.78' 6.49' 20.34' 18.16'	55.93' 285.74' 248.25' 30.00' 21.91' 28.28' 24.49' 6.99' 39.87' 32.47' 5.56' 12.82' 39.07' 35.16'	\$01°58'49"W \$01°05'54"W \$01°20'36"W \$02°34'53"W \$02°56'40"W \$41°54'13"E \$55°20'11"W \$07°30'29"W \$04°33'11"W \$05°03'49"W \$03°19'32"W \$03°19'32"W \$05°18'31"W \$05°18'31"W	000°46′57″ 003°59′56″ 003°30′14″ 000°25′11″ 000°25′11″ 000°18′23″ 089°59′50″ 075°31′21″ 020°08′04″ 003°59′16″ 002°58′02″ 000°30′30″ 018°26′34″ 032°24′41″ 029°05′16″
C44 C45 C46 C47 C48 C49 C50 C51 C52 C53 C54 C55 C56 C57 C58	4095.00' 4095.00' 4095.00' 4095.00' 4095.00' 20.00' 20.00' 573.00' 627.00' 40.00' 70.00' 70.00'	55.93' 285.80' 248.29' 30.00' 21.91' 31.41' 26.36' 7.03' 39.88' 32.47' 5.56' 12.88' 39.60' 35.54' 52.95'	27.97' 142.96' 124.18' 15.00' 10.95' 20.00' 15.49' 3.55' 19.95' 16.24' 2.78' 6.49' 20.34' 18.16' 27.82'	55.93' 285.74' 248.25' 30.00' 21.91' 28.28' 24.49' 6.99' 39.87' 32.47' 5.56' 12.82' 39.07' 35.16' 51.70'	\$01°58'49"W \$01°05'54"W \$01°20'36"W \$02°34'53"W \$02°56'40"W \$41°54'13"E \$55°20'11"W \$07°30'29"W \$04°33'11"W \$05°03'49"W \$03°19'32"W \$012°17'34"W \$05°18'31"W \$05°26'28"E \$01°39'21"E	000°46′57″ 003°59′56″ 003°30′14″ 000°25′11″ 000°18′23″ 089°59′50″ 075°31′21″ 020°08′04″ 003°59′16″ 002°58′02″ 000°30′30″ 018°26′34″ 032°24′41″ 029°05′16″ 043°20′30″
C44 C45 C46 C47 C48 C49 C50 C51 C52 C53 C54 C55 C56 C57 C58 C59 C60 C61	4095.00' 4095.00' 4095.00' 4095.00' 4095.00' 20.00' 20.00' 573.00' 627.00' 40.00' 70.00' 70.00' 40.00' 40.00'	55.93' 285.80' 248.29' 30.00' 21.91' 31.41' 26.36' 7.03' 39.88' 32.47' 5.56' 12.88' 39.60' 35.54' 52.95' 35.73' 13.59' 14.68'	27.97' 142.96' 124.18' 15.00' 10.95' 20.00' 15.49' 3.55' 19.95' 16.24' 2.78' 6.49' 20.34' 18.16' 27.82' 18.26' 6.86' 7.42'	55.93' 285.74' 248.25' 30.00' 21.91' 28.28' 24.49' 6.99' 39.87' 32.47' 5.56' 12.82' 39.07' 35.16' 51.70' 35.34' 13.53' 14.60'	\$01°58'49"W \$01°05'54"W \$01°20'36"W \$02°34'53"W \$02°56'40"W \$41°54'13"E \$55°20'11"W \$07°30'29"W \$04°33'11"W \$05°03'49"W \$03°19'32"W \$05°18'31"W \$05°18'31"W \$05°18'31"W \$05°18'31"E \$82°03'06"E \$77°09'58"E \$82°34'56"E	000°46′57″ 003°59′56″ 003°30′14″ 000°25′11″ 000°18′23″ 089°59′50″ 075°31′21″ 020°08′04″ 003°59′16″ 002°58′02″ 000°30′30″ 018°26′34″ 032°24′41″ 029°05′16″ 043°20′30″ 019°28′20″ 021°01′51″
C44 C45 C46 C47 C48 C49 C50 C51 C52 C53 C54 C55 C56 C57 C58 C59 C60 C61 C62	4095.00' 4095.00' 4095.00' 4095.00' 4095.00' 20.00' 20.00' 573.00' 627.00' 40.00' 70.00' 70.00' 40.00' 40.00' 40.00'	55.93' 285.80' 248.29' 30.00' 21.91' 31.41' 26.36' 7.03' 39.88' 32.47' 5.56' 12.88' 39.60' 35.54' 52.95' 35.73' 13.59' 14.68' 12.54'	27.97' 142.96' 124.18' 15.00' 10.95' 20.00' 15.49' 3.55' 19.95' 16.24' 2.78' 6.49' 20.34' 18.16' 27.82' 18.26' 6.86' 7.42' 6.29'	55.93' 285.74' 248.25' 30.00' 21.91' 28.28' 24.49' 6.99' 39.87' 5.56' 12.82' 39.07' 35.16' 51.70' 35.34' 13.53' 14.60' 12.53'	\$01°58'49"W \$01°05'54"W \$01°20'36"W \$02°34'53"W \$02°56'40"W \$41°54'13"E \$55°20'11"W \$07°30'29"W \$04°33'11"W \$05°03'49"W \$03°19'32"W \$012°17'34"W \$05°18'31"W \$05°18'31"W \$05°18'31"E \$82°03'06"E \$77°09'58"E \$182°34'56"E \$110'59"E	000°46′57″ 003°59′56″ 003°30′14″ 000°25′11″ 000°18′23″ 089°59′50″ 075°31′21″ 020°08′04″ 003°59′16″ 002°58′02″ 000°30′30″ 018°26′34″ 032°24′41″ 029°05′16″ 043°20′30″ 029°14′35″ 019°28′20″ 001°15′56″
C44 C45 C46 C47 C48 C49 C50 C51 C52 C53 C54 C55 C56 C57 C58 C59 C60 C61 C62 C63	4095.00' 4095.00' 4095.00' 4095.00' 4095.00' 20.00' 20.00' 573.00' 627.00' 40.00' 70.00' 70.00' 40.00' 70.00' 70.00' 70.00'	55.93' 285.80' 248.29' 30.00' 21.91' 31.41' 26.36' 7.03' 39.88' 32.47' 5.56' 12.88' 39.60' 35.54' 52.95' 35.73' 13.59' 14.68' 12.54' 30.26'	27.97' 142.96' 124.18' 15.00' 10.95' 20.00' 15.49' 3.55' 19.95' 16.24' 2.78' 6.49' 20.34' 18.16' 27.82' 18.26' 6.86' 7.42' 6.29' 15.37'	55.93' 285.74' 248.25' 30.00' 21.91' 28.28' 24.49' 6.99' 39.87' 32.47' 5.56' 12.82' 39.07' 35.16' 51.70' 35.34' 13.53' 14.60' 12.53' 30.02'	\$01°58'49"W \$01°05'54"W \$01°20'36"W \$02°34'53"W \$02°56'40"W \$41°54'13"E \$55°20'11"W \$07°30'29"W \$03°19'32"W \$03°19'32"W \$03°19'32"W \$05°18'31"W \$05°18'31"W \$05°18'31"E \$82°03'06"E \$77°09'58"E \$82°34'56"E \$85°17'03"E	000°46′57″ 003°59′56″ 003°30′14″ 000°25′11″ 000°18′23″ 089°59′50″ 075°31′21″ 020°08′04″ 003°59′16″ 002°58′02″ 000°30′30″ 018°26′34″ 032°24′41″ 029°05′16″ 043°20′30″ 029°14′35″ 019°28′20″ 021°01′51″ 010°15′56″
C44 C45 C46 C47 C48 C49 C50 C51 C52 C53 C54 C55 C56 C57 C58 C59 C60 C61 C62	4095.00' 4095.00' 4095.00' 4095.00' 4095.00' 20.00' 20.00' 573.00' 627.00' 40.00' 70.00' 70.00' 40.00' 70.00' 70.00' 70.00' 70.00' 70.00'	55.93' 285.80' 248.29' 30.00' 21.91' 31.41' 26.36' 7.03' 39.88' 32.47' 5.56' 12.88' 39.60' 35.54' 52.95' 35.73' 13.59' 14.68' 12.54' 30.26' 31.35'	27.97' 142.96' 124.18' 15.00' 10.95' 20.00' 15.49' 3.55' 19.95' 16.24' 2.78' 6.49' 20.34' 18.16' 27.82' 18.26' 6.86' 7.42' 6.29' 15.37' 15.94'	55.93' 285.74' 248.25' 30.00' 21.91' 28.28' 24.49' 6.99' 39.87' 32.47' 5.56' 12.82' 39.07' 35.16' 51.70' 35.34' 13.53' 14.60' 12.53' 30.02' 31.08'	\$01°58'49"W \$01°05'54"W \$01°20'36"W \$02°34'53"W \$02°56'40"W \$41°54'13"E \$55°20'11"W \$07°30'29"W \$04°33'11"W \$05°03'49"W \$03°19'32"W \$12°17'34"W \$05°18'31"W \$05°18'31"W \$12°17'34"E \$82°03'06"E \$77°09'58"E \$82°03'06"E \$77°09'58"E \$85°17'03"E \$85°17'03"E	000°46′57″ 003°59′56″ 003°30′14″ 000°25′11″ 000°18′23″ 089°59′50″ 075°31′21″ 020°08′04″ 003°59′16″ 002°58′02″ 000°30′30″ 018°26′34″ 032°24′41″ 029°05′16″ 043°20′30″ 029°14′35″ 019°28′20″ 021°01′51″ 010°15′56″ 024°45′59″
C44 C45 C46 C47 C48 C49 C50 C51 C52 C53 C54 C55 C56 C57 C58 C59 C60 C61 C62 C63 C64	4095.00' 4095.00' 4095.00' 4095.00' 4095.00' 20.00' 20.00' 573.00' 627.00' 40.00' 70.00' 70.00' 40.00' 70.00' 70.00' 70.00'	55.93' 285.80' 248.29' 30.00' 21.91' 31.41' 26.36' 7.03' 39.88' 32.47' 5.56' 12.88' 39.60' 35.54' 52.95' 35.73' 13.59' 14.68' 12.54' 30.26'	27.97' 142.96' 124.18' 15.00' 10.95' 20.00' 15.49' 3.55' 19.95' 16.24' 2.78' 6.49' 20.34' 18.16' 27.82' 18.26' 6.86' 7.42' 6.29' 15.37'	55.93' 285.74' 248.25' 30.00' 21.91' 28.28' 24.49' 6.99' 39.87' 32.47' 5.56' 12.82' 39.07' 35.16' 51.70' 35.34' 13.53' 14.60' 12.53' 30.02'	\$01°58'49"W \$01°05'54"W \$01°20'36"W \$02°34'53"W \$02°56'40"W \$41°54'13"E \$55°20'11"W \$07°30'29"W \$03°19'32"W \$03°19'32"W \$03°19'32"W \$05°18'31"W \$05°18'31"W \$05°18'31"E \$82°03'06"E \$77°09'58"E \$82°34'56"E \$85°17'03"E	000°46′57″ 003°59′56″ 003°30′14″ 000°25′11″ 000°18′23″ 089°59′50″ 075°31′21″ 020°08′04″ 003°59′16″ 002°58′02″ 000°30′30″ 018°26′34″ 032°24′41″ 029°05′16″ 043°20′30″ 029°14′35″ 019°28′20″ 021°01′51″ 010°15′56″
C44 C45 C46 C47 C48 C49 C50 C51 C52 C53 C54 C55 C56 C57 C58 C59 C60 C61 C62 C63 C64 C65	4095.00' 4095.00' 4095.00' 4095.00' 4095.00' 20.00' 20.00' 573.00' 627.00' 40.00' 70.00' 70.00' 70.00' 70.00' 70.00' 70.00' 70.00' 70.00' 70.00' 70.00'	55.93' 285.80' 248.29' 30.00' 21.91' 31.41' 26.36' 7.03' 39.88' 32.47' 5.56' 12.88' 39.60' 35.54' 52.95' 35.73' 13.59' 14.68' 12.54' 30.26' 31.35' 35.38'	27.97' 142.96' 124.18' 15.00' 10.95' 20.00' 15.49' 3.55' 19.95' 16.24' 2.78' 6.49' 20.34' 18.16' 27.82' 18.26' 6.86' 7.42' 6.29' 15.37' 15.94' 18.07'	55.93' 285.74' 248.25' 30.00' 21.91' 28.28' 24.49' 6.99' 39.87' 32.47' 5.56' 12.82' 39.07' 35.16' 51.70' 35.34' 13.53' 14.60' 12.53' 30.02' 31.08' 35.00'	\$01°58'49"W \$01°05'54"W \$01°20'36"W \$02°34'53"W \$02°56'40"W \$41°54'13"E \$55°20'11"W \$07°30'29"W \$04°33'11"W \$05°03'49"W \$05°03'49"W \$05°18'31"W \$05°18'31"W \$05°18'31"W \$05°18'31"E \$82°03'06"E \$77°09'58"E \$82°03'06"E \$77°09'58"E \$82°34'56"E \$85°17'03"E \$85°17'03"E \$60°04'21"E \$32°46'00"E	000°46′57″ 003°59′56″ 003°30′14″ 000°25′11″ 000°18′23″ 089°59′50″ 075°31′21″ 020°08′04″ 003°59′16″ 002°58′02″ 000°30′30″ 018°26′34″ 032°24′41″ 029°05′16″ 043°20′30″ 029°14′35″ 019°28′20″ 021°01′51″ 010°15′56″ 024°45′59″ 025°39′25″
C44 C45 C46 C47 C48 C49 C50 C51 C52 C53 C54 C55 C56 C57 C58 C59 C60 C61 C62 C63 C64 C65 C66	4095.00' 4095.00' 4095.00' 4095.00' 4095.00' 20.00' 20.00' 573.00' 627.00' 40.00' 70.00' 70.00' 70.00' 70.00' 70.00' 70.00' 70.00' 70.00' 70.00' 70.00' 70.00'	55.93' 285.80' 248.29' 30.00' 21.91' 31.41' 26.36' 7.03' 39.88' 32.47' 5.56' 12.88' 39.60' 35.54' 52.95' 35.73' 13.59' 14.68' 12.54' 30.26' 31.35' 35.38' 38.26'	27.97' 142.96' 124.18' 15.00' 10.95' 20.00' 15.49' 3.55' 19.95' 16.24' 2.78' 6.49' 20.34' 18.16' 27.82' 18.26' 6.86' 7.42' 6.29' 15.37' 15.94' 18.07' 19.62'	55.93' 285.74' 248.25' 30.00' 21.91' 28.28' 24.49' 6.99' 39.87' 5.56' 12.82' 39.07' 35.16' 51.70' 35.34' 13.53' 14.60' 12.53' 30.02' 31.08' 35.00' 37.79'	\$01°58'49"W \$01°05'54"W \$01°20'36"W \$02°34'53"W \$02°56'40"W \$41°54'13"E \$55°20'11"W \$07°30'29"W \$04°33'11"W \$05°03'49"W \$03°19'32"W \$05°18'31"W \$05°18'31"W \$05°18'31"W \$05°18'39'21"E \$82°03'06"E \$77°09'58"E \$82°03'06"E \$77°09'58"E \$82°34'56"E \$77°11'59"E \$85°17'03"E \$85°17'03"E \$60°04'21"E \$32°46'00"E \$02°37'49"E	000°46′57″ 003°59′56″ 003°30′14″ 000°25′11″ 000°18′23″ 089°59′50″ 075°31′21″ 020°08′04″ 003°59′16″ 002°58′02″ 000°30′30″ 018°26′34″ 032°24′41″ 029°05′16″ 043°20′30″ 029°14′35″ 019°28′20″ 021°01′51″ 010°15′56″ 024°45′59″ 025°39′25″ 028°57′18″ 031°19′04″
C44 C45 C46 C47 C48 C49 C50 C51 C52 C53 C54 C55 C56 C57 C58 C59 C60 C61 C62 C63 C64 C65 C66 C67 C68	4095.00' 4095.00' 4095.00' 4095.00' 4095.00' 20.00' 20.00' 573.00' 627.00' 40.00' 70.00' 70.00' 70.00' 70.00' 70.00' 70.00' 70.00' 70.00' 70.00' 70.00' 70.00' 70.00' 70.00' 70.00' 70.00' 70.00' 70.00' 70.00'	55.93' 285.80' 248.29' 30.00' 21.91' 31.41' 26.36' 7.03' 39.88' 32.47' 5.56' 12.88' 39.60' 35.54' 52.95' 35.73' 13.59' 14.68' 12.54' 30.26' 31.35' 35.38' 38.26' 12.81' 14.68' 22.36'	27.97' 142.96' 124.18' 15.00' 10.95' 20.00' 15.49' 3.55' 19.95' 16.24' 2.78' 6.49' 20.34' 18.16' 27.82' 18.26' 6.86' 7.42' 6.29' 15.37' 15.94' 18.07' 19.62' 6.42' 7.42' 11.18'	55.93' 285.74' 248.25' 30.00' 21.91' 28.28' 24.49' 6.99' 39.87' 32.47' 5.56' 12.82' 39.07' 35.16' 51.70' 35.34' 13.53' 14.60' 12.53' 30.02' 31.08' 35.00' 37.79' 14.60' 22.35'	\$01°58'49"W \$01°05'54"W \$01°20'36"W \$02°34'53"W \$02°56'40"W \$41°54'13"E \$55°20'11"W \$07°30'29"W \$04°33'11"W \$05°03'49"W \$05°18'31"W \$05°18'31"W \$05°18'31"W \$05°18'31"W \$05°18'31"W \$12°17'34"W \$12°17'34"E \$82°03'06"E \$77°09'58"E \$82°03'06"E \$77°09'58"E \$82°34'56"E \$77°09'58"E \$82°34'56"E \$77°11'59"E \$85°17'03"E \$500°04'21"E \$32°46'00"E \$02°37'49"E \$12°59'42"W \$04°10'42"W	000°46′57″ 003°59′56″ 003°30′14″ 000°25′11″ 000°18′23″ 089°59′50″ 075°31′21″ 020°08′04″ 003°59′16″ 002°58′02″ 000°30′30″ 018°26′34″ 032°24′41″ 029°05′16″ 043°20′30″ 029°14′35″ 019°28′20″ 021°01′51″ 010°15′56″ 024°45′59″ 025°39′25″ 028°57′18″ 031°19′04″ 010°28′55″ 021°01′51″ 003°23′52″
C44 C45 C46 C47 C48 C49 C50 C51 C52 C53 C54 C55 C56 C57 C58 C59 C60 C61 C62 C63 C64 C65 C66 C67 C68 C69 C70	4095.00' 4095.00' 4095.00' 4095.00' 4095.00' 20.00' 20.00' 573.00' 627.00' 40.00' 70.00' 70.00' 70.00' 70.00' 70.00' 70.00' 70.00' 70.00' 70.00' 70.00' 70.00' 70.00' 70.00' 70.00' 70.00' 70.00' 70.00' 70.00' 70.00'	55.93' 285.80' 248.29' 30.00' 21.91' 31.41' 26.36' 7.03' 39.88' 32.47' 5.56' 12.88' 39.60' 35.54' 52.95' 35.73' 13.59' 14.68' 12.54' 30.26' 31.35' 35.38' 38.26' 12.81' 14.68' 22.36' 30.73'	27.97' 142.96' 124.18' 15.00' 10.95' 20.00' 15.49' 3.55' 19.95' 16.24' 2.78' 6.49' 20.34' 18.16' 27.82' 18.26' 6.86' 7.42' 6.29' 15.37' 15.94' 18.07' 19.62' 6.42' 7.42' 11.18' 19.32'	55.93' 285.74' 248.25' 30.00' 21.91' 28.28' 24.49' 6.99' 39.87' 5.56' 12.82' 39.07' 35.16' 51.70' 35.34' 13.53' 14.60' 12.53' 30.02' 31.08' 35.00' 37.79' 12.79' 14.60' 22.35' 27.79'	\$01°58'49"W \$01°05'54"W \$01°20'36"W \$02°34'53"W \$02°56'40"W \$41°54'13"E \$55°20'11"W \$07°30'29"W \$04°33'11"W \$05°03'49"W \$05°18'31"W \$05°18'31"W \$05°18'31"W \$05°18'31"W \$05°18'31"W \$05°18'31"E \$82°03'06"E \$77°09'58"E \$82°03'06"E \$77°09'58"E \$85°17'03"E \$85°17'03"E \$85°17'03"E \$500°04'21"E \$32°46'00"E \$02°37'49"E \$18°16'10"W \$12°59'42"W \$04°10'42"W \$38°08'09"E	000°46′57″ 003°59′56″ 003°30′14″ 000°25′11″ 000°18′23″ 089°59′50″ 075°31′21″ 020°08′04″ 003°59′16″ 002°58′02″ 000°30′30″ 018°26′34″ 032°24′41″ 029°05′16″ 043°20′30″ 029°14′35″ 019°28′20″ 021°01′51″ 010°15′56″ 024°45′59″ 025°39′25″ 028°57′18″ 031°19′04″ 010°28′55″ 021°01′51″ 003°23′52″ 088°01′34″
C44 C45 C46 C47 C48 C49 C50 C51 C52 C53 C54 C55 C56 C57 C58 C59 C60 C61 C62 C63 C64 C65 C66 C67 C68 C69 C70	4095.00' 4095.00' 4095.00' 4095.00' 4095.00' 20.00' 20.00' 573.00' 627.00' 40.00' 70.00' 377.00' 20.00'	55.93' 285.80' 248.29' 30.00' 21.91' 31.41' 26.36' 7.03' 39.88' 32.47' 5.56' 12.88' 39.60' 35.54' 52.95' 35.73' 13.59' 14.68' 12.54' 30.26' 31.35' 35.38' 38.26' 12.81' 14.68' 22.36' 30.73' 30.28'	27.97' 142.96' 124.18' 15.00' 10.95' 20.00' 15.49' 3.55' 19.95' 16.24' 2.78' 6.49' 20.34' 18.16' 27.82' 18.26' 6.86' 7.42' 6.29' 15.37' 15.94' 18.07' 19.62' 6.42' 7.42' 11.18' 19.32' 15.15'	55.93' 285.74' 248.25' 30.00' 21.91' 28.28' 24.49' 6.99' 39.87' 32.47' 5.56' 12.82' 39.07' 35.16' 51.70' 35.34' 13.53' 14.60' 12.53' 30.02' 31.08' 35.00' 37.79' 12.79' 14.60' 22.35' 27.79' 30.27'	\$01°58'49"W \$01°05'54"W \$01°20'36"W \$02°34'53"W \$02°56'40"W \$41°54'13"E \$55°20'11"W \$07°30'29"W \$03°19'32"W \$03°19'32"W \$05°18'31"W \$05°18'31"W \$05°18'31"W \$05°18'31"E \$82°03'06"E \$77°09'58"E \$82°03'06"E \$77°09'58"E \$85°17'03"E \$85°17'03"E \$60°04'21"E \$32°46'00"E \$02°37'49"E \$18°16'10"W \$12°59'42"W \$04°10'42"W \$38°08'09"E \$84°50'05"E	000°46′57″ 003°59′56″ 003°30′14″ 000°25′11″ 000°18′23″ 089°59′50″ 075°31′21″ 020°08′04″ 003°59′16″ 002°58′02″ 000°30′30″ 018°26′34″ 032°24′41″ 029°05′16″ 043°20′30″ 029°14′35″ 019°28′20″ 021°01′51″ 010°15′56″ 024°45′59″ 025°39′25″ 028°57′18″ 031°19′04″ 010°28′55″ 021°01′51″ 003°23′52″ 088°01′34″
C44 C45 C46 C47 C48 C49 C50 C51 C52 C53 C54 C55 C56 C57 C58 C59 C60 C61 C62 C63 C64 C65 C66 C67 C68 C69 C70 C71 C72	4095.00' 4095.00' 4095.00' 4095.00' 4095.00' 20.00' 20.00' 573.00' 627.00' 40.00' 70.00' 70.00' 70.00' 70.00' 70.00' 70.00' 70.00' 70.00' 70.00' 70.00' 377.00' 20.00' 323.00' 20.00'	55.93' 285.80' 248.29' 30.00' 21.91' 31.41' 26.36' 7.03' 39.88' 32.47' 5.56' 12.88' 39.60' 35.54' 52.95' 35.73' 13.59' 14.68' 12.54' 30.26' 31.35' 35.38' 38.26' 12.81' 14.68' 22.36' 30.73' 30.28' 31.42'	27.97' 142.96' 124.18' 15.00' 10.95' 20.00' 15.49' 3.55' 19.95' 16.24' 2.78' 6.49' 20.34' 18.16' 27.82' 18.26' 6.86' 7.42' 6.29' 15.37' 15.94' 18.07' 19.62' 6.42' 7.42' 11.18' 19.32' 15.15' 20.00'	55.93' 285.74' 248.25' 30.00' 21.91' 28.28' 24.49' 6.99' 39.87' 32.47' 5.56' 12.82' 39.07' 35.16' 51.70' 35.34' 13.53' 14.60' 12.53' 30.02' 31.08' 35.00' 37.79' 12.79' 14.60' 22.35' 27.79' 30.27' 28.28'	\$01°58'49"W \$01°05'54"W \$01°20'36"W \$02°34'53"W \$02°56'40"W \$41°54'13"E \$55°20'11"W \$07°30'29"W \$04°33'11"W \$05°03'49"W \$05°18'31"W \$05°18'31"W \$05°18'31"W \$05°18'31"W \$05°18'31"E \$82°03'06"E \$77°09'58"E \$82°03'06"E \$77°09'58"E \$82°34'56"E \$77°11'59"E \$85°17'03"E \$85°17'03"E \$500°04'21"E \$32°46'00"E \$02°37'49"E \$12°59'42"W \$12°59'42"W \$38°08'09"E \$84°50'05"E \$47°28'46"W	000°46′57″ 003°59′56″ 003°30′14″ 000°25′11″ 000°18′23″ 089°59′50″ 075°31′21″ 020°08′04″ 003°59′16″ 002°58′02″ 000°30′30″ 018°26′34″ 032°24′41″ 029°05′16″ 043°20′30″ 029°14′35″ 019°28′20″ 021°01′51″ 010°15′56″ 024°45′59″ 025°39′25″ 028°57′18″ 031°19′04″ 010°28′55″ 021°01′51″ 003°23′52″ 088°01′34″ 005°22′18″ 090°00′00″
C44 C45 C46 C47 C48 C49 C50 C51 C52 C53 C54 C55 C56 C57 C58 C59 C60 C61 C62 C63 C64 C65 C66 C67 C68 C69 C70	4095.00' 4095.00' 4095.00' 4095.00' 4095.00' 20.00' 20.00' 573.00' 627.00' 40.00' 70.00' 377.00' 20.00'	55.93' 285.80' 248.29' 30.00' 21.91' 31.41' 26.36' 7.03' 39.88' 32.47' 5.56' 12.88' 39.60' 35.54' 52.95' 35.73' 13.59' 14.68' 12.54' 30.26' 31.35' 35.38' 38.26' 12.81' 14.68' 22.36' 30.73' 30.28'	27.97' 142.96' 124.18' 15.00' 10.95' 20.00' 15.49' 3.55' 19.95' 16.24' 2.78' 6.49' 20.34' 18.16' 27.82' 18.26' 6.86' 7.42' 6.29' 15.37' 15.94' 18.07' 19.62' 6.42' 7.42' 11.18' 19.32' 15.15'	55.93' 285.74' 248.25' 30.00' 21.91' 28.28' 24.49' 6.99' 39.87' 32.47' 5.56' 12.82' 39.07' 35.16' 51.70' 35.34' 13.53' 14.60' 12.53' 30.02' 31.08' 35.00' 37.79' 12.79' 14.60' 22.35' 27.79' 30.27'	\$01°58'49"W \$01°05'54"W \$01°20'36"W \$02°34'53"W \$02°56'40"W \$41°54'13"E \$55°20'11"W \$07°30'29"W \$03°19'32"W \$03°19'32"W \$05°18'31"W \$05°18'31"W \$05°18'31"W \$05°18'31"E \$82°03'06"E \$77°09'58"E \$82°03'06"E \$77°09'58"E \$85°17'03"E \$85°17'03"E \$60°04'21"E \$32°46'00"E \$02°37'49"E \$18°16'10"W \$12°59'42"W \$04°10'42"W \$38°08'09"E \$84°50'05"E	000°46′57″ 003°59′56″ 003°30′14″ 000°25′11″ 000°18′23″ 089°59′50″ 075°31′21″ 020°08′04″ 003°59′16″ 002°58′02″ 000°30′30″ 018°26′34″ 032°24′41″ 029°05′16″ 043°20′30″ 029°14′35″ 019°28′20″ 021°01′51″ 010°15′56″ 024°45′59″ 025°39′25″ 028°57′18″ 031°19′04″ 010°28′55″ 021°01′51″ 003°23′52″ 088°01′34″
C44 C45 C46 C47 C48 C49 C50 C51 C52 C53 C54 C55 C56 C57 C58 C59 C60 C61 C62 C63 C64 C65 C66 C67 C68 C69 C70 C71 C72 C73	4095.00' 4095.00' 4095.00' 4095.00' 4095.00' 20.00' 20.00' 573.00' 627.00' 40.00' 70.00' 70.00' 70.00' 70.00' 70.00' 70.00' 70.00' 70.00' 70.00' 70.00' 377.00' 20.00' 323.00' 20.00' 15.00'	55.93' 285.80' 248.29' 30.00' 21.91' 31.41' 26.36' 7.03' 39.88' 32.47' 5.56' 12.88' 39.60' 35.54' 52.95' 35.73' 13.59' 14.68' 12.54' 30.26' 31.35' 35.38' 38.26' 12.81' 14.68' 22.36' 30.73' 30.28' 31.42' 23.56'	27.97' 142.96' 124.18' 15.00' 10.95' 20.00' 15.49' 3.55' 19.95' 16.24' 2.78' 6.49' 20.34' 18.16' 27.82' 18.26' 6.86' 7.42' 6.29' 15.37' 15.94' 18.07' 19.62' 6.42' 7.42' 11.18' 19.32' 15.15' 20.00' 15.00'	55.93' 285.74' 248.25' 30.00' 21.91' 28.28' 24.49' 6.99' 39.87' 32.47' 5.56' 12.82' 39.07' 35.16' 51.70' 35.34' 13.53' 14.60' 12.53' 30.02' 31.08' 35.00' 37.79' 12.79' 14.60' 22.35' 27.79' 30.27' 28.28' 21.21'	\$01°58'49"W \$01°05'54"W \$01°20'36"W \$02°34'53"W \$02°56'40"W \$41°54'13"E \$55°20'11"W \$07°30'29"W \$04°33'11"W \$05°03'49"W \$05°18'31"W \$05°18'31"W \$05°18'31"W \$05°18'31"W \$05°18'31"W \$05°18'31"E \$82°03'06"E \$77°09'58"E \$82°03'06"E \$77°09'58"E \$82°34'56"E \$77°09'58"E \$82°34'56"E \$77°11'59"E \$85°17'03"E \$500°04'21"E \$32°46'00"E \$32°46'00"E \$02°37'49"E \$12°59'42"W \$12°59'42"W \$38°08'09"E \$84°50'05"E \$47°28'46"W \$42°31'14"E	000°46′57″ 003°59′56″ 003°30′14″ 000°25′11″ 000°18′23″ 089°59′50″ 075°31′21″ 020°08′04″ 003°59′16″ 002°58′02″ 000°30′30″ 018°26′34″ 032°24′41″ 029°05′16″ 043°20′30″ 029°14′35″ 019°28′20″ 021°01′51″ 010°15′56″ 024°45′59″ 025°39′25″ 028°57′18″ 031°19′04″ 010°28′55″ 021°01′51″ 003°23′52″ 088°01′34″ 005°22′18″ 090°00′00″
C44 C45 C46 C47 C48 C49 C50 C51 C52 C53 C54 C55 C56 C57 C58 C59 C60 C61 C62 C63 C64 C65 C66 C67 C68 C69 C70 C71 C72 C73 C74	4095.00' 4095.00' 4095.00' 4095.00' 4095.00' 20.00' 20.00' 573.00' 627.00' 40.00' 70.00' 70.00' 70.00' 70.00' 70.00' 70.00' 70.00' 70.00' 70.00' 377.00' 20.00' 323.00' 20.00' 15.00'	55.93' 285.80' 248.29' 30.00' 21.91' 31.41' 26.36' 7.03' 39.88' 32.47' 5.56' 12.88' 39.60' 35.54' 52.95' 35.73' 13.59' 14.68' 12.54' 30.26' 31.35' 35.38' 38.26' 12.81' 14.68' 22.36' 30.73' 30.28' 31.42' 23.56' 23.56'	27.97' 142.96' 124.18' 15.00' 10.95' 20.00' 15.49' 3.55' 19.95' 16.24' 2.78' 6.49' 20.34' 18.16' 27.82' 18.26' 6.86' 7.42' 6.29' 15.37' 15.94' 18.07' 19.62' 6.42' 7.42' 11.18' 19.32' 15.15' 20.00' 15.00'	55.93' 285.74' 248.25' 30.00' 21.91' 28.28' 24.49' 6.99' 39.87' 32.47' 5.56' 12.82' 39.07' 35.16' 51.70' 35.34' 13.53' 14.60' 12.53' 30.02' 31.08' 35.00' 37.79' 12.79' 14.60' 22.35' 27.79' 30.27' 28.28' 21.21' 21.21'	\$01°58'49"W \$01°05'54"W \$01°20'36"W \$02°34'53"W \$02°56'40"W \$41°54'13"E \$55°20'11"W \$07°30'29"W \$04°33'11"W \$05°03'49"W \$05°18'31"W \$01°11'59"E \$82°03'06"E \$77°09'58"E \$82°03'06"E \$77°09'58"E \$82°34'56"E \$77°09'58"E \$82°34'56"E \$77°09'58"E \$818'16'10"W \$12°59'42"W \$12°59'42"W \$38°08'09"E \$84°50'05"E \$47°28'46"W \$42°31'14"E \$147°28'46"E	000°46′57″ 003°59′56″ 003°30′14″ 000°25′11″ 000°18′23″ 089°59′50″ 075°31′21″ 020°08′04″ 003°59′16″ 002°58′02″ 000°30′30″ 018°26′34″ 032°24′41″ 029°05′16″ 043°20′30″ 029°14′35″ 019°28′20″ 021°01′51″ 010°15′56″ 024°45′59″ 025°39′25″ 028°57′18″ 031°19′04″ 010°28′55″ 021°01′51″ 003°23′52″ 088°01′34″ 005°22′18″ 090°00′00″ 090°00′00″
C44 C45 C46 C47 C48 C49 C50 C51 C52 C53 C54 C55 C56 C57 C58 C59 C60 C61 C62 C63 C64 C65 C66 C67 C68 C69 C70 C71 C72 C73 C74 C75	4095.00' 4095.00' 4095.00' 4095.00' 4095.00' 20.00' 20.00' 20.00' 573.00' 627.00' 40.00' 70.00' 70.00' 70.00' 70.00' 70.00' 70.00' 70.00' 70.00' 377.00' 20.00' 323.00' 20.00' 15.00' 15.00'	55.93' 285.80' 248.29' 30.00' 21.91' 31.41' 26.36' 7.03' 39.88' 32.47' 5.56' 12.88' 39.60' 35.54' 52.95' 35.73' 13.59' 14.68' 12.54' 30.26' 31.35' 35.38' 38.26' 12.81' 14.68' 22.36' 30.73' 30.28' 31.42' 23.56' 23.56' 31.42'	27.97' 142.96' 124.18' 15.00' 10.95' 20.00' 15.49' 3.55' 19.95' 16.24' 2.78' 6.49' 20.34' 18.16' 27.82' 18.26' 6.86' 7.42' 6.29' 15.37' 15.94' 18.07' 19.62' 6.42' 7.42' 11.18' 19.32' 15.15' 20.00' 15.00' 20.00' 5.40' 49.82'	55.93' 285.74' 248.25' 30.00' 21.91' 28.28' 24.49' 6.99' 39.87' 32.47' 5.56' 12.82' 39.07' 35.16' 51.70' 35.34' 13.53' 14.60' 12.53' 30.02' 31.08' 35.00' 37.79' 12.79' 14.60' 22.35' 27.79' 30.27' 28.28' 21.21' 28.28'	\$01°58'49"W \$01°05'54"W \$01°20'36"W \$02°34'53"W \$02°56'40"W \$41°54'13"E \$55°20'11"W \$07°30'29"W \$03°19'32"W \$03°19'32"W \$03°19'32"W \$05°18'31"W \$05°18'31"W \$05°18'31"W \$05°18'31"W \$05°18'31"E \$82°03'06"E \$77°09'58"E \$82°03'06"E \$77°09'58"E \$82°34'56"E \$77°11'59"E \$85°17'03"E \$85°17'03"E \$502°37'49"E \$18°16'10"W \$12°59'42"W \$04°10'42"W \$38°08'09"E \$84°50'05"E \$47°28'46"W \$42°31'14"E \$N47°28'46"E \$N47°28'46"E	000°46′57″ 003°59′56″ 003°30′14″ 000°25′11″ 000°18′23″ 089°59′50″ 075°31′21″ 020°08′04″ 003°59′16″ 002°58′02″ 000°30′30″ 018°26′34″ 032°24′41″ 029°05′16″ 043°20′30″ 029°14′35″ 019°28′20″ 021°01′51″ 010°15′56″ 024°45′59″ 025°39′25″ 028°57′18″ 031°19′04″ 010°28′55″ 021°01′51″ 003°23′52″ 088°01′34″ 005°22′18″ 090°00′00″ 090°00′00″
C44 C45 C46 C47 C48 C49 C50 C51 C52 C53 C54 C55 C56 C57 C58 C59 C60 C61 C62 C63 C64 C65 C66 C67 C68 C69 C70 C71 C72 C73 C74 C75 C76 C77 C78	4095.00' 4095.00' 4095.00' 4095.00' 20.00' 20.00' 20.00' 573.00' 627.00' 40.00' 70.00' 70.00' 70.00' 70.00' 70.00' 70.00' 70.00' 70.00' 377.00' 20.00' 323.00' 20.00' 15.00' 1468.00' 1468.00' 20.00'	55.93' 285.80' 248.29' 30.00' 21.91' 31.41' 26.36' 7.03' 39.88' 32.47' 5.56' 12.88' 39.60' 35.54' 52.95' 35.73' 13.59' 14.68' 12.54' 30.26' 31.35' 35.38' 38.26' 12.81' 14.68' 22.36' 30.73' 30.28' 31.42' 23.56' 23.56' 31.42' 10.80' 99.61' 29.91'	27.97' 142.96' 124.18' 15.00' 10.95' 20.00' 15.49' 3.55' 19.95' 16.24' 2.78' 6.49' 20.34' 18.16' 27.82' 18.26' 6.86' 7.42' 6.29' 15.37' 15.94' 18.07' 19.62' 6.42' 7.42' 11.18' 19.32' 15.15' 20.00' 15.00' 20.00' 5.40' 49.82' 18.55'	55.93' 285.74' 248.25' 30.00' 21.91' 28.28' 24.49' 6.99' 39.87' 32.47' 5.56' 12.82' 39.07' 35.16' 51.70' 35.34' 13.53' 14.60' 12.53' 30.02' 31.08' 35.00' 37.79' 12.79' 14.60' 22.35' 27.79' 30.27' 28.28' 21.21' 28.28' 10.80' 99.59' 27.20'	S01°58'49"W S01°05'54"W S01°20'36"W S02°34'53"W S02°56'40"W S41°54'13"E S55°20'11"W S07°30'29"W N04°33'11"W N05°03'49"W N05°13'32"W N12°17'34"W N05°18'31"W N05°18'31"W N05°18'31"W N25°26'28"E N61°39'21"E S82°03'06"E S77°09'58"E N82°34'56"E N77°11'59"E S85°17'03"E S85°17'03"E S85°17'03"E S60°04'21"E S32°46'00"E S32°46'00"E S32°46'00"E S12°59'42"W S12°59'42"W S12°59'42"W S38°08'09"E S47°28'46"W S42°31'14"E N47°28'46"E N42°31'14"E N47°28'46"E S89°53'09"E S89°53'09"E S89°53'09"E	000°46′57″ 003°59′56″ 003°30′14″ 000°25′11″ 000°18′23″ 089°59′50″ 075°31′21″ 020°08′04″ 003°59′16″ 002°58′02″ 000°30′30″ 018°26′34″ 032°24′41″ 029°05′16″ 043°20′30″ 029°14′35″ 019°28′20″ 021°01′51″ 010°15′56″ 024°45′59″ 025°39′25″ 028°57′18″ 031°19′04″ 010°28′55″ 021°01′51″ 003°23′52″ 088°01′34″ 005°22′18″ 090°00′00″ 090°00′00″ 090°00′00″ 090°00′00″ 090°00′00″
C44 C45 C46 C47 C48 C49 C50 C51 C52 C53 C54 C55 C56 C57 C58 C59 C60 C61 C62 C63 C64 C65 C66 C67 C68 C69 C70 C71 C72 C73 C74 C75 C76 C77 C78 C79	4095.00' 4095.00' 4095.00' 4095.00' 4095.00' 20.00' 20.00' 20.00' 573.00' 627.00' 40.00' 70.00' 70.00' 70.00' 70.00' 70.00' 70.00' 70.00' 70.00' 70.00' 15.00' 15.00' 1468.00' 15.00'	55.93' 285.80' 248.29' 30.00' 21.91' 31.41' 26.36' 7.03' 39.88' 32.47' 5.56' 12.88' 39.60' 35.54' 52.95' 35.73' 13.59' 14.68' 12.54' 30.26' 31.35' 35.38' 38.26' 12.81' 14.68' 22.36' 30.73' 30.28' 31.42' 23.56' 23.56' 31.42' 10.80' 99.61' 29.91' 23.56'	27.97' 142.96' 124.18' 15.00' 10.95' 20.00' 15.49' 3.55' 19.95' 16.24' 2.78' 6.49' 20.34' 18.16' 27.82' 18.26' 6.86' 7.42' 6.29' 15.37' 15.94' 18.07' 19.62' 6.42' 7.42' 11.18' 19.32' 15.15' 20.00' 15.00' 20.00' 5.40' 49.82' 18.55' 15.00'	55.93' 285.74' 248.25' 30.00' 21.91' 28.28' 24.49' 6.99' 39.87' 32.47' 5.56' 12.82' 39.07' 35.16' 51.70' 35.34' 13.53' 14.60' 12.53' 30.02' 31.08' 35.00' 37.79' 12.79' 14.60' 22.35' 27.79' 30.27' 28.28' 21.21' 28.28' 10.80' 99.59' 27.20' 21.21'	\$01°58'49"W \$01°05'54"W \$01°20'36"W \$02°34'53"W \$02°56'40"W \$41°54'13"E \$55°20'11"W \$07°30'29"W \$04°33'11"W \$03°19'32"W \$03°19'32"W \$03°19'32"W \$05°18'31"W \$05°18'31"W \$05°18'31"W \$05°18'31"E \$82°03'06"E \$77°09'58"E \$82°03'06"E \$77°09'58"E \$82°34'56"E \$77°09'58"E \$85°17'03"E \$85°17'03"E \$85°17'03"E \$60°04'21"E \$32°46'00"E \$02°37'49"E \$18°16'10"W \$12°59'42"W \$38°08'09"E \$41°10'42"W \$38°08'09"E \$41°28'46"W \$42°31'14"E \$84°31'14"E \$84°31'14"E \$89°53'09"E \$84°50'05"E \$41°28'46"E \$41°28'46"E \$84°31'14"E	000°46′57″ 003°59′56″ 003°30′14″ 000°25′11″ 000°18′23″ 089°59′50″ 075°31′21″ 020°08′04″ 003°59′16″ 002°58′02″ 000°30′30″ 018°26′34″ 032°24′41″ 029°05′16″ 043°20′30″ 029°14′35″ 019°28′20″ 021°01′51″ 010°15′56″ 024°45′59″ 025°39′25″ 028°57′18″ 031°19′04″ 010°28′55″ 021°01′51″ 003°23′52″ 088°01′34″ 005°22′18″ 090°00′00″ 090°00′00″ 090°00′00″ 090°00′00″ 090°00′00″
C44 C45 C46 C47 C48 C49 C50 C51 C52 C53 C54 C55 C56 C57 C58 C59 C60 C61 C62 C63 C64 C65 C66 C67 C68 C69 C70 C71 C72 C73 C74 C75 C76 C77 C78	4095.00' 4095.00' 4095.00' 4095.00' 20.00' 20.00' 20.00' 573.00' 627.00' 40.00' 70.00' 70.00' 70.00' 70.00' 70.00' 70.00' 70.00' 70.00' 377.00' 20.00' 323.00' 20.00' 15.00' 1468.00' 1468.00' 20.00'	55.93' 285.80' 248.29' 30.00' 21.91' 31.41' 26.36' 7.03' 39.88' 32.47' 5.56' 12.88' 39.60' 35.54' 52.95' 35.73' 13.59' 14.68' 12.54' 30.26' 31.35' 35.38' 38.26' 12.81' 14.68' 22.36' 30.73' 30.28' 31.42' 23.56' 23.56' 31.42' 10.80' 99.61' 29.91'	27.97' 142.96' 124.18' 15.00' 10.95' 20.00' 15.49' 3.55' 19.95' 16.24' 2.78' 6.49' 20.34' 18.16' 27.82' 18.26' 6.86' 7.42' 6.29' 15.37' 15.94' 18.07' 19.62' 6.42' 7.42' 11.18' 19.32' 15.15' 20.00' 15.00' 20.00' 5.40' 49.82' 18.55'	55.93' 285.74' 248.25' 30.00' 21.91' 28.28' 24.49' 6.99' 39.87' 32.47' 5.56' 12.82' 39.07' 35.16' 51.70' 35.34' 13.53' 14.60' 12.53' 30.02' 31.08' 35.00' 37.79' 12.79' 14.60' 22.35' 27.79' 30.27' 28.28' 21.21' 28.28' 10.80' 99.59' 27.20'	S01°58'49"W S01°05'54"W S01°20'36"W S02°34'53"W S02°56'40"W S41°54'13"E S55°20'11"W S07°30'29"W N04°33'11"W N05°03'49"W N05°13'32"W N12°17'34"W N05°18'31"W N05°18'31"W N05°18'31"W N25°26'28"E N61°39'21"E S82°03'06"E S77°09'58"E N82°34'56"E N77°11'59"E S85°17'03"E S85°17'03"E S85°17'03"E S60°04'21"E S32°46'00"E S32°46'00"E S32°46'00"E S12°59'42"W S12°59'42"W S12°59'42"W S38°08'09"E S47°28'46"W S42°31'14"E N47°28'46"E N42°31'14"E N47°28'46"E S89°53'09"E S89°53'09"E S89°53'09"E	000°46′57″ 003°59′56″ 003°30′14″ 000°25′11″ 000°18′23″ 089°59′50″ 075°31′21″ 020°08′04″ 003°59′16″ 002°58′02″ 000°30′30″ 018°26′34″ 032°24′41″ 029°05′16″ 043°20′30″ 029°14′35″ 019°28′20″ 021°01′51″ 010°15′56″ 024°45′59″ 025°39′25″ 028°57′18″ 031°19′04″ 010°28′55″ 021°01′51″ 003°23′52″ 088°01′34″ 005°22′18″ 090°00′00″ 090°00′00″ 090°00′00″ 090°00′00″ 090°00′00″

			CURVE TA			
CURVE	RADIUS	LENGTH	TANGENT	CHORD	BEARING	DELTA
C81	20.00'	32.86'	21.49'	29.28'	N44°35'00"W	094°07'3
C82	20.00'	29.98'	18.61'	27.25	S45°25'00"W	085°52'2
C83	15.00'	23.56'	15.00'	21.21'	S42°31'14"E	090°00'0
C84	15.00'	23.56'	15.00'	21.21'	N47°28'46"E	090°00'C
C85	20.00'	32.86'	21.49'	29.28'	N44°35'00"W	094°07'3
C86	20.00'	5.27'	2.65'	5.25'	S85°33'00"W	015°05'4
C87	20.00'	29.95'	18.58'	27.23'	S44°00'28"E	085°47'2
C88	627.00'	59.46	29.75	59.44	S03°49'49"E	005°26′0
C89	573.00'	47.69	23.86	47.67	S04°09'46"E	004°46′0
C90	30.00'	49.68'	32.67	44.19	S45°39'34"W	094°52'3
C91	30.00	 15.38'	7.87	15.22	S72°12'41"E	029°22'5
C92	30.00'	 31.42'	17.32'	30.00	S27°31'14"E	060°00'0
C93	20.00'	26.36	15.49'	24.49	S40°14'27"W	075°31'2
C94	20.00	26.36	15.49	24.49	S49°08'28"E	075°31'2
C95	20.00	4.84	2.43	4.83	S04°27'00"E	0/3/31/2 013°51'3
C95 C96	_					
	323.00'	78.78'	39.59'	78.59	S09°28'02"W	013°58'3
C97	323.00'	79.90'	40.15'	79.69'	S23°32'27"W	014°10'2
C98	323.00'	59.44'	29.80'	59.36'	S35°53'56"W	010°32'3
C99	400.00'	29.27'	14.64	29.26	N43°16'00"E	004°11'3
C100	400.00'	29.27	14.64	29.26	N43°16'00"E	004°11'3
C101	20.00'	32.30'	20.91	28.90'	N87°26'24"E	092°32'1
C102	1040.00'	30.00'	15.00'	30.00'	S45°27'52"E	001°39'1
C103	1040.00'	687.84	357.03'	675.37	S25°41'27"E	037°53'4
C104	995.00'	692.31	360.83	678.43	N27°10'14"W	039°51'5
C105	1040.00'	178.59	89.51	178.37	S01°49'27"E	009°50′2
C106	995.00'	179.48'	89.99'	179.24	N02°04'12"W	010°20'C
C107	20.00'	31.42'	20.00'	28.28	S48°05'47"W	090°00′0
C108	200.00	11.68	5.84	11.68	N88°34'32"W	003°20′4
C108	200.00	11.68	5.84	11.68	N88°34'32"W	003 20 4
C110						
	20.00'	26.36'	15.49'	24.49'	S49°08'28"E	075°31'2
C111	20.00'	5.04'	2.53'	5.02'	S04°09'55"E	014°25'4
C112	20.00'	16.69'	8.87	16.21	N26°57'37"E	047°49'2
C113	50.00'	21.67'	11.01'	21.50'	N38°27'30"E	024°49'3
C114	50.00'	48.68'	26.46	46.78	N01°50'42"W	055°46'5
C115	50.00'	60.00'	34.21	56.46	N64°06'42"W	068°45'C
C116	20.00'	12.92'	6.69'	12.70'	N59°40'37"E	037°00'4
C117	50.00'	39.83'	21.04'	38.79'	S58°41'27"W	045°38'3
C118	50.00'	48.62'	26.43'	46.73'	S08°00'36"W	055°43'1
C119	50.00					
	50.00'	21.75'	11.05'	21.58'	S32°18'42"E	024°55'2
C120	20.00'	21.75 ['] 16.69 [']	11.05 ['] 8.87 [']	21.58 ['] 16.21 [']	S32°18'42"E S20°51'44"E	
C120 C121						047°49'2
	20.00'	16.69'	8.87'	16.21	S20°51'44"E	047°49'2 014°31'3
C121	20.00'	16.69' 5.07'	8.87' 2.55'	16.21 ['] 5.06 [']	S20°51'44"E N10°18'44"E	047°49'2 014°31'3 075°31'2
C121 C122	20.00' 20.00' 20.00'	16.69' 5.07' 26.36'	8.87' 2.55' 15.49'	16.21' 5.06' 24.49'	S20°51'44"E N10°18'44"E N55°20'11"E	047°49'2 014°31'3 075°31'2 014°28'3
C121 C122 C123	20.00' 20.00' 20.00' 20.00'	16.69' 5.07' 26.36' 5.05'	8.87' 2.55' 15.49' 2.54'	16.21' 5.06' 24.49' 5.04'	\$20°51'44"E \$10°18'44"E \$155°20'11"E \$133°55'55"E	047°49'2 014°31'3 075°31'2 014°28'3 092°27'2
C121 C122 C123 C124	20.00' 20.00' 20.00' 20.00' 20.00'	16.69' 5.07' 26.36' 5.05' 32.27'	8.87' 2.55' 15.49' 2.54' 20.88'	16.21' 5.06' 24.49' 5.04' 28.88'	\$20°51'44"E \$10°18'44"E \$10°18'44"E \$10°18'44"E \$10°18'44"E \$10°18'50'11"E \$10°19'11"E \$10°19'11"E \$10°19'11"E \$10°19'11"E \$10°19'11"E	047°49'2 014°31'3 075°31'2 014°28'3 092°27'2 027°09'3
C121 C122 C123 C124 C125	20.00' 20.00' 20.00' 20.00' 20.00' 50.00'	16.69' 5.07' 26.36' 5.05' 32.27' 23.70' 37.99'	8.87' 2.55' 15.49' 2.54' 20.88' 12.08' 19.96'	16.21' 5.06' 24.49' 5.04' 28.88' 23.48' 37.08'	\$20°51'44"E \$10°18'44"E \$155°20'11"E \$133°55'55"E \$87°23'56"W \$159°57'11"W \$159°57'11"W	047°49'2 014°31'3 075°31'2 014°28'3 092°27'2 027°09'3 043°31'5
C121 C122 C123 C124 C125 C126	20.00' 20.00' 20.00' 20.00' 20.00' 50.00' 50.00'	16.69' 5.07' 26.36' 5.05' 32.27' 23.70' 37.99'	8.87' 2.55' 15.49' 2.54' 20.88' 12.08' 19.96'	16.21' 5.06' 24.49' 5.04' 28.88' 23.48' 37.08'	\$20°51'44"E \$10°18'44"E \$10°18'44"E \$10°18'44"E \$10°15°20'11"E \$10°30'55'55"E \$10°50'55"E \$10°50'50'W \$10°50'50'W \$10°15"W	047°49'2 014°31'3 075°31'2 014°28'3 092°27'2 027°09'3 043°31'5
C121 C122 C123 C124 C125 C126 C127 C128	20.00' 20.00' 20.00' 20.00' 20.00' 50.00' 50.00'	16.69' 5.07' 26.36' 5.05' 32.27' 23.70' 37.99' 37.99'	8.87' 2.55' 15.49' 2.54' 20.88' 12.08' 19.96' 19.96'	16.21' 5.06' 24.49' 5.04' 28.88' 23.48' 37.08' 37.08'	\$20°51'44"E \$10°18'44"E \$10°18'44"E \$10°18'44"E \$10°15°20'11"E \$10°30'55'55"E \$10°50'55"E \$10°50'55"E \$10°50'55"E \$10°50'55"E \$10°50'55"E	047°49'2 014°31'3 075°31'2 014°28'3 092°27'2 027°09'3 043°31'5 043°31'5
C121 C122 C123 C124 C125 C126 C127 C128 C129	20.00' 20.00' 20.00' 20.00' 20.00' 50.00' 50.00' 50.00'	16.69' 5.07' 26.36' 5.05' 32.27' 23.70' 37.99' 37.99' 23.70'	8.87' 2.55' 15.49' 2.54' 20.88' 12.08' 19.96' 19.96' 12.08'	16.21' 5.06' 24.49' 5.04' 28.88' 23.48' 37.08' 37.08' 23.48'	\$20°51'44"E N10°18'44"E N55°20'11"E N33°55'55"E \$87°23'56"W N59°57'11"W \$84°42'05"W \$41°10'15"W \$02°21'35"E \$37°42'19"E	047°49'2 014°31'3 075°31'2 014°28'3 092°27'2 027°09'3 043°31'5 043°31'5 027°09'3
C121 C122 C123 C124 C125 C126 C127 C128 C129 C130	20.00' 20.00' 20.00' 20.00' 20.00' 50.00' 50.00' 50.00' 20.00'	16.69' 5.07' 26.36' 5.05' 32.27' 23.70' 37.99' 37.99' 23.70' 32.27'	8.87' 2.55' 15.49' 2.54' 20.88' 12.08' 19.96' 19.96' 12.08' 20.88'	16.21' 5.06' 24.49' 5.04' 28.88' 23.48' 37.08' 37.08' 23.48' 28.88'	\$20°51'44"E N10°18'44"E N55°20'11"E N33°55'55"E \$87°23'56"W N59°57'11"W \$84°42'05"W \$41°10'15"W \$02°21'35"E \$37°42'19"E \$05°03'27"E	047°49'2 014°31'3 075°31'2 014°28'3 092°27'2 027°09'3 043°31'5 043°31'5 027°09'3
C121 C122 C123 C124 C125 C126 C127 C128 C129 C130 C131	20.00' 20.00' 20.00' 20.00' 20.00' 50.00' 50.00' 50.00' 50.00' 377.00'	16.69' 5.07' 26.36' 5.05' 32.27' 23.70' 37.99' 37.99' 23.70' 32.27' 42.51'	8.87' 2.55' 15.49' 2.54' 20.88' 12.08' 19.96' 19.96' 12.08' 20.88' 21.28'	16.21' 5.06' 24.49' 5.04' 28.88' 23.48' 37.08' 37.08' 23.48' 28.88' 42.49'	\$20°51'44"E \$10°18'44"E \$10°18'44"E \$10°18'44"E \$10°18'44"E \$10°18'49"E \$10°50"E \$10°50"W \$10°15"W \$10°15"W \$10°15"W \$10°21'35"E \$10°21'35"E \$10°21'35"E \$10°21'35"E \$10°21'35"E \$10°21'35"E	047°49'2 014°31'3 075°31'2 014°28'3 092°27'2 027°09'3 043°31'5 043°31'5 027°09'3 092°27'2 006°27'3
C121 C122 C123 C124 C125 C126 C127 C128 C129 C130 C131 C132	20.00' 20.00' 20.00' 20.00' 20.00' 50.00' 50.00' 50.00' 377.00'	16.69' 5.07' 26.36' 5.05' 32.27' 23.70' 37.99' 37.99' 23.70' 32.27' 42.51' 99.92'	8.87' 2.55' 15.49' 2.54' 20.88' 12.08' 19.96' 19.96' 12.08' 20.88' 21.28' 50.25'	16.21' 5.06' 24.49' 5.04' 28.88' 23.48' 37.08' 37.08' 23.48' 28.88' 42.49' 99.63'	\$20°51'44"E N10°18'44"E N55°20'11"E N33°55'55"E \$87°23'56"W N59°57'11"W \$84°42'05"W \$41°10'15"W \$02°21'35"E \$37°42'19"E \$05°03'27"E \$37°56'25"W \$27°07'02"W	047°49'2 014°31'3 075°31'2 014°28'3 092°27'2 027°09'3 043°31'5 043°31'5 043°31'5 027°09'3 092°27'2 006°27'3 015°11'0
C121 C122 C123 C124 C125 C126 C127 C128 C129 C130 C131 C132 C133	20.00' 20.00' 20.00' 20.00' 20.00' 50.00' 50.00' 50.00' 50.00' 377.00' 20.00'	16.69' 5.07' 26.36' 5.05' 32.27' 23.70' 37.99' 37.99' 23.70' 32.27' 42.51' 99.92' 27.34'	8.87' 2.55' 15.49' 2.54' 20.88' 12.08' 19.96' 19.96' 12.08' 20.88' 21.28' 50.25' 16.29'	16.21' 5.06' 24.49' 5.04' 28.88' 23.48' 37.08' 37.08' 23.48' 28.88' 42.49' 99.63' 25.26'	\$20°51'44"E N10°18'44"E N55°20'11"E N33°55'55"E \$87°23'56"W N59°57'11"W \$84°42'05"W \$41°10'15"W \$02°21'35"E \$37°42'19"E \$05°03'27"E \$37°56'25"W \$27°07'02"W \$58°41'16"W	047°49'2 014°31'3 075°31'2 014°28'3 092°27'2 027°09'3 043°31'5 043°31'5 027°09'3 092°27'2 006°27'3 015°11'0 078°19'3
C121 C122 C123 C124 C125 C126 C127 C128 C129 C130 C131 C132 C133 C134	20.00' 20.00' 20.00' 20.00' 20.00' 50.00' 50.00' 50.00' 50.00' 377.00' 377.00' 377.00'	16.69' 5.07' 26.36' 5.05' 32.27' 23.70' 37.99' 37.99' 23.70' 32.27' 42.51' 99.92' 27.34' 7.28'	8.87' 2.55' 15.49' 2.54' 20.88' 12.08' 19.96' 19.96' 12.08' 20.88' 21.28' 50.25' 16.29' 3.64'	16.21' 5.06' 24.49' 5.04' 28.88' 23.48' 37.08' 37.08' 23.48' 28.88' 42.49' 99.63' 25.26' 7.28'	\$20°51'44"E N10°18'44"E N55°20'11"E N33°55'55"E \$87°23'56"W N59°57'11"W \$84°42'05"W \$41°10'15"W \$02°21'35"E \$37°42'19"E \$37°42'19"E \$37°56'25"W \$27°07'02"W \$58°41'16"W N82°42'06"W	047°49'2 014°31'3 075°31'2 014°28'3 092°27'2 027°09'3 043°31'5 043°31'5 027°09'3 092°27'2 006°27'3 015°11'0 078°19'3
C121 C122 C123 C124 C125 C126 C127 C128 C129 C130 C131 C132 C133 C134 C135	20.00' 20.00' 20.00' 20.00' 20.00' 50.00' 50.00' 50.00' 50.00' 377.00' 377.00' 377.00' 377.00'	16.69' 5.07' 26.36' 5.05' 32.27' 23.70' 37.99' 37.99' 23.70' 32.27' 42.51' 99.92' 27.34' 7.28' 28.07'	8.87' 2.55' 15.49' 2.54' 20.88' 12.08' 19.96' 19.96' 12.08' 20.88' 21.28' 50.25' 16.29' 3.64' 14.04'	16.21' 5.06' 24.49' 5.04' 28.88' 23.48' 37.08' 37.08' 23.48' 28.88' 42.49' 99.63' 25.26' 7.28' 28.06'	\$20°51'44"E N10°18'44"E N55°20'11"E N33°55'55"E \$87°23'56"W N59°57'11"W \$84°42'05"W \$41°10'15"W \$02°21'35"E \$37°42'19"E \$37°42'19"E \$37°56'25"W \$27°07'02"W \$58°41'16"W N82°42'06"W N85°23'15"W	047°49'2 014°31'3 075°31'2 014°28'3 092°27'2 027°09'3 043°31'5 043°31'5 027°09'3 092°27'2 006°27'3 015°11'0 078°19'3 001°06'2 004°15'5
C121 C122 C123 C124 C125 C126 C127 C128 C129 C130 C131 C132 C133 C134 C135 C136	20.00' 20.00' 20.00' 20.00' 20.00' 50.00' 50.00' 50.00' 50.00' 377.00' 377.00' 377.00' 20.00'	16.69' 5.07' 26.36' 5.05' 32.27' 23.70' 37.99' 37.99' 23.70' 32.27' 42.51' 99.92' 27.34' 7.28' 28.07' 31.42'	8.87' 2.55' 15.49' 2.54' 20.88' 12.08' 19.96' 19.96' 12.08' 20.88' 21.28' 50.25' 16.29' 3.64' 14.04' 20.00'	16.21' 5.06' 24.49' 5.04' 28.88' 23.48' 37.08' 37.08' 37.08' 23.48' 28.88' 42.49' 99.63' 25.26' 7.28' 28.06' 28.28'	\$20°51'44"E N10°18'44"E N55°20'11"E N33°55'55"E \$87°23'56"W N59°57'11"W \$84°42'05"W \$41°10'15"W \$02°21'35"E \$37°42'19"E \$37°42'19"E \$37°56'25"W \$27°07'02"W \$58°41'16"W N82°42'06"W N85°23'15"W N42°31'14"W	047°49'2 014°31'3 075°31'2 014°28'3 092°27'2 027°09'3 043°31'5 043°31'5 043°31'5 027°09'3 092°27'2 006°27'3 015°11'0 078°19'3 001°06'2 004°15'5
C121 C122 C123 C124 C125 C126 C127 C128 C129 C130 C131 C132 C133 C134 C135 C136 C137	20.00' 20.00' 20.00' 20.00' 20.00' 50.00' 50.00' 50.00' 50.00' 377.00' 377.00' 377.00' 20.00' 373.00'	16.69' 5.07' 26.36' 5.05' 32.27' 23.70' 37.99' 37.99' 23.70' 32.27' 42.51' 99.92' 27.34' 7.28' 28.07' 31.42' 12.11'	8.87' 2.55' 15.49' 2.54' 20.88' 12.08' 19.96' 19.96' 12.08' 20.88' 21.28' 50.25' 16.29' 3.64' 14.04' 20.00' 6.06'	16.21' 5.06' 24.49' 5.04' 28.88' 23.48' 37.08' 37.08' 37.08' 23.48' 28.88' 42.49' 99.63' 25.26' 7.28' 28.06' 28.28' 12.11'	\$20°51'44"E N10°18'44"E N55°20'11"E N33°55'55"E \$87°23'56"W N59°57'11"W \$84°42'05"W \$41°10'15"W \$02°21'35"E \$37°42'19"E \$05°03'27"E \$37°56'25"W \$27°07'02"W \$58°41'16"W N82°42'06"W N85°23'15"W N42°31'14"W \$03°24'35"W	047°49'2 014°31'3 075°31'2 014°28'3 092°27'2 027°09'3 043°31'5 043°31'5 043°31'5 027°09'3 092°27'2 006°27'3 015°11'0 078°19'3 001°06'2 004°15'5
C121 C122 C123 C124 C125 C126 C127 C128 C129 C130 C131 C132 C133 C134 C135 C136	20.00' 20.00' 20.00' 20.00' 20.00' 50.00' 50.00' 50.00' 50.00' 377.00' 377.00' 377.00' 20.00'	16.69' 5.07' 26.36' 5.05' 32.27' 23.70' 37.99' 37.99' 23.70' 32.27' 42.51' 99.92' 27.34' 7.28' 28.07' 31.42'	8.87' 2.55' 15.49' 2.54' 20.88' 12.08' 19.96' 19.96' 12.08' 20.88' 21.28' 50.25' 16.29' 3.64' 14.04' 20.00'	16.21' 5.06' 24.49' 5.04' 28.88' 23.48' 37.08' 37.08' 37.08' 23.48' 28.88' 42.49' 99.63' 25.26' 7.28' 28.06' 28.28'	\$20°51'44"E N10°18'44"E N55°20'11"E N33°55'55"E \$87°23'56"W N59°57'11"W \$84°42'05"W \$41°10'15"W \$02°21'35"E \$37°42'19"E \$37°42'19"E \$37°56'25"W \$27°07'02"W \$58°41'16"W N82°42'06"W N85°23'15"W N42°31'14"W	047°49'2 014°31'3 075°31'2 014°28'3 092°27'2 027°09'3 043°31'5 043°31'5 043°31'5 027°09'3 092°27'2 006°27'3 015°11'0 078°19'3 001°06'2 004°15'5
C121 C122 C123 C124 C125 C126 C127 C128 C129 C130 C131 C132 C133 C134 C135 C136 C137	20.00' 20.00' 20.00' 20.00' 20.00' 50.00' 50.00' 50.00' 50.00' 377.00' 377.00' 377.00' 20.00' 373.00'	16.69' 5.07' 26.36' 5.05' 32.27' 23.70' 37.99' 37.99' 23.70' 32.27' 42.51' 99.92' 27.34' 7.28' 28.07' 31.42' 12.11'	8.87' 2.55' 15.49' 2.54' 20.88' 12.08' 19.96' 19.96' 12.08' 20.88' 21.28' 50.25' 16.29' 3.64' 14.04' 20.00' 6.06'	16.21' 5.06' 24.49' 5.04' 28.88' 23.48' 37.08' 37.08' 37.08' 23.48' 28.88' 42.49' 99.63' 25.26' 7.28' 28.06' 28.28' 12.11'	\$20°51'44"E N10°18'44"E N55°20'11"E N33°55'55"E \$87°23'56"W N59°57'11"W \$84°42'05"W \$41°10'15"W \$02°21'35"E \$37°42'19"E \$05°03'27"E \$37°56'25"W \$27°07'02"W \$58°41'16"W N82°42'06"W N85°23'15"W N42°31'14"W \$03°24'35"W	047*49'2 014*31'3 075*31'2 014*28'3 092*27'2 027*09'3 043*31'5 043*31'5 027*09'3 092*27'2 006*27'3 015*11'0 078*19'3 001*06'2 004*15'5 090*00'0 001*51'3
C121 C122 C123 C124 C125 C126 C127 C128 C129 C130 C131 C132 C133 C134 C135 C136 C137 C138	20.00' 20.00' 20.00' 20.00' 20.00' 50.00' 50.00' 50.00' 50.00' 377.00' 377.00' 377.00' 373.00' 373.00'	16.69' 5.07' 26.36' 5.05' 32.27' 23.70' 37.99' 37.99' 23.70' 32.27' 42.51' 99.92' 27.34' 7.28' 28.07' 31.42' 12.11' 75.15'	8.87' 2.55' 15.49' 2.54' 20.88' 12.08' 19.96' 19.96' 12.08' 20.88' 21.28' 50.25' 16.29' 3.64' 14.04' 20.00' 6.06' 37.70'	16.21' 5.06' 24.49' 5.04' 28.88' 23.48' 37.08' 37.08' 23.48' 28.88' 42.49' 99.63' 25.26' 7.28' 28.06' 28.28' 12.11' 75.02'	\$20°51'44"E N10°18'44"E N55°20'11"E N33°55'55"E \$87°23'56"W N59°57'11"W \$84°42'05"W \$41°10'15"W \$02°21'35"E \$37°42'19"E \$05°03'27"E \$37°56'25"W \$27°07'02"W \$58°41'16"W N82°42'06"W N82°42'06"W N85°23'15"W \$10°06'43"W	047°49'2 014°31'3 075°31'2 014°28'3 092°27'2 027°09'3 043°31'5 043°31'5 043°31'5 027°09'3 092°27'2 006°27'3 015°11'0 078°19'3 001°06'2 004°15'5 090°00'0 01°51'3 011°32'3
C121 C122 C123 C124 C125 C126 C127 C128 C129 C130 C131 C132 C133 C134 C135 C136 C137 C138 C139	20.00' 20.00' 20.00' 20.00' 20.00' 50.00' 50.00' 50.00' 50.00' 377.00' 377.00' 377.00' 373.00' 373.00' 373.00'	16.69' 5.07' 26.36' 5.05' 32.27' 23.70' 37.99' 37.99' 23.70' 32.27' 42.51' 99.92' 27.34' 7.28' 28.07' 31.42' 12.11' 75.15' 71.57'	8.87' 2.55' 15.49' 2.54' 20.88' 12.08' 19.96' 19.96' 12.08' 20.88' 21.28' 50.25' 16.29' 3.64' 14.04' 20.00' 6.06' 37.70' 35.90'	16.21' 5.06' 24.49' 5.04' 28.88' 23.48' 37.08' 37.08' 37.08' 23.48' 42.49' 99.63' 25.26' 7.28' 28.06' 28.28' 12.11' 75.02' 71.46'	\$20°51'44"E N10°18'44"E N55°20'11"E N33°55'55"E \$87°23'56"W N59°57'11"W \$84°42'05"W \$41°10'15"W \$02°21'35"E \$37°42'19"E \$37°42'19"E \$37°56'25"W \$27°07'02"W \$58°41'16"W N82°42'06"W N85°23'15"W N42°31'14"W \$03°24'35"W \$10°06'43"W \$21°22'52"W	047°49'2 014°31'3 075°31'2 014°28'3 092°27'2 027°09'3 043°31'5 043°31'5 043°31'5 043°31'5 043°31'5 027°09'3 092°27'2 006°27'3 015°11'0 078°19'3 001°06'2 004°15'5 090°00'0 011°32'3 011°32'3 010°59'4
C121 C122 C123 C124 C125 C126 C127 C128 C129 C130 C131 C132 C133 C134 C135 C136 C137 C138 C139 C140	20.00' 20.00' 20.00' 20.00' 20.00' 50.00' 50.00' 50.00' 50.00' 377.00' 377.00' 377.00' 373.00' 373.00' 373.00' 373.00'	16.69' 5.07' 26.36' 5.05' 32.27' 23.70' 37.99' 37.99' 23.70' 32.27' 42.51' 99.92' 27.34' 7.28' 28.07' 31.42' 12.11' 75.15' 71.57'	8.87' 2.55' 15.49' 2.54' 20.88' 12.08' 19.96' 19.96' 12.08' 20.88' 21.28' 50.25' 16.29' 3.64' 14.04' 20.00' 6.06' 37.70' 35.90'	16.21' 5.06' 24.49' 5.04' 28.88' 23.48' 37.08' 37.08' 37.08' 23.48' 28.88' 42.49' 99.63' 25.26' 7.28' 28.06' 28.28' 12.11' 75.02' 71.46' 71.46'	\$20°51'44"E N10°18'44"E N55°20'11"E N33°55'55"E \$87°23'56"W N59°57'11"W \$84°42'05"W \$41°10'15"W \$02°21'35"E \$37°42'19"E \$37°42'19"E \$37°56'25"W \$27°07'02"W \$58°41'16"W N82°42'06"W N82°42'06"W N85°23'15"W N42°31'14"W \$03°24'35"W \$10°06'43"W \$32°22'32"W	047°49'2 014°31'3 075°31'2 014°28'3 092°27'2 027°09'3 043°31'5 043°31'5 043°31'5 043°31'5 043°31'5 001°06'27'3 015°11'0 078°19'3 001°06'2 004°15'5 090°00'0 001°51'3 011°32'3 010°59'4 003°17'5
C121 C122 C123 C124 C125 C126 C127 C128 C129 C130 C131 C132 C133 C134 C135 C136 C137 C138 C137 C138 C139 C140 C141	20.00' 20.00' 20.00' 20.00' 20.00' 50.00' 50.00' 50.00' 50.00' 377.00' 377.00' 377.00' 373.00' 373.00' 373.00' 373.00' 373.00'	16.69' 5.07' 26.36' 5.05' 32.27' 23.70' 37.99' 37.99' 37.99' 23.70' 32.27' 42.51' 99.92' 27.34' 7.28' 28.07' 31.42' 12.11' 75.15' 71.57' 21.47'	8.87' 2.55' 15.49' 2.54' 20.88' 12.08' 19.96' 19.96' 12.08' 20.88' 21.28' 50.25' 16.29' 3.64' 14.04' 20.00' 6.06' 37.70' 35.90' 10.74'	16.21' 5.06' 24.49' 5.04' 28.88' 23.48' 37.08' 37.08' 37.08' 23.48' 42.49' 99.63' 25.26' 7.28' 28.06' 28.28' 12.11' 75.02' 71.46' 21.47'	\$20°51'44"E N10°18'44"E N55°20'11"E N33°55'55"E \$87°23'56"W N59°57'11"W \$84°42'05"W \$41°10'15"W \$02°21'35"E \$37°42'19"E \$05°03'27"E \$37°56'25"W \$27°07'02"W \$58°41'16"W N82°42'06"W N82°42'06"W N85°23'15"W \$10°06'43"W \$21°22'52"W \$32°22'32"W \$39°31'18"W	047°49'2 014°31'3 075°31'2 014°28'3 092°27'2 027°09'3 043°31'5 043°31'5 043°31'5 027°09'3 092°27'2 006°27'3 015°11'0 078°19'3 001°06'2 004°15'5 090°00'0 001°51'3 011°32'3 010°59'4 003°17'5
C121 C122 C123 C124 C125 C126 C127 C128 C129 C130 C131 C132 C133 C134 C135 C136 C137 C138 C137 C138 C139 C140 C141 C142	20.00' 20.00' 20.00' 20.00' 20.00' 50.00' 50.00' 50.00' 50.00' 377.00' 377.00' 377.00' 373.00' 373.00' 373.00' 373.00' 20.00'	16.69' 5.07' 26.36' 5.05' 32.27' 23.70' 37.99' 37.99' 37.99' 23.70' 32.27' 42.51' 99.92' 27.34' 7.28' 28.07' 31.42' 12.11' 75.15' 71.57' 71.57' 21.47' 5.05'	8.87' 2.55' 15.49' 2.54' 20.88' 12.08' 19.96' 19.96' 12.08' 20.88' 21.28' 50.25' 16.29' 3.64' 14.04' 20.00' 6.06' 37.70' 35.90' 10.74' 2.54'	16.21' 5.06' 24.49' 5.04' 28.88' 23.48' 37.08' 37.08' 37.08' 23.48' 28.88' 42.49' 99.63' 25.26' 7.28' 28.06' 28.28' 12.11' 75.02' 71.46' 21.47' 5.04'	\$20°51'44"E N10°18'44"E N55°20'11"E N33°55'55"E \$87°23'56"W N59°57'11"W \$84°42'05"W \$41°10'15"W \$02°21'35"E \$37°42'19"E \$05°03'27"E \$37°56'25"W \$27°07'02"W \$58°41'16"W N82°42'06"W N85°23'15"W N42°31'14"W \$03°24'35"W \$10°06'43"W \$32°22'32"W \$39°31'18"W \$48°24'34"W	047°49'2 014°31'3 075°31'2 014°28'3 092°27'2 027°09'3 043°31'5 043°31'5 043°31'5 027°09'3 092°27'2 006°27'3 015°11'0 078°19'3 001°06'2 004°15'5 090°00'0 001°51'3 011°32'3 010°59'4 003°17'5 014°28'3 075°31'2
C121 C122 C123 C124 C125 C126 C127 C128 C129 C130 C131 C132 C133 C134 C135 C136 C137 C138 C137 C138 C139 C140 C141 C142 C143	20.00' 20.00' 20.00' 20.00' 20.00' 50.00' 50.00' 50.00' 50.00' 377.00' 377.00' 377.00' 373.00' 373.00' 373.00' 373.00' 20.00' 20.00'	16.69' 5.07' 26.36' 5.05' 32.27' 23.70' 37.99' 37.99' 23.70' 32.27' 42.51' 99.92' 27.34' 7.28' 28.07' 31.42' 12.11' 75.15' 71.57' 21.47' 5.05' 26.36'	8.87' 2.55' 15.49' 2.54' 20.88' 12.08' 19.96' 19.96' 12.08' 20.88' 21.28' 50.25' 16.29' 3.64' 14.04' 20.00' 6.06' 37.70' 35.90' 10.74' 2.54' 15.49'	16.21' 5.06' 24.49' 5.04' 28.88' 23.48' 37.08' 37.08' 37.08' 23.48' 42.49' 99.63' 25.26' 7.28' 28.06' 28.28' 12.11' 75.02' 71.46' 71.46' 21.47' 5.04' 24.49'	\$20°51'44"E N10°18'44"E N55°20'11"E N33°55'55"E \$87°23'56"W N59°57'11"W \$84°42'05"W \$41°10'15"W \$02°21'35"E \$37°42'19"E \$05°03'27"E \$37°56'25"W \$27°07'02"W \$58°41'16"W N82°42'06"W N85°23'15"W N42°31'14"W \$03°24'35"W \$10°06'43"W \$32°22'32"W \$39°31'18"W \$48°24'34"W N86°35'26"W	047°49'2 014°31'3 075°31'2 014°28'3 092°27'2 027°09'3 043°31'5 043°31'5 043°31'5 043°31'5 043°31'5 092°27'2 006°27'3 015°11'0 078°19'3 001°59'4 010°59'4 003°17'5 014°28'3 075°31'2
C121 C122 C123 C124 C125 C126 C127 C128 C129 C130 C131 C132 C133 C134 C135 C136 C137 C138 C137 C138 C139 C140 C141 C142 C142 C143 C144	20.00' 20.00' 20.00' 20.00' 20.00' 50.00' 50.00' 50.00' 50.00' 377.00' 377.00' 377.00' 373.00' 373.00' 373.00' 373.00' 20.00' 20.00'	16.69' 5.07' 26.36' 5.05' 32.27' 23.70' 37.99' 37.99' 23.70' 32.27' 42.51' 99.92' 27.34' 7.28' 28.07' 31.42' 12.11' 75.15' 71.57' 21.47' 5.05' 26.36' 26.36'	8.87' 2.55' 15.49' 2.54' 20.88' 12.08' 19.96' 19.96' 12.08' 20.88' 21.28' 50.25' 16.29' 3.64' 14.04' 20.00' 6.06' 37.70' 35.90' 10.74' 2.54' 15.49' 7.57'	16.21' 5.06' 24.49' 5.04' 28.88' 23.48' 37.08' 37.08' 37.08' 23.48' 28.88' 42.49' 99.63' 25.26' 7.28' 28.06' 28.28' 12.11' 75.02' 71.46' 21.47' 5.04' 24.49'	\$20°51'44"E N10°18'44"E N55°20'11"E N33°55'55"E \$87°23'56"W N59°57'11"W \$84°42'05"W \$41°10'15"W \$02°21'35"E \$37°42'19"E \$37°42'19"E \$37°56'25"W \$27°07'02"W \$58°41'16"W N82°42'06"W N85°23'15"W N42°31'14"W \$03°24'35"W \$10°06'43"W \$21°22'52"W \$32°22'32"W \$39°31'18"W \$48°24'34"W N86°35'26"W \$11°04'05"E	047*49'2 014*31'3 075*31'2 014*28'3 092*27'2 027*09'3 043*31'5 043*31'5 043*31'5 043*31'5 043*31'5 007*09'3 001*51'3 001*06'2 004*15'5 090*00'0 001*51'3 011*32'3 010*59'4 003*17'5 014*28'3 075*31'2 003*17'5
C121 C122 C123 C124 C125 C126 C127 C128 C129 C130 C131 C132 C133 C134 C135 C136 C137 C138 C137 C138 C140 C141 C142 C142 C143 C144 C145 C146	20.00' 20.00' 20.00' 20.00' 20.00' 50.00' 50.00' 50.00' 50.00' 377.00' 377.00' 377.00' 373.00' 373.00' 373.00' 373.00' 20.00' 20.00' 20.00' 20.00' 20.00' 20.00'	16.69' 5.07' 26.36' 5.05' 32.27' 23.70' 37.99' 37.99' 37.99' 23.70' 32.27' 42.51' 99.92' 27.34' 7.28' 28.07' 31.42' 12.11' 75.15' 71.57' 71.57' 21.47' 5.05' 26.36' 26.36' 15.14' 50.47'	8.87' 2.55' 15.49' 2.54' 20.88' 12.08' 19.96' 19.96' 12.08' 20.88' 21.28' 50.25' 16.29' 3.64' 14.04' 20.00' 6.06' 37.70' 35.90' 10.74' 2.54' 15.49' 7.57' 25.31'	16.21' 5.06' 24.49' 5.04' 28.88' 23.48' 37.08' 37.08' 37.08' 23.48' 42.49' 99.63' 25.26' 7.28' 28.06' 28.28' 12.11' 75.02' 71.46' 71.46' 21.47' 5.04' 24.49' 15.14' 50.39'	\$20°51'44"E N10°18'44"E N55°20'11"E N33°55'55"E \$87°23'56"W N59°57'11"W \$84°42'05"W \$41°10'15"W \$02°21'35"E \$37°42'19"E \$37°56'25"W \$27°07'02"W \$58°41'16"W N82°42'06"W N82°42'06"W N85°23'15"W N42°31'14"W \$03°24'35"W \$10°06'43"W \$21°22'52"W \$32°22'32"W \$48°24'34"W N86°35'26"W \$11°04'05"E \$39°31'18"W \$32°22'32"W	047*49'2 014*31'3 075*31'2 014*28'3 092*27'2 027*09'3 043*31'5 043*31'5 043*31'5 043*31'5 043*31'5 047*09'3 001*06'2 004*15'5 090*00'0 001*51'3 011*32'3 010*59'4 003*17'5 014*28'3 075*31'2 003*17'5
C121 C122 C123 C124 C125 C126 C127 C128 C129 C130 C131 C132 C133 C134 C135 C136 C137 C138 C137 C138 C140 C141 C142 C142 C143 C144 C145 C145 C147	20.00' 20.00' 20.00' 20.00' 20.00' 50.00' 50.00' 50.00' 50.00' 377.00' 377.00' 377.00' 373.00' 373.00' 373.00' 373.00' 373.00' 20.00' 20.00' 20.00' 20.00' 20.00'	16.69' 5.07' 26.36' 5.05' 32.27' 23.70' 37.99' 37.99' 23.70' 32.27' 42.51' 99.92' 27.34' 7.28' 28.07' 31.42' 12.11' 75.15' 71.57' 71.57' 21.47' 5.05' 26.36' 26.36' 15.14' 50.47' 158.39'	8.87' 2.55' 15.49' 2.54' 20.88' 12.08' 19.96' 19.96' 12.08' 20.88' 21.28' 50.25' 16.29' 3.64' 14.04' 20.00' 6.06' 37.70' 35.90' 10.74' 2.54' 15.49' 7.57' 25.31' 81.68'	16.21' 5.06' 24.49' 5.04' 28.88' 23.48' 37.08' 37.08' 37.08' 23.48' 42.49' 99.63' 25.26' 7.28' 28.06' 28.28' 12.11' 75.02' 71.46' 71.46' 21.47' 5.04' 24.49' 15.14' 50.39' 156.01'	\$20°51'44"E N10°18'44"E N55°20'11"E N33°55'55"E \$87°23'56"W N59°57'11"W \$84°42'05"W \$02°21'35"E \$37°42'19"E \$37°42'19"E \$37°56'25"W \$27°07'02"W \$58°41'16"W N82°42'06"W N85°23'15"W N42°31'14"W \$03°24'35"W \$10°06'43"W \$21°22'52"W \$32°22'32"W \$48°24'34"W N86°35'26"W \$11°04'05"E \$32°22'32"W \$32°22'32"W \$32°22'32"W \$32°22'32"W \$330°31'18"W \$48°24'34"W \$48°24'34"W \$330°31'18"W \$330°31'18"W \$330°31'18"W \$330°31'18"W \$330°31'18"W \$330°31'18"W	047°49'2 014°31'3 075°31'2 014°28'3 092°27'2 027°09'3 043°31'5 043°31'5 043°31'5 027°09'3 092°27'2 006°27'3 015°11'0 078°19'3 001°06'2 004°15'5 090°00'0 001°51'3 011°32'3 010°59'4 003°17'5 014°28'3 075°31'2 075°31'2 003°17'5
C121 C122 C123 C124 C125 C126 C127 C128 C129 C130 C131 C132 C133 C134 C135 C136 C137 C138 C139 C140 C141 C142 C142 C143 C144 C145 C145 C146 C147 C148	20.00' 20.00' 20.00' 20.00' 20.00' 50.00' 50.00' 50.00' 50.00' 377.00' 377.00' 377.00' 373.00' 373.00' 373.00' 373.00' 20.00' 20.00' 20.00' 20.00' 20.00' 20.00'	16.69' 5.07' 26.36' 5.05' 32.27' 23.70' 37.99' 37.99' 23.70' 32.27' 42.51' 99.92' 27.34' 7.28' 28.07' 31.42' 12.11' 75.15' 71.57' 71.57' 21.47' 5.05' 26.36' 15.14' 50.47' 158.39' 50.47'	8.87' 2.55' 15.49' 2.54' 20.88' 12.08' 19.96' 19.96' 19.96' 20.88' 21.28' 50.25' 16.29' 3.64' 14.04' 20.00' 6.06' 37.70' 35.90' 10.74' 2.54' 15.49' 7.57' 25.31' 81.68' 25.31'	16.21' 5.06' 24.49' 5.04' 28.88' 23.48' 37.08' 37.08' 37.08' 23.48' 42.49' 99.63' 25.26' 7.28' 28.06' 28.28' 12.11' 75.02' 71.46' 21.47' 5.04' 24.49' 24.49' 15.14' 50.39' 156.01' 50.39'	\$20°51'44"E N10°18'44"E N55°20'11"E N33°55'55"E \$87°23'56"W N59°57'11"W \$84°42'05"W \$02°21'35"E \$37°42'19"E \$37°42'19"E \$37°56'25"W \$27°07'02"W \$58°41'16"W N82°42'06"W N85°23'15"W N42°31'14"W \$03'24'35"W \$10°06'43"W \$21°22'52"W \$32°22'32"W \$39°31'18"W \$48°24'34"W N86°35'26"W \$11°04'05"E \$39°31'18"W \$23°22'32"W \$32°22'32"W \$32°22'32"W \$32°22'32"W \$339°31'18"W \$48°24'34"W \$48°24'34"W \$532°22'32"W \$32°22'32"W \$339°31'18"W \$48°24'34"W \$532°22'32"W \$539°31'18"W \$532°22'32"W \$539°31'18"W \$532°22'32"W \$532°22'32"W	047°49'2 014°31'3 075°31'2 014°28'3 092°27'2 027°09'3 043°31'5 043°31'5 043°31'5 027°09'3 092°27'2 006°27'3 015°11'0 078°19'3 001°06'2 004°15'5 090°00'0 001°51'3 011°32'3 010°59'4 010°59'4 003°17'5 014°28'3 075°31'2 003°17'5 010°59'4
C121 C122 C123 C124 C125 C126 C127 C128 C129 C130 C131 C132 C133 C134 C135 C136 C137 C138 C137 C138 C140 C141 C142 C141 C142 C143 C144 C145 C145 C146 C147 C148 C149	20.00' 20.00' 20.00' 20.00' 20.00' 50.00' 50.00' 50.00' 50.00' 377.00' 377.00' 377.00' 373.00' 373.00' 373.00' 373.00' 20.00' 20.00' 20.00' 20.00' 20.00' 20.00' 20.00' 20.00' 20.00' 20.00' 20.00' 20.00' 20.00' 20.00' 20.00' 20.00' 20.00' 263.00' 263.00' 263.00'	16.69' 5.07' 26.36' 5.05' 32.27' 23.70' 37.99' 37.99' 23.70' 32.27' 42.51' 99.92' 27.34' 7.28' 28.07' 31.42' 12.11' 75.15' 71.57' 71.57' 21.47' 5.05' 26.36' 26.36' 15.14' 50.47' 158.39' 50.47' 49.41'	8.87' 2.55' 15.49' 2.54' 20.88' 12.08' 19.96' 19.96' 12.08' 20.88' 21.28' 50.25' 16.29' 3.64' 14.04' 20.00' 6.06' 37.70' 35.90' 10.74' 2.54' 15.49' 7.57' 25.31' 81.68' 24.78'	16.21' 5.06' 24.49' 5.04' 28.88' 23.48' 37.08' 37.08' 37.08' 23.48' 28.88' 42.49' 99.63' 25.26' 7.28' 28.06' 28.28' 12.11' 75.02' 71.46' 21.47' 5.04' 24.49' 24.49' 15.14' 50.39' 156.01' 50.39'	\$20°51'44"E N10°18'44"E N55°20'11"E N33°55'55"E \$87°23'56"W N59°57'11"W \$84°42'05"W \$41°10'15"W \$02°21'35"E \$37°42'19"E \$37°56'25"W \$27°07'02"W \$58°41'16"W N82°42'06"W N85°23'15"W N42°31'14"W \$03°24'35"W \$10°06'43"W \$21°22'52"W \$32°22'32"W \$38°31'18"W \$48°24'34"W N86°35'26"W \$11°04'05"E \$39°31'18"W \$23°55'03"W \$21°22'52"W \$32°22'32"W \$32°22'32"W \$339°31'18"W \$48°24'34"W \$10°30'05"W	047°49'2 014°31'3 075°31'2 014°28'3 092°27'2 027°09'3 043°31'5 043°31'5 043°31'5 043°31'5 043°31'5 092°27'2 006°27'3 015°11'0 078°19'3 001°06'2 004°15'5 090°00'0 010°59'4 010°59'4 010°59'4 033°17'5 014°28'3 075°31'2 003°17'5 010°59'4 034°30'2 010°59'4
C121 C122 C123 C124 C125 C126 C127 C128 C129 C130 C131 C132 C133 C134 C135 C136 C137 C138 C137 C138 C140 C141 C142 C142 C143 C144 C145 C144 C145 C146 C147 C148 C149 C150	20.00' 20.00' 20.00' 20.00' 20.00' 50.00' 50.00' 50.00' 50.00' 50.00' 377.00' 377.00' 377.00' 373.00' 373.00' 373.00' 373.00' 20.00' 20.00' 20.00' 20.00' 20.00' 20.00' 20.00' 20.00' 20.00' 20.00' 20.00' 20.00' 20.00' 20.00' 20.00' 20.00' 20.00' 20.00' 20.00' 263.00' 263.00' 263.00'	16.69' 5.07' 26.36' 5.05' 32.27' 23.70' 37.99' 37.99' 23.70' 32.27' 42.51' 99.92' 27.34' 7.28' 28.07' 31.42' 12.11' 75.15' 71.57' 71.57' 21.47' 5.05' 26.36' 15.14' 50.47' 158.39' 50.47' 49.41' 7.09'	8.87' 2.55' 15.49' 2.54' 20.88' 12.08' 19.96' 19.96' 12.08' 20.88' 21.28' 50.25' 16.29' 3.64' 14.04' 20.00' 6.06' 37.70' 35.90' 10.74' 2.54' 15.49' 7.57' 25.31' 81.68' 25.31' 24.78' 3.55'	16.21' 5.06' 24.49' 5.04' 28.88' 23.48' 37.08' 37.08' 37.08' 23.48' 28.88' 42.49' 99.63' 25.26' 7.28' 28.06' 28.28' 12.11' 75.02' 71.46' 71.46' 21.47' 5.04' 24.49' 15.14' 50.39' 156.01' 50.39' 49.34' 7.09'	\$20°51'44"E N10°18'44"E N55°20'11"E N33°55'55"E \$87°23'56"W N59°57'11"W \$84°42'05"W \$41°10'15"W \$02°21'35"E \$37°42'19"E \$37°56'25"W \$27°07'02"W \$58°41'16"W N82°42'06"W N85°23'15"W N42°31'14"W \$03°24'35"W \$10°06'43"W \$21°22'52"W \$32°22'32"W \$39°31'18"W \$48°24'34"W N86°35'26"W \$11°04'05"E \$39°31'18"W \$21°22'52"W \$32°22'32"W \$32°22'32"W \$32°22'32"W \$31°04'05"E \$39°31'18"W \$21°22'52"W \$32°22'32"W \$32°22'32"W \$32°22'32"W \$330°31'18"W \$48°24'34"W \$10°30'05"E \$39°31'18"W \$21°22'52"W \$30°31'18"W \$32°22'32"W \$330°31'18"W	047*49'2 014*31'3 075*31'2 014*28'3 092*27'2 027*09'3 043*31'5 043*31'5 043*31'5 043*31'5 043*31'5 001*06'2 004*15'5 090*00'0 001*51'3 011*32'3 010*59'4 003*17'5 014*28'3 075*31'2 003*17'5 010*59'4 034*30'2 010*59'4 034*30'2 010*59'4
C121 C122 C123 C124 C125 C126 C127 C128 C129 C130 C131 C132 C133 C134 C135 C136 C137 C138 C137 C138 C140 C141 C142 C142 C143 C144 C145 C145 C146 C147 C148 C149 C150 C151	20.00' 20.00' 20.00' 20.00' 20.00' 50.00' 50.00' 50.00' 50.00' 377.00' 377.00' 377.00' 373.00' 373.00' 373.00' 373.00' 20.00' 20.00' 20.00' 20.00' 20.00' 20.00' 20.00' 20.00' 20.00' 20.00' 20.00' 20.00' 20.00' 20.00' 20.00' 20.00' 20.00' 263.00' 263.00' 263.00'	16.69' 5.07' 26.36' 5.05' 32.27' 23.70' 37.99' 37.99' 23.70' 32.27' 42.51' 99.92' 27.34' 7.28' 28.07' 31.42' 12.11' 75.15' 71.57' 71.57' 21.47' 5.05' 26.36' 26.36' 15.14' 50.47' 158.39' 50.47' 49.41'	8.87' 2.55' 15.49' 2.54' 20.88' 12.08' 19.96' 19.96' 12.08' 20.88' 21.28' 50.25' 16.29' 3.64' 14.04' 20.00' 6.06' 37.70' 35.90' 10.74' 2.54' 15.49' 7.57' 25.31' 81.68' 24.78'	16.21' 5.06' 24.49' 5.04' 28.88' 23.48' 37.08' 37.08' 37.08' 23.48' 28.88' 42.49' 99.63' 25.26' 7.28' 28.06' 28.28' 12.11' 75.02' 71.46' 21.47' 5.04' 24.49' 24.49' 15.14' 50.39' 156.01' 50.39'	\$20°51'44"E N10°18'44"E N55°20'11"E N33°55'55"E \$87°23'56"W N59°57'11"W \$84°42'05"W \$41°10'15"W \$02°21'35"E \$37°42'19"E \$37°56'25"W \$27°07'02"W \$58°41'16"W N82°42'06"W N85°23'15"W N42°31'14"W \$03°24'35"W \$10°06'43"W \$21°22'52"W \$32°22'32"W \$38°31'18"W \$48°24'34"W N86°35'26"W \$11°04'05"E \$39°31'18"W \$23°55'03"W \$21°22'52"W \$32°22'32"W \$32°22'32"W \$339°31'18"W \$48°24'34"W \$10°30'05"W	047*49'2 014*31'3 075*31'2 014*28'3 092*27'2 027*09'3 043*31'5 043*31'5 043*31'5 043*31'5 047*09'3 092*27'2 006*27'3 015*11'0 078*19'3 001*06'2 004*15'5 090*00'0 001*51'3 011*32'3 010*59'4 010*59'4 033*17'5 014*28'3 075*31'2 075*31'2 003*17'5 010*59'4 034*30'2 010*59'4
C121 C122 C123 C124 C125 C126 C127 C128 C129 C130 C131 C132 C133 C134 C135 C136 C137 C138 C137 C138 C140 C141 C142 C142 C143 C144 C145 C144 C145 C146 C147 C148 C149 C150	20.00' 20.00' 20.00' 20.00' 20.00' 50.00' 50.00' 50.00' 50.00' 50.00' 377.00' 377.00' 377.00' 373.00' 373.00' 373.00' 373.00' 20.00' 20.00' 20.00' 20.00' 20.00' 20.00' 20.00' 20.00' 20.00' 20.00' 20.00' 20.00' 20.00' 20.00' 20.00' 20.00' 20.00' 20.00' 20.00' 263.00' 263.00' 263.00'	16.69' 5.07' 26.36' 5.05' 32.27' 23.70' 37.99' 37.99' 23.70' 32.27' 42.51' 99.92' 27.34' 7.28' 28.07' 31.42' 12.11' 75.15' 71.57' 71.57' 21.47' 5.05' 26.36' 15.14' 50.47' 158.39' 50.47' 49.41' 7.09'	8.87' 2.55' 15.49' 2.54' 20.88' 12.08' 19.96' 19.96' 12.08' 20.88' 21.28' 50.25' 16.29' 3.64' 14.04' 20.00' 6.06' 37.70' 35.90' 10.74' 2.54' 15.49' 7.57' 25.31' 81.68' 25.31' 24.78' 3.55'	16.21' 5.06' 24.49' 5.04' 28.88' 23.48' 37.08' 37.08' 37.08' 23.48' 28.88' 42.49' 99.63' 25.26' 7.28' 28.06' 28.28' 12.11' 75.02' 71.46' 71.46' 21.47' 5.04' 24.49' 15.14' 50.39' 156.01' 50.39' 49.34' 7.09'	\$20°51'44"E N10°18'44"E N55°20'11"E N33°55'55"E \$87°23'56"W N59°57'11"W \$84°42'05"W \$41°10'15"W \$02°21'35"E \$37°42'19"E \$37°56'25"W \$27°07'02"W \$58°41'16"W N82°42'06"W N85°23'15"W N42°31'14"W \$03°24'35"W \$10°06'43"W \$21°22'52"W \$32°22'32"W \$39°31'18"W \$48°24'34"W N86°35'26"W \$11°04'05"E \$39°31'18"W \$21°22'52"W \$32°22'32"W \$32°22'32"W \$32°22'32"W \$31°04'05"E \$39°31'18"W \$21°22'52"W \$32°22'32"W \$32°22'32"W \$32°22'32"W \$330°31'18"W \$48°24'34"W \$10°30'05"E \$39°31'18"W \$21°22'52"W \$30°31'18"W \$32°22'32"W \$330°31'18"W	047*49'2 014*31'3 075*31'2 014*28'3 092*27'2 027*09'3 043*31'5 043*31'5 043*31'5 027*09'3 092*27'2 006*27'3 015*11'0 078*19'3 001*06'2 004*15'5 090*00'0 001*51'3 011*32'3 010*59'4 010*59'4 010*59'4 03*17'5 014*28'3 075*31'2 075*31'2 003*17'5 010*59'4 010*59'4 010*59'4 010*59'4 010*59'4 010*59'4
C121 C122 C123 C124 C125 C126 C127 C128 C129 C130 C131 C132 C133 C134 C135 C136 C137 C138 C137 C138 C140 C141 C142 C142 C142 C143 C144 C145 C145 C146 C147 C148 C149 C150 C151	20.00' 20.00' 20.00' 20.00' 20.00' 50.00' 50.00' 50.00' 50.00' 50.00' 377.00' 377.00' 377.00' 373.00' 373.00' 373.00' 373.00' 20.00' 20.00' 20.00' 20.00' 20.00' 373.00' 373.00' 373.00' 20.00' 20.00' 20.00' 20.00' 20.00' 20.00' 20.00' 263.00' 263.00' 263.00' 263.00' 263.00'	16.69' 5.07' 26.36' 5.05' 32.27' 23.70' 37.99' 37.99' 23.70' 32.27' 42.51' 99.92' 27.34' 7.28' 28.07' 31.42' 12.11' 75.15' 71.57' 71.57' 21.47' 5.05' 26.36' 26.36' 15.14' 50.47' 49.41' 7.09' 45.66'	8.87' 2.55' 15.49' 2.54' 20.88' 12.08' 19.96' 19.96' 19.96' 12.08' 20.88' 21.28' 50.25' 16.29' 3.64' 14.04' 20.00' 6.06' 37.70' 35.90' 10.74' 2.54' 15.49' 7.57' 25.31' 81.68' 22.85'	16.21' 5.06' 24.49' 5.04' 28.88' 23.48' 37.08' 37.08' 37.08' 23.48' 42.49' 99.63' 25.26' 7.28' 28.06' 28.28' 12.11' 75.02' 71.46' 71.46' 21.47' 5.04' 24.49' 15.14' 50.39' 156.01' 50.39' 49.34' 7.09' 45.64'	\$20°51'44"E N10°18'44"E N55°20'11"E N33°55'55"E \$87°23'56"W N59°57'11"W \$84°42'05"W \$02°21'35"E \$37°42'19"E \$05°03'27"E \$37°56'25"W \$27°07'02"W \$58°41'16"W N82°42'06"W N85°23'15"W N42°31'14"W \$03°24'35"W \$10°06'43"W \$21°22'52"W \$32°22'32"W \$39°31'18"W \$48°24'34"W N86°35'26"W \$11°04'05"E \$39°31'18"W \$21°22'52"W \$32°22'32"W \$31°30'05"W \$10°30'05"W \$05°53'30"W N84°50'05"W	047°49′2 014°31′3 075°31′2 014°28′3 092°27′2 027°09′3 043°31′5 043°31′5 043°31′5 027°09′3 092°27′2 006°27′3 015°11′0 078°19′3 001°06′2 004°15′5 090°00′0 001°51′3 011°32′3 010°59′4 010°59′4 010°59′4 03°17′5 014°28′3 075°31′2 003°17′5 010°59′4 010°59′4 010°59′4 010°59′4 010°59′4 010°59′4 010°59′4 010°59′4 010°59′4
C121 C122 C123 C124 C125 C126 C127 C128 C129 C130 C131 C132 C133 C134 C135 C136 C137 C138 C139 C140 C141 C142 C142 C143 C144 C145 C146 C147 C148 C149 C150 C151 C152	20.00' 20.00' 20.00' 20.00' 20.00' 50.00' 50.00' 50.00' 50.00' 50.00' 377.00' 377.00' 377.00' 373.00' 373.00' 373.00' 373.00' 20.00' 20.00' 20.00' 20.00' 20.00' 487.00' 20.00' 487.00'	16.69' 5.07' 26.36' 5.05' 32.27' 23.70' 37.99' 37.99' 37.99' 23.70' 32.27' 42.51' 99.92' 27.34' 7.28' 28.07' 31.42' 12.11' 75.15' 71.57' 71.57' 21.47' 5.05' 26.36' 15.14' 50.47' 158.39' 50.47' 49.41' 7.09' 45.66' 36.26'	8.87' 2.55' 15.49' 2.54' 20.88' 12.08' 19.96' 19.96' 19.96' 12.08' 20.88' 21.28' 50.25' 16.29' 3.64' 14.04' 20.00' 6.06' 37.70' 35.90' 10.74' 2.54' 15.49' 7.57' 25.31' 81.68' 22.85' 18.14'	16.21' 5.06' 24.49' 5.04' 28.88' 23.48' 37.08' 37.08' 37.08' 23.48' 28.88' 42.49' 99.63' 25.26' 7.28' 28.06' 28.28' 12.11' 75.02' 71.46' 71.46' 21.47' 5.04' 24.49' 24.49' 15.14' 50.39' 156.01' 50.39' 45.64' 36.25'	\$20°51'44"E N10°18'44"E N55°20'11"E N33°55'55"E \$87°23'56"W N59°57'11"W \$84°42'05"W \$02°21'35"E \$37°42'19"E \$37°42'19"E \$37°56'25"W \$27°07'02"W \$58°41'16"W N82°42'06"W N85°23'15"W N42°31'14"W \$03°24'35"W \$10°06'43"W \$21°22'52"W \$32°22'32"W \$32°22'32"W \$39°31'18"W \$48°24'34"W N86°35'26"W \$11°04'05"E \$39°31'18"W \$21°22'52"W \$32°22'32"W \$32°22'32"W \$31°04'05"E \$39°31'18"W \$48°24'34"W N86°35'26"W \$11°04'05"E \$39°31'18"W \$21°22'52"W \$32°22'32"W \$32°22'32"W \$32°22'32"W \$330°31'18"W \$48°24'34"W N86°35'26"W \$11°04'05"E \$39°31'18"W \$32°22'32"W \$32°22'32"W \$32°22'32"W \$330°31'18"W \$32°22'32"W \$330°31'18"W \$32°22'32"W \$330°35'03"W \$310°30'05"W \$305°53'30"W N84°50'05"W N85°23'15"W	047*49'2 014*31'3 075*31'2 014*28'3 092*27'2 027*09'3 043*31'5 043*31'5 043*31'5 043*31'5 043*31'5 043*31'5 001*06'2 001*51'3 011*32'3 010*59'4 010*59'4 010*59'4 010*59'4 010*59'4 010*59'4 010*59'4 010*59'4 010*59'4 010*59'4
C121 C122 C123 C124 C125 C126 C127 C128 C129 C130 C131 C132 C133 C134 C135 C136 C137 C138 C137 C138 C140 C141 C142 C141 C142 C143 C144 C145 C144 C145 C146 C147 C148 C149 C150 C151 C152 C153	20.00' 20.00' 20.00' 20.00' 20.00' 50.00' 50.00' 50.00' 50.00' 50.00' 377.00' 377.00' 377.00' 377.00' 373.00' 373.00' 373.00' 373.00' 20.00' 20.00' 20.00' 20.00' 487.00' 487.00' 487.00'	16.69' 5.07' 26.36' 5.05' 32.27' 23.70' 37.99' 37.99' 37.99' 23.70' 32.27' 42.51' 99.92' 27.34' 7.28' 28.07' 31.42' 12.11' 75.15' 71.57' 71.57' 21.47' 5.05' 26.36' 26.36' 15.14' 50.47' 158.39' 50.47' 49.41' 7.09' 45.66' 36.26' 9.40'	8.87' 2.55' 15.49' 2.54' 20.88' 12.08' 19.96' 19.96' 19.96' 12.08' 20.88' 21.28' 50.25' 16.29' 3.64' 14.04' 20.00' 6.06' 37.70' 35.90' 10.74' 2.54' 15.49' 15.49' 7.57' 25.31' 81.68' 24.78' 3.55' 22.85' 18.14' 4.70'	16.21' 5.06' 24.49' 5.04' 28.88' 23.48' 37.08' 37.08' 37.08' 23.48' 28.88' 42.49' 99.63' 25.26' 7.28' 28.06' 28.28' 12.11' 75.02' 71.46' 71.46' 21.47' 5.04' 24.49' 24.49' 15.14' 50.39' 156.01' 50.39' 49.34' 7.09' 45.64' 36.25' 9.40'	\$20°51'44"E N10°18'44"E N55°20'11"E N33°55'55"E \$87°23'56"W N59°57'11"W \$84°42'05"W \$41°10'15"W \$02°21'35"E \$37°42'19"E \$05°03'27"E \$37°56'25"W \$27°07'02"W \$58°41'16"W N82°42'06"W N85°23'15"W \$10°06'43"W \$32°22'32"W \$32°22'32"W \$33°31'18"W \$48°24'34"W N86°35'26"W \$11°04'05"E \$39°31'18"W \$21°22'52"W \$32°22'32"W \$32°22'32"W \$10°30'05"W \$10°30'05"W N84°50'05"W	047*49'2 014*31'3 075*31'2 014*28'3 092*27'2 027*09'3 043*31'5 043*31'5 043*31'5 043*31'5 043*31'5 007*09'3 001*51'3 001*06'2 004*15'5 090*00'0 001*51'3 010*59'4 010*59'4 010*59'4 010*59'4 033*17'5 014*28'3 075*31'2 003*17'5 010*59'4 033*17'5 010*59'4 010*59'4 010*59'4 010*59'4 010*59'4 010*59'4
C121 C122 C123 C124 C125 C126 C127 C128 C129 C130 C131 C132 C133 C134 C135 C136 C137 C138 C139 C140 C141 C142 C143 C144 C145 C144 C145 C144 C145 C146 C147 C148 C149 C150 C151 C152 C153 C154	20.00' 20.00' 20.00' 20.00' 20.00' 50.00' 50.00' 50.00' 50.00' 50.00' 377.00' 377.00' 377.00' 377.00' 373.00' 373.00' 373.00' 373.00' 20.00' 20.00' 20.00' 20.00' 20.00' 487.00' 20.00' 487.00' 20.00'	16.69' 5.07' 26.36' 5.05' 32.27' 23.70' 37.99' 37.99' 23.70' 32.27' 42.51' 99.92' 27.34' 7.28' 28.07' 31.42' 12.11' 75.15' 71.57' 71.57' 21.47' 5.05' 26.36' 15.14' 50.47' 158.39' 50.47' 49.41' 7.09' 45.66' 36.26' 9.40' 5.05'	8.87' 2.55' 15.49' 2.54' 20.88' 12.08' 19.96' 19.96' 19.96' 12.08' 20.88' 21.28' 50.25' 16.29' 3.64' 14.04' 20.00' 6.06' 37.70' 35.90' 10.74' 2.54' 15.49' 7.57' 25.31' 81.68' 25.31' 24.78' 3.55' 22.85' 18.14' 4.70' 2.54'	16.21' 5.06' 24.49' 5.04' 28.88' 23.48' 37.08' 37.08' 37.08' 23.48' 28.88' 42.49' 99.63' 25.26' 7.28' 28.06' 28.28' 12.11' 75.02' 71.46' 71.46' 21.47' 5.04' 24.49' 15.14' 50.39' 156.01' 50.39' 49.34' 7.09' 45.64' 36.25' 9.40' 5.04'	\$20°51'44"E N10°18'44"E N55°20'11"E N33°55'55"E \$87°23'56"W N59°57'11"W \$84°42'05"W \$41°10'15"W \$02°21'35"E \$37°42'19"E \$37°56'25"W \$27°07'02"W \$58°41'16"W N82°42'06"W N85°23'15"W N42°31'14"W \$03°24'35"W \$10°06'43"W \$21°22'52"W \$32°22'32"W \$32°22'32"W \$39°31'18"W \$48'24'34"W N86°35'26"W \$31°04'05"E \$39°31'18"W \$21°22'52"W \$32°22'32"W \$32°22'32"W \$32°22'32"W \$31°04'05"E \$39°31'18"W \$48'24'34"W N86°35'26"W \$11°04'05"E \$39°31'18"W \$48'24'34"W N86°35'26"W \$11°04'05"E \$39°31'18"W \$48'24'34"W N86°35'26"W \$11°04'05"E \$39°31'18"W \$32°22'32"W \$32°22'32"W \$32°22'32"W \$330°31'18"W \$32°22'32"W \$356°04'05"E	047°49'2 014°31'3 075°31'2 014°28'3 092°27'2 027°09'3 043°31'5 043°31'5 027°09'3 092°27'2 006°27'3 015°11'0 078°19'3 001°06'2 004°15'5 090°00'0 001°51'3 011°32'3 010°59'4
C121 C122 C123 C124 C125 C126 C127 C128 C129 C130 C131 C132 C133 C134 C135 C136 C137 C138 C137 C138 C140 C141 C142 C142 C143 C144 C145 C144 C145 C146 C147 C148 C149 C150 C151 C152 C153 C154 C155	20.00' 20.00' 20.00' 20.00' 20.00' 50.00' 50.00' 50.00' 50.00' 50.00' 377.00' 377.00' 377.00' 377.00' 373.00' 373.00' 373.00' 373.00' 20.00' 20.00' 20.00' 487.00' 20.00' 487.00' 487.00' 487.00' 487.00'	16.69' 5.07' 26.36' 5.05' 32.27' 23.70' 37.99' 37.99' 37.99' 23.70' 32.27' 42.51' 99.92' 27.34' 7.28' 28.07' 31.42' 12.11' 75.15' 71.57' 71.57' 21.47' 5.05' 26.36' 26.36' 15.14' 50.47' 49.41' 7.09' 45.66' 36.26' 9.40' 5.05' 37.87'	8.87' 2.55' 15.49' 2.54' 20.88' 12.08' 19.96' 19.96' 19.96' 12.08' 20.88' 21.28' 50.25' 16.29' 3.64' 14.04' 20.00' 6.06' 37.70' 35.90' 10.74' 2.54' 15.49' 7.57' 25.31' 81.68' 25.31' 24.78' 3.55' 22.85' 18.14' 4.70' 2.54' 18.95'	16.21' 5.06' 24.49' 5.04' 28.88' 23.48' 37.08' 37.08' 37.08' 23.48' 42.49' 99.63' 25.26' 7.28' 28.06' 28.28' 12.11' 75.02' 71.46' 71.46' 21.47' 5.04' 24.49' 15.14' 50.39' 156.01' 50.39' 49.34' 7.09' 45.64' 36.25' 9.40' 5.04' 37.86'	\$20°51'44"E N10°18'44"E N55°20'11"E N33°55'55"E \$87°23'56"W N59°57'11"W \$84°42'05"W \$02°21'35"E \$37°42'19"E \$05°03'27"E \$37°56'25"W \$27°07'02"W \$58°41'16"W N82°42'06"W N85°23'15"W N42°31'14"W \$03°24'35"W \$10°06'43"W \$21°22'52"W \$32°22'32"W \$32°22'32"W \$39°31'18"W \$48°24'34"W N86°35'26"W \$10'06'43"W \$32°22'32"W \$32°22'32"W \$39°31'18"W \$48°24'34"W N86°35'26"W \$11°04'05"E \$39°31'18"W \$21°22'52"W \$31°30'05"W \$10°30'05"W N85°23'15"W N84°50'05"W N85°23'15"W N85°23'15"W N86°35'26"W \$10°30'05"W \$10°30'05"W \$10°30'05"W \$10°30'05"W \$10°30'05"E \$10°30'05"W \$10°30'05"E \$10°30'05"E	047°49'2 014°31'3 075°31'2 014°28'3 092°27'2 027°09'3 043°31'5 043°31'5 043°31'5 043°31'5 027°09'3 092°27'2 006°27'3 015°11'0 078°19'3 001°06'2 004°15'5 090°00'0 001°51'3 011°32'3 010°59'4 010°59'4 010°59'4 03°17'5 014°28'3 075°31'2 075°31'2 075°31'2 003°17'5 014°28'3 075°31'2 003°17'5 010°59'4 010°59'4 010°59'4 010°59'4 010°59'4 010°59'4 010°59'4 010°59'4 010°59'4 010°59'4 010°59'4 010°59'4
C121 C122 C123 C124 C125 C126 C127 C128 C129 C130 C131 C132 C133 C134 C135 C136 C137 C138 C137 C138 C139 C140 C141 C142 C142 C143 C144 C145 C145 C146 C147 C148 C149 C150 C151 C152 C153 C154 C155 C156	20.00' 20.00' 20.00' 20.00' 20.00' 50.00' 50.00' 50.00' 50.00' 50.00' 377.00' 377.00' 377.00' 377.00' 373.00' 373.00' 373.00' 373.00' 20.00' 20.00' 20.00' 40.00' 263.00' 263.00' 263.00' 263.00' 263.00' 263.00' 263.00' 263.00' 263.00' 263.00' 263.00' 263.00' 263.00' 263.00' 263.00' 263.00' 263.00' 263.00' 263.00'	16.69' 5.07' 26.36' 5.05' 32.27' 23.70' 37.99' 37.99' 37.99' 23.70' 32.27' 42.51' 99.92' 27.34' 7.28' 28.07' 31.42' 12.11' 75.15' 71.57' 71.57' 21.47' 5.05' 26.36' 26.36' 15.14' 50.47' 158.39' 50.47' 49.41' 7.09' 45.66' 36.26' 9.40' 5.05' 37.87' 45.47' 8.87'	8.87' 2.55' 15.49' 2.54' 20.88' 12.08' 19.96' 19.96' 19.96' 12.08' 20.88' 21.28' 50.25' 16.29' 3.64' 14.04' 20.00' 6.06' 37.70' 35.90' 10.74' 2.54' 15.49' 15.49' 7.57' 25.31' 81.68' 22.85' 18.14' 4.70' 2.54' 18.95' 22.75' 4.51'	16.21' 5.06' 24.49' 5.04' 28.88' 23.48' 37.08' 37.08' 37.08' 23.48' 28.88' 42.49' 99.63' 25.26' 7.28' 28.06' 28.28' 12.11' 75.02' 71.46' 21.47' 5.04' 24.49' 24.49' 15.14' 50.39' 156.01' 50.39' 49.34' 7.09' 45.64' 36.25' 9.40' 5.04' 37.86' 48.80'	\$20°51'44"E N10°18'44"E N55°20'11"E N33°55'55"E \$87°23'56"W N59°57'11"W \$84°42'05"W \$02°21'35"E \$37°42'19"E \$37°42'19"E \$37°56'25"W \$27°07'02"W \$58°41'16"W N82°42'06"W N85°23'15"W N42°31'14"W \$03°24'35"W \$10°06'43"W \$21°22'52"W \$32°22'32"W \$32°22'32"W \$339°31'18"W \$48°24'34"W N86°35'26"W \$11°04'05"E \$39°31'18"W \$21°22'52"W \$32°22'32"W \$32°22'32"W \$31°22'32"W \$31°04'05"E \$39°31'18"W \$21°22'52"W \$31°04'05"E \$39°31'18"W \$23°55'03"W \$10°30'05"W \$10°30'05"W	047°49'2 014°31'3 075°31'2 014°28'3 092°27'2 027°09'3 043°31'5 043°31'5 043°31'5 027°09'3 092°27'2 006°27'3 015°11'0 078°19'3 001°06'2 004°15'5 090°00'0 001°59'4 010°59'4
C121 C122 C123 C124 C125 C126 C127 C128 C129 C130 C131 C132 C133 C134 C135 C136 C137 C138 C139 C140 C141 C142 C142 C143 C144 C145 C146 C147 C148 C147 C148 C150 C151 C150 C151 C152 C153 C156 C157	20.00' 20.00' 20.00' 20.00' 20.00' 50.00' 50.00' 50.00' 50.00' 50.00' 377.00' 377.00' 377.00' 377.00' 373.00' 373.00' 373.00' 373.00' 20.00' 20.00' 20.00' 20.00' 487.00' 487.00' 487.00' 437.00' 437.00'	16.69' 5.07' 26.36' 5.05' 32.27' 23.70' 37.99' 37.99' 37.99' 23.70' 32.27' 42.51' 99.92' 27.34' 7.28' 28.07' 31.42' 12.11' 75.15' 71.57' 71.57' 21.47' 5.05' 26.36' 15.14' 50.47' 158.39' 50.47' 49.41' 7.09' 45.66' 36.26' 9.40' 5.05' 37.87' 45.47'	8.87' 2.55' 15.49' 2.54' 20.88' 12.08' 19.96' 19.96' 19.96' 12.08' 20.88' 21.28' 50.25' 16.29' 3.64' 14.04' 20.00' 6.06' 37.70' 35.90' 35.90' 10.74' 2.54' 15.49' 7.57' 25.31' 81.68' 25.31' 24.78' 3.55' 22.85' 18.14' 4.70' 2.54' 18.95' 22.75'	16.21' 5.06' 24.49' 5.04' 28.88' 23.48' 37.08' 37.08' 37.08' 23.48' 28.88' 42.49' 99.63' 25.26' 7.28' 28.06' 28.28' 12.11' 75.02' 71.46' 71.46' 21.47' 5.04' 24.49' 24.49' 15.14' 50.39' 156.01' 50.39' 49.34' 7.09' 45.64' 36.25' 9.40' 5.04'	\$20°51'44"E N10°18'44"E N55°20'11"E N33°55'55"E \$87°23'56"W N59°57'11"W \$84°42'05"W \$41°10'15"W \$02°21'35"E \$37°42'19"E \$37°56'25"W \$27°07'02"W \$58°41'16"W N82°42'06"W N85°23'15"W N42°31'14"W \$03°24'35"W \$10°06'43"W \$32°22'32"W \$32°22'32"W \$32°22'32"W \$33°31'18"W \$48°24'34"W N86°35'26"W \$11°04'05"E \$39°31'18"W \$21°22'52"W \$32°22'32"W \$32°22'32"W \$32°22'32"W \$31°06'43"W \$48°24'34"W N86°35'26"W \$11°04'05"E \$39°31'18"W \$21°22'52"W \$10°30'05"W \$10°30'05"W \$10°30'05"W \$10°30'05"W \$10°30'05"W \$10°30'05"W \$10°30'05"W \$10°30'05"W \$11°30'05"E \$10°30'05"W \$11°30'05"W	024°55'2 047°49'2 014°31'3 075°31'2 014°28'3 092°27'2 027°09'3 043°31'5 043°31'5 043°31'5 027°09'3 092°27'2 006°27'3 015°11'0 078°19'3 001°06'2 004°15'5 090°00'0 001°51'3 011°32'3 010°59'4 010°59'4 010°59'4 034°30'2 075°31'2

			NIDVE 74	םו ר		
CURVE	RADIUS	LENGTH	CURVE TA	CHORD	BEARING	DELTA
C161	20.00'	26.36	15.49	24.49	N78°55'55"E	075°31'21"
C162	20.00'	31.42'	20.00'	28.28	S03°49'45"E	090°00'00"
C163	383.00'	12.34'	6.17'	12.34	N49°45'09"W	001°50'48"
C164	383.00'	48.54	24.30'	48.51	N54°18'23"W	007°15'41"
C165	383.00'	51.64'	25.86'	51.60'	N61°48'00"W	007°43'32"
C166	383.00'	311.96'	165.22	303.41	N88°59'50"W	046°40'08"
C167	20.00'	41.06'	33.03'	34.22'	N08°51'39"E	117°36'54"
C168	427.00'	8.33'	4.16'	8.33'	N49°23'16"W	001°07'02"
C169	20.00'	31.42'	20.00'	28.28'	S86°10'15"W	090°00'00"
C170	20.00'	29.31'	18.00'	26.76	S26°32'41"E	083°57'52"
C171	427.00'	71.45'	35.81'	71.37'	S10°38'37"W	009°35'16"
C172	537.00'	3.20'	1.60'	3.20'	S09°26'41"W	000°20'31"
C173	20.00'	33.39'	22.08'	29.65	N45°16'09"E	095°39'25"
C174 C175	1468.00'	110.41'	55.23'	110.38'	N89°40'30"W	004°18'33"
C176	627.00' 20.00'	38.04 ['] 31.41 [']	19.02'	38.03 ['] 28.28 [']	N04°48'33"W N03°49'38"W	003°28'33" 089°59'45"
C177	20.00	22.62'	12.69	21.43	S73°34'03"W	064°47'37"
C178	437.00'	3.90'	1.95'	3.90'	N74°17'28"W	000°30'39"
C179	437.00	334.04	175.66	325.97	S83°33'19"W	043°47'47"
C180	20.00'	23.87	13.59'	22.48	N84°08'41"W	068°23'47"
C181	84.00'	100.82	57.48'	94.88	N84°19'53"W	068°46'11"
C182	942.00'	147.83	74.07	147.68	S65°46'47"W	008°59'31"
C183	84.00'	99.39	56.44	93.70	S36°22'39"W	067°47'46"
C184	40.00'	14.57'	7.36	14.49	S12°54'42"W	020°51'52"
C185	70.00'	22.92'	11.57'	22.82	S13°57'45"W	018°45'47"
C186	70.00'	37.43'	19.18'	36.99	S10°44'20"E	030°38'24"
C187	70.00'	36.86'	18.87'	36.44'	S41°08'43"E	030°10'22"
C188	70.00'	36.47	18.66'	36.06	S71°09'31"E	029°51'14"
C189	70.00'	27.24	13.80'	27.07	N82°45'53"E	022°17'58"
C190	40.00'	14.57'	7.36'	14.49'	N82°02'50"E	020°51'52"
C191	40.00'	16.64	8.44'	16.52'	N75°36'17"W	023°49'53"
C192	40.00'	2.64'	1.32'	2.64'	N61°47'45"W	003°47'12"
C193	70.00'	45.33'	23.49'	44.54	S78°27'16"E	037°06'16"
C194	70.00'	35.00'	17.87'	34.64'	N68°40'07"E	028°38'58"
C195	70.00'	35.00'	17.87'	34.64'	N40°01'09"E	028°38'58"
C196	70.00'	32.07'	16.32'	31.79'	N12°34'09"E	026°15'02"
C197	40.00'	18.54'	9.44'	18.38'	N12°43'26"E	026°33'36"
C198 C199	623.00' 623.00'	7.61' 57.42'	3.80' 28.73'	7.61' 57.39'	S26°21'13"W S29°20'38"W	000°41′59″
C200	623.00	57.42	28.73	57.36	S29 20 38 W	005 16 49 005°16'36"
C201	623.00'	30.37	15.19	30.36	S38°39'25"W	002°47'34"
C202	383.00'	39.90'	19.97'	39.88	S43°02'16"W	005°58'07"
C203	383.00'	39.01	19.52'	38.99	S48°56'24"W	005°50'09"
C204	20.00'	27.30'	16.25	25.23'	S89°02'39"E	078°11'44"
C205	373.00'	7.27'	3.64'	7.27	S49°23'16"E	001°07'02"
C206	537.00'	42.46	21.24	42.44'	S38°54'21"W	004°31'48"
C207	537.00'	44.36'	22.19'	44.35	S38°48'15"W	004°44'00"
C208	537.00'	47.67	23.85'	47.66	S34°05'51"W	005°05'12"
C209	537.00'	137.58'	69.17'	137.21	N29°05'52"E	014°40'46"
C210	537.00'	47.67'	23.85'	47.66	S29°00'39"W	005°05'12"
C211	537.00'	54.67'	27.36'	54.65	S23°33'03"W	005°50'01"
C212	537.00'	117.01'	58.74'	116.77'	S15°30'57"W	012°29'03"
C213	537.00'	103.27	51.79'	103.11	S15°07'30"W	011°01'07"
C214	20.00'	31.42'	20.00'	28.28'	S03°49'45"E	090°00'00"
C215	20.00'	3.77'	1.89'	3.77'	N83°35'18"E	010°48'37"
C216	50.00'	53.99'	29.96'	51.40'	S58°03'40"W	061°51′51"
C217	50.00'	31.36'	16.22'	30.85'	S09°09'30"W	035°56'29"
C218 C219	50.00'	34.91'	18.20'	34.20'	S28°48'50"E S68°49'00"E	040°00'11"
C219 C220	50.00' 50.00'	34.91' 31.35'	18.20'	34.20' 30.84'		040°00'11" 035°55'47"
C220	50.00	54.02'	16.21'	30.84 ['] 51.43 [']	N73°13'01"E N24°18'00"E	035'55 47
C221	20.00	7.31	3.70'	7.27	S03°49'26"W	020°57'05"
C223	20.00	9.38'	4.78	9.29'	S27°44'07"W	026°52'16"
C224	20.00'	31.42'	20.00'	28.28	N86°10'15"E	090°00'00"
C225	20.00'	29.63'	18.29'	27.00	S06°23'02"E	084°53'27"
C226	427.00'	63.74	31.93'	63.68'	S31°47'06"W	008°33'11"
C227	20.00'	29.31'	18.00'	26.76	S69°29'27"W	083°57'52"
C228	20.00'	15.76'	8.32'	15.36'	S45°57'02"E	045°09'10"
C229	20.00'	0.93'	0.47'	0.93'	S22°02'22"E	002°40′11"
C230	50.00'	49.06'	26.71	47.12'	N48°48'58"W	056°13'25"
C231	50.00'	34.01'	17.69'	33.36'	S83°35'04"W	038°58'31"
C232	50.00'	36.12'	18.89'	35.34'	S43°24'13"W	041°23'10"
C233	50.00'	36.12'	18.89'	35.34'	S02°01'02"W	041°23'10"
C234	50.00'	32.10'	16.63'	31.55'	S37°04'05"E	036°47′04"
C235	50.00'	48.38'	26.27	46.51	S83°10'42"E	055°26'12"
C236	50.00'	4.76'	2.38'	4.76'	N66°22'37"E	005°27'10"
C237	20.00'	16.69'	8.87'	16.21	N87°33'42"E	047°49'21"
C238	677.00'	116.14'	58.21'	115.99'	S28°17'30"W	009°49'44"
C239	30.00'	38.37'	22.32'	35.81	S60°01'19"W	073°17'24"

 C240
 427.00'
 24.41'
 12.21'
 24.40'
 N84°58'14"W
 003°16'30"

		C	CURVE TA	BLE		
CURVE	RADIUS	LENGTH	TANGENT	CHORD	BEARING	DELTA
C241	30.00'	47.12'	30.00'	42.43'	N42°31'12"W	089°59'57"
C242	30.00'	35.50'	20.16	33.46	N36°22'39"E	067°47'46"
C243	996.00'	30.11'	15.06'	30.11	N69°24'34"E	001°43'55"
C244	996.00'	48.04	24.02'	48.04	N67°09'43"E	002°45'49"
C245	996.00'	48.04	24.02'	48.04	N64°23'54"E	002°45'49"
C246	996.00'	30.12'	15.06'	30.12'	N62°09'00"E	001°43'58"
C247	30.00'	36.01'	20.53'	33.88'	S84°19'53"E	068°46'11"
C248	20.00'	34.68'	23.56'	30.50'	S00°16'14"E	099°21'06"
C249	437.00'	71.33'	35.74'	71.25	N44°43'46"E	009°21'06"
C250	677.00'	80.91	40.50'	80.86	S36°37'47"W	006°50'51"
C251	1118.50'	132.23'	66.19'	132.16	N70°26'24"E	006°46'26"
C252	1118.50'	103.14	51.61'	103.10	N71°11'07"E	005°17'00"
C253	1118.50'	53.95'	26.98	53.94	N67°09'43"E	002°45'49"
C254	1118.50	53.95	26.98'	53.94	N64°23'54"E	002°45'49"
C255	1118.50	101.20'	50.63'	101.16	N60°25'28"E	005°11'02"
C256	1118.50'	131.42'	65.79	131.34	N61°11'55"E	006°43'55"
C257	1118.50	48.58'	24.29'	48.58'	N65°48'32"E	002°29'19"
C262	20.00'	31.12'	19.71	28.08'	N47°04'03"W	089°09'25"
C263	427.00'	6.80'	3.40'	6.80'	N87°03'51"W	000°54'45"
C264	70.00'	163.81	165.25	128.91	N45°31'40"E	134°05'03"
C265	70.00'	160.59	155.19	127.62	S42°12'41"E	131°26'36"
C266	30.00'	46.80'	29.68	42.20'	N42°12'41"W	089°22'55"
C267	20.00'	31.63'	20.22	28.44	N47°47'19"E	090°37'05"
C268	20.00'	31.40'	19.98'	28.27	N41°55'36"W	089°57'05"
C269	50.00'	240.55	45.30'	67.14	N86°57'04"W	275°38'43"
C270	20.00'	31.43'	20.02	28.30'	S48°04'24"W	090°02'55"
C271	20.00'	31.20'	19.79'	28.13'	N42°12'41"W	089°22'55"
C272	323.00'	218.12'	113.40'	214.00'	N21°49'31"E	038°41'28"
C273	377.00'	35.34	17.69'	35.33'	N84°50'05"W	005°22'18"
C274	373.00'	251.88'	130.96	247.12'	N21°49'31"E	038°41'28"
C275	20.00'	31.42'	20.00'	28.28'	N86°10'15"E	090°00'00"
C276	20.00'	31.42'	20.00'	28.28'	S03°49'45"E	090°00'00"
C277	50.00'	161.37	1165.59	99.91	S41°10'15"W	184°54'45"
C278	377.00'	142.43'	72.07	141.58	S30°20'52"W	021°38'46"
C279	20.00'	31.42'	20.00'	28.28'	S86°10'15"W	090°00'00"
C280	437.00'	83.34'	41.80'	83.22'	N54°17'33"W	010°55'37"
C281	20.00'	35.23'	24.23'	30.85	N09°17'34"W	100°55'37"
C282	383.00'	424.49'	237.02'	403.09	S80°34'50"E	063°30'09"
C283	437.00'	337.94'	177.92	329.58	S83°48'39"W	044°18'26"
C284	50.00'	240.55	45.30'	67.14'	S21°28'23"W	275°38'43"
C285	20.00'	16.69'	8.87'	16.21	N44°36'57"W	047°49'21"
C286	20.00'	16.69'	8.87	16.21	N17°15'34"E	047°49'21"
C287	50.00'	240.55	45.30'	67.14'	S48°49'45"E	275°38'43"
C288	20.00'	16.69'	8.87	16.21	S65°04'55"W	047°49'21"
C289	383.00'	78.91'	39.59'	78.77	N45°57'21"E	011°48′16"
C290	623.00'	152.77'	76.77	152.38'	N33°01'43"E	014°02'59"
C291	70.00'	147.41'	122.86	121.64	N59°46'15"E	120°39'13"
C292	40.00'	19.28	9.83'	19.09	S73°42'41"E	027°37'05"
C293	70.00'	160.94	156.23'	127.76	S42°31'14"E	131°43'44"
C294	427.00'	31.21	15.61'	31.20'	N85°25'36"W	004°11'15"
C295	996.00'	156.31'	78.32'	156.15	N65°46'47"E	008°59'31"
C296	677.00'	197.05	99.22'	196.35	S31°42'55"W	016°40'35"
			<u> </u>		<u> </u>	<u> </u>

LABELS DELETED C258 L115 C259 C260 C261

VERDANCIA UNIT TWO SUBDIVISION

BEING A PORTION OF SECTION 32, BLOCK 78, TOWNSHIP 3, TEXAS AND PACIFIC RAILWAY COMPANY SURVEYS, EL PASO COUNTY, TEXAS. CONTAINING 69.31 ACRES ±

SHEET 3 OF 4

	LINE TABL	E			LINE TABL	E
INE	BEARING	LENGTH		LINE	BEARING	LENGTH
L1	S42°45'38"E	8.15'		L51	S82°08'56"E	22.18'
L2	S88°21'14"W	56.48'		L52	S02°28'46"W	10.60
L3	N86°41'16"W	63.67		L53	S02°28'46"W	30.39
L4	N87°31'14"W	90.00'		L54	S86°54'08"E	27.29
L5	N87°31'14"W	54.00'		L55	S86°54'08"E	12.39
L6	N02°28'46"E	54.00'		L56	N47°07'54"W	70.89
L7	N02°28'46"E	77.89		L57	N06°32'50"W	19.46
L8	S41°10'15"W	182.60'		L58	S06°32'50"E	27.86
L9	N45°21'46"E	66.48'		L59	S06°32'50"E	25.52
_10	S48°49'45"E	50.00'		L60	S02°28'46"W	0.86
L11	S82°08'56"E	70.54		L61	S41°10'15"W	14.53
_12	S02°28'46"W	47.00'		L62	S87°40'58"W	6.96
_13	S87°31'14"E	47.00'		L63	S41°10'15"W	30.00
_14	S41°10'15"W	7.19		L64	S87°40'58"W	70.07
_15	S40°03'12"W	38.99		L65	S87°40'58"W	63.11
_16	S87°31'14"E	57.00'		L66	N86°54'08"W	46.10
_17	S02°28'46"W	57.00'		L67	N40°03'12"E	38.99
_18	S03°02'56"W	111.49		L68	N03°05'43"E	11.94
_19	S41°10'15"W	42.72		L69	N03°05'43"E	30.00
_20	S06°32'50"E	53.37'		L70	S48°05'47"W	70.71
_21	N86°54'08"W	58.87		L71	S86°54'08"E	30.00
22	N86°54'08"W	56.39		L72	S48°05'47"W	64.01
_23	N02°28'46"E	56.39		L73	S03°05'52"W	15.00
_24	N88°21'14"E	185.03		L74	N03°02'56"E	12.66
25	N88°21'14"E	48.01		L75	N89°51'00"W	21.58
_26	N02°28'46"E	30.00'		L76	N43°49'29"E	20.44
_27	S02°28'46"W	10.93'		L77	S03°02'56"W	12.58
_28	S02°28'46"W	8.81'		L78	N05°55'48"E	8.99
_29	S02°28'46"W	30.00'		L79	N20°37'16"E	10.82
_30	N02°28'46"E	30.00'		L80	N20°37'16"E	56.41
L31	S02°28'46"W	10.51		L81	N32°14'40"E	7.57'
_32	N02°28'46"E	8.16'		L82	N32°14'40"E	47.20
_33	S02°28'46"W	30.00'		L83	N41°10'15"E	14.81
_34	N02°28'46"E	30.00'		L84	N82°08'56"W	30.16
_35	S02°28'46"W	11.00'		L85	N87°31'14"W	28.71
_36	N02°28'46"E	11.00'		L86	N41°10'15"E	38.69
_37	S02°28'46"W	30.00'		L87	N41°10'15"E	38.69
_38	N88°21'14"E	30.00'		L88	N41°10'15"E	31.19
_39	S41°54'13"E	49.88'		L89	N87°31'14"W	34.96
_40	N03°05'43"E	30.27		L90	N87°31'14"W	28.71
L41	S41°54'13"E	71.09		L91	N48°49'45"W	15.98
_42	S86°54'08"E	30.27		L92	N41°10'15"E	69.01
_43	S41°54'13"E	21.21		L93	N86°10'11"E	21.21
_44	S86°54'08"E	82.93		L94	N41°10'15"E	30.00
_45	N88°21'14"E	30.00'		L95	N86°10'11"E	70.71
_46	S02°21'00"E	19.71		L96	N48°49'53"W	30.00
_47	N62°29'53"E	60.03		L97	N86°10'11"E	13.11
_48	N82°08'56"W	82.62		L98	N86°10'11"E	36.39
_49	S40°03'12"W	38.99		L99	S03°49'49"E	36.42
			1			

L50 S68°31'37"E 202.05'

L100 N48°49'53"W 30.00'

	LINE TABL	Ε
LINE	BEARING	LENGTH
L101	S03°49'49"E	70.71
L102	S41°10'15"W	30.00
L103	S03°49'49"E	13.07
L104	S03°49'49"E	21.21
L105	S41°10'15"W	60.76
L106	N49°56'48"W	21.04
L107	S48°49'45"E	37.99
L108	N87°31'14"W	21.45
L109	N87°31'14"W	21.45
L110	S02°28'46"W	553.91
L111	S03°49'49"E	49.50
L112	N48°49'53"W	30.00
L113	S03°49'49"E	70.71
L114	N41°10'15"E	30.00
L116	S03°49'49"E	21.21
L117	N41°10'15"E	104.24
L118	N02°28'46"E	3.03'
L119	N02°28'46"E	10.39
L120	N87°31'14"W	9.81
L121	N87°31'14"W	33.84
L122	S40°03'12"W	24.79
L123	S40°03'12"W	14.20
L124	N48°49'45"W	17.49
L125	S41°10'15"W	7.59
L126	S41°10'15"W	7.65
L127	S41°10'15"W	75.96
L128	S68°31'37"E	29.83
L129	S68°31'37"E	30.82
L130	S68°31'37"E	26.82
L131	S68°31'37"E	31.33
L132	N87°31'14"W	25.94
L133	N43°49'29"E	50.45
L134	N43°49'29"E	70.89
L135	S48°05'47"W	6.70
L136	N06°32'50"W	53.37
L137	S06°32'50"E	53.37
L138	N03°05'52"E	56.40
L139	S49°56'48"E	54.71
L140	N41°10'15"E	75.96
L141	S87°31'14"E	5.00'
L142	S87°31'14"E	5.00'
L143	S87°31'14"E	5.00'
L144	S87°31'14"E	5.00'
L145	S87°31'14"E	5.00'
L146	S87°31'14"E	5.00'
L147	N41°10'15"E	174.84

	LOT ARE	AS	
BLOCK NO.	LOT NO.	AREA	BL N
BLOCK 2	1	5929 sq.ft.	BLO
BLOCK 2	2	5502 sq.ft.	BLO
BLOCK 2	3	5502 sq.ft.	BLO
BLOCK 2	4	5502 sq.ft.	BLO
BLOCK 2	5	5607 sq.ft.	BLO
BLOCK 2	6	5701 sq.ft.	BLO
BLOCK 2	7	6349 sq.ft.	BLO
BLOCK 2	8	6349 sq.ft.	BLO
BLOCK 2	9	6349 sq.ft.	BLC
BLOCK 2	10	6609 sq.ft.	BLO
BLOCK 2	11	6781 sq.ft.	BLC
BLOCK 2	13	6550 sq.ft.	BLC
BLOCK 2	14	6550 sq.ft.	BLC
BLOCK 2	15	5902 sq.ft.	BLO
BLOCK 2	16	5625 sq.ft.	BLC
BLOCK 2	17	5511 sq.ft.	BLC
BLOCK 2	18	5511 sq.ft.	BLC
BLOCK 2	19	5511 sq.ft.	BLC
BLOCK 2	20	5511 sq.ft.	BLC
BLOCK 2	21	6063 sq.ft.	BLC
BLOCK 2	22	5814 sq.ft.	BLC
BLOCK 2	23	5546 sq.ft.	BLC
BLOCK 2	24	5546 sq.ft.	BLO
BLOCK 2	25	5546 sq.ft.	BLC
BLOCK 2	26	5546 sq.ft.	BLC
BLOCK 2	27	5959 sq.ft.	BLC
BLOCK 2	28	5959 sq.ft.	BLC
BLOCK 2	29	5546 sq.ft.	BLC
BLOCK 2	29	5546 sq.ft.	BLC
BLOCK 2	30	5546 sq.ft.	BLO
BLOCK 2	31	5546 sq.ft.	BLC
BLOCK 2	32	5546 sq.ft.	BLC
BLOCK 2	33	5814 sq.ft.	BLC
BLOCK 2	34	1151 sq.ft.	BLO
BLOCK 2	35	20140 sq.ft.	BLO
BLOCK 2	36	1178 sq.ft.	BLC
BLOCK 2	37	1571 sq.ft.	BLC
BLOCK 2	38	7509 sq.ft.	BLO
BLOCK 2	39	6809 sq.ft.	BLC
BLOCK 2	40	5776 sq.ft.	BLC
BLOCK 2	41	6471 sq.ft.	BLO
BLOCK 2	42	13415 sq.ft.	BLO
BLOCK 2	43	6154 sq.ft.	BLO
BLOCK 2	44	5595 sq.ft.	BLO
BLOCK 2	45	5521 sq.ft.	BLO
BLOCK 2	46	5551 sq.ft.	BLC
BLOCK 2	47	5581 sq.ft.	BLC
BLOCK 2	48	5611 sq.ft.	BLC
BLOCK 2	49	5641 sq.ft.	BLC
BLOCK 2	50	5671 sq.ft.	BLC

BLOCK NO.	LOT NO.	AREA
BLOCK 2	51	5701 sq.ft.
BLOCK 2	52	5704 sq.ft.
BLOCK 2	53	25256 sq.ft.
BLOCK 2	54	12381 sq.ft.
BLOCK 2	55	10020 sq.ft.
BLOCK 2	56	5699 sq.ft.
BLOCK 2	57	5921 sq.ft.
BLOCK 2	58	5990 sq.ft.
BLOCK 2	59	5990 sq.ft.
BLOCK 2	60	5990 sq.ft.
BLOCK 2	61	3150 sq.ft.
BLOCK 2	62	5700 sq.ft.
BLOCK 2	63	5700 sq.ft.
BLOCK 2	64	5700 sq.ft.
BLOCK 2	65	5700 sq.ft.
BLOCK 2	66	5700 sq.ft.
BLOCK 2	67	5847 sq.ft.
BLOCK 3	1	6036 sq.ft.
BLOCK 3	2	6074 sq.ft.
BLOCK 3	3	6074 sq.ft.
BLOCK 3	4	6074 sq.ft.
BLOCK 3	5	6074 sq.ft.
BLOCK 3	6	6074 sq.ft.
BLOCK 3	7	6074 sq.ft.
BLOCK 3	8	6074 sq.ft.
BLOCK 3	9	6422 sq.ft.
BLOCK 3	10	6474 sq.ft.
BLOCK 3	11	5512 sq.ft.
BLOCK 3	12	5512 sq.ft.
BLOCK 3	13	5512 sq.ft.
		5512 sq.ft.
BLOCK 3	14	
BLOCK 3	15	,
BLOCK 3	16	5512 sq.ft.
BLOCK 3	17	5512 sq.ft.
BLOCK 3	18	5512 sq.ft.
BLOCK 3	19	5707 sq.ft.
BLOCK 3	1	6961 sq.ft.
BLOCK 4	2	6104 sq.ft.
BLOCK 4	3	6104 sq.ft.
BLOCK 4	4	6826 sq.ft.
BLOCK 4	5	7215 sq.ft.
BLOCK 4	6	7227 sq.ft.
BLOCK 4	7	6357 sq.ft.
BLOCK 4	8	5877 sq.ft.
BLOCK 4	9	5885 sq.ft.
BLOCK 4	10	5893 sq.ft.
BLOCK 4	11	5835 sq.ft.
BLOCK 4	13	6013 sq.ft.
BLOCK 4	14	8950 sq.ft.
BLOCK 4	15	13098 sq.ft.

BLOCK NO.	(LOT NO.	AREA
BLOCK	4	16	16263 sq.ft.
BLOCK	4	17	8835 sq.ft.
BLOCK	4	18	6011 sq.ft.
BLOCK	4	19	1800 sq.ft.
BLOCK	4	20	69166 sq.ft.
BLOCK	4	21	135347 sq.ft.
BLOCK	4	22	79333 sq.ft.
BLOCK	4	23	1164 sq.ft.
BLOCK	4	24	9661 sq.ft.
BLOCK	4	25	31455 sq.ft.
BLOCK	4	26	1205 sq.ft.
BLOCK	5	1	8320 sq.ft.
BLOCK	5	2	13928 sq.ft.
BLOCK	5	3	9046 sq.ft.
BLOCK	5	4	16724 sq.ft.
BLOCK	5	5	11930 sq.ft.
BLOCK	5	6	7636 sq.ft.
BLOCK	5	7	6696 sq.ft.
BLOCK	5	8	6409 sq.ft.
BLOCK	5	9	6323 sq.ft.
BLOCK	5	10	6851 sq.ft.
BLOCK	5	11	6712 sq.ft.
BLOCK	5	12	6712 sq.ft.
BLOCK	5	13	6269 sq.ft.
BLOCK	5	14	6079 sq.ft.
BLOCK	5	15	6079 sq.ft.
BLOCK	5	16	6079 sq.ft.
BLOCK	5	17	6078 sq.ft.
BLOCK	5	18	4199 sq.ft.
BLOCK	6	1	5605 sq.ft.
BLOCK	6	2	5649 sq.ft.
BLOCK	6	3	5649 sq.ft.
BLOCK	6	4	5649 sq.ft.
BLOCK	6	5	5649 sq.ft.
BLOCK	6	6	5649 sq.ft.
BLOCK	6	7	5649 sq.ft.
BLOCK	6	8	5649 sq.ft.
BLOCK	6	9	5649 sq.ft.
BLOCK	6	10	5649 sq.ft.
BLOCK	6	11	5649 sq.ft.
BLOCK	6	12	5649 sq.ft.
BLOCK	6	13	5670 sq.ft.
BLOCK	6	14	5875 sq.ft.
BLOCK	6	15	1363 sq.ft.
BLOCK	6	16	1164 sq.ft.
BLOCK	6	17	18251 sq.ft.
BLOCK	6	18	1164 sq.ft.
BLOCK	6	19	1239 sq.ft.
BLOCK	7	1	6529 sq.ft.
BLOCK	7	2	5928 sq.ft.

BLOCK NO.	LOT NO.	AREA
BLOCK 8	31	7645 sq.ft.
BLOCK 8	32	5563 sq.ft.
BLOCK 8	33	5582 sq.ft.
BLOCK 8	34	5600 sq.ft.
BLOCK 8	35	5600 sq.ft.
BLOCK 8	36	5516 sq.ft.
BLOCK 8	37	7762 sq.ft.
BLOCK 8	38	12290 sq.ft.
BLOCK 8	39	8154 sq.ft.
BLOCK 8	40	5504 sq.ft.
BLOCK 8	41	5520 sq.ft.
BLOCK 8	42	5520 sq.ft.
BLOCK 8	43	5520 sq.ft.
BLOCK 8	44	5520 sq.ft.
BLOCK 8	45	5520 sq.ft.
BLOCK 8	46	5520 sq.ft.
BLOCK 8	47	5520 sq.ft.
BLOCK 8	48	85331 sq.ft.
BLOCK 8	49	479225 sq.ft
BLOCK 8	50	1892 sq.ft.
BLOCK 8	51	1164 sq.ft.
BLOCK 9	1	9033 sq.ft.
BLOCK 9	2	5880 sq.ft.
BLOCK 9	3	5880 sq.ft.
BLOCK 9	4	5880 sq.ft.
BLOCK 9	5	6659 sq.ft.
BLOCK 9	6	6003 sq.ft.
BLOCK 9	7	6003 sq.ft.
BLOCK 9	8	9364 sq.ft.
BLOCK 9	9	9324 sq.ft.
BLOCK 9	10	6247 sq.ft.
BLOCK 9	11	6247 sq.ft.
BLOCK 9	12	9224 sq.ft.
BLOCK 9	13	7365 sq.ft.
BLOCK 9	14	6393 sq.ft.
BLOCK 9	15	48480 sq.ft.

LOT AREAS

LOT NO.

BLOCK 7

BLOCK 8

BLOCK 8 12

BLOCK 8 | 13 | 5724 sq.ft.

BLOCK 8 | 14 | 5724 sq.ft.

BLOCK 8 | 16 | 7559 sq.ft.

BLOCK 8 | 17 | 9148 sq.ft.

BLOCK 8 18 8542 sq.ft.

BLOCK 8 19 16534 sq.ft.

BLOCK 8 | 20 | 9334 sq.ft.

BLOCK 8 21 5587 sq.ft.

BLOCK 8 | 22 | 6050 sq.ft.

BLOCK 8 23 7496 sq.ft.

BLOCK 8 | 24 | 5515 sq.ft.

BLOCK 8 | 25 | 5571 sq.ft.

BLOCK 8 | 26 | 5519 sq.ft.

BLOCK 8 | 27 | 5534 sq.ft.

BLOCK 8 28 5555 sq.ft.

BLOCK 8 | 29 | 5611 sq.ft.

BLOCK 8 | 30 | 7049 sq.ft.

area

5928 sq.ft.

5928 sq.ft.

5928 sq.ft.

5928 sq.ft.

5927 sq.ft.

5711 sq.ft.

5544 sq.ft.

6529 sq.ft.

5910 sq.ft.

5910 sq.ft.

13 5910 sq.ft.

14 5910 sq.ft.

15 5910 sq.ft.

16 5910 sq.ft.

18 5910 sq.ft.

19 | 5910 sq.ft.

BLOCK 7 | 20 | 5910 sq.ft.

5910 sq.ft.

5910 sq.ft.

5541 sq.ft.

5625 sq.ft.

5987 sq.ft.

5850 sq.ft.

16186 sq.ft.

12005 sq.ft.

7891 sq.ft.

11461 sq.ft.

6457 sq.ft.

6542 sq.ft.

5843 sq.ft.

6055 sq.ft.

5632 sq.ft.

18068 sq.ft.

LEGAL DESCRIPTION

BLOCK 78, TOWNSHIP 3, TEXAS AND PACIFIC RAILWAY COMPANY SURVEYS, BEING A PORTION OF THAT CERTAIN REMAINING PORTION OF 227.6496 ACRE TRACT OF LAND AS DESCRIBED IN A DEED TO HUNT COMMUNITIES HOLDING, LLC, OF RECORD IN DOCUMENT NO. 20010013820 OF THE OFICIAL PUBLIC RECORDS OF EL PASO COUNTY, TEXAS, BEING ALSO A PORTION OF THAT CERTAIN 44.766 ACRE TRACT OF LAND
AS DESCRIBED IN A DEED TO HUNT HORIZON CROSSING, LLC, OF RECORD IN DOCUMENT NO. 20070100989 AND DOCUMENT NO. 20070100990 OF THE OFICIAL PUBLIC RECORDS OF EL PASO COUNTY, TEXAS, BEING ALSO A PORTION OF THAT CERTAIN 85.419 ACRE TRACT OF LAND
AS DESCRIBED IN A DEED TO HUNT HORIZON CROSSING, LLC, OF RECORD IN A DECUMENT NO. 20240014415 OF THE OFICIAL PUBLIC RECORDS OF EL PASO

DESCRIPTION OF A 69.310 ACRE TRACT OF LAND SITUATED IN SECTION 32,

DOCUMENT NO. 20240014415 OF THE OFICIAL PUBLIC RECORDS OF EL PASO COUNTY, TEXAS, AND BEING A PORTION OF THAT CERTAIN 7.871 ACRE TRACT OF LAND AS DESCRIBED IN A DEED TO HUNT HORIZON CROSSING, LLC, OF RECORD IN DOCUMENT NO. 20240014411 OF THE OFICIAL PUBLIC RECORDS OF EL PASO COUNTY, TEXAS, SAID 69.310 ACRE TRACT BEING DESCRIBED BY METES AND BOUNDS AS FOLLOWS:

COMMENCING at a 3/4-inch iron pipe found for the southeast corner of Section No. 30, being also the southwest corner of Section No. 29, being also the northwest corner of Section No. 31, and being the northeast corner of said Section No. 32, all in Block 78, Township 3, Texas and Pacific Railway Company Surveys;

THENCE S 0228'46" E, with the common line of said Survey No. 31, and said Survey No. 32, for a distance of 265.74 feet to a 5/8" iron rod with cap stamped "ZWA" set on the southwest line of Eastlake Boulevard, a 120 foot right of way, and being on the west line of that certain remaining portion of said 227.6496 acre Hunt Communities Holdings, LLC tract, having Texas State Plane Grid Coordinate, (Central Zone, NAD 83, U.S. Feet, Combined Scale Factor 0.99977223) values of N= 10,628,619.84, E= 478,512.29, for the northwest corner and the POINT OF BEGINNING of the herein described tract;

THENCE, with the southwest line of said Eastlake Boulevard, crossing said remaining portion of said 227.6496—acre Hunt Communities Holdings, LLC tract, the north line of said 85.419—acre Hunt Horizon Crossing, LLC tract, the northeast line of said 7.871—acre Hunt Horizon Crossing, LLC tract, and the northeast line hereof, the following twelve (12) courses and distances:

1)S 42°45'38" E, for a distance of 8.15 feet to a 5/8" iron rod with cap stamped "ZWA" set at the beginning of a curve to the left,

2)along said curve to the left, an arc distance of 140.53 feet, said curve having a radius of 1560.00 feet, a central angle of 05°09'41" and a chord bearing of S 45°18'23" E for a chord distance of 140.49 feet to a 5/8" iron rod with cap stamped "ZWA" set at the end of said curve, 3)S 47°53'14" E, for a distance of 372.24 feet to a 5/8" iron rod with cap stamped "ZWA" set at

the beginning of a curve to the left,

4)along said curve to the left, an arc distance of 101.26 feet, said curve having a radius of
1560.00 feet, a central angle of 03°43'08" and a chord bearing of S 49°44'48" E for a chord

distance of 101.24 feet to a 5/8" iron rod with cap stamped "ZWA" set at the end of said curve,

5)\$ 51°36'22" E, for a distance of 488.79 feet to a 5/8" iron rod with cap stamped "ZWA" set at

the beginning of a curve to the right,
6)along said curve to the right, an arc distance of 69.74 feet, said curve having a radius of 1440.00 feet, a central angle of 02°46'29" and a chord bearing of S 50°13'08" E for a chord

distance of 69.73 feet to a 5/8" iron rod with cap stamped "ZWA" set at the end of said curve,

7)S 48'49'53" E, for a distance of 1131.37 feet to a 5/8" iron rod with cap stamped "ZWA" set at the beginning of a curve to the right,

8)along said curve to the right, an arc distance of 942.54 feet, said curve having a radius of 1040.00 feet, a central angle of 51°55'36" and a chord bearing of S 22°52'05" E for a chord distance of 910.62 feet to a 5/8" iron rod with cap stamped "ZWA" set at the end of said curve,

9)S 03°05'43" W, for a distance of 465.69 feet to a 5/8" iron rod with cap stamped "ZWA" set at the beginning of a curve to the left,

10) along said curve to the left, an arc distance of 376.01 feet, said curve having a radius of 4060.00 feet, a central angle of 05°18'23" and a chord bearing of S 00°26'32" W for a chord distance of 375.87 feet to a 5/8" iron rod with cap stamped "ZWA" set at the end of said curve,

11)S 02°21'00" E, for a distance of 19.71 feet to a 5/8" iron rod with cap stamped "ZWA" set at the beginning of a curve to the left, and

12) along said curve to the left, an arc distance of 30.00 feet, said curve having a radius of 4060.00 feet, a central angle of 00°25'24" and a chord bearing of S 02'42'03" E for a chord distance of 30.00 feet to a 5/8" iron rod with cap stamped "ZWA" set on the west line of said Eastlake Boulevard, being also the east line of said 44.766—acre Hunt Horizon Crossing, LLC tract, and being the southeast corner hereof;

THENCE, departing the west line of said Eastlake Boulevard, over and across said 44.766—acre Hunt Horizon Crossing, LLC tract, said 85.419—acre Hunt Horizon Crossing, LLC tract, and the remaining portion of said 227.6496—acre Hunt Communities Holdings, LLC tract, and with the south line hereof, the following twenty—one (21) courses and distances:

1)N 47°07'54" W, for a distance of 70.89 feet to a 5/8" iron rod with cap stamped "ZWA" set,2)S 88°21'14" W, for a distance of 56.48 feet to a 5/8" iron rod with cap stamped "ZWA" set at the beginning of a curve to the right,

3)along said curve to the right, an arc distance of 17.31 feet, said curve having a radius of 200.00 feet, a central angle of 04°57'30" and a chord bearing of N 89°10'01" W for a chord distance of 17.30 feet to a 5/8" iron rod with cap stamped "ZWA" set at the end of said curve,

4)N 86°41'16" W, for a distance of 63.67 feet to a 5/8" iron rod with cap stamped "ZWA" set at the beginning of a curve to the left,

5)along said curve to the left, an arc distance of 17.31 feet, said curve having a radius of 200.00 feet, a central angle of 04°57'30" and a chord bearing of N 89°10'01" W for a chord distance of 17.30 feet to a 5/8" iron rod with cap stamped "ZWA" set at the end of said curve,

6)S 88°21'14" W, for a distance of 319.74 feet to a 5/8" iron rod with cap stamped "ZWA" set at the beginning of a curve to the right,

7)along said curve to the right, an arc distance of 110.31 feet, said curve having a radius of 1532.00 feet, a central angle of 04°07'33" and a chord bearing of N 89°35'00" W for a chord distance of 110.29 feet to a 5/8" iron rod with cap stamped "ZWA" set at the end of said curve,

8)N 87°31'14" W, for a distance of 279.20 feet to a 5/8" iron rod with cap stamped "ZWA" set, 9)N 02°28'46" E, for a distance of 1159.64 feet to a 5/8" iron rod with cap stamped "ZWA" set,

10)N 87°31'14" W, for a distance of 90.00 feet to a 5/8" iron rod with cap stamped "ZWA" set at the beginning of a curve to the left,

11) along said curve to the left, an arc distance of 31.42 feet, said curve having a radius of 20.00 feet, a central angle of 90°00'00" and a chord bearing of S 47°28'46" W for a chord distance of 28.28 feet to a 5/8" iron rod with cap stamped "ZWA" set at the end of said curve,

12)N 87°31'14" W, for a distance of 54.00 feet to a 5/8" iron rod with cap stamped "ZWA" set at

the beginning of a curve to the left,

13) along said curve to the left, an arc distance of 31.42 feet, said curve having a radius of 20.00 feet, a central angle of 90°00'00" and a chord bearing of N 42°31'14" W for a chord distance of

14)N 02°28'46" E, for a distance of 54.00 feet to a 5/8" iron rod with cap stamped "ZWA" set at the beginning of a curve to the left,

28.28 feet to a 5/8" iron rod with cap stamped "ZWA" set at the end of said curve,

15) along said curve to the left, an arc distance of 31.42 feet, said curve having a radius of 20.00 feet, a central angle of 90°00'00" and a chord bearing of N 47°28'46" E for a chord distance of 28.28 feet to a 5/8" iron rod with cap stamped "ZWA" set at the end of said curve,

16)N 02°28'46" E, for a distance of 77.89 feet to a 5/8" iron rod with cap stamped "ZWA" set at the beginning of a curve to the right,

17) along said curve to the right, an arc distance of 25.12 feet, said curve having a radius of 427.00 feet, a central angle of 03°22'13" and a chord bearing of N 04°09'53" E for a chord distance of 25.11 feet to a 5/8" iron rod with cap stamped "ZWA" set at the end of said curve,

18) N 87°31'08" W, for a distance of 316.36 feet to a 5/8" iron rod with cap stamped "ZWA" set,
19) N 02°28'46" E, for a distance of 249.00 feet to a 5/8" iron rod with cap stamped "ZWA" set
20) N 87°31'14" W, for a distance of 817.00 feet to a 5/8" iron rod with cap stamped "ZWA" set


21)N 02°28'46" E, for a distance of 1549.06 feet to the POINT OF BEGINNING and containing 69.310 acres of land.

VERDANCIA UNIT TWO SUBDIVISION

BEING A PORTION OF SECTION 32, BLOCK 78, TOWNSHIP 3, TEXAS AND PACIFIC RAILWAY COMPANY SURVEYS, EL PASO COUNTY, TEXAS.

CONTAINING 69.31 ACRES ±

SHEET 4 OF 4

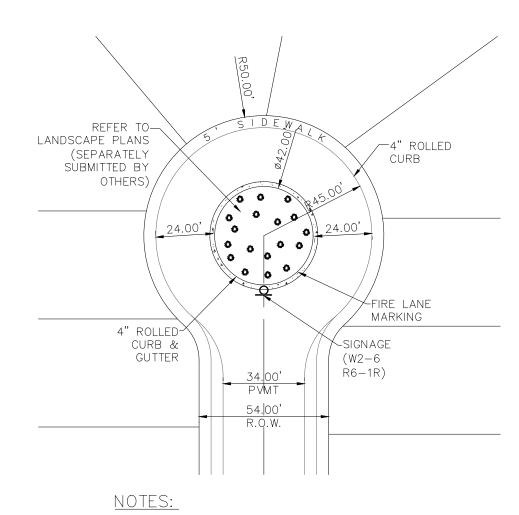

CUL-DE-SAC ISLAND LANDSCAPING TO BE MAINTAINED BY HOA.

TYPICAL CUL-DE-SAC LAYOUT
SCALE: N.T.S.

