







PAINT FINISHES



PUBLIC SPACE FLOORING FINISHES



RECEPTION CASEWORK FINISHES





FACULTY SPACE FLOORING FINISHES



RESTROOM FINISHES



S.T.E.M./MEDIA CARPET FINISHES



OVERALL FLOOR PATTERN PLAN







OVERALL REFLECTED CEILING PLAN




OVERALL REFLECTED CEILING PLAN



LOBBY REFLECTED CEILING PLAN

OPTION A

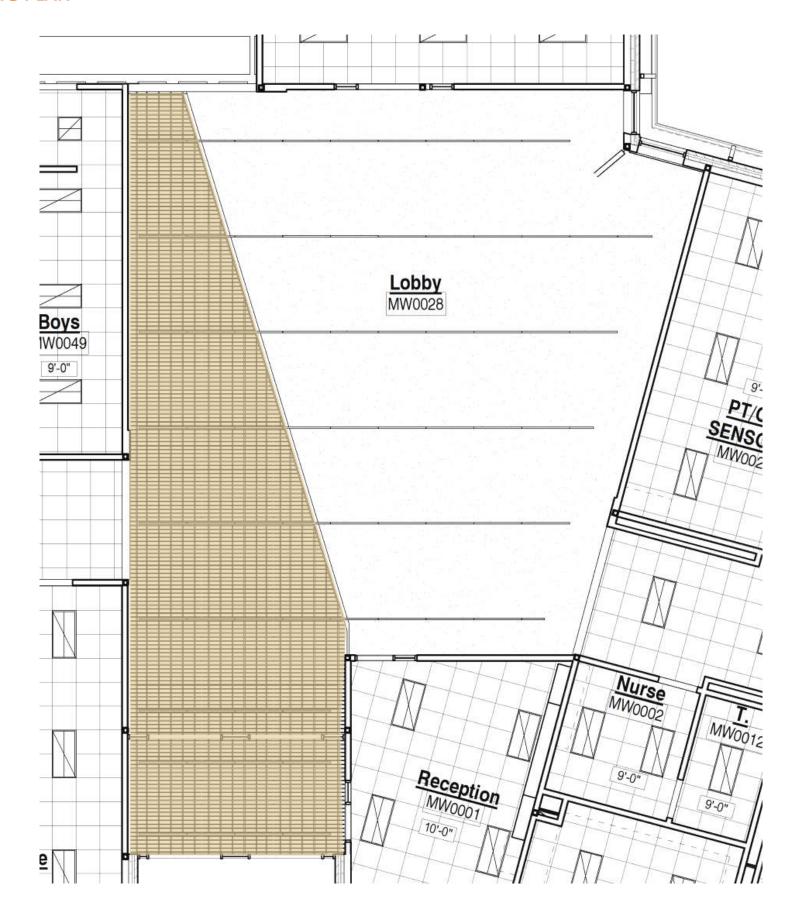








LOBBY REFLECTED CEILING PLAN

OPTION B

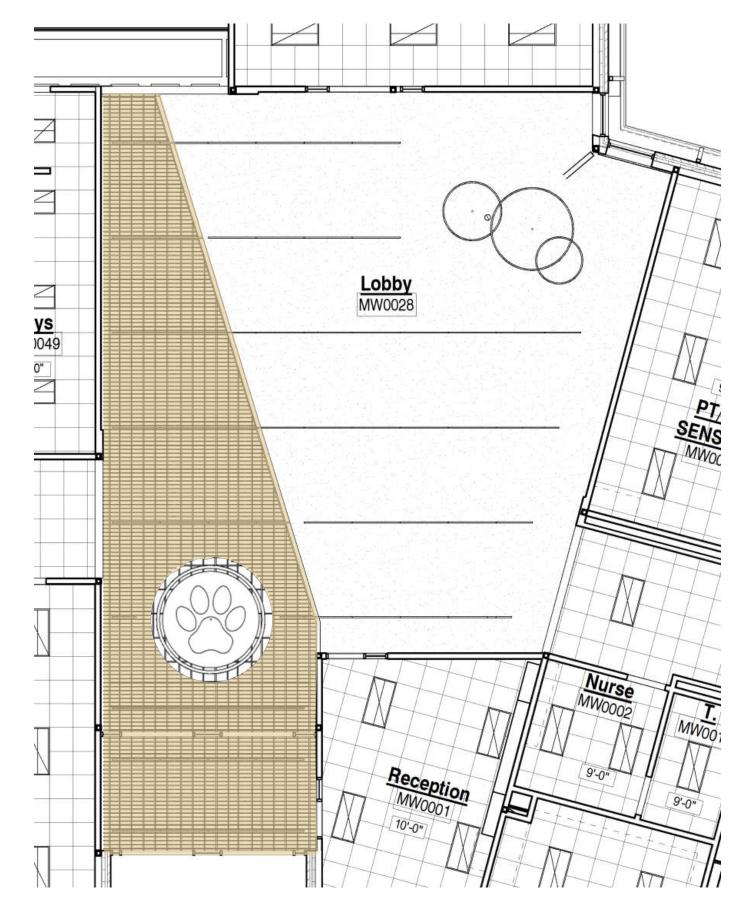












RECEPTION DETAILS

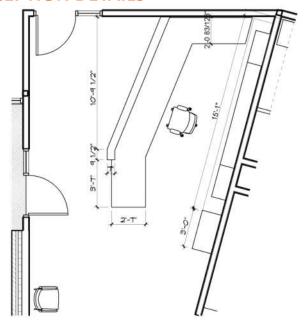

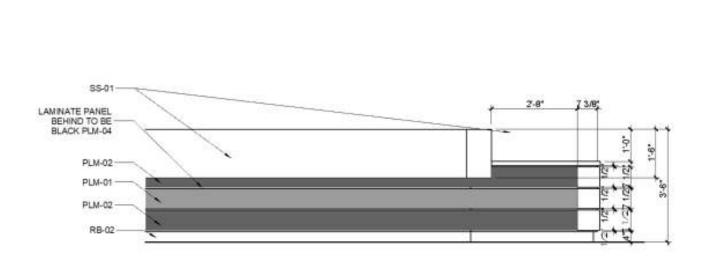

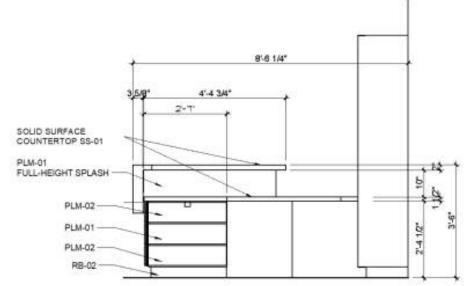


1 Enlarged Reception Plan Scale: 1/4" = 1'-0"

2 Reception Desk Front Scale: 1/2" = 1'-0"

3 Reception Desk North Scale: 1/2" = 1'-0"






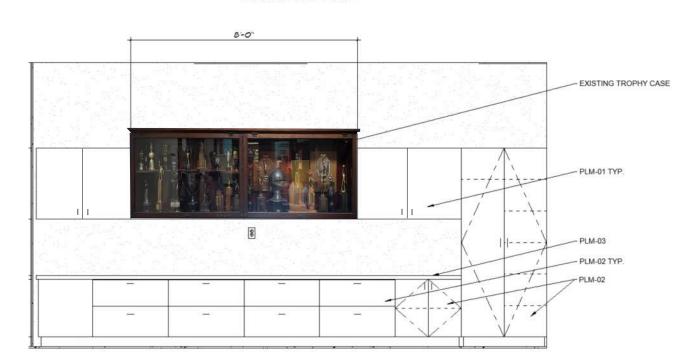


5 Reception Back Wall Casework
| Scale: 1/2" = 1'-0"





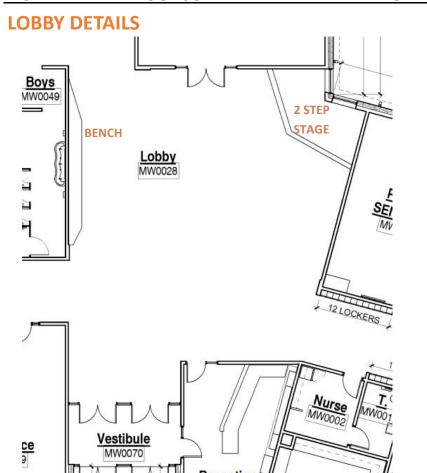


FLOOR PLAN

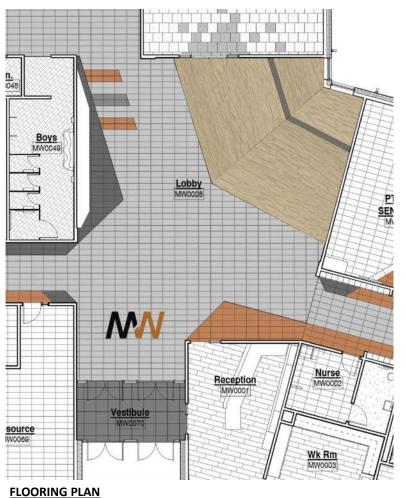



WEST ELEVATION



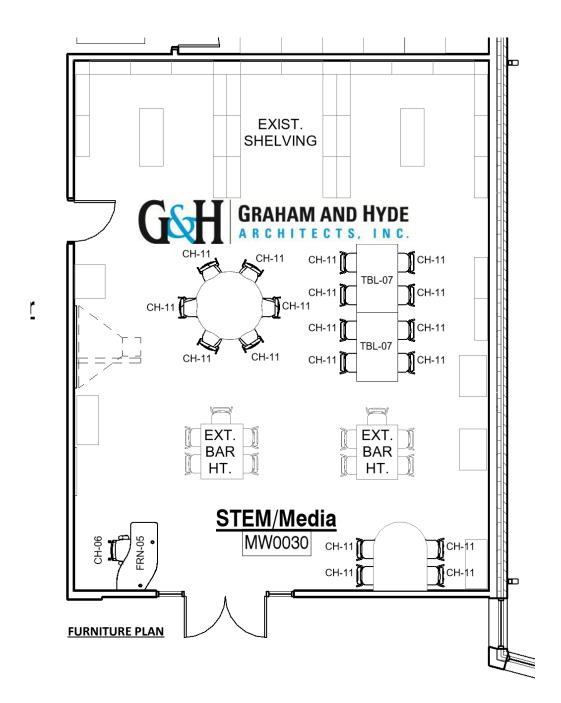





EXISTING FURNITURE



WALL PAINTS

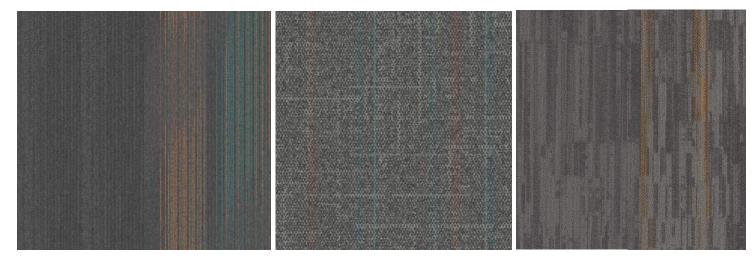


CARPET OPTIONS

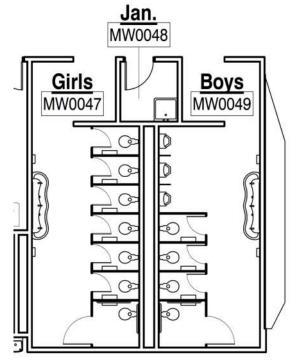


23'-7"

10 Boys Restroom - East
| Scale: 1/4" = 1'-0"

FLOOR PLAN

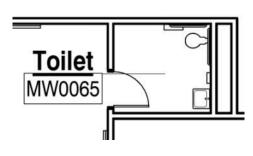

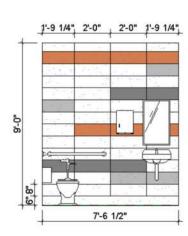


Classroom 1 Toilet - East


Scale: 1/4" = 1'-0"








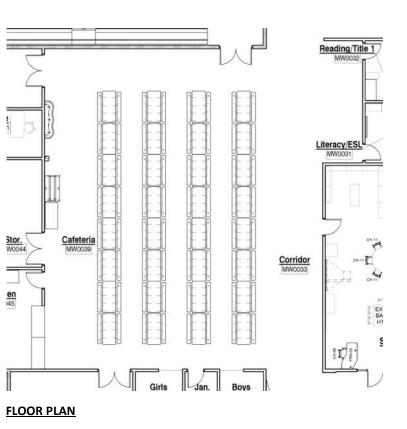

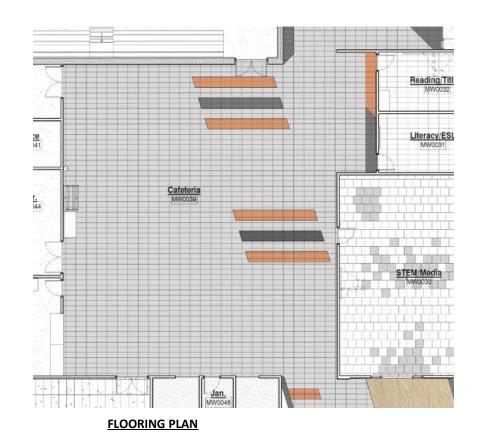

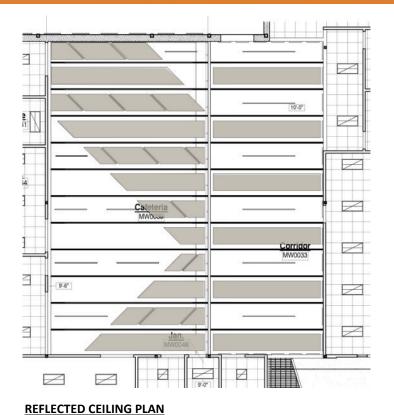










NORTH ELEVATION

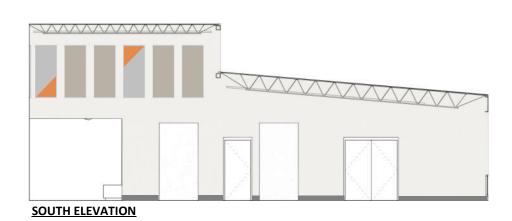

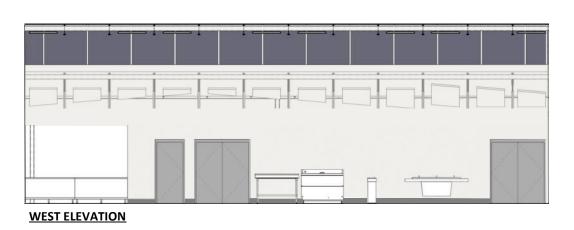



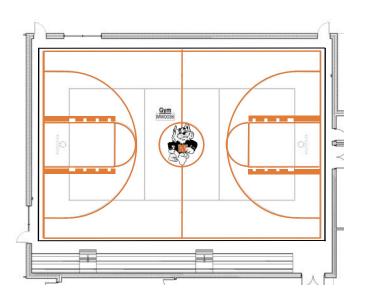







FLOOR PLAN


ENTRY VIEW


VIEW TOWARD ENTRY

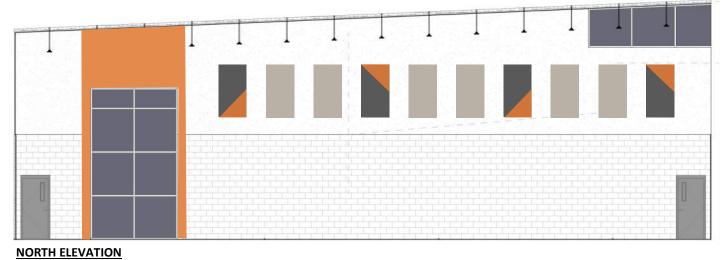

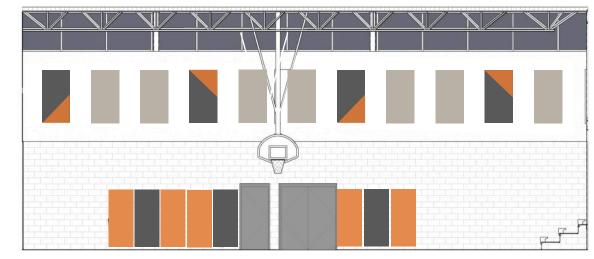

EAST ELEVATION

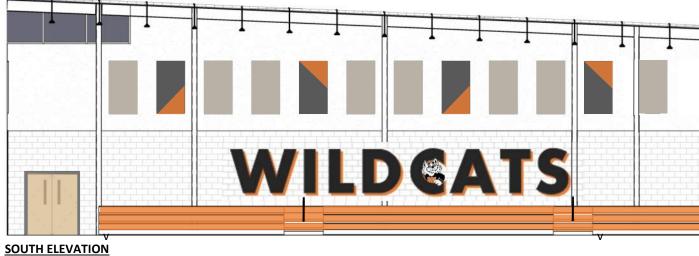


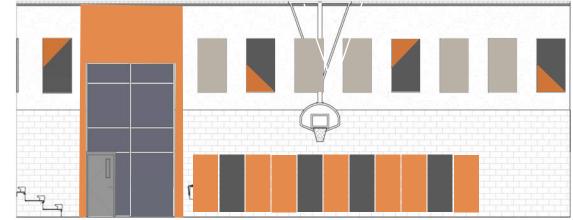

WEST ELEVATION



STEP RM FURNITURE PLANS

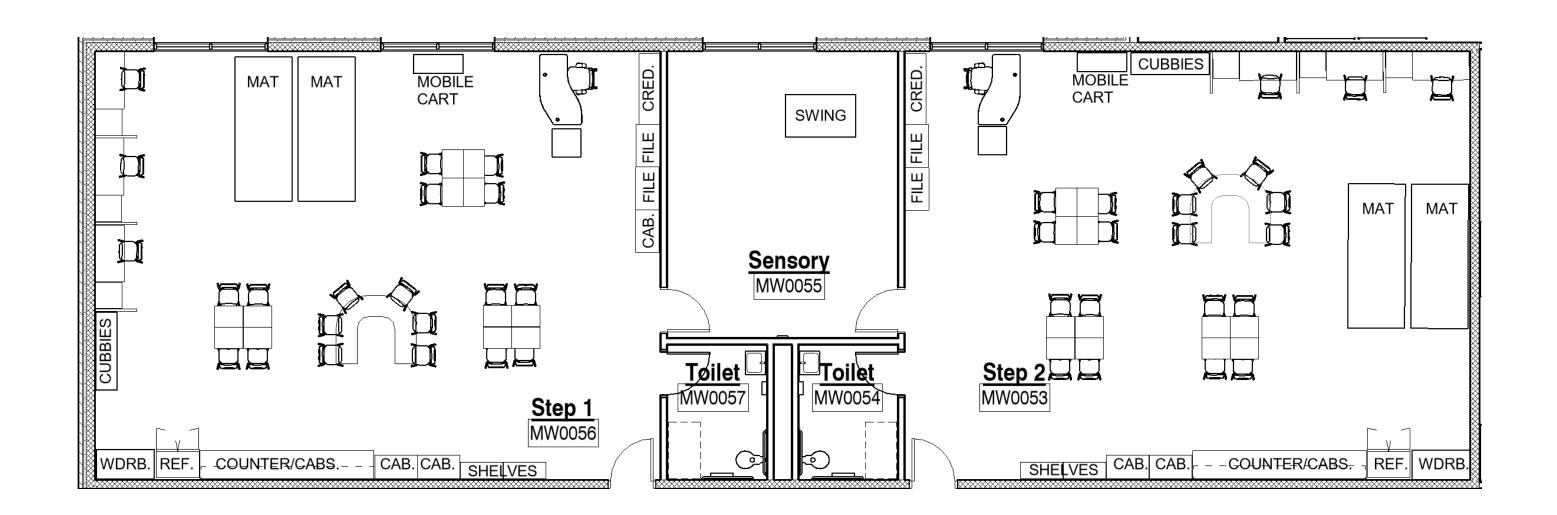










FURNITURE PLANS





FURNITURE PLANS

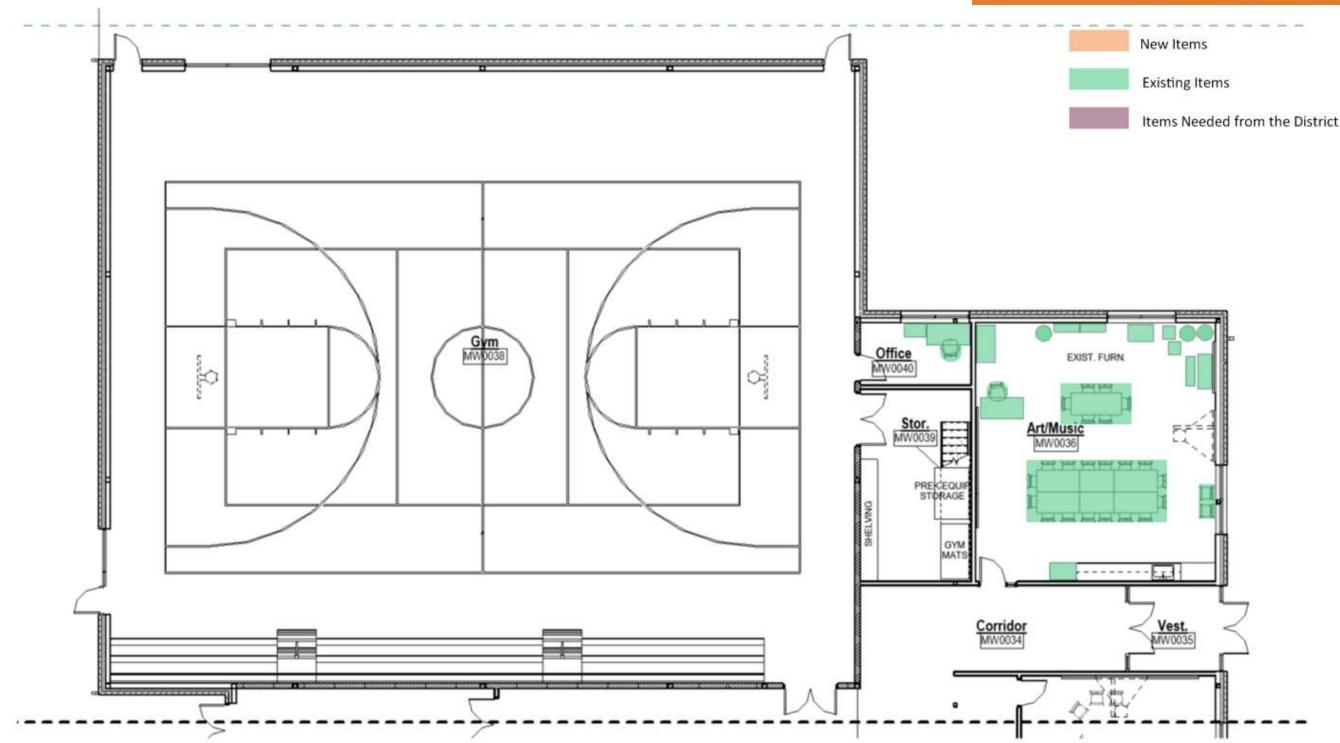

Murrayville Woodson Furn. Plan B



FURNITURE PLANS

