


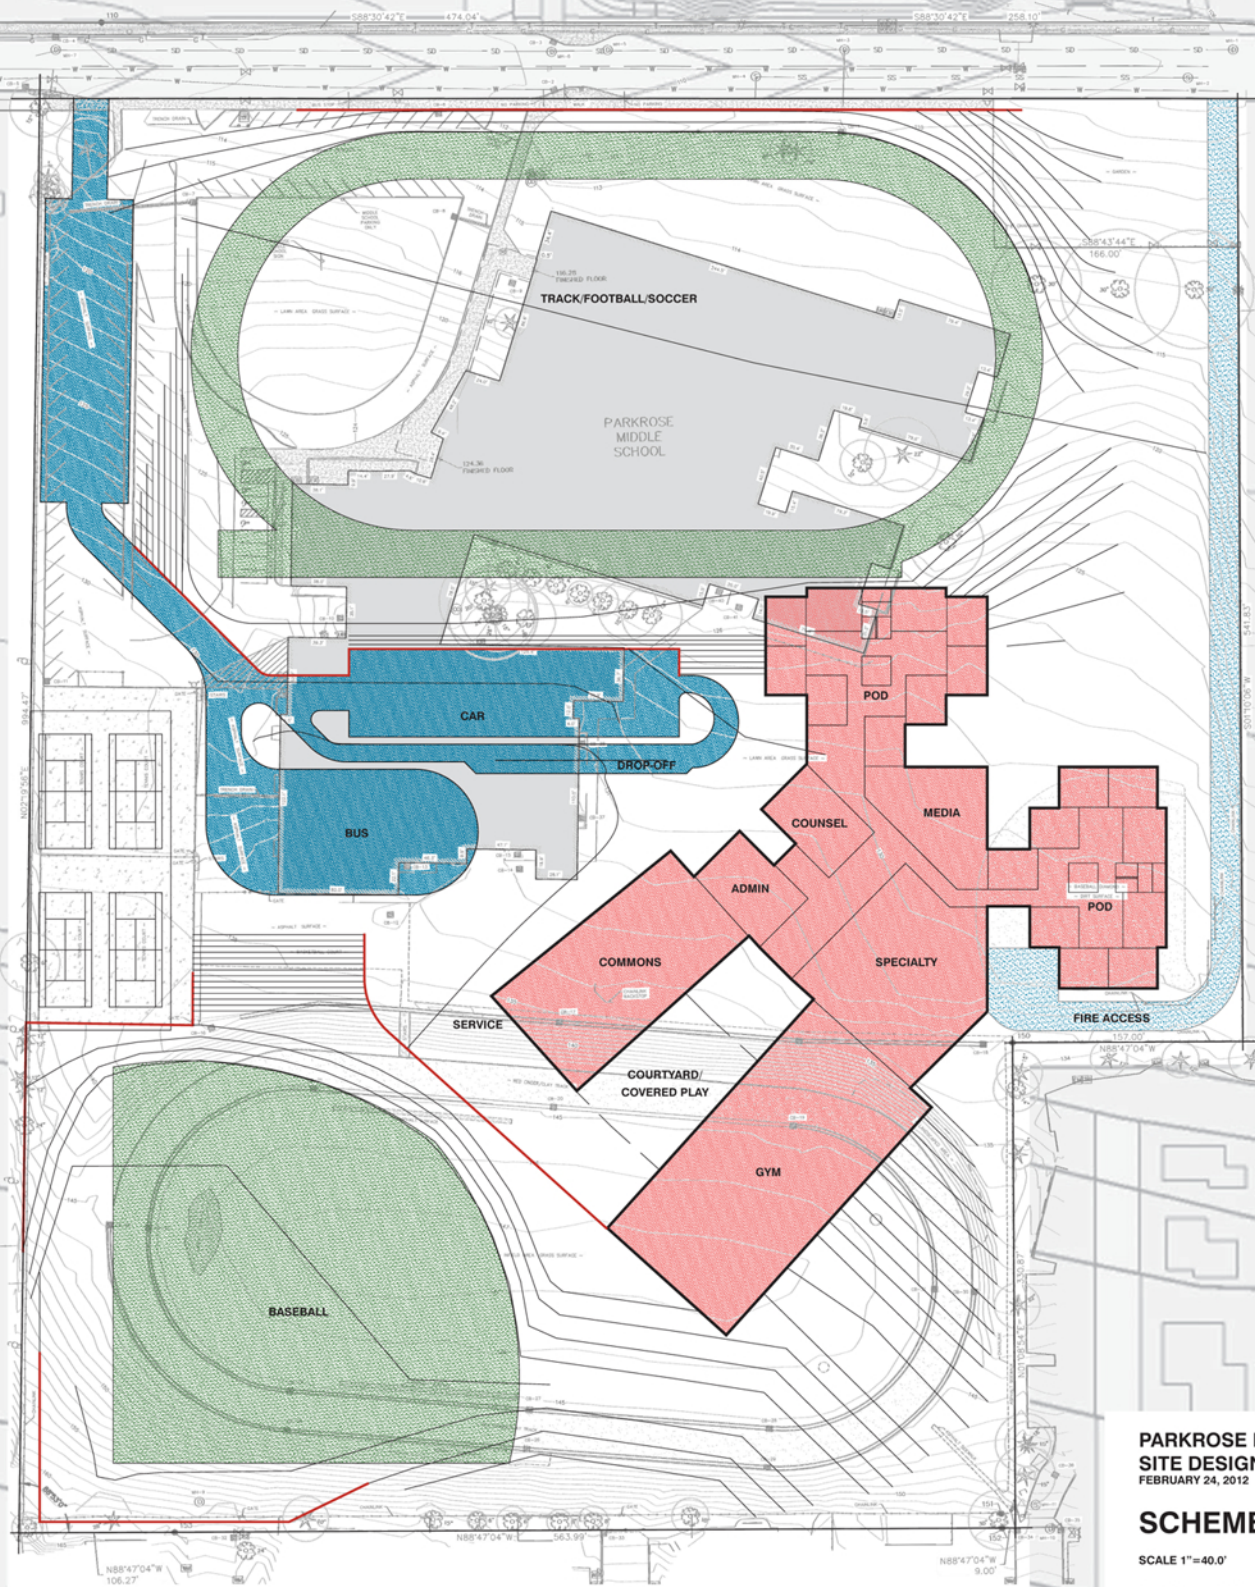

PARKROSE MIDDLE SCHOOL
SITE DESIGN CONCEPTS
FEBRUARY 24, 2012

SCHEME D -courtyard 1

SCALE 1"=40.0'

Dull Olson Weekes-IBI Group Architects, Inc.