


# EXISTING ROOM LAYOUT

## EXISTING CLASSROOM COUNT:


GENERAL CLASSROOM (#):	22
KINDERGARTEN (K):	5
SPECIAL ED (SP):	2
<b>TOTAL:</b>	<b>30</b>

## COLOR KEY:

- NEW CLASSROOM
- RENOVATED CLASSROOM
- RENOVATED KINDERGARTEN CLASSROOM
- RENOVATED ADMIN OFFICE
- NEW CORRIDOR
- NEW STORAGE OR OFFICE
- NEW TOILET
- NEW ROOF GARDEN

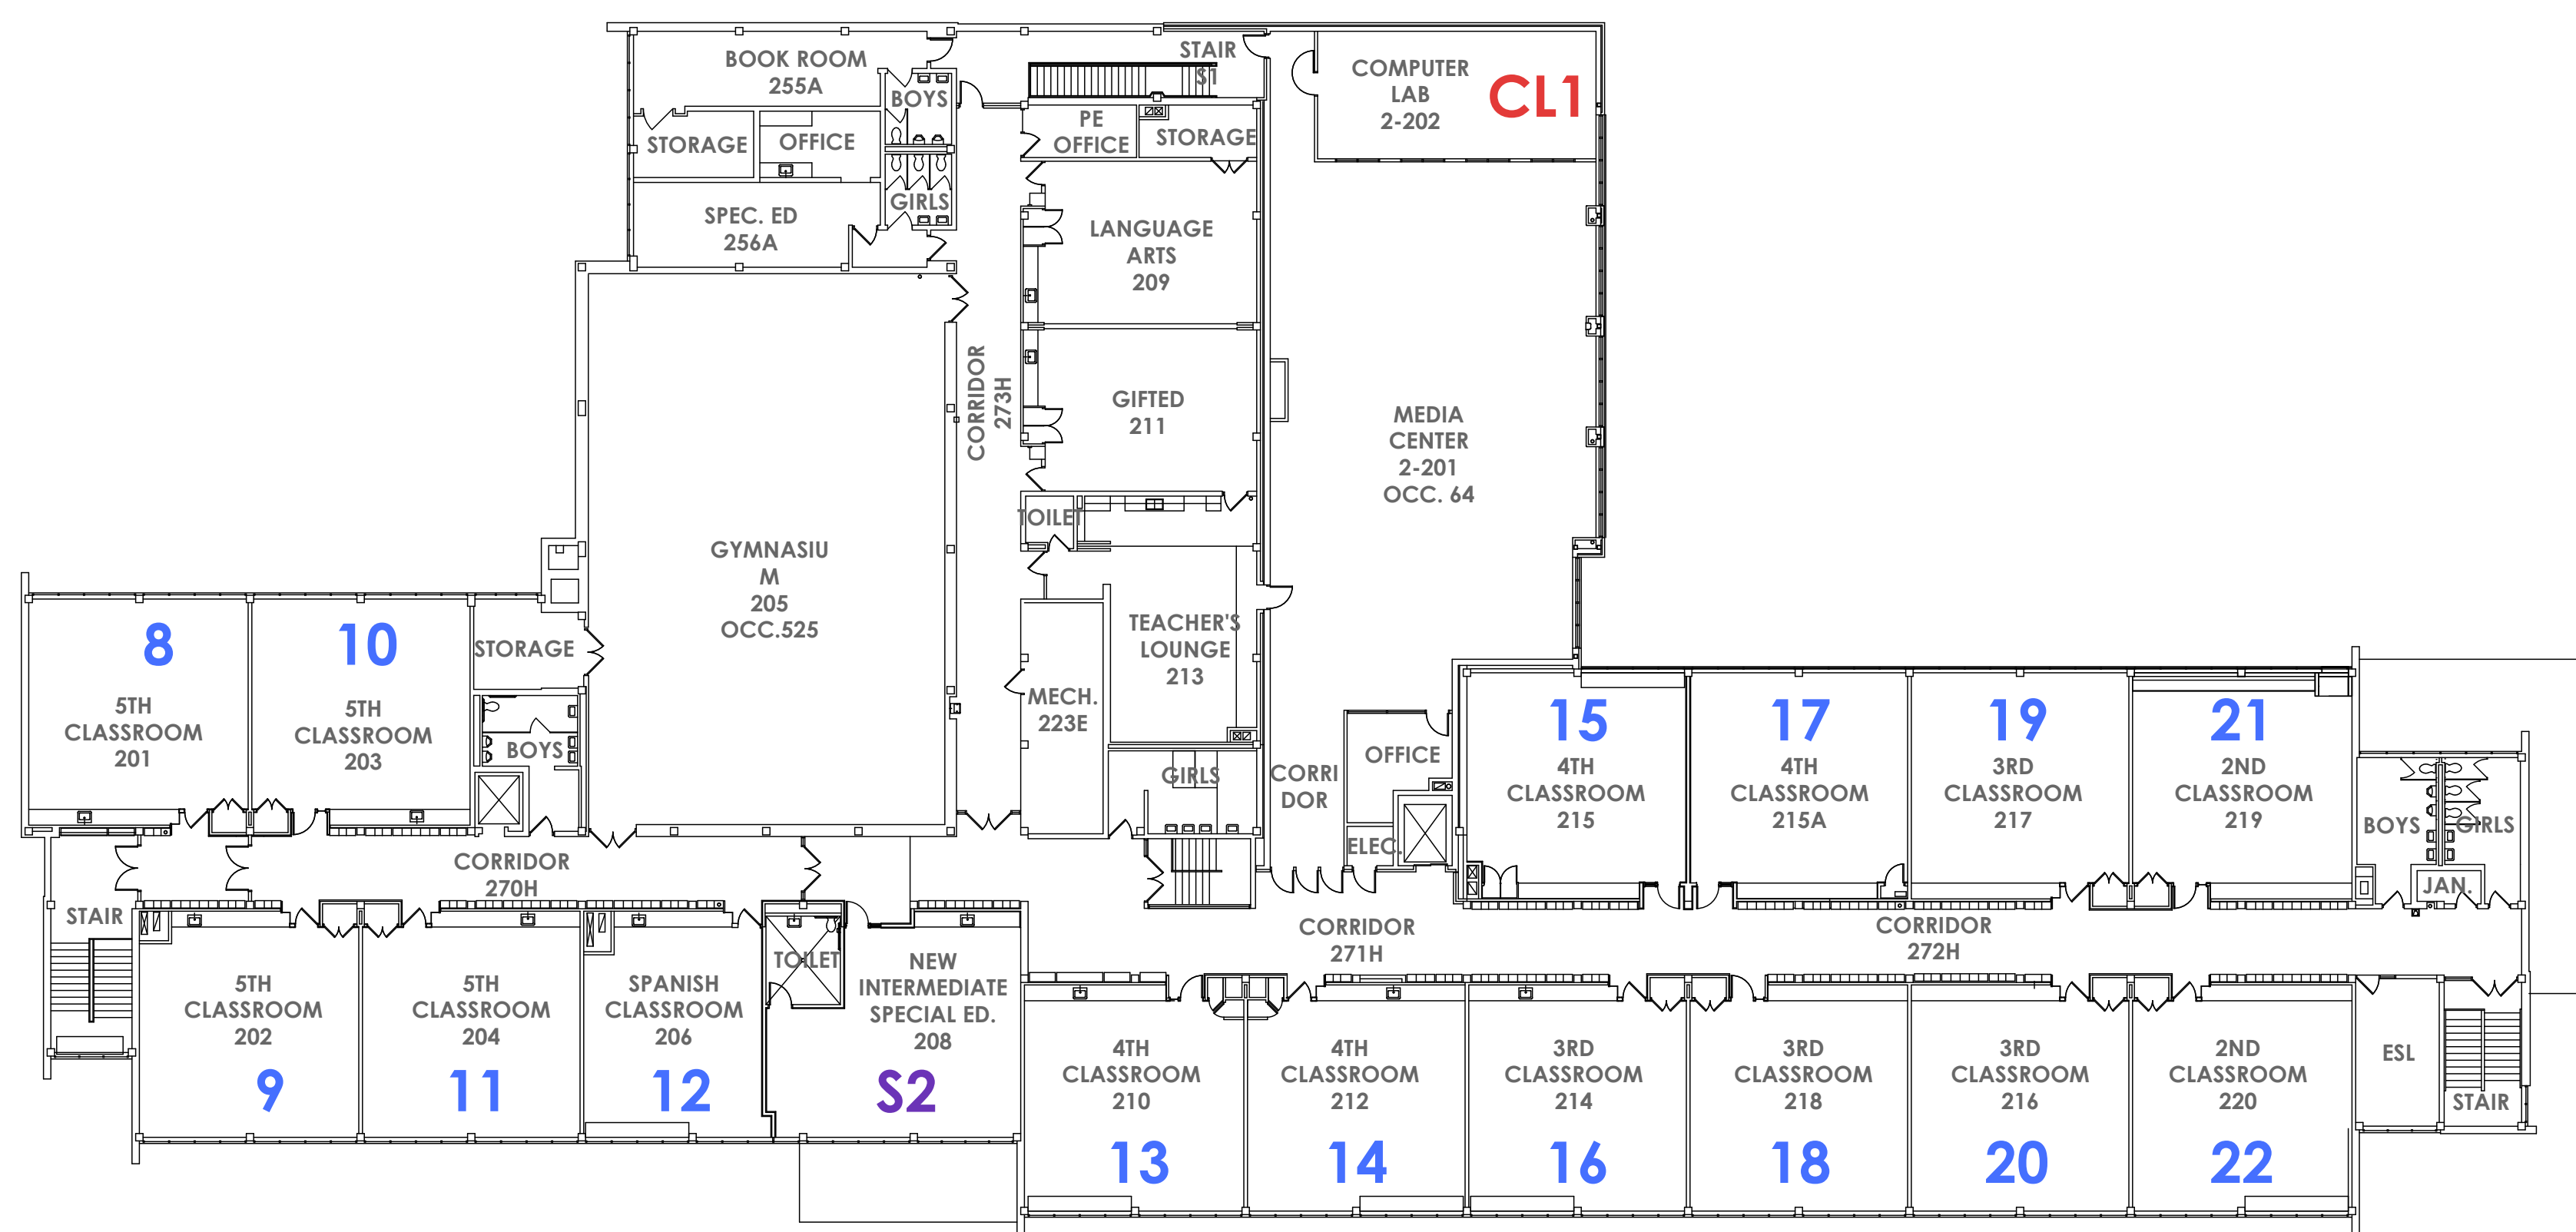

## SECOND FLOOR PLAN

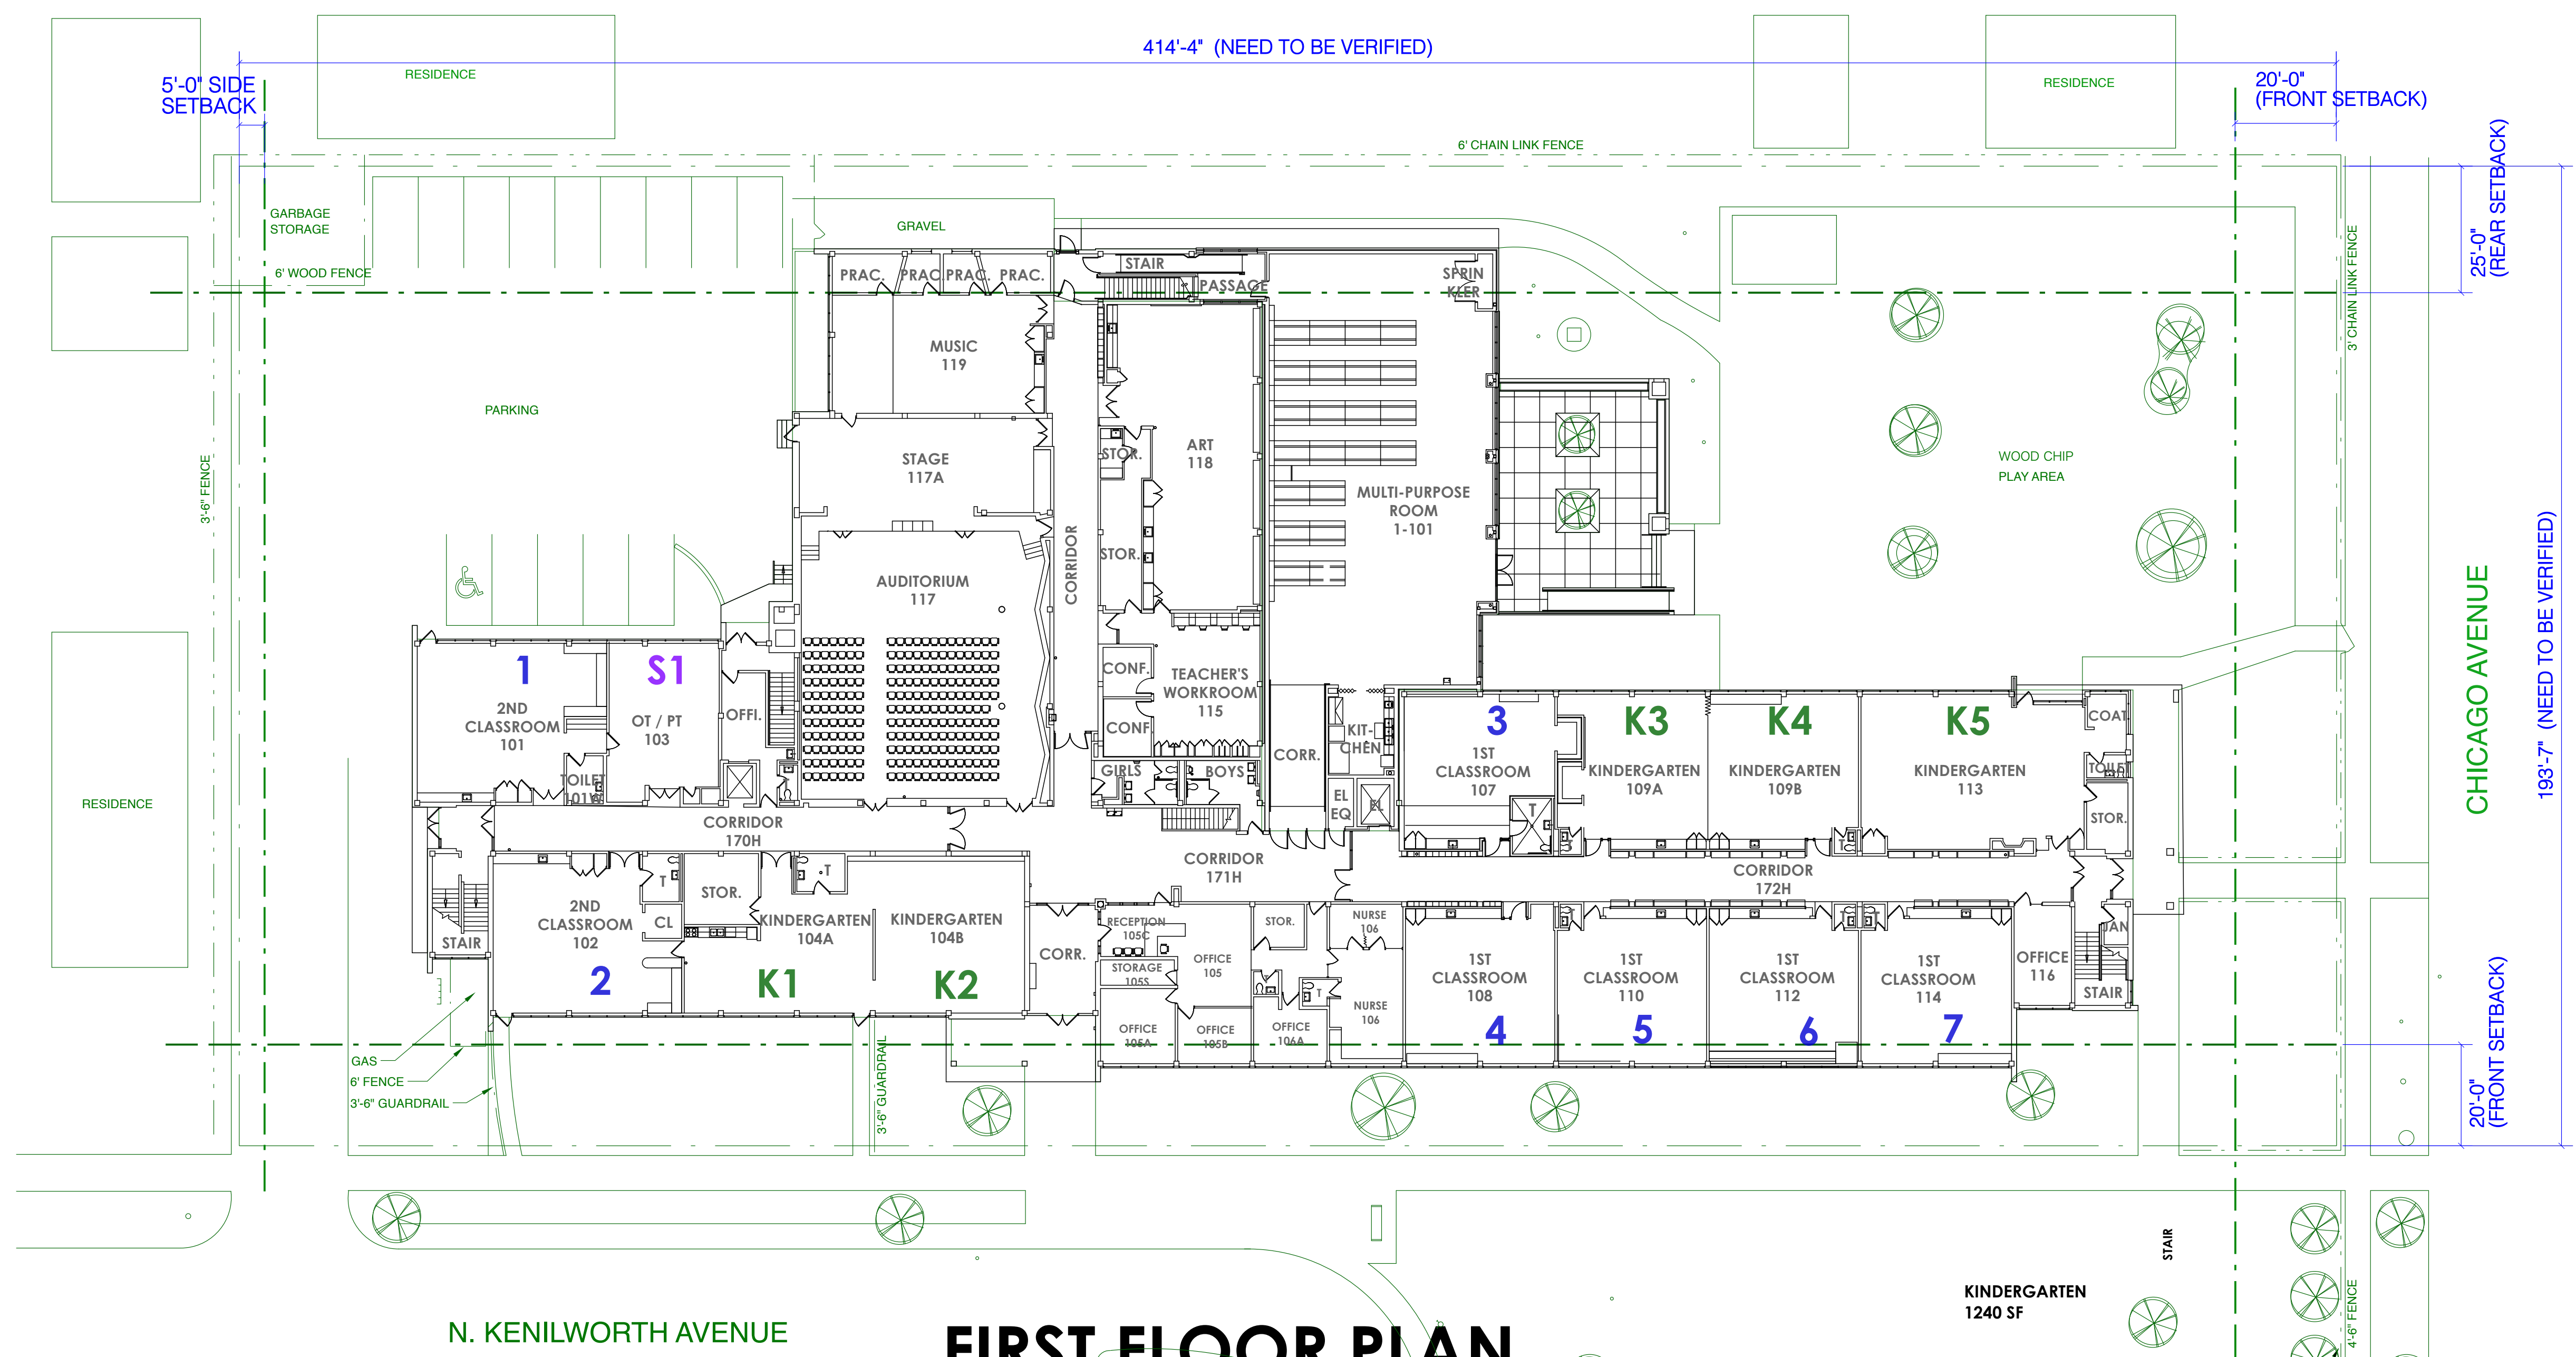

## FIRST FLOOR PLAN

# EX



# ADDITION TO WEST: 1-STORY 5 CLASSROOM


## Capacity only

EXISTING CLASSROOM COUNT:	AFTER ADDITION AND RENO:
GENERAL CLASSROOM (#): 22	26
KINDERGARTEN (K): 5	5
SPECIAL ED (SP): 2	2
<b>TOTAL:</b>	<b>34</b>


### COLOR KEY:

- NEW CLASSROOM
- RENOVATED CLASSROOM
- RENOVATED KINDERGARTEN CLASSROOM
- RENOVATED ADMIN OFFICE
- NEW CORRIDOR
- NEW STORAGE OR OFFICE
- NEW TOILET
- NEW ROOF GARDEN

NEW CONSTRUCTION AREA:	RENOVATION AREA:
5,000 SF	
750 SF	200 SF
200 SF	640 SF
<b>TOTAL AREA:</b>	<b>840 SF</b>

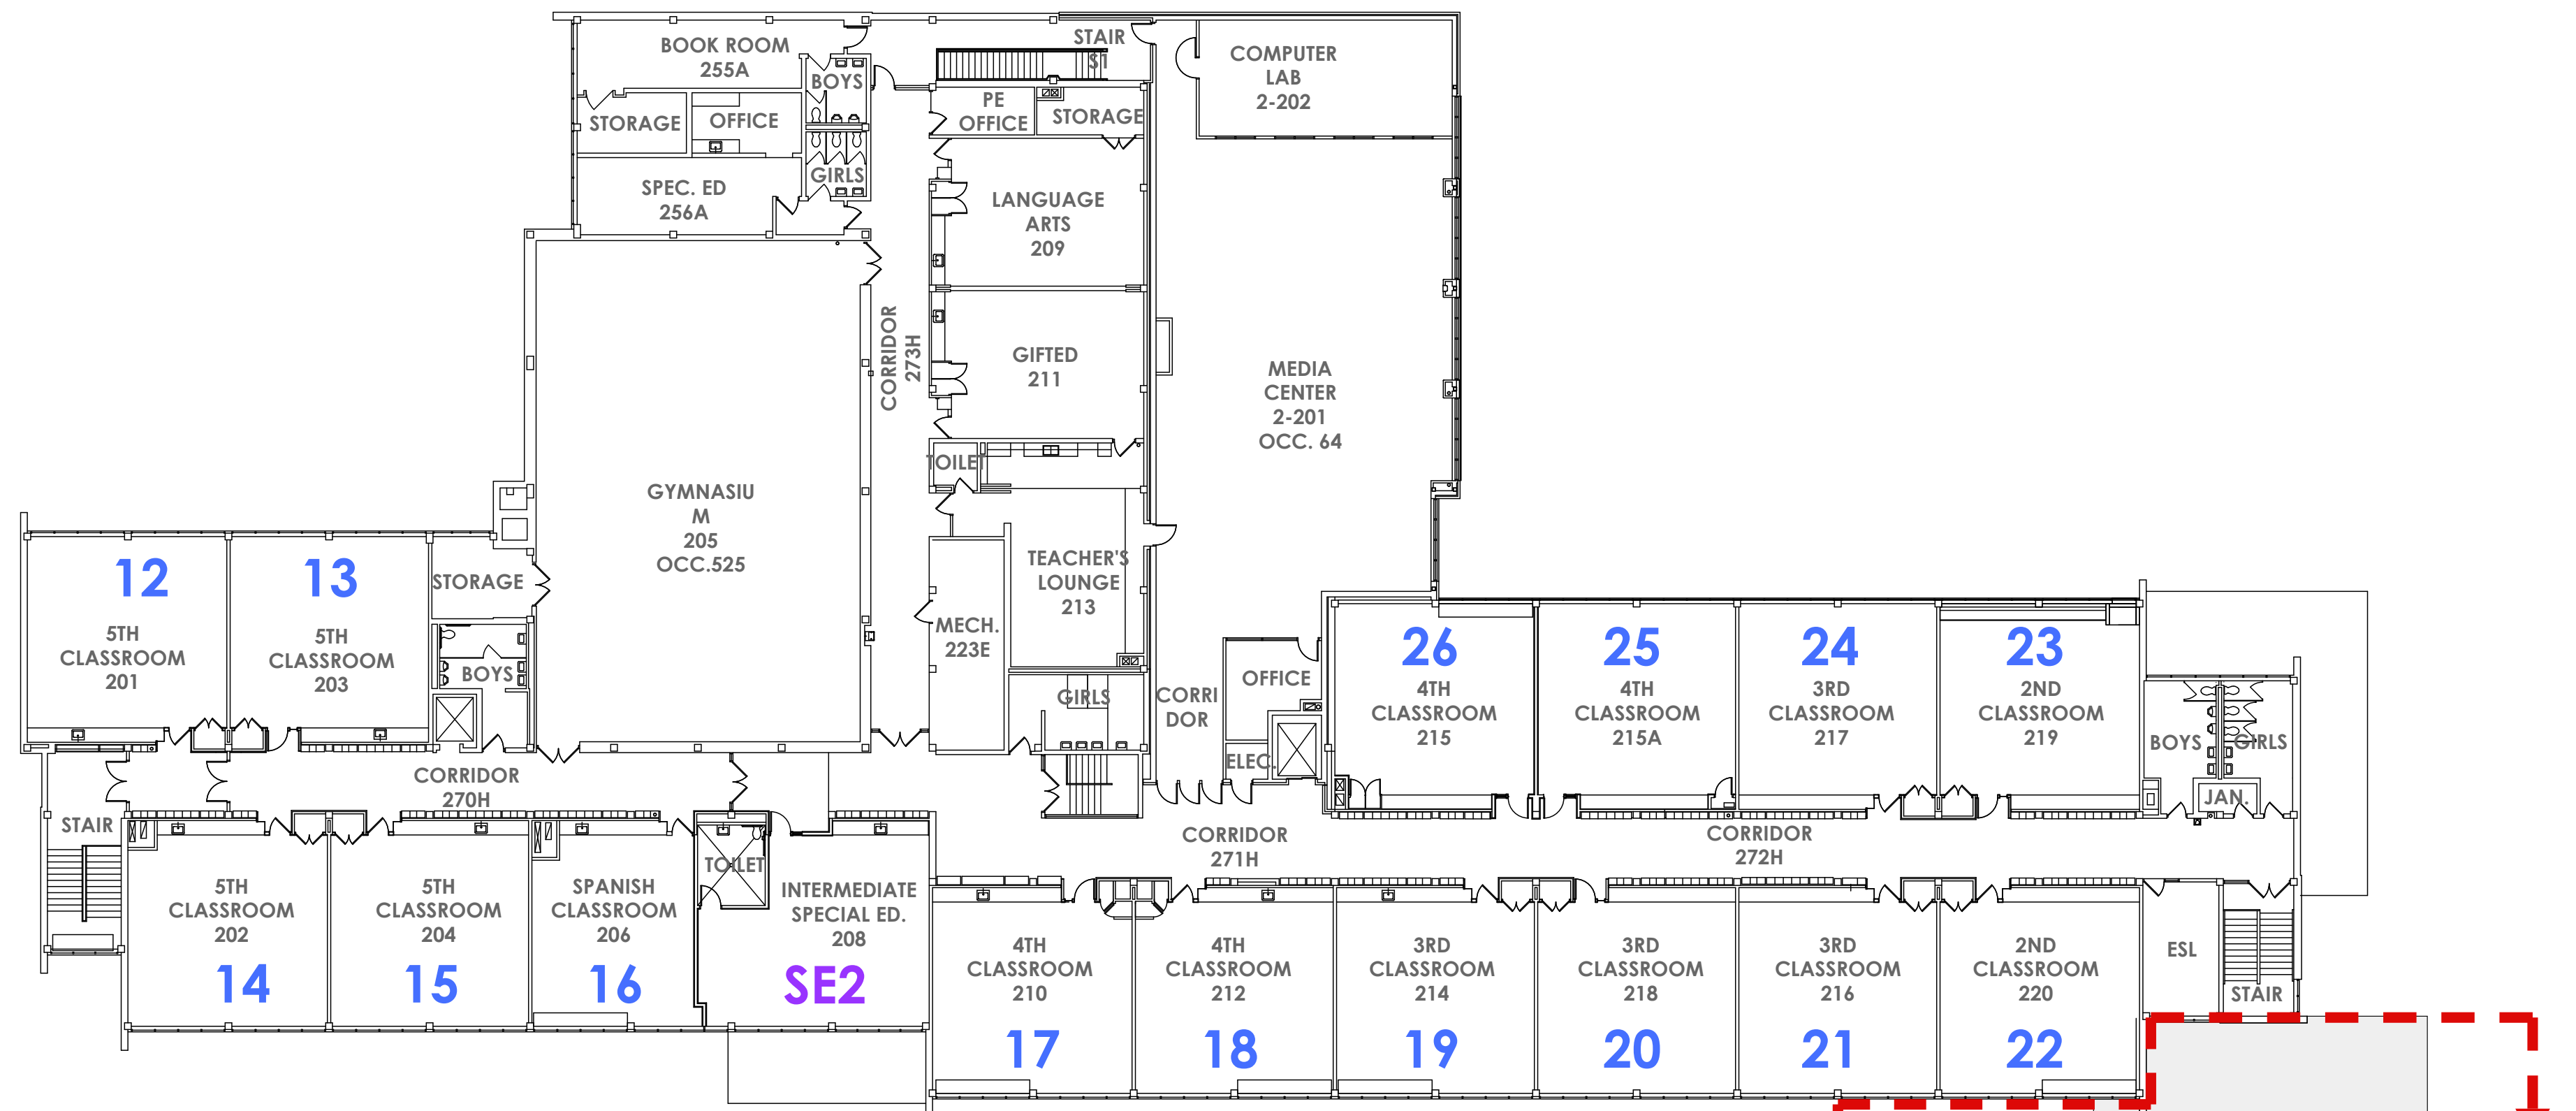

**SECOND FLOOR PLAN**

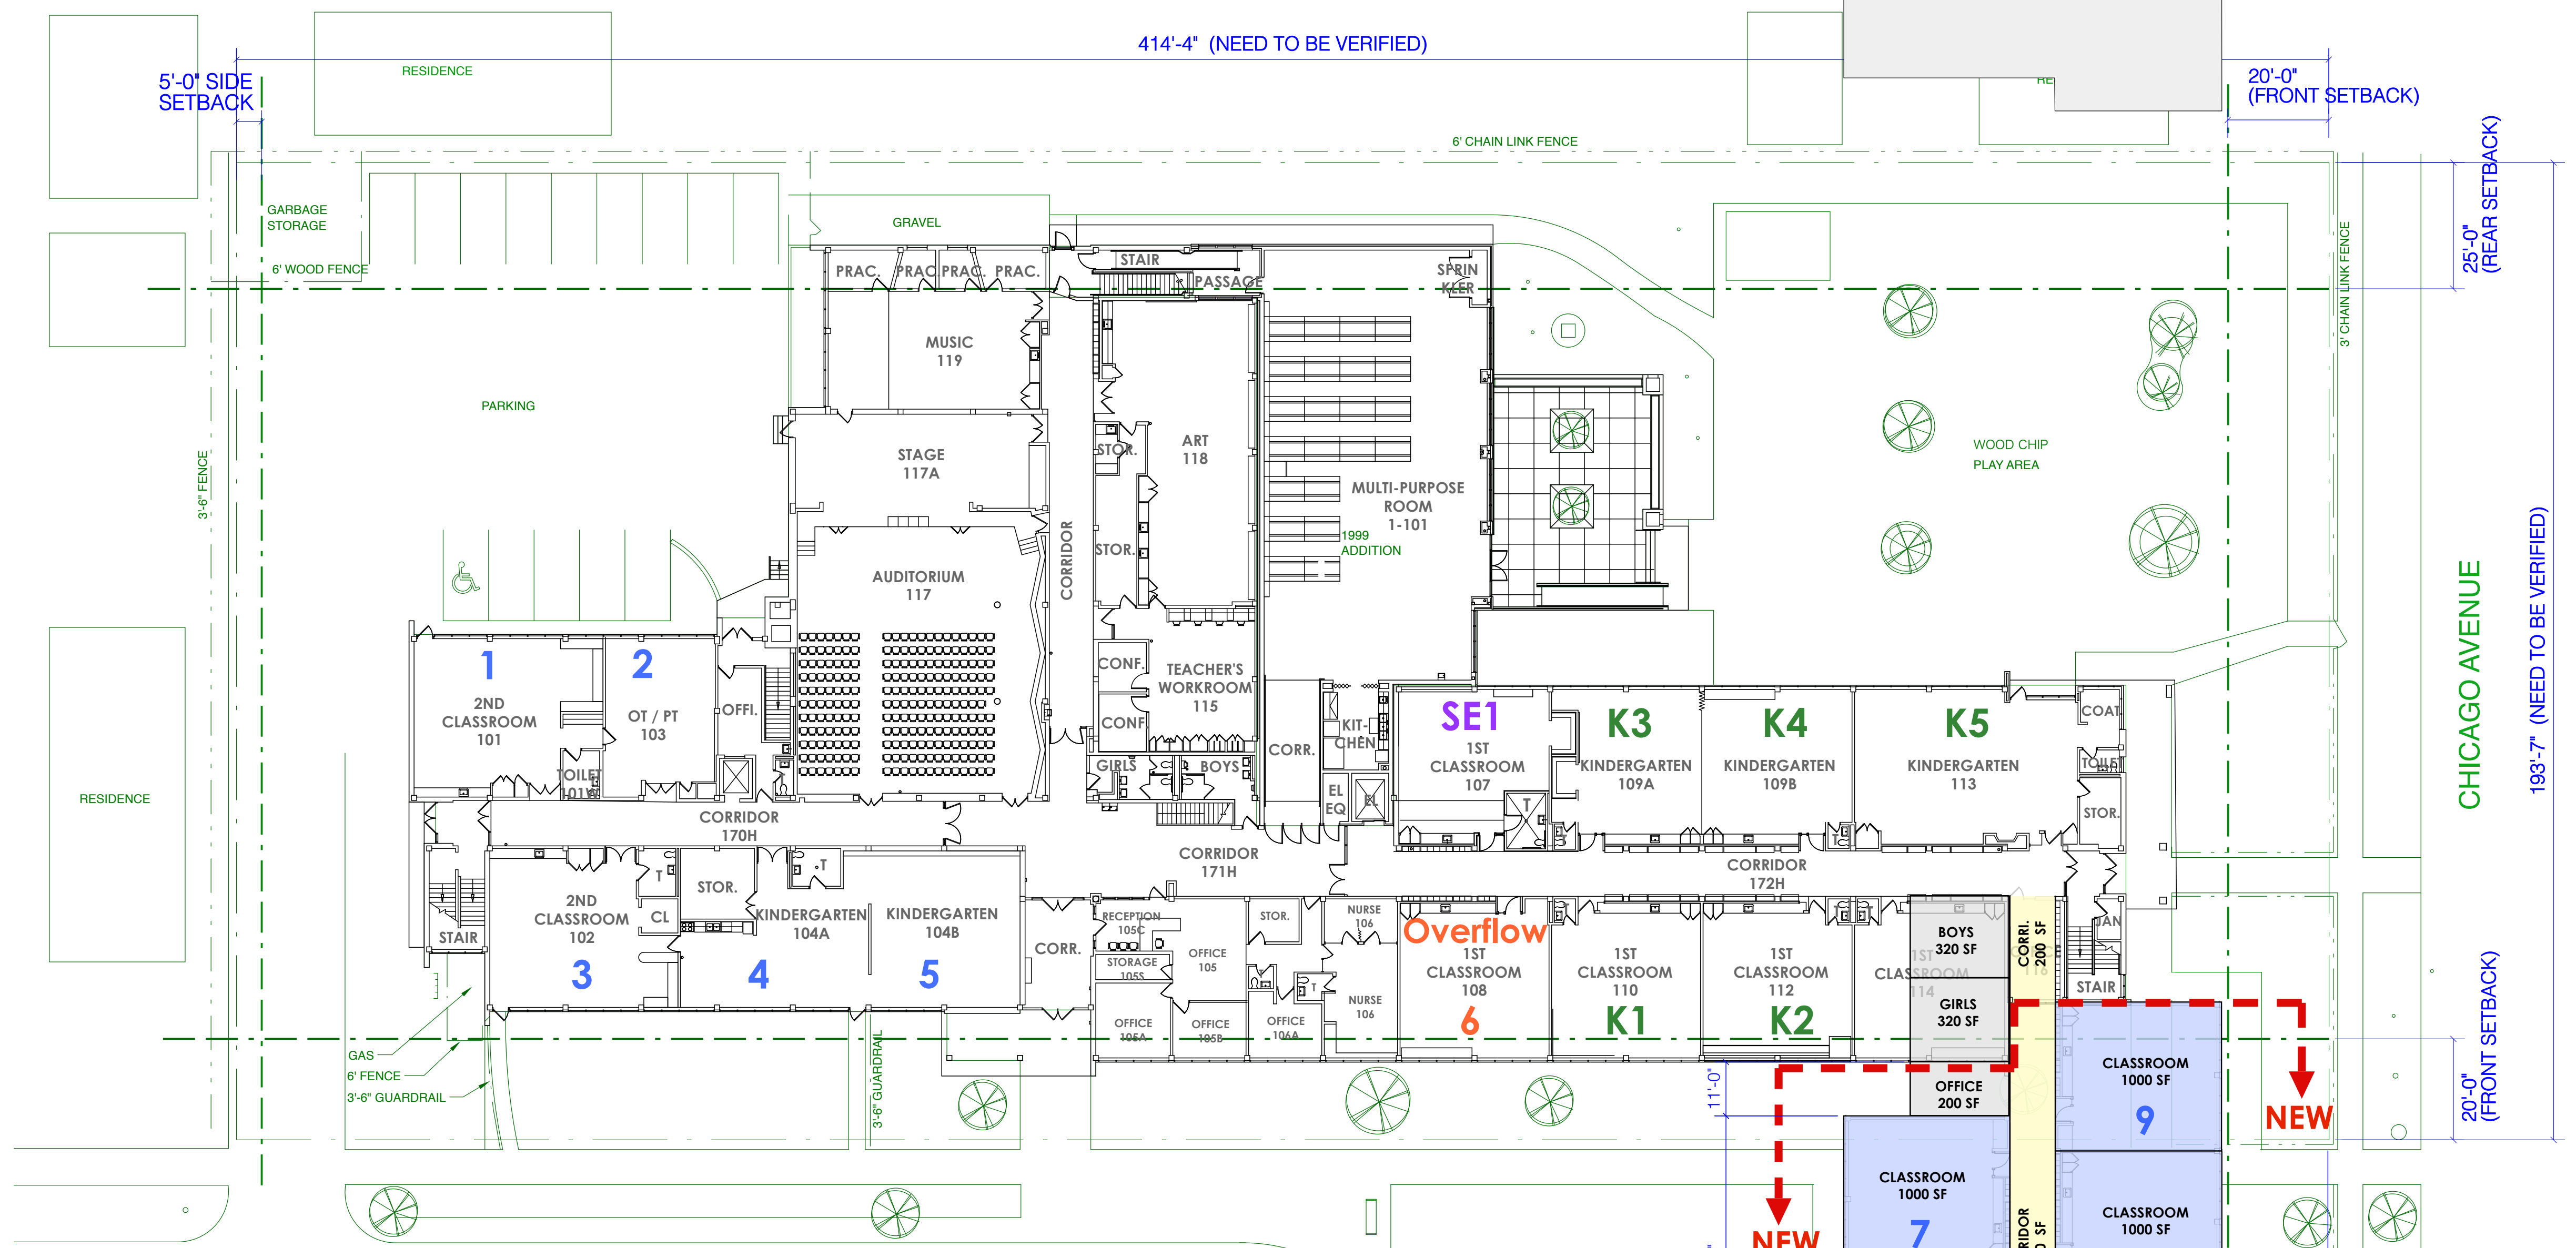

**FIRST FLOOR PLAN**

# OPT. 1




# ADDITION TO WEST: 1-STORY 5 CLASSROOM


## Capacity and Minimal Renovation

EXISTING CLASSROOM COUNT:	AFTER ADDITION AND RENO:
GENERAL CLASSROOM (#): 22	26
KINDERGARTEN (K): 5	5
SPECIAL ED (SP): 2	2
<b>TOTAL:</b>	<b>34</b>

COLOR KEY:	NEW CONSTRUCTION AREA:	RENOVATION AREA:
NEW CLASSROOM	5,000 SF	
RENOVATED CLASSROOM		3,200 SF
RENOVATED KINDERGARTEN CLASSROOM		
RENOVATED ADMIN OFFICE		
NEW CORRIDOR	750 SF	200 SF
NEW STORAGE OR OFFICE	200 SF	
NEW TOILET		640 SF
NEW ROOF GARDEN		
	<b>TOTAL AREA:</b> 5,950 SF	<b>4,040 SF</b>

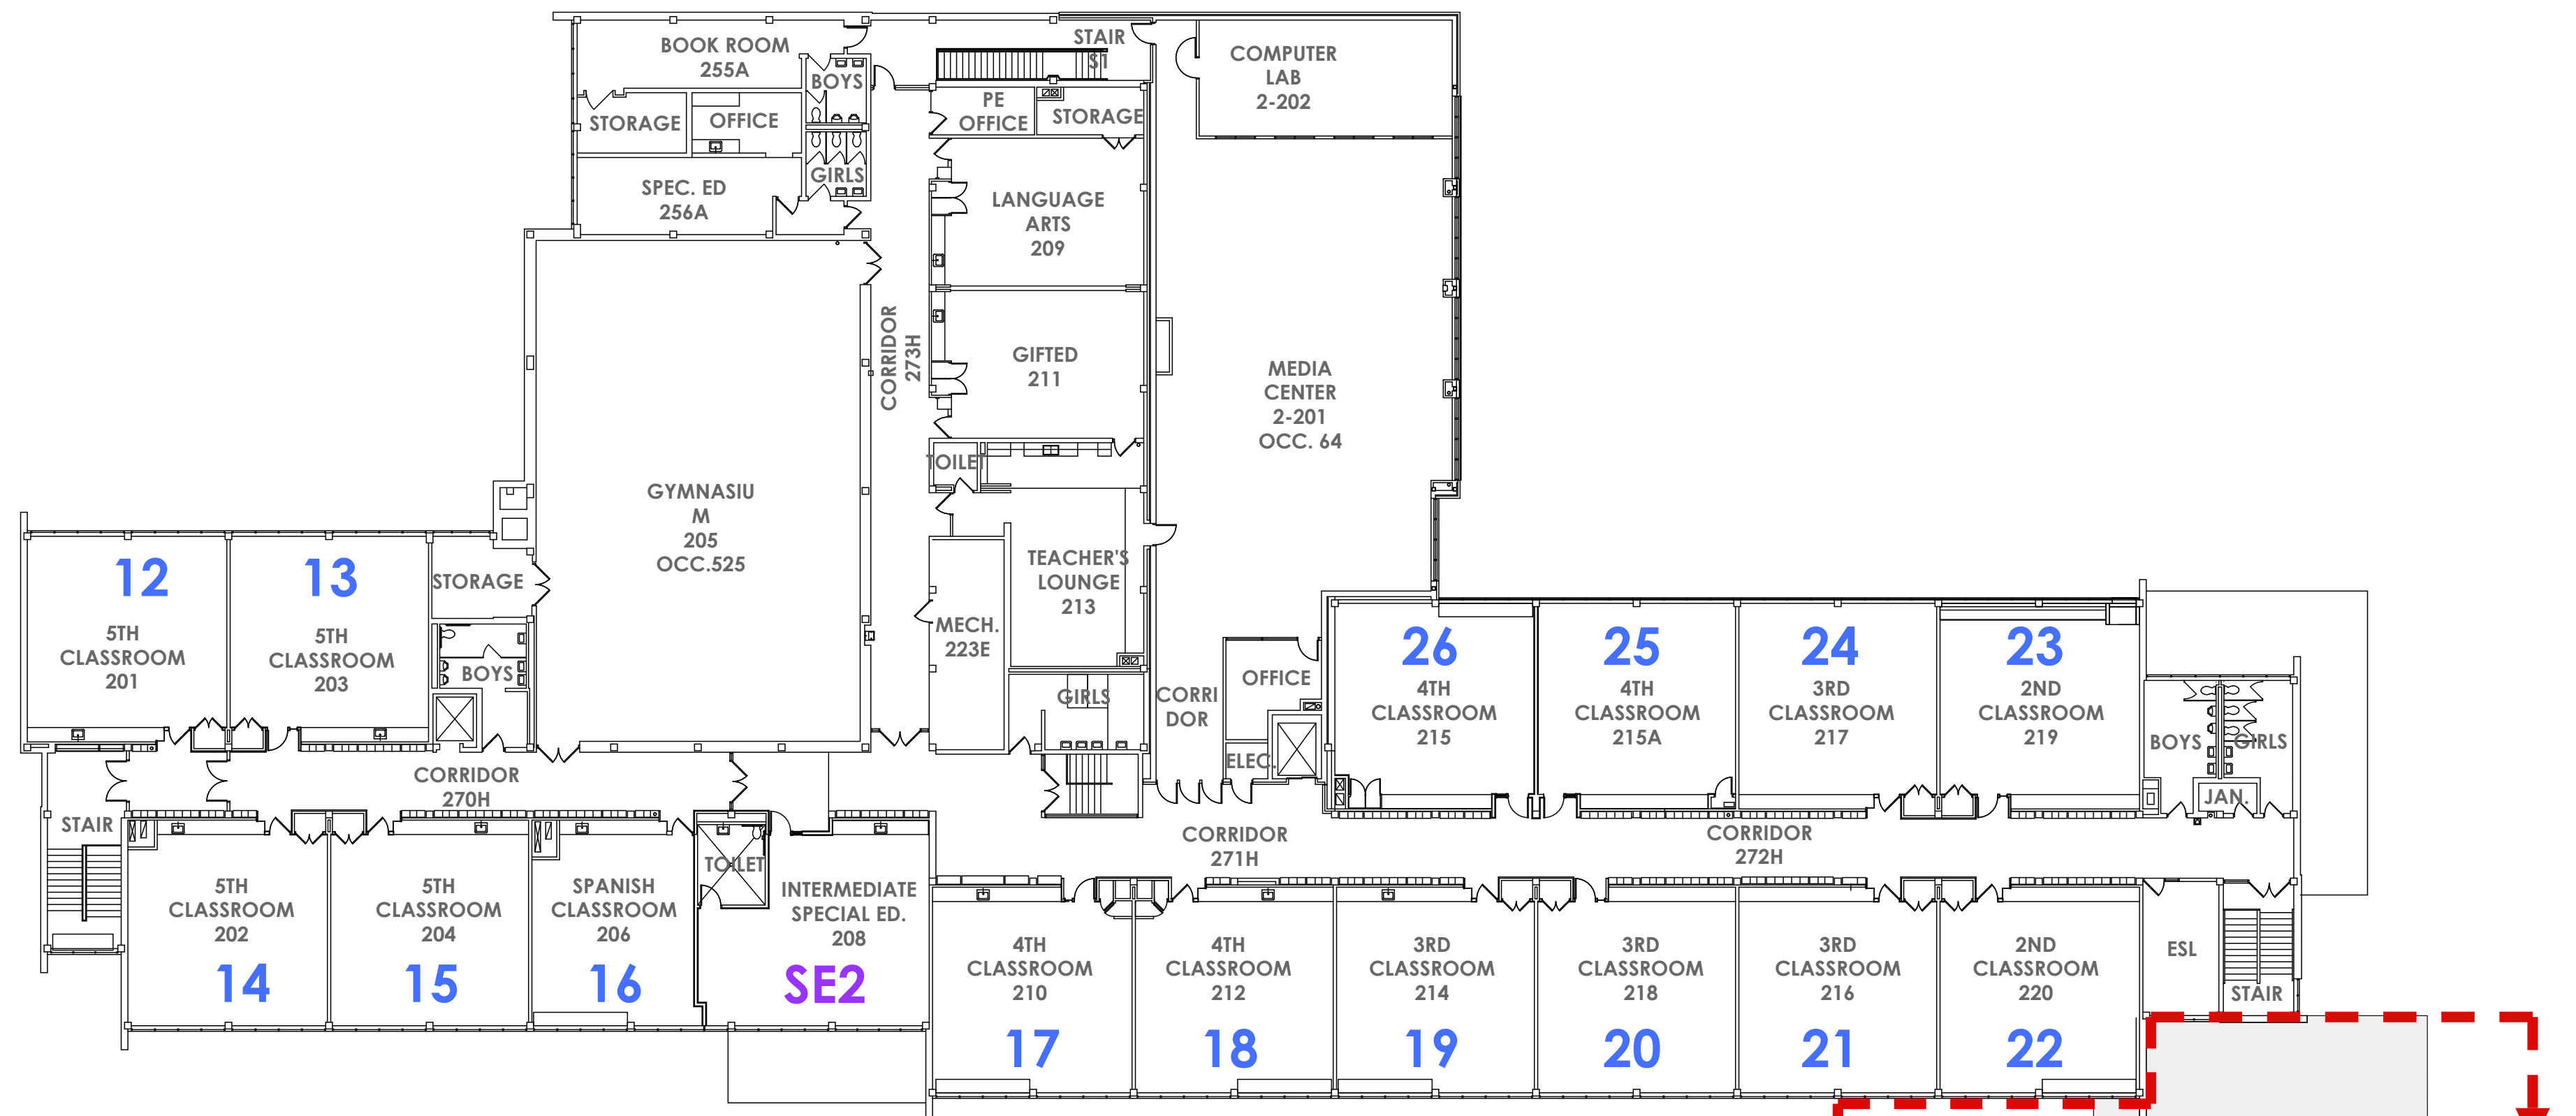

**SECOND FLOOR PLAN**

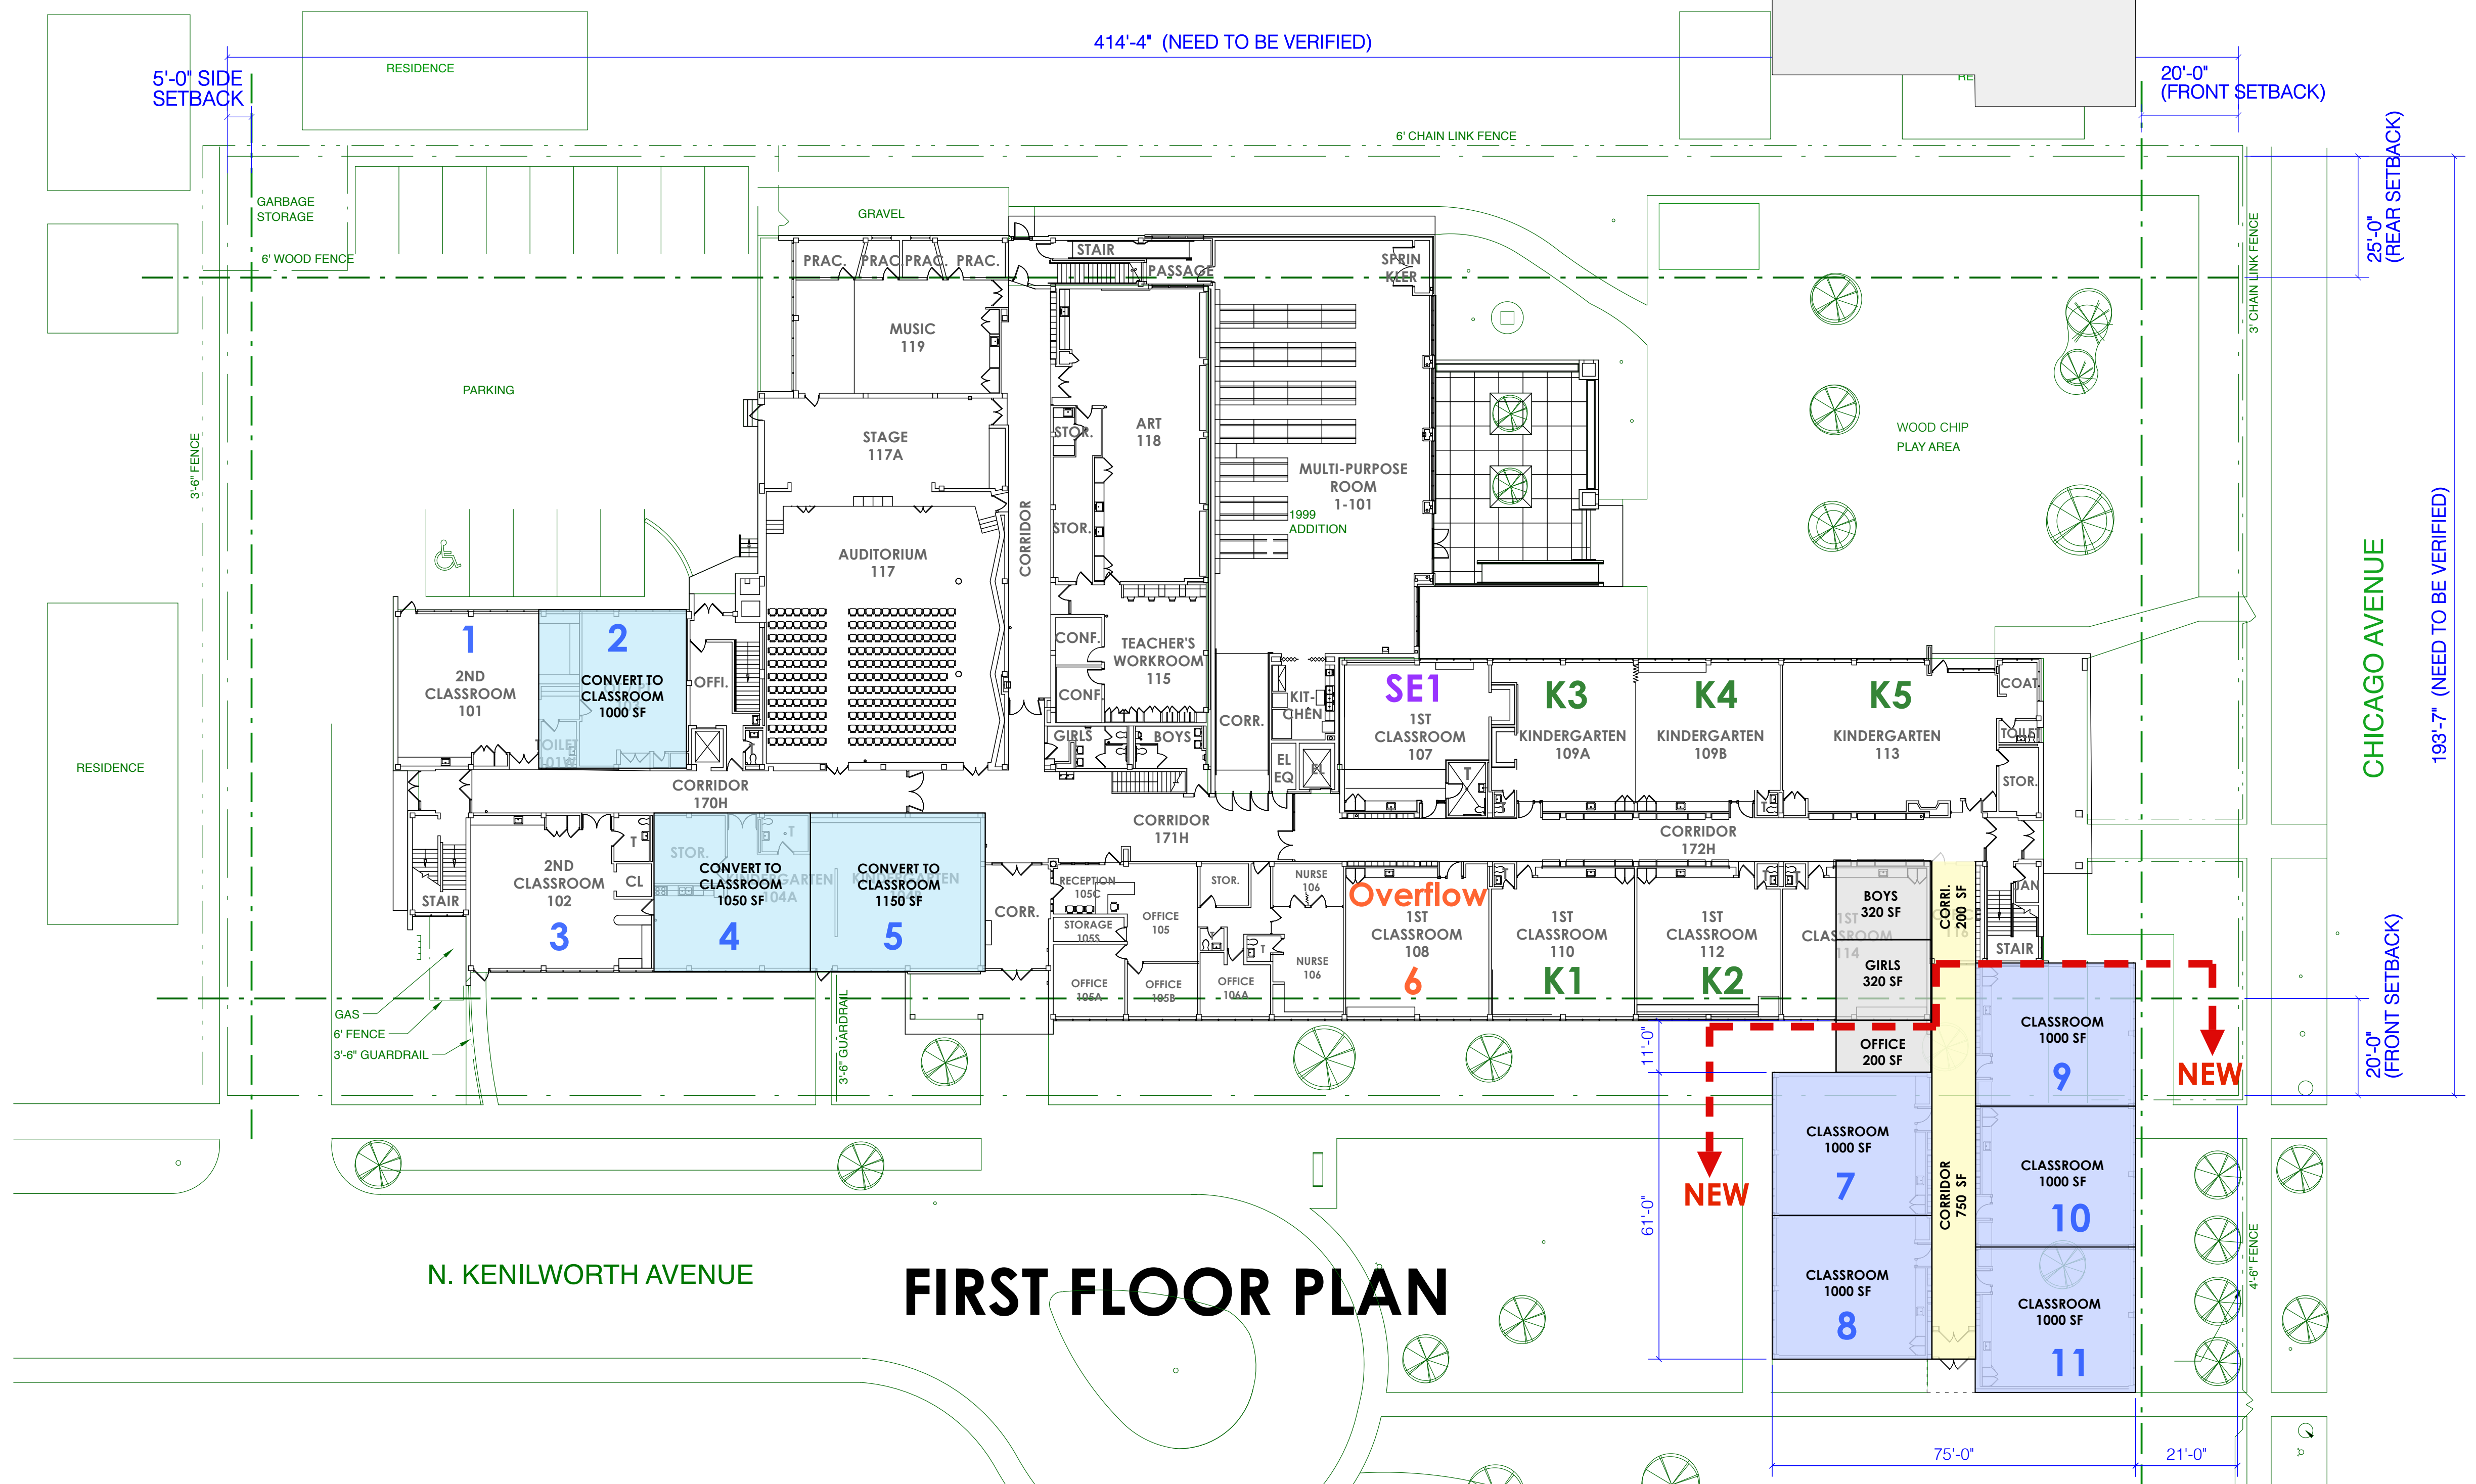

**FIRST FLOOR PLAN**

# OPT. 2




# ADDITION TO WEST: 1-STORY 5 CLASSROOM


## Capacity and Overall Bldg Enhancement

EXISTING CLASSROOM COUNT:	AFTER ADDITION AND RENO:
GENERAL CLASSROOM (#): 22	26
KINDERGARTEN (K): 5	5
SPECIAL ED (SP): 2	2
<b>TOTAL:</b>	<b>34</b>

COLOR KEY:	NEW CONSTRUCTION AREA:	RENOVATION AREA:
<span style="background-color: #ADD8E6; border: 1px solid black; display: inline-block; width: 15px; height: 10px;"></span> NEW CLASSROOM	5,000 SF	
<span style="background-color: #ADD8E6; border: 1px solid black; display: inline-block; width: 15px; height: 10px;"></span> RENOVATED CLASSROOM		4,175 SF
<span style="background-color: #90EE90; border: 1px solid black; display: inline-block; width: 15px; height: 10px;"></span> RENOVATED KINDERGARTEN CLASSROOM		5,810 SF
<span style="background-color: #DDA0DD; border: 1px solid black; display: inline-block; width: 15px; height: 10px;"></span> RENOVATED SPECIAL EDUCATION		725 SF
<span style="background-color: #FFDAB9; border: 1px solid black; display: inline-block; width: 15px; height: 10px;"></span> RENOVATED ADMIN OFFICE		2,475 SF
<span style="background-color: #FFFF00; border: 1px solid black; display: inline-block; width: 15px; height: 10px;"></span> NEW CORRIDOR	750 SF	200 SF
<span style="background-color: #D3D3D3; border: 1px solid black; display: inline-block; width: 15px; height: 10px;"></span> NEW STORAGE OR OFFICE	200 SF	
<span style="background-color: #D3D3D3; border: 1px solid black; display: inline-block; width: 15px; height: 10px;"></span> NEW TOILET		640 SF
<span style="background-color: #90EE90; border: 1px solid black; display: inline-block; width: 15px; height: 10px;"></span> NEW ROOF GARDEN		
	<b>TOTAL AREA:</b> 5,950 SF	<b>14,025 SF</b>

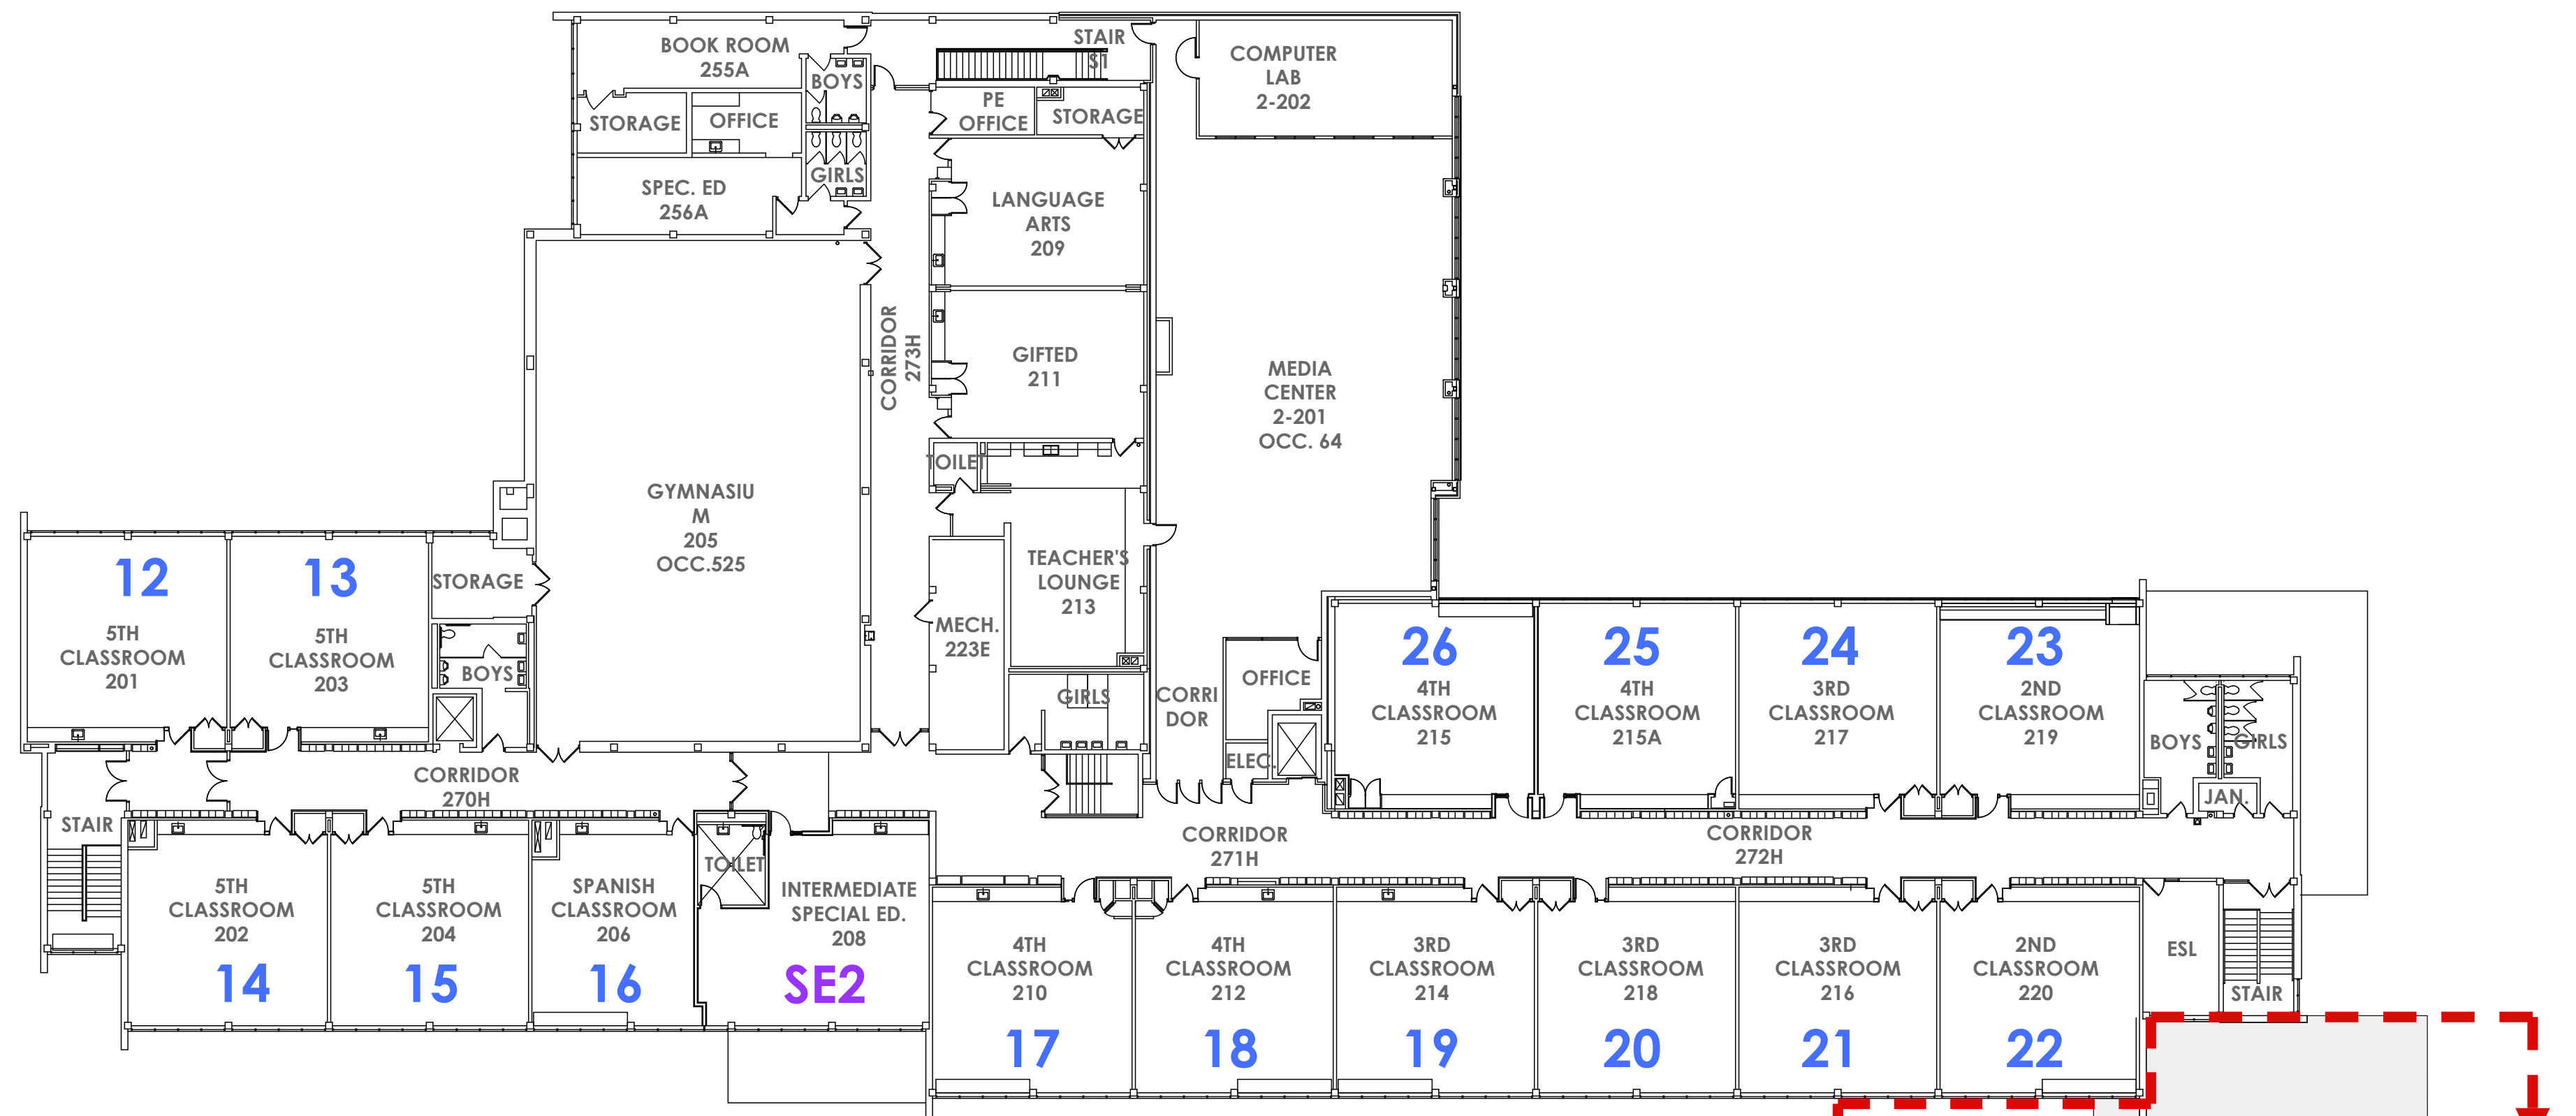

**SECOND FLOOR PLAN**

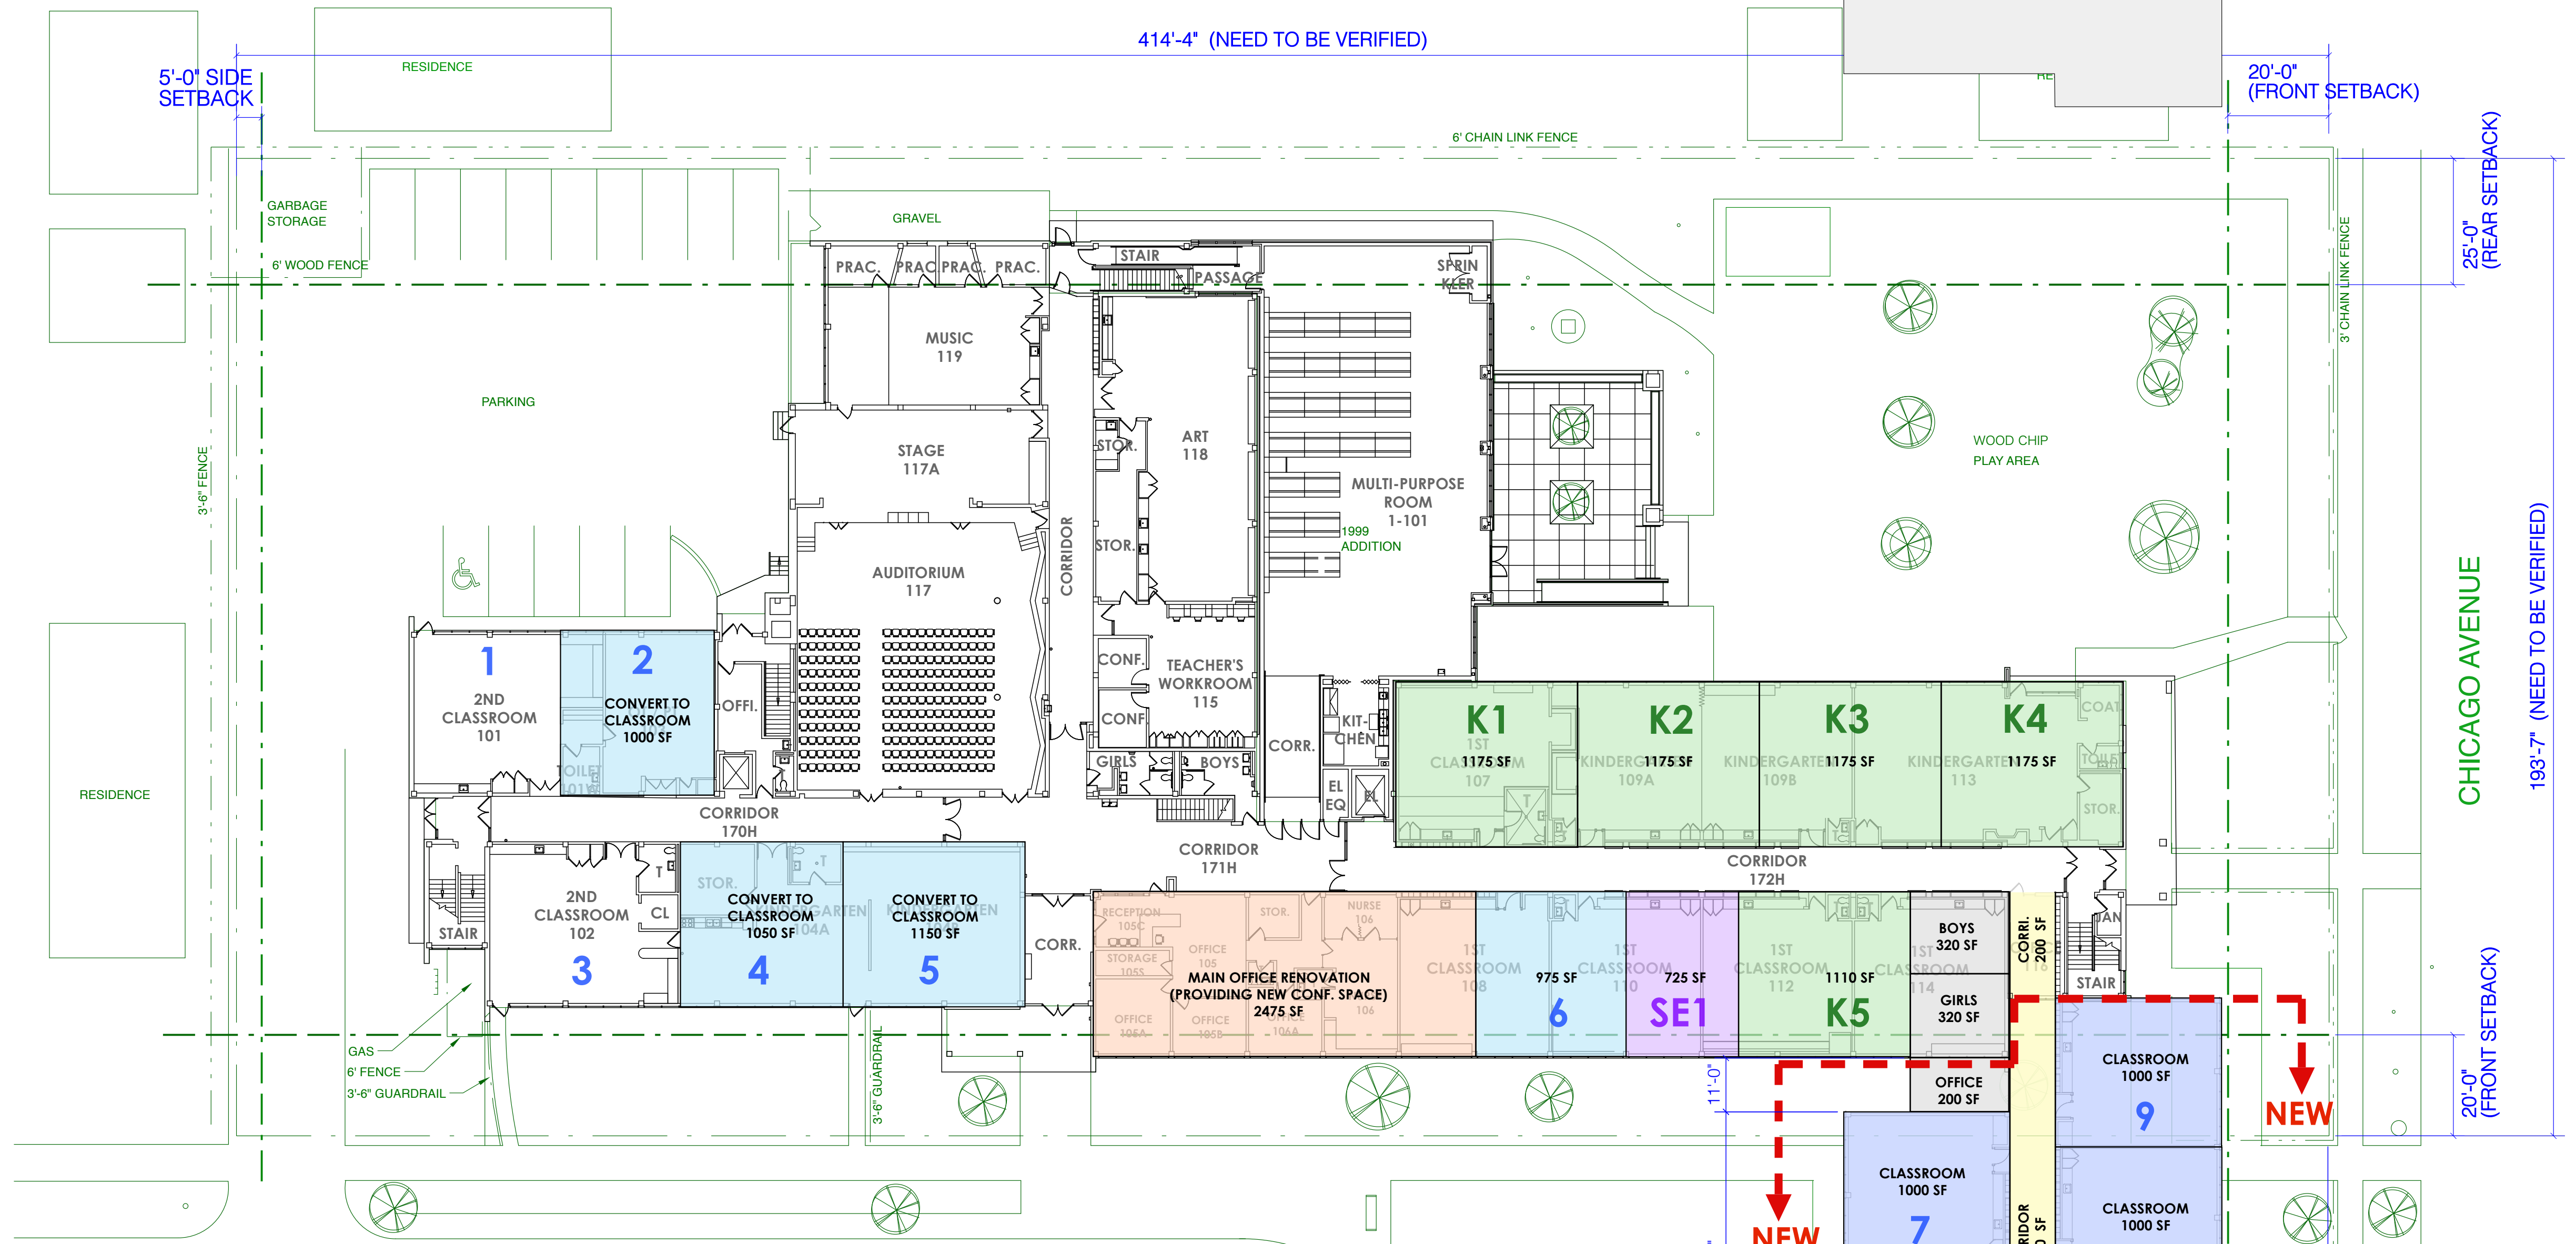

**FIRST FLOOR PLAN**

# OPT. 3