



EAST LANSING PUBLIC SCHOOLS

PRICE PROPOSAL - CAFETERIA & ADMIN AREA FURNITURE

Date: 11/21/2025

Quote Number: 2841-30067

Valid For 30 Days

Prepared by: Kim Balsis

Confidential

© 2025 DBI. The information in this transmittal is proprietary to DBI. It is provided on the condition that it remains in confidence between DBI and the recipient of this quote. Do Not Copy, Distribute nor Share the Contents of this proposal without the written permission of DBI.



Project Scope

Haworth MiDeal Modular & Seating Contract

Bill To

EAST LANSING PUBLIC SCHOOLS
501 BURCHAM DR, ATTN: ACCOUNTS PAYABLE
East Lansing, MI 48823

Install To

EAST LANSING HIGH SCHOOL
509 BURCHAM DRIVE
East Lansing, MI 48823

Project Investment

Project Total	\$88,711.41
Tax (0%)	\$0.00
Grand Total	\$88,711.41

Payment Schedule

100% Due Net 30	\$88,711.41
-----------------	-------------

Price Summary by Phase

Option	Phase / TAG	Price	Tax	Total
Cafeteria & Admin Area Services	Services	\$9,678.33	\$0.00	\$9,678.33
		\$9,678.33	\$0.00	\$9,678.33
Cafeteria & Admin Area Seating/Lounge	Ancillary	\$1,553.57	\$0.00	\$1,553.57
	OFFICE 119	\$3,085.76	\$0.00	\$3,085.76
	OFFICE 121	\$9,390.54	\$0.00	\$9,390.54
	OFFICE 120	\$3,459.09	\$0.00	\$3,459.09
	OFFICE 112	\$4,041.35	\$0.00	\$4,041.35
	CLERK/SECURITY	\$14,108.12	\$0.00	\$14,108.12
	CAFETERIA	\$1,431.10	\$0.00	\$1,431.10
		\$37,069.53	\$0.00	\$37,069.53
Cafeteria & Admin Area Furniture	Ancillary	\$1,819.91	\$0.00	\$1,819.91
	OFFICE 119	\$2,991.88	\$0.00	\$2,991.88
	OFFICE 121	\$6,449.24	\$0.00	\$6,449.24
	OFFICE 120	\$2,991.88	\$0.00	\$2,991.88
	OFFICE 112	\$4,339.80	\$0.00	\$4,339.80
	CLERK/SECURITY	\$2,569.56	\$0.00	\$2,569.56
	CAFETERIA	\$20,801.28	\$0.00	\$20,801.28
		\$41,963.55	\$0.00	\$41,963.55
Grand Total		\$88,711.41	\$0.00	\$88,711.41

DBI
912 E. Michigan Ave
Lansing, MI 48912
Phone: (517) 485-3200
<http://www.dbiyes.com>



QUOTATION

2841-30067

VALID UNTIL 12/21/2025

BILL TO
EAST LANSING PUBLIC SCHOOLS
501 BURCHAM DR, ATTN: ACCOUNTS PAYABLE
East Lansing, MI 48823

INSTALL TO
EAST LANSING HIGH SCHOOL
509 BURCHAM DRIVE
East Lansing, MI 48823

Salesperson
Kim Balsis

Payment Terms
Net 30

SHIP TO
DBI
Legacy Pkwy
4225 Legacy Parkway
Lansing, MI 48911

Cafeteria & Admin Area Services

Services					
LINE #	QTY	UNIT	PART # / DESCRIPTION	PRICE EA	EXT PRICE
1	1.00	Hour	Design-NT / Design Services - Modular, 4% of new, Seating .5% of new	\$1,783.33	\$1,783.33
2	1.00	EA	Install-NT / Installation Services - Modular Labor	\$6,000.00	\$6,000.00
3	1.00	EA	Install-NT / Installation Services - Modular Travel	\$720.00	\$720.00
4	1.00	EA	Install-NT / Installation Services - Lounge Labor	\$1,015.00	\$1,015.00
5	1.00	EA	Delivery / Delivery - Seating	\$160.00	\$160.00
				subtotal	\$9,678.33
				sales tax	\$0.00
				total	\$9,678.33



Cafeteria & Admin Area Furniture

Ancillary

LINE #	QTY	UNIT	PART # / DESCRIPTION	PRICE EA	EXT PRICE
1	1.00	EA	1-0273 / Surcharge	\$1,819.91	\$1,819.91
OFFICE 120					
2	1.00	EA	TJRA-2964-LJSNCWN / Upside,Table,29"x64",Lam,Eb3,Std,No Co,C-Leg,Extended Range - Programmable Paddle	\$723.38	\$723.38
			OPTIONS		
			H-KR Phantom Ecru Grd B		
			HP-KR Phantom Ecru Grd A		
			TR-PLS Smooth Plaster Grd A		
3	1.00	EA	BACF-0036-S / Be_Hold,Acc,Cntwt,Frsndstg,36W	\$32.86	\$32.86
4	1.00	EA	BAUP-2415-F / Be_Hold,Acc,Cush,Ped,24Dx15W,Fab	\$94.64	\$94.64
			OPTIONS		
			(3A) Tellure Grd A		
			3A-34 Ocean Grd A		
5	1.00	EA	BLAJ-1636-TTBRWYR / Be_Hold,Lat,Attch,F/F,16DX36W,TFL Cse,TFL Frnt,Blk Mtrfold Drwr,Inst Bk,Wing,Lk,Reg Clse	\$574.06	\$574.06
			OPTIONS		
			G-KR Phantom Ecru Grd B		
			HP-KR Phantom Ecru Grd A		
			G-KR Phantom Ecru Grd B		
			HP-KR Phantom Ecru Grd A		
			TR-E Smoke Grd A		
			LR-BP Chrome Grd A		
6	1.00	EA	BMBL-1636-JYJYS / Be_Hold,Top,1-3/16" Thick,HPL,16Dx36W,3mm Edgbd,1mm Edgbd,3mm Edgbd,1mm Edgbd,Std	\$56.40	\$56.40
			OPTIONS		
			H-KR Phantom Ecru Grd B		
			HP-KR Phantom Ecru Grd A		
7	1.00	EA	BN44-1636-TNNRNNN / Be_Hold,Stk,Bkcs,44Hx16Dx36W,TFLCse,NoFrnt,InstBck,No Dr,No Pull,No Lk,No Clse	\$405.50	\$405.50
			OPTIONS		
			G-KR Phantom Ecru Grd B		
			HP-KR Phantom Ecru Grd A		
8	1.00	EA	BPMA-2415-TTBNCRWYR / Be_Hold,Ped,Mob,B/F,24DX15W,TFL Cse,TFL Frnt,Blk Mtrfold,No Hnd,Cush Top,Inst Bk,Wing,Lk,Reg Clse	\$411.66	\$411.66
			OPTIONS		
			G-KR Phantom Ecru Grd B		
			HP-KR Phantom Ecru Grd A		
			G-KR Phantom Ecru Grd B		
			HP-KR Phantom Ecru Grd A		
			TR-E Smoke Grd A		
			LR-BP Chrome Grd A		
9	1.00	EA	EUDB-0000-HW / Enh pwr mod,brkt,hz,clamp,above ws,wht	\$35.99	\$35.99



Cafeteria & Admin Area Furniture

OFFICE 120

LINE #	QTY	UNIT	PART # / DESCRIPTION	PRICE EA	EXT PRICE
10	1.00	EA	EUS1-PF0W-2100 / Enhanced,Seamless,Corded-Straight,6ft.,No Circuit,White,2 Recept,1 USB,No Data,No Cable Garage	\$234.05	\$234.05
11	1.00	EA	EUWT-0836-P / Belong,Wire Mgmt,Tray ,8 in x 36 in,Ptd	\$96.89	\$96.89
			OPTIONS		
			TR-PLS Smooth Plaster Grd A		
12	1.00	EA	LSET-2 / HW,Lock Set, Keyed Alike,Lock Plug And Key, Qty Of 2	\$0.00	\$0.00
			OPTIONS		
			LX-BP Chrome Grd A		
13	1.00	EA	SUSB-2764-FNUUNNN / Belong Plus,Universal,Screen,Back,27HX64W,Fab,Match Thread,Universal,Universal,No Accy,Non Hnd,No Mech	\$326.45	\$326.45
			OPTIONS		
			(3A_TELLURE_R {Railroad} Tellure Grd A		
			R) Ocean (Rr) Grd A		
			RR-237 Smooth Plaster Grd A		
			TR-PLS		

CAFETERIA

LINE #	QTY	UNIT	PART # / DESCRIPTION	PRICE EA	EXT PRICE
14	3.00	EA	TCRN-3636-LJSNDN4 / Jive,Tbl,Rd,Lam,36"x36",Eb3,Std,Co:none,Disc,N,29"h	\$476.55	\$1,429.65
			OPTIONS		
			H-KR Phantom Ecru Grd B		
			HP-KR Phantom Ecru Grd A		
			TR-PLS Smooth Plaster Grd A		
15	3.00	EA	TCRN-4242-LJSNDN4 / Jive,Tbl,Rd,Lam,42"x42",Eb3,Std,Co:none,Disc,N,29"h	\$519.25	\$1,557.75
			OPTIONS		
			H-KR Phantom Ecru Grd B		
			HP-KR Phantom Ecru Grd A		
			TR-PLS Smooth Plaster Grd A		
16	14.00	EA	TCRN-6060-LJSNGG4A / Jive,Tbl,Rd,Lam,60"x60",Eb3,Std,Co:none,Brd,Gld,29"h,Ptd	\$817.20	\$11,440.80
			OPTIONS		
			H-KR Phantom Ecru Grd B		
			HP-KR Phantom Ecru Grd A		
			TR-PLS Smooth Plaster Grd A		
17	7.00	EA	TYBA-3672-NNNNNG7A / Cultivate,Base Only,36DX72W,Gld,39.5H,Ptd	\$709.44	\$4,966.08
			OPTIONS		
			TR-PLS Smooth Plaster Grd A		
18	7.00	EA	TYRA-3672-LJSN / Cultivate,Rect,36DX72W,LAM,EB3,Std core,no cutout	\$201.00	\$1,407.00
			OPTIONS		
			H-KR Phantom Ecru Grd B		
			HP-KR Phantom Ecru Grd A		



Cafeteria & Admin Area Furniture

OFFICE 121

LINE #	QTY	UNIT	PART # / DESCRIPTION	PRICE EA	EXT PRICE
19	1.00	EA	KUAF-XXXX ,RR-237 ,482.6 ,1828.8 / Tackboard,Wall-Mounted,Universal,Variable Size,Exact, {Railroad} Tellure - Ocean (RR), GRADE A, 19"x72"	\$105.67	\$105.67
20	2.00	EA	TA0M-1360-LF / Planes,Modesty Panel,13InX60In,Lam,Full	\$124.55	\$249.10
			OPTIONS		
			H-KR Phantom Ecru Grd B		
			HP-KR Phantom Ecru Grd A		
21	1.00	EA	TJBA-3CWB-G / Upside+,Base Only,3-Leg,C -Leg,Dual Stage Low, Programmable Paddle,23" D, Non-handed	\$946.00	\$946.00
			OPTIONS		
			TR-PLS Smooth Plaster Grd A		
22	1.00	EA	TRCR-7070-LJSNCFN / Upside,Top,Corner, 90 Deg,70"X70",Lam,3mm,No Cutout,C - Leg,29" D, LH	\$437.64	\$437.64
			OPTIONS		
			H-KR Phantom Ecru Grd B		
			HP-KR Phantom Ecru Grd A		
23	1.00	EA	EUAW-4002-H / Belong, Cable Chain, Be_Hold, HAT	\$171.02	\$171.02
24	1.00	EA	BACF-0036-S / Be_Hold,Acc,Cntwt,Frsndstg,36W	\$32.86	\$32.86
25	1.00	EA	BASW-2415-T / Be_Hold,Acc,Shelf,Wardrobe,24x15-TFL	\$46.55	\$46.55
			OPTIONS		
			G-KR Phantom Ecru Grd B		
			HP-KR Phantom Ecru Grd A		
26	1.00	EA	BLAJ-1636-TTBRWYR / Be_Hold,Lat,Attch,F/F,16DX36W,TFL Cse,TFL Frnt,Blk Mtrfold Drwr,Inst Bk,Wing,Lk,Reg Clse	\$574.06	\$574.06
			OPTIONS		
			G-KR Phantom Ecru Grd B		
			HP-KR Phantom Ecru Grd A		
			G-KR Phantom Ecru Grd B		
			HP-KR Phantom Ecru Grd A		
			TR-E Smoke Grd A		
			LR-BP Chrome Grd A		
27	1.00	EA	BMBL-1636-JYJYS / Be_Hold,Top,1-3/16" Thick,HPL,16Dx36W,3mm Edgbd,1mm Edgbd,3mm Edgbd,1mm Edgbd,Std	\$56.40	\$56.40
			OPTIONS		
			H-KR Phantom Ecru Grd B		
			HP-KR Phantom Ecru Grd A		
28	1.00	EA	BMBL-24A2-JYJYS / Be_Hold,Top,1-3/16" Thick,HPL,24Dx102W,3mm Edgbd,1mm Edgbd,3mm Edgbd,1mm Edgbd,Std	\$205.69	\$205.69
			OPTIONS		
			H-KR Phantom Ecru Grd B		
			HP-KR Phantom Ecru Grd A		



Cafeteria & Admin Area Furniture

OFFICE 121

LINE #	QTY	UNIT	PART # / DESCRIPTION	PRICE EA	EXT PRICE
29	1.00	EA	BN36-1630-TNNRNNN / Be_Hold,Stk,Bkcs,36Hx16Dx30W,TFLCse,NoFrnt,InstBck,No Dr,No Pull,No Lk,No Clse OPTIONS G-KR Phantom Ecru Grd B HP-KR Phantom Ecru Grd A	\$323.75	\$323.75
30	1.00	EA	BPAH-2415-TTBNURWYR / Be_Hold,Ped,Attch,B/B/F,24DX15W,TFL Cse,TFL Frnt,Blk Mtrfold,No Hnd,No Top,Inst Bk,Wing,Lk,Reg Clse OPTIONS G-KR Phantom Ecru Grd B HP-KR Phantom Ecru Grd A G-KR Phantom Ecru Grd B HP-KR Phantom Ecru Grd A TR-E Smoke Grd A LR-BP Chrome Grd A	\$462.62	\$462.62
31	1.00	EA	BS28-2430-TTNRWYR / Be_Hold,StrCbnt,28H,24Dx30W,TFL,TFL,No Hnd,Inst Bk,Wing,Lk,Reg Clse OPTIONS G-KR Phantom Ecru Grd B HP-KR Phantom Ecru Grd A G-KR Phantom Ecru Grd B HP-KR Phantom Ecru Grd A TR-E Smoke Grd A LR-BP Chrome Grd A	\$608.35	\$608.35
32	1.00	EA	BW65-2415-TTNLRWYR / Be_Hold,Wrdrb,65Hx24Dx15Wx,TFLCse- TFLFrnt,NoMrkbd,LH,InstBck,Wing,Lk,Reg Clse OPTIONS G-KR Phantom Ecru Grd B HP-KR Phantom Ecru Grd A G-KR Phantom Ecru Grd B HP-KR Phantom Ecru Grd A TR-E Smoke Grd A LR-BP Chrome Grd A	\$545.98	\$545.98
33	1.00	EA	EUDB-0000-HW / Enh pwr mod,brkt,hz,clamp,above ws,wht	\$35.99	\$35.99
34	1.00	EA	EUS1-PL0W-2100 / Enhanced,Seamless,Module,Edge Mount,Corded- Straight,12ft.,,White,2 Receptacle,1 USB,No Data,No Cbl Bay	\$266.27	\$266.27
35	1.00	EA	EUWT-0848-P / Belong,Wire Mgmt,Tray ,8 in x 48 in,Ptd OPTIONS TR-PLS Smooth Plaster Grd A	\$103.49	\$103.49
36	1.00	EA	LSET-6 / HW,Lock Set, Keyed Alike,Lock Plug And Key, Qty Of 6 OPTIONS LX-BP Chrome Grd A	\$0.00	\$0.00
37	1.00	EA	TA01-0225 / Table, Wire Mngr Retaining Clips, Planes (pkg of 10)	\$10.64	\$10.64



Cafeteria & Admin Area Furniture

OFFICE 121

LINE #	QTY	UNIT	PART # / DESCRIPTION	PRICE EA	EXT PRICE
38	1.00	EA	WQAG-0303-PS / Light, Grommet, Pntd, Stnd Core, Brazo, Svc OPTIONS TR-PLS Smooth Plaster Grd A	\$26.85	\$26.85
39	2.00	EA	UQFS-1636-LLWBLNA / Compose,Storage Box, Lam, Lam Sliding Drs, Wall Mt, Lk, 16In.H X 36In.W, Asmbled OPTIONS H-KR Phantom Ecu Grd B HP-KR Phantom Ecu Grd A H-KR Phantom Ecu Grd B TR-E Smoke Grd A LR-BP Chrome Grd A	\$460.72	\$921.44
40	1.00	EA	TS00-64S2 / Masters Series,End Panel,Lam,28Hx24D,Non Handed,SPC OPTIONS H-KR Phantom Ecu Grd B HP-KR Phantom Ecu Grd A	\$162.15	\$162.15
41	1.00	EA	TS00-73SZ / Masters Series,Support,Mid,Be_Hold 2-High,Lam,28 H approx,10 D,SPC OPTIONS H-KR Phantom Ecu Grd B HP-KR Phantom Ecu Grd A	\$156.72	\$156.72

OFFICE 119

LINE #	QTY	UNIT	PART # / DESCRIPTION	PRICE EA	EXT PRICE
42	1.00	EA	TJRA-2964-LJSNCWN / Upside,Table,29"x64",Lam,Eb3,Std,No Co,C-Leg,Extended Range - Programmable Paddle OPTIONS H-KR Phantom Ecu Grd B HP-KR Phantom Ecu Grd A TR-PLS Smooth Plaster Grd A	\$723.38	\$723.38
43	1.00	EA	BACF-0036-S / Be_Hold,Acc,Cntwt,Frsndstg,36W	\$32.86	\$32.86
44	1.00	EA	BAUP-2415-F / Be_Hold,Acc,Cush,Ped,24Dx15W,Fab OPTIONS (3A) Tellure Grd A 3A-34 Ocean Grd A	\$94.64	\$94.64
45	1.00	EA	BLAJ-1636-TTBRWYR / Be_Hold,Lat,Attch,F/F,16DX36W,TFL Cse,TFL Frnt,Blk Mtrfold Drwr,Inst Bk,Wing,Lk,Reg Clse OPTIONS G-KR Phantom Ecu Grd B HP-KR Phantom Ecu Grd A G-KR Phantom Ecu Grd B HP-KR Phantom Ecu Grd A TR-E Smoke Grd A LR-BP Chrome Grd A	\$574.06	\$574.06



Cafeteria & Admin Area Furniture

OFFICE 119

LINE #	QTY	UNIT	PART # / DESCRIPTION	PRICE EA	EXT PRICE
46	1.00	EA	BMBL-1636-JYJYS / Be_Hold,Top,1-3/16" Thick,HPL,16Dx36W,3mm Edgbd,1mm Edgbd,3mm Edgbd,1mm Edgbd,Std OPTIONS H-KR Phantom Ecru Grd B HP-KR Phantom Ecru Grd A	\$56.40	\$56.40
47	1.00	EA	BN44-1636-TNNRNNN / Be_Hold,Stk,Bkcs,44Hx16Dx36W,TFLCse,NoFrnt,InstBck,No Dr,No Pull,No Lk,No Clse OPTIONS G-KR Phantom Ecru Grd B HP-KR Phantom Ecru Grd A	\$405.50	\$405.50
48	1.00	EA	BPMA-2415-TTBNCRWYR / Be_Hold,Ped,Mob,B/F,24DX15W,TFL Cse,TFL Frnt,Blk Mtrfold,No Hnd,Cush Top,Inst Bk,Wing,Lk,Reg Clse OPTIONS G-KR Phantom Ecru Grd B HP-KR Phantom Ecru Grd A G-KR Phantom Ecru Grd B HP-KR Phantom Ecru Grd A TR-E Smoke Grd A LR-BP Chrome Grd A	\$411.66	\$411.66
49	1.00	EA	EUDB-0000-HW / Enh pwr mod,brkt,hz,clamp,above ws,wht	\$35.99	\$35.99
50	1.00	EA	EUS1-PF0W-2100 / Enhanced,Seamless,Corded-Straight,6ft.,No Circuit,White,2 Recept,1 USB,No Data,No Cable Garage	\$234.05	\$234.05
51	1.00	EA	EUWT-0836-P / Belong,Wire Mgmt,Tray ,8 in x 36 in,Ptd OPTIONS TR-PLS Smooth Plaster Grd A	\$96.89	\$96.89
52	1.00	EA	LSET-2 / HW,Lock Set, Keyed Alike,Lock Plug And Key, Qty Of 2 OPTIONS LX-BP Chrome Grd A	\$0.00	\$0.00
53	1.00	EA	SUSB-2764-FNUUNNN / Belong Plus,Universal,Screen,Back,27HX64W,Fab,Match Thread,Universal,Universal,No Accy,Non Hnd,No Mech OPTIONS (3A_TELLURE_R {Railroad} Tellure Grd A R) Ocean (Rr) Grd A RR-237 Smooth Plaster Grd A TR-PLS	\$326.45	\$326.45

OFFICE 112

LINE #	QTY	UNIT	PART # / DESCRIPTION	PRICE EA	EXT PRICE
54	1.00	EA	TJRA-2970-LJNCWN / Upside,Table,29"x70",Lam,Eb3,Std,No Co,C-Leg,Extended Range - Programmable Paddle OPTIONS H-KR Phantom Ecru Grd B HP-KR Phantom Ecru Grd A TR-PLS Smooth Plaster Grd A	\$737.44	\$737.44



Cafeteria & Admin Area Furniture

OFFICE 112

LINE #	QTY	UNIT	PART # / DESCRIPTION	PRICE EA	EXT PRICE
55	1.00	EA	BAHJ-0100-S / Be_Hold,Accy,HrdWr Kit,Upside Sng Stage,Fits 3/4" Top,Ptd OPTIONS TR-E Smoke Grd A	\$115.87	\$115.87
56	1.00	EA	EUAW-4002-H / Belong, Cable Chain, Be_Hold, HAT	\$171.02	\$171.02
57	1.00	EA	BAGC-0636-S / Be_Hold,Acc,Bag Liner,HAT Cred w/ drws,6Dx36W,Ptd Stl OPTIONS TR-E Smoke Grd A	\$42.30	\$42.30
58	1.00	EA	BASW-2415-T / Be_Hold,Acc,Shelf,Wardrobe,24x15-TFL OPTIONS G-KR Phantom Ecru Grd B HP-KR Phantom Ecru Grd A	\$46.55	\$46.55
59	1.00	EA	BCKC-2466-TTBGRGYWYYR / Be_Hold,Cred,PlanesBFOpnHAT,30" F Sd,24DX66W,TFL,Cse, Shlf, Frt,Blk Mtr Fld Drw,Inst Bk,Glds,Tr Plt,Wing,Pwr,Lk,Reg Hng OPTIONS G-KR Phantom Ecru Grd B HP-KR Phantom Ecru Grd A G-KR Phantom Ecru Grd B HP-KR Phantom Ecru Grd A TR-PLS Smooth Plaster Grd A TR-E Smoke Grd A LR-BP Chrome Grd A	\$826.98	\$826.98
60	1.00	EA	BMAL-24A2-YYYYS / Be_Hold,Top,3/4" Thick,HPL,24Dx102W,1mm Edgbd,1mm Edgbd,1mm Edgbd,1mm Edgbd,Std OPTIONS H-KR Phantom Ecru Grd B HP-KR Phantom Ecru Grd A	\$163.50	\$163.50
61	1.00	EA	BN43-1636-TNNRNNN / Be_Hold,Stk,Bkcs,43Hx16Dx36W,TFLCse,NoFrnt,InstBck,No Dr,No Pull,No Lk,No Clse OPTIONS G-KR Phantom Ecru Grd B HP-KR Phantom Ecru Grd A	\$403.71	\$403.71
62	1.00	EA	BS22-2436-TTNRWYR / Be_Hold,StrCbnt,22H,24Dx36W,TFL,TFL,No Hnd,Inst Bk,Wing,Lk,Reg Clse OPTIONS G-KR Phantom Ecru Grd B HP-KR Phantom Ecru Grd A G-KR Phantom Ecru Grd B HP-KR Phantom Ecru Grd A TR-E Smoke Grd A LR-BP Chrome Grd A	\$615.51	\$615.51



Cafeteria & Admin Area Furniture

OFFICE 112

LINE #	QTY	UNIT	PART # / DESCRIPTION	PRICE EA	EXT PRICE
63	1.00	EA	BW65-2415-TTNLRWYR / Be_Hold,Wrdrb,65Hx24Dx15Wx,TFLCse-TFLFrnt,NoMrkbd,LH,InstBck,Wing,Lk,Reg Clse	\$545.98	\$545.98
			OPTIONS		
			G-KR Phantom Ecru Grd B		
			HP-KR Phantom Ecru Grd A		
			G-KR Phantom Ecru Grd B		
			HP-KR Phantom Ecru Grd A		
			TR-E Smoke Grd A		
			LR-BP Chrome Grd A		
64	1.00	EA	EUDB-0000-HW / Enh pwr mod,brkt,hz,clamp,above ws,wht	\$35.99	\$35.99
65	1.00	EA	EUS1-PL0W-2100 / Enhanced,Seamless,Module,Edge Mount,Corded-Straight,12ft.,,White,2 Receptacle,1 USB,No Data,No Cbl Bay	\$266.27	\$266.27
66	1.00	EA	EUWT-0836-P / Belong,Wire Mgmt,Tray ,8 in x 36 in,Ptd	\$96.89	\$96.89
			OPTIONS		
			TR-PLS Smooth Plaster Grd A		
67	1.00	EA	LSET-3 / HW,Lock Set, Keyed Alike,Lock Plug And Key, Qty Of 3	\$0.00	\$0.00
			OPTIONS		
			LX-BP Chrome Grd A		
68	1.00	EA	SUSB-2746-FNUUNNN / Belong Plus,Universal,Screen,Back,27HX46W,Fab,Match Thread,Universal,Universal,No Accy,Non Hnd,No Mech	\$271.79	\$271.79
			OPTIONS		
			(3A) Tellure Grd A		
			3A-34 Ocean Grd A		
			TR-PLS Smooth Plaster Grd A		

CLERK/SECURITY

LINE #	QTY	UNIT	PART # / DESCRIPTION	PRICE EA	EXT PRICE
69	2.00	EA	BLAJ-2430-TTBRWYR / Be_Hold,Lat,Attch,F/F,24DX30W,TFL Cse,TFL Frnt,Blk Mtrfold Drwr,Inst Bk,Wing,Lk,Reg Clse	\$555.03	\$1,110.06
			OPTIONS		
			G-AK Chalk Grd A		
			HP-AK Chalk Grd A		
			G-AK Chalk Grd A		
			HP-AK Chalk Grd A		
			TR-E Smoke Grd A		
			LR-BP Chrome Grd A		
70	3.00	EA	BMAL-2415-YYYYS / Be_Hold,Top,3/4" Thick,HPL,24Dx15W,1mm Edgbd,1mm Edgbd,1mm Edgbd,1mm Edgbd,Std	\$30.55	\$91.65
			OPTIONS		
			H-AK Chalk Grd A		
			HP-AK Chalk Grd A		



Cafeteria & Admin Area Furniture

CLERK/SECURITY

LINE #	QTY	UNIT	PART # / DESCRIPTION	PRICE EA	EXT PRICE
71	2.00	EA	BMBL-2430-JYJYS / Be_Hold,Top,1-3/16" Thick,HPL,24Dx30W,3mm Edgbd,1mm Edgbd,3mm Edgbd,1mm Edgbd,Std	\$61.92	\$123.84
			OPTIONS		
			H-AK Chalk Grd A		
			HP-AK Chalk Grd A		
72	3.00	EA	BPMA-2415-TTBNFRWYR / Be_Hold,Ped,Mob,B/F,24DX15W,TFL Cse,TFL Frnt,Blk Mtrfold,No Hnd,Top,Inst Bk,Wing,Lk,Reg Clse	\$414.67	\$1,244.01
			OPTIONS		
			G-AK Chalk Grd A		
			HP-AK Chalk Grd A		
			G-AK Chalk Grd A		
			HP-AK Chalk Grd A		
			TR-E Smoke Grd A		
			LR-BP Chrome Grd A		
73	1.00	EA	LSET-2 / HW,Lock Set, Keyed Alike,Lock Plug And Key, Qty Of 2	\$0.00	\$0.00
			OPTIONS		
			LX-BP Chrome Grd A		
74	1.00	EA	LSET-3 / HW,Lock Set, Keyed Alike,Lock Plug And Key, Qty Of 3	\$0.00	\$0.00
			OPTIONS		
			LX-BP Chrome Grd A		

subtotal	\$41,963.55
sales tax	\$0.00
total	\$41,963.55



Cafeteria & Admin Area Seating/Lounge

Ancillary

LINE #	QTY	UNIT	PART # / DESCRIPTION	PRICE EA	EXT PRICE
1	1.00	EA	1-0273 / Surcharge	\$1,553.57	\$1,553.57

OFFICE 120

LINE #	QTY	UNIT	PART # / DESCRIPTION	PRICE EA	EXT PRICE
2	1.00	EA	SLP-22-TH / Poppy Lounge, Fabric Seat, Fabric Back, Four Leg Base, Hard Glide	\$1,647.64	\$1,647.64
			OPTIONS		
			(4D) Big Arrow Grd D		
			4D-BL Blue Grd D		
			(4D) Big Arrow Grd D		
			4D-BL Blue Grd D		
			TR-PLS Smooth Plaster Grd A		
3	1.00	EA	SCT-20-7115 / Very Task Chair, Fab Seat, Mesh Bk, 4D Arms, Plstc Bse Hd Ctrs, Bk Lk, W/Lum,	\$459.85	\$459.85
			OPTIONS		
			(3A) Tellure Grd A		
			3A-34 Ocean Grd A		
			(MS) Very Task Mesh Grd A		
			MS-7 Fog Grd A		
			TR-7 Fog Grd B		
			TR-LE Metallic Silver Grd B		
			TR-7 Fog Grd B		
4	1.00	EA	TCRP-3636-LJSNDN4 / Jive, Tbl, Peb, Lam, 36"x36", Eb3, Std, Co:none, Disc, N, 29"h	\$436.44	\$436.44
			OPTIONS		
			H-AK Chalk Grd A		
			HP-AK Chalk Grd A		
			TR-E Smoke Grd A		
5	1.00	EA	SOPN-2252-00H / Openest Chick Pouf, Rectangle, 52, Fabric Seat, Fabric base, Plastic Glide	\$915.16	\$915.16
			OPTIONS		
			(3A) Tellure Grd A		
			3A-34 Ocean Grd A		
			(3A) Tellure Grd A		
			3A-34 Ocean Grd A		
			NS-F Black Grd A		



CAFETERIA

LINE #	QTY	UNIT	PART # / DESCRIPTION	PRICE EA	EXT PRICE
6	5.00	EA	STP-P26-TF / Pip Table, 26H, Soft Glide, PTD MDF	\$286.22	\$1,431.10
			OPTIONS		
			PW-AK Chalk Grd A		
			TR-E Smoke Grd A		



Cafeteria & Admin Area Seating/Lounge

OFFICE 121

LINE #	QTY	UNIT	PART # / DESCRIPTION	PRICE EA	EXT PRICE
7	1.00	EA	S970-L00-H / Pip CollaborativeTable, Laminate Top, Plastic Glide	\$1,078.67	\$1,078.67
			OPTIONS		
			H-AK Chalk Grd A		
			HP-AK Chalk Grd A		
			TR-E Smoke Grd A		
8	2.00	EA	SLP-22-TH / Poppy Lounge, Fabric Seat, Fabric Back, Four Leg Base, Hard Glide	\$1,647.64	\$3,295.28
			OPTIONS		
			(4D) Big Arrow Grd D		
			4D-BL Blue Grd D		
			(4D) Big Arrow Grd D		
			4D-BL Blue Grd D		
			TR-PLS Smooth Plaster Grd A		
9	1.00	EA	SMQM-2240-HNH / Riverbend,Corner, Mid Bk, Fab Seat, Fab Bk, 40 W, Hard Gld	\$1,574.34	\$1,574.34
			OPTIONS		
			(3A) Tellure Grd A		
			3A-34 Ocean Grd A		
			(3A) Tellure Grd A		
			3A-34 Ocean Grd A		
			TR-TW Plaster (Textured) Grd A		
10	1.00	EA	SMSM-2228-HNH / Riverbend,Straight,Mid Bk,Fab Seat and Bk,28,W,Hard Gld	\$861.53	\$861.53
			OPTIONS		
			(3A) Tellure Grd A		
			3A-34 Ocean Grd A		
			(3A) Tellure Grd A		
			3A-34 Ocean Grd A		
			TR-TW Plaster (Textured) Grd A		
11	1.00	EA	SMSM-2267-HNH / Riverbend,Straight,Mid Bk,Fab Seat and Bk,67,W,Hard Gld	\$1,438.05	\$1,438.05
			OPTIONS		
			(3A) Tellure Grd A		
			3A-34 Ocean Grd A		
			(3A) Tellure Grd A		
			3A-34 Ocean Grd A		
			TR-TW Plaster (Textured) Grd A		
12	1.00	EA	HCCE-GONG / Cappellini, Gong, Occasional Table, Painted	\$553.00	\$553.00
			OPTIONS		
			6R-1 Matte White Grd A		
13	1.00	EA	SCT-20-7115 / Very Task Chair,Fab Seat,Mesh Bk,4D Arms,Plstc Bse Hd Ctrs,Bk Lk, W/Lum,	\$459.85	\$459.85
			OPTIONS		
			(3A) Tellure Grd A		
			3A-34 Ocean Grd A		
			(MS) Very Task Mesh Grd A		
			MS-7 Fog Grd A		
			TR-7 Fog Grd B		
			TR-LE Metallic Silver Grd B		
			TR-7 Fog Grd B		





Cafeteria & Admin Area Seating/Lounge

OFFICE 121

LINE #	QTY	UNIT	PART # / DESCRIPTION	PRICE EA	EXT PRICE
14	2.00	EA	SMG-1 / Riverbend, Ganging Bracket	\$64.91	\$129.82

OFFICE 119

LINE #	QTY	UNIT	PART # / DESCRIPTION	PRICE EA	EXT PRICE
15	1.00	EA	TCRP-3636-LJSNDN4 / Jive,Tbl,Peb,Lam,36"x36",Eb3,Std,Co:none,Disc,N,29"h	\$436.44	\$436.44

OPTIONS

H-AK	Chalk Grd A
HP-AK	Chalk Grd A
TR-E	Smoke Grd A

16	1.00	EA	SLP-22-TH / Poppy Lounge, Fabric Seat, Fabric Back, Four Leg Base, Hard Glide	\$1,647.64	\$1,647.64
----	------	----	---	------------	------------

OPTIONS

(4D)	Big Arrow Grd D
4D-BL	Blue Grd D
(4D)	Big Arrow Grd D
4D-BL	Blue Grd D
TR-PLS	Smooth Plaster Grd A

17	1.00	EA	SCT-20-7115 / Very Task Chair,Fab Seat,Mesh Bk,4D Arms,Plstc Bse Hd Ctrs,Bk Lk, W/Lum,	\$459.85	\$459.85
----	------	----	--	----------	----------



OPTIONS

(3A)	Tellure Grd A
3A-34	Ocean Grd A
(MS)	Very Task Mesh Grd A
MS-7	Fog Grd A
TR-7	Fog Grd B
TR-LE	Metallic Silver Grd B
TR-7	Fog Grd B

18	1.00	EA	SOPN-2223-00H / Openest Chick Pouf, No Back, 23, Fabric Seat, Fabric base, Hard Glide	\$541.83	\$541.83
----	------	----	---	----------	----------

OPTIONS

(3A)	Tellure Grd A
3A-34	Ocean Grd A
(3A)	Tellure Grd A
3A-34	Ocean Grd A
NS-F	Black Grd A

OFFICE 112

LINE #	QTY	UNIT	PART # / DESCRIPTION	PRICE EA	EXT PRICE
19	1.00	EA	STP-P26-TH / Pip Table, 26H, Hard Glide, PTD MDF	\$286.22	\$286.22

OPTIONS

PW-AK	Chalk Grd A
TR-E	Smoke Grd A



Cafeteria & Admin Area Seating/Lounge

OFFICE 112

LINE #	QTY	UNIT	PART # / DESCRIPTION	PRICE EA	EXT PRICE
20	2.00	EA	SLP-22-TH / Poppy Lounge, Fabric Seat, Fabric Back, Four Leg Base, Hard Glide	\$1,647.64	\$3,295.28
			OPTIONS		
			(4D) Big Arrow Grd D		
			4D-BL Blue Grd D		
			(4D) Big Arrow Grd D		
			4D-BL Blue Grd D		
			TR-PLS Smooth Plaster Grd A		
21	1.00	EA	SCT-20-7115 / Very Task Chair,Fab Seat,Mesh Bk,4D Arms,Plstc Bse Hd Ctrs,Bk Lk, W/Lum,	\$459.85	\$459.85
			OPTIONS		
			(3A) Tellure Grd A		
			3A-34 Ocean Grd A		
			(MS) Very Task Mesh Grd A		
			MS-7 Fog Grd A		
			TR-7 Fog Grd B		
			TR-LE Metallic Silver Grd B		
			TR-7 Fog Grd B		



CLERK/SECURITY

LINE #	QTY	UNIT	PART # / DESCRIPTION	PRICE EA	EXT PRICE
22	4.00	EA	SLP-22-TH / Poppy Lounge, Fabric Seat, Fabric Back, Four Leg Base, Hard Glide	\$1,647.64	\$6,590.56
			OPTIONS		
			(4D) Big Arrow Grd D		
			4D-BL Blue Grd D		
			(4D) Big Arrow Grd D		
			4D-BL Blue Grd D		
			TR-PLS Smooth Plaster Grd A		
23	2.00	EA	SMCM-2256-HSH / Riverbend,Concave,Horiz Seam,Mid Bk,Fab Seat and Bk,56,W,Hard Gld	\$1,326.26	\$2,652.52
			OPTIONS		
			(3A) Tellure Grd A		
			3A-34 Ocean Grd A		
			(3A) Tellure Grd A		
			3A-34 Ocean Grd A		
			TR-TW Plaster (Textured) Grd A		
24	1.00	EA	SMSM-2255-HNH / Riverbend,Straight,Mid Bk,Fab Seat and Bk,55,W,Hard Gld	\$1,236.82	\$1,236.82
			OPTIONS		
			(3A) Tellure Grd A		
			3A-34 Ocean Grd A		
			(3A) Tellure Grd A		
			3A-34 Ocean Grd A		
			TR-TW Plaster (Textured) Grd A		
25	2.00	EA	SMG-1 / Riverbend, Ganging Bracket	\$64.91	\$129.82
26	3.00	EA	HCCE-GONG / Cappellini, Gong, Occasional Table, Painted	\$553.00	\$1,659.00
			OPTIONS		
			6R-1 Matte White Grd A		

DBI
912 E. Michigan Ave
Lansing, MI 48912
Phone: (517) 485-3200
<http://www.dbiyes.com>



QUOTATION

2841-30067

VALID UNTIL 12/21/2025

Cafeteria & Admin Area Seating/Lounge

CLERK/SECURITY

LINE #	QTY	UNIT	PART # / DESCRIPTION	PRICE EA	EXT PRICE
27	4.00	EA	SCT-20-7115 / Very Task Chair,Fab Seat,Mesh Bk,4D Arms,Plstc Bse Hd Ctrs,Bk Lk, W/Lum,	\$459.85	\$1,839.40
	OPTIONS				
	(3A)	Tellure Grd A			
	3A-34	Ocean Grd A			
	(MS)	Very Task Mesh Grd A			
	MS-7	Fog Grd A			
	TR-7	Fog Grd B			
	TR-LE	Metallic Silver Grd B			
	TR-7	Fog Grd B			

subtotal	\$37,069.53
sales tax	\$0.00
total	\$37,069.53

DBI
912 E. Michigan Ave
Lansing, MI 48912
Phone: (517) 485-3200
<http://www.dbiyes.com>



QUOTATION

2841-30067

VALID UNTIL 12/21/2025

QUOTE GRAND TOTAL

CUSTOMER SIGN OFF		GRAND TOTAL
CREDIT CARD SERVICE FEE: A 3% service fee will be charged on orders over \$5000.		subtotal \$88,711.41
*****Quoted prices are subject to tariff surcharges*****		sales tax \$0.00
		total \$88,711.41

Authorized Signature

Accepted Date

Print Name



DBI TERMS AND CONDITIONS:

CANCELLATION & CHANGES: This Contract cannot be cancelled except by mutual written consent. In the event of agreed cancellation or change, a restocking charge may be assessed. It is further agreed that these terms & conditions of sale are part of & binding as terms of the contract. All requests for changes in quantity or specification shall be delivered to the Seller in writing.

COST OF ENFORCEMENT: Buyer agrees to reimburse Seller for all costs & expenses (including without limitation reasonable attorney's fees) incurred by Seller enforcing rights or remedies hereunder. NOTE: If additional endorsements on Certificate of Insurance beyond the contract between end user & MOS are required, an additional fee of \$250.00 per endorsement may be incurred.

CREDITS OF PAYMENT TERMS: Buyer hereby authorizes Seller to obtain such credit reports, financial information or other information (collectively "Credit Information") as Seller may request, including, without limitation, Credit Information from any financial institutions or others having a business relationship with the Buyer ("Credit References"). Buyer hereby authorizes any Credit References to answer Seller's inquiries & provide such Credit Information & documentation as Seller may request. Seller reserves the right to reject any order, or to require additional or alternate payment or other terms with respect to any order, where Seller is not satisfied, in its sole discretion, with the Credit Information. Further, & without limitation, where Seller becomes aware of any fact or thing which may impact the Buyer's credit worthiness or ability to timely pay Seller's accounts, Seller may, in its sole discretion, & without liability, stop any work in progress until such time as the Buyer provides payment assurances which are satisfactory to Seller, in its sole discretion. The Buyer hereby releases & holds Seller harmless for any inconvenience whatsoever, caused by any temporary or permanent withdrawal or restriction or credit privileges hereunder, or the enforcement of any of the provisions contained in this paragraph.

CUSTOMER STORAGE OF DIRECT SHIPPED MERCHANDISE: The Buyer will provide safe & adequate storage. Seller shall be entitled to bill Buyer for all amounts incurred by Seller for double handling, product movement, lifting, hoisting, trash removal & any other resulting charges. If the space provided is inadequate, in Seller's absolute discretion, & requires excessive sorting & storage cost, such excess cost will be reimbursed by the Buyer. If the space provided is inconveniently located or on another floor, the extra cost of transporting to & from storage will be reimbursed by Buyer. If the merchandise must be moved due to progress of other trades or for any other reason, the extra cost of such moving will be reimbursed by the Buyer. Such costs shall be calculated by multiplying the extra time incurred by Seller's employee(s) by their standard hourly rate. If security is required, such shall be arranged by & paid for by the Buyer.

DAMAGE OR LOSS: After arrival at the site, all loss or damage, including, but not limited to loss or damage caused by weather, other trades (such as painting or plastering), fire or other elements, shall be the responsibility of the Buyer, & the Buyer agrees to hold the Seller harmless from all such loss or damage. Fire, Tornado, Flood & other insurance at the site will be provided & paid for by the Buyer. All sales are F.O.B. manufacturer unless otherwise agreed. Applicable sales taxes are not included unless noted.

DEFAULT: If Buyer fails to pay the Seller within normal payment terms, or if the Buyer breaches any other provisions hereof, Buyer shall be deemed to be in default under this agreement. All unpaid amounts due Seller shall at Seller's option become immediately due & payable. In addition, Buyer agrees to pay Seller interest of one & one-half percent (1.5%) per month on the unpaid balance until the balance has been paid in full. Upon Buyer's default Seller shall have all the rights & remedies of a secured party under the Uniform Commercial Code, as shall be in effect at the time, & any other applicable laws, including the right to recover any delinquent payments & penalties.

DEPOSIT: The Buyer agrees to pay a deposit upon approval of the order. Product balance is due upon product receipt. Any installation or design service charges will be invoiced separately after installation is complete.

NO MODIFICATIONS: No modifications, amendment, supplement, waiver to termination to this agreement, or any other provision hereof, will be effective except by written instrument signed by a duly authorized representative of the Buyer & the President of Seller.

PARTIAL DELIVERIES: Seller reserves the right to make delivery in installments. All such installments shall be separately invoiced & paid for when due without regard to subsequent deliveries. Delay in delivery of any installment shall not relieve Buyer of its obligation to accept remaining deliveries.

PRICES: Prices quoted are computed from the current factory price list & are subject to change. Prices quoted are good for thirty (30) days from the date of quotation unless otherwise noted.

PURCHASE MONEY SECURITY INTEREST: To secure full payment & performance of Buyer's obligations to Seller. Buyer hereby grants to Seller, as secured party a purchase money security interest in all the merchandise sold herein & in any proceeds, thereof & any present & future attachments or addition thereto. Buyer (Debtor) agrees that this contract shall act as a security agreement providing Seller a security interest in the goods sold (equipment & office furniture). Buyer hereby authorizes Seller to execute & file a financing statement sufficient to perfect Seller's security interest in the office furniture & equipment purchased by Buyer & set forth more fully on the Purchase Order attached hereto. Buyer also agrees to execute any further documents deemed necessary by Seller to perfect the security interest granted hereunder.

RECEIPT: Buyer or Buyer's Representative must be present at the time of delivery of goods to sign for & acknowledge correctness of count & condition of goods being delivered.


SPECIAL PACKAGING OR HANDLING: If special packaging or handling is required it will be subject to extra charges.

STORAGE BY SELLER: Merchandise held in Seller's warehouse at the Buyer's request may be assessed handling & storage charges at a rate of \$ TBD per day.

TITLE & FREIGHT CLAIMS: Title to the subject merchandise will pass from the Seller to the Buyer when the goods are identified & invoiced to the Buyer.

WARRANTY: All furniture warranted by the manufacturer to be free from defects in materials or workmanship. No further warranties are made by Seller.

This agreement shall be governed by the laws of the State of Michigan. Buyer agrees to enter into binding arbitration at the request of the Seller.

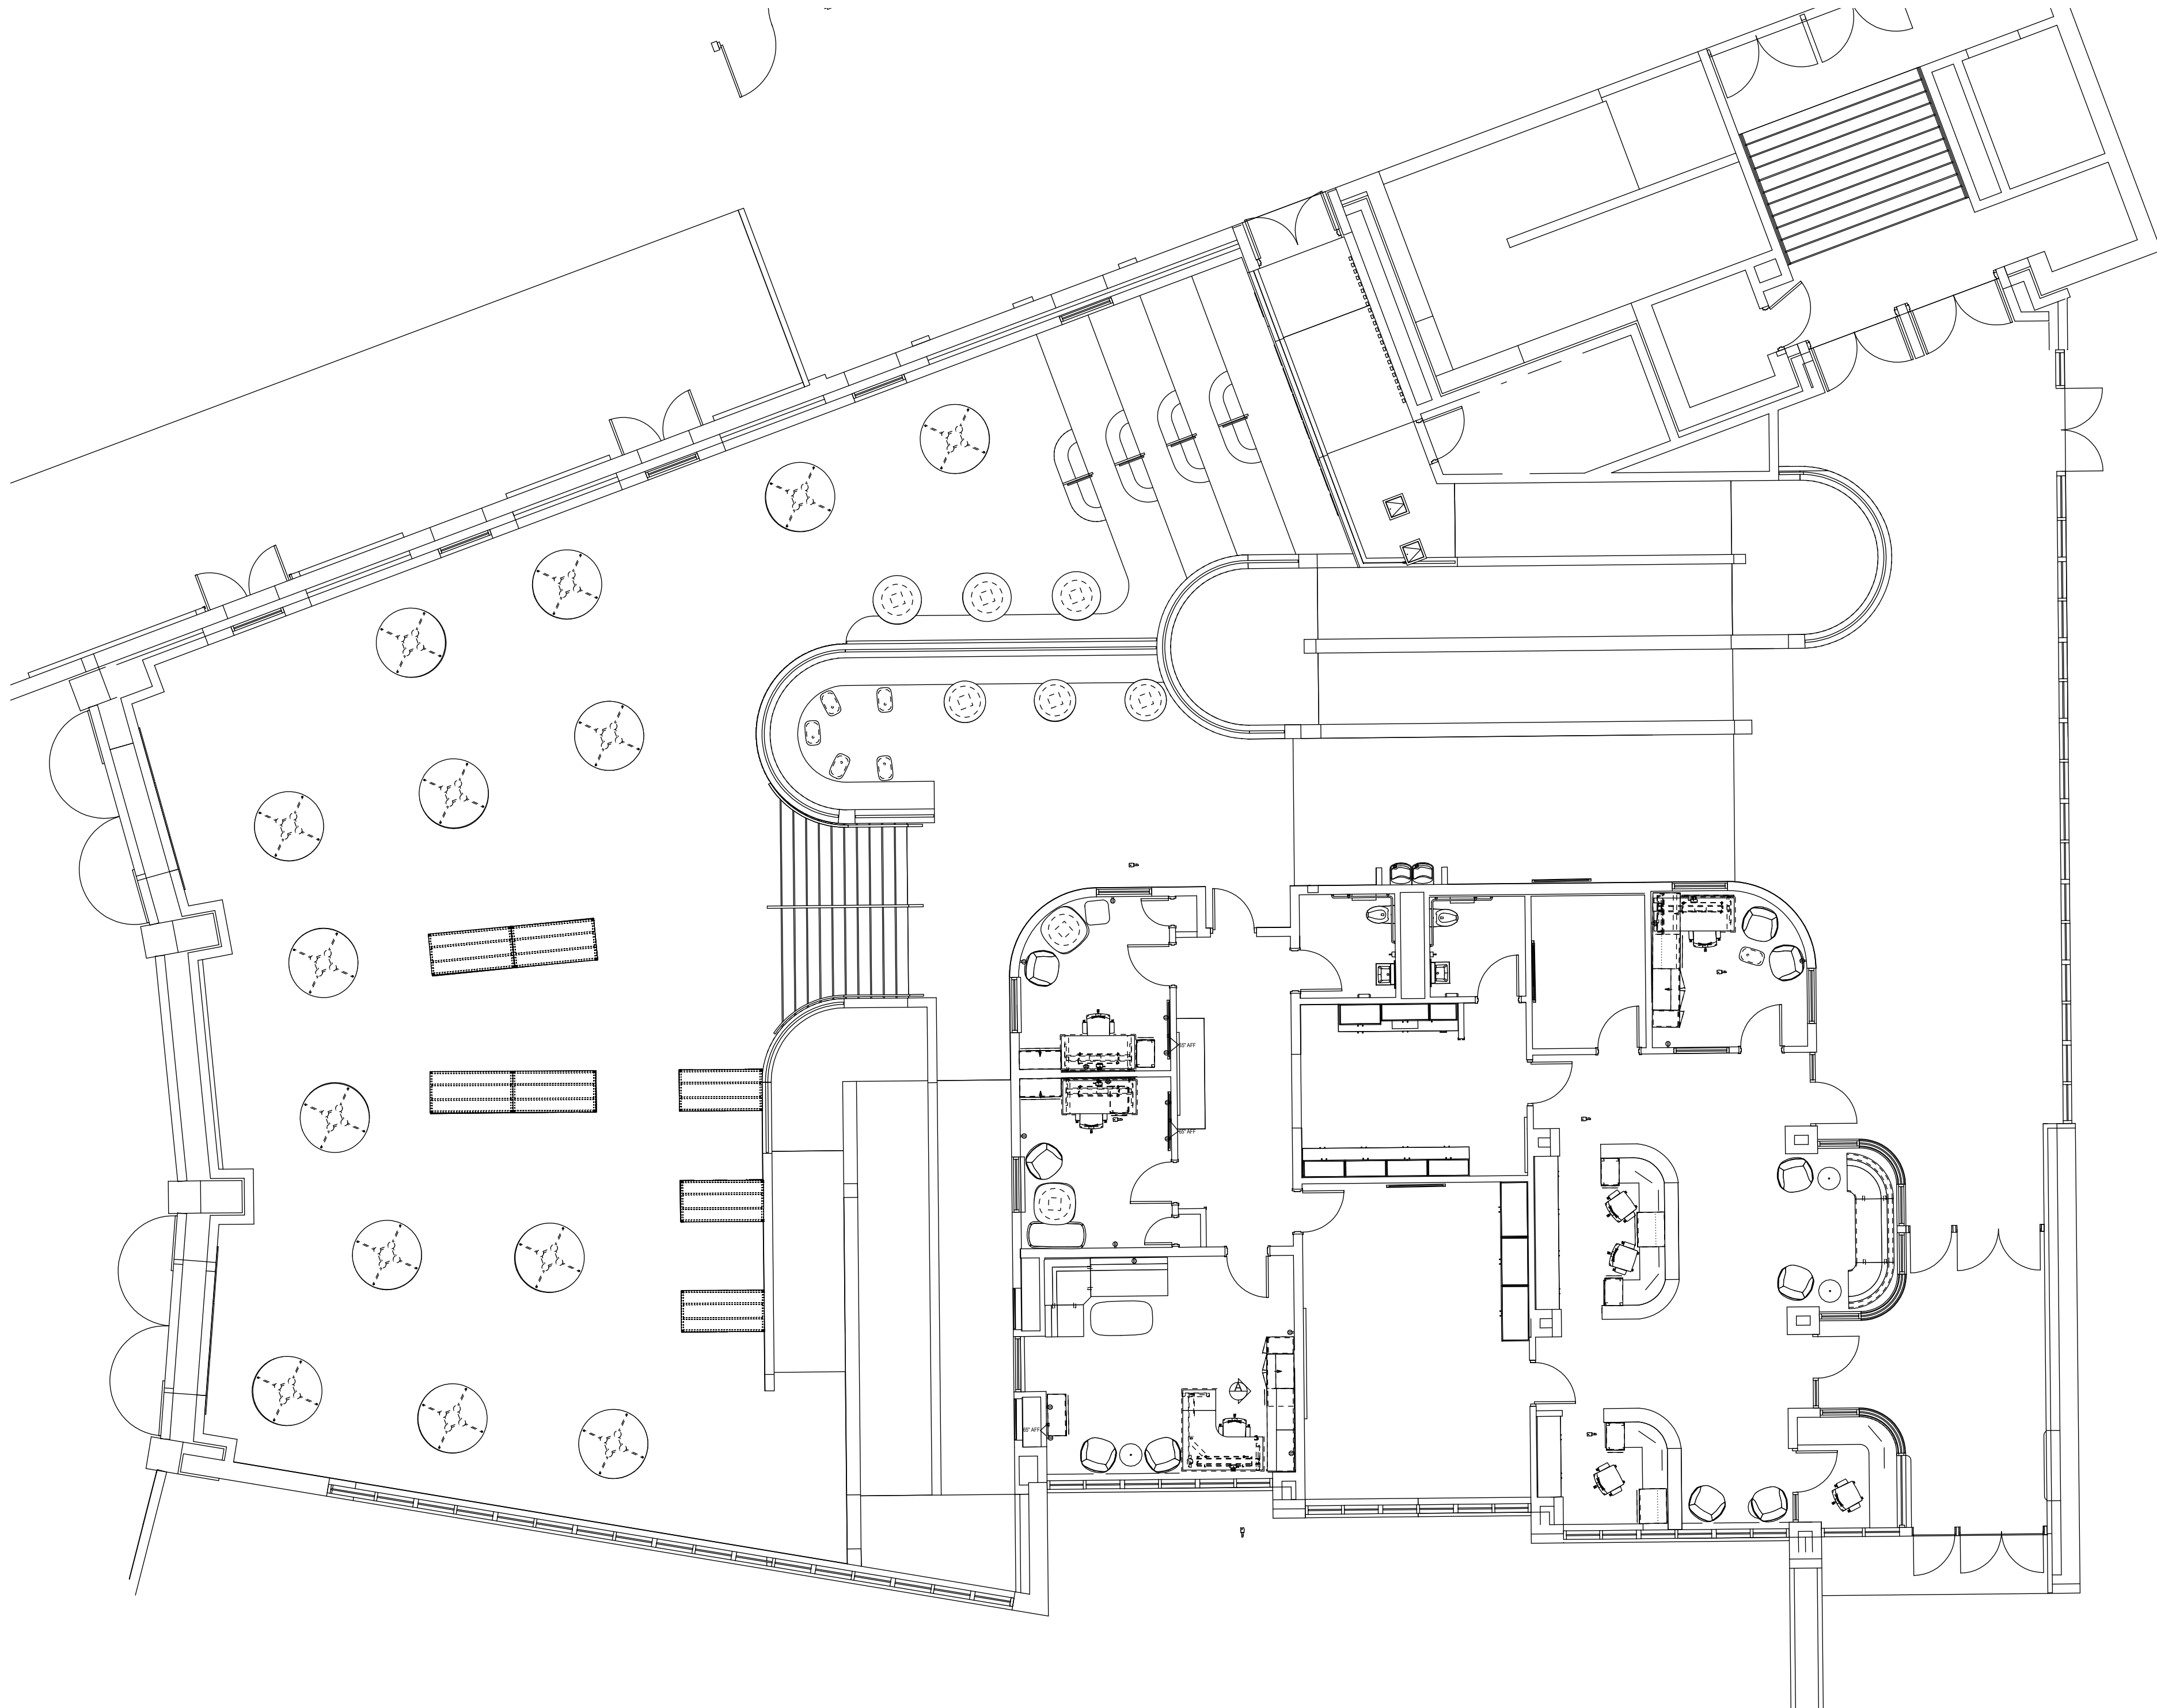

N
ELHS FLOOR PLAN
1/8" = 1'



912 E. MICHIGAN AVE.
LANSING, MI
TEL (517) 485-3200

GENERAL INSTALL NOTES

1. THERE SHOULD BE 4 RECEPTACLES PER STATION AND 2 PER HOTEL/COPY STATION UNLESS OTHERWISE NOTED ON THE DRAWING
2. INSTALL EXTRA CANTILEVER OR SUPPORT ON ALL WORKSURFACES 60"W AND WIDER
3. SHELVING SHOULD BE HUNG 18" ABOVE WORKSURFACES, UNLESS OTHERWISE NOTED ON THE DRAWING/ELEVATION
4. ALWAYS USE AN OPEN FRAME PANEL AGAINST THE WALL WHERE OUTLETS OR BASE INFEDS ARE BEING ACCESSED
5. ONE BASEFEED PER 6-8 PACK OF STATIONS, UNLESS OTHERWISE NOTED ON THE DRAWING
6. TWO POWER POLES OR TOP FEEDS NEEDED PER 4 PACK OF STATIONS. 1 POWER AND 1 FOR DATA
7. GENERAL CIRCUIT NOTES, UNLESS OTHERWISE NOTED ON THE DRAWING:
*CIRCUIT 1 = GENERAL
*CIRCUIT 2 = COMPUTERS
*CIRCUIT 3 = TASK LIGHTS
8. ALL DOUBLE STACKED COMPONENTS NOTED ON THE DRAWING (#LFB / #FD / #SR)
9. ANYTHING LABELED N.I.C. WILL NOT BE IN DBI'S SCOPE
10. ALL WIRE MANAGEMENT TROUGHS AND CLIPS SHOULD BE INSTALLED PER PRINT.
11. ALL STATIONS SHOULD BE KEYED ALIKE BY THE NUMBER OF COMPONENTS, UNLESS OTHERWISE NOTED
12. ALL WORKSURFACES SHOULD BE MOUNTED AT 29" A.F.F., UNLESS OTHERWISE NOTED ON THE DRAWING/ELEVATION
13. MARKERBOARDS SHOULD BE MOUNTED
*32"H X ____ W. MOUNT AT 40"-42" A.F.F.
*48"H X ____ W. MOUNT AT 30-32" A.F.F.
14. CHECK DRAWING FOR FIELD CUT / GROMMET NOTES

REVISIONS

REV	NOTES	DWN	DATE
1	REVISIONS	AG	11/10/2025

CLIENT APPROVAL

- ☒ APPROVED DRAWING PACKAGE
☐ APPROVED, AS NOTED
☐ REVISED, RESUBMIT

AUTHORIZED SIGNING OFFICER **11.17.25** DATE

THIS DRAWING REPRESENTS DBI'S INTERPRETATION OF THE DESIGN INTENT AND WILL BE USED FOR THE PURPOSE OF CREATING A DETAILED PRODUCT SPECIFICATION FILE (SIF). THE DETAIL AND SCOPE IN THESE DRAWINGS REPRESENT THE PRODUCT THAT WILL BE DELIVERED TO SITE. ALL ADDITIONS, CHANGES, OR DEVIATIONS FROM THIS APPROVAL DRAWING WILL BE REGARDED AS A CHANGE ORDER AND PROCESSED ACCORDINGLY. APPROVAL OF THIS DRAWING PACKAGE IS ONE OF THE CONDITIONS PRECEDENT TO THE COMMENCEMENT OF GENERATING A PROJECT SIF.

PROJECT

ELHS

LOCATION

CAFETERIA/ADMIN


SITE ADDRESS

509 Burcham Dr, East Lansing, MI
48823

DRAWING TITLE

NEW CONSTRUCTION

PROJECT NO.: 2841	START DATE: 9/23/25
SALES REP.: K. BALSIS	DESIGNER: A. GOFF
PROJECT COORDINATOR: J SELLERS	PROJECT MANAGER: K. BALSIS
TICKET NO: TBD	SHEET NO: ID1/7

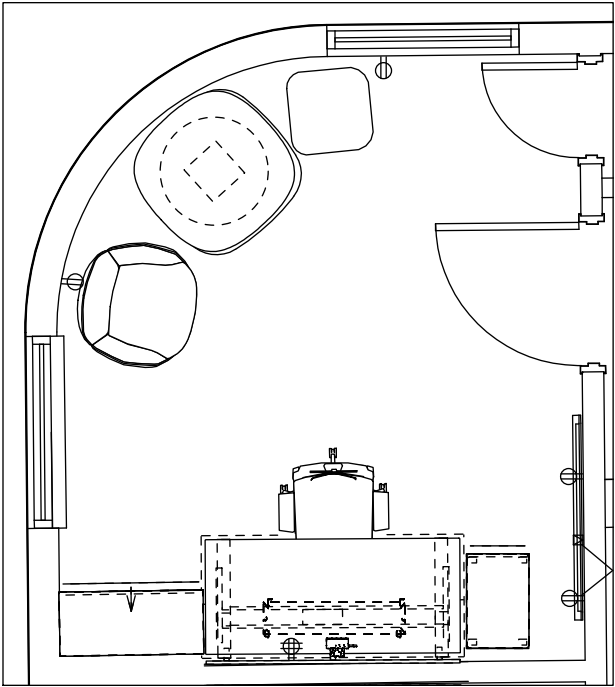

OFFICE 119

1/4" = 1'



FINISHES



Side Table
Matte White



Laminate
Phantom Ecru




Jive Disc Base
Smooth Plaster




Jive Table Top
Chalk




Table Base Trim
Smoke

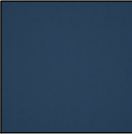


Tackboard
Tellure - Ocean

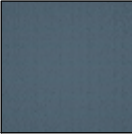


Lounge Chairs
Big Arow - Blue

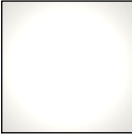


Lounge Chair/Table Legs
Plaster

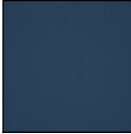


Pouf
Tellure - Ocean

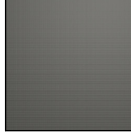


Task Mesh
Fog

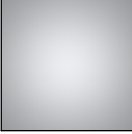

Task Base
Metallic Silver

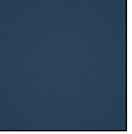

Task/File Seat
Tellure - Ocean

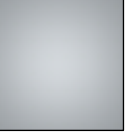

Task Trim
Fog



CLIP ON POWER: 2 RECEPTACLE, 1 USB A+C



WIRE MANAGEMENT



912 E. MICHIGAN AVE.
LANSING, MI
TEL (517) 485-3200

GENERAL NOTES

1. DO NOT SCALE DRAWING
2. PRODUCT LABELED N.I.C WILL NOT BE PROVIDED BY DBI
3. DRAWING AND MATERIAL PRESENTED IS THE PROPERTY OF DBI AND MAY NOT BE DUPLICATED, USED OR DISCLOSED WITHOUT THE WRITTEN CONSENT OF DBI
4. ALL DIMENSIONS AND ELECTRICAL MUST BE VERIFIED BEFORE AN ORDER IS PLACED
5. PRODUCT DIMENSIONS SHOWN ARE NOMINAL. STANDARD MANUFACTURING TOLERANCES SHALL APPLY
6. IF NOTED IN THE DIMENSION LINE "HOLD TO", THESE MEASUREMENTS SHOULD BE ADHERED TO DUE TO THE PRODUCT SPECIFICATIONS BASED ON THESE DIMENSIONS.
7. ORDERS WILL NOT BE PLACED UNTIL ALL DRAWINGS AND PRODUCT SIGN-OFFS ARE RETURNED SIGNED
8. DBI RESERVES THE RIGHT TO CHANGE PRODUCT SECTION DETAILS WITHOUT NOTICE
9. ALL SPACES SHOULD BE CLEAR AND READY UNLESS OTHERWISE NOTED ON THE DRAWING

REVISIONS

REV	NOTES	DWN	DATE
1	REVISIONS	AG	11/10/2025

PROJECT
ELHS

LOCATION
CAFETERIA/ADMIN


SITE ADDRESS

509 Burcham Dr, East Lansing, MI
48823

DRAWING TITLE


OFFICE 119

PROJECT NO.: 2841	START DATE: 9/23/25
SALES REP.: K. BALSIS	DESIGNER: A. GOFF
PROJECT COORDINATOR: .J SELLERS	PROJECT MANAGER: K. BALSIS
TICKET NO: TBD	SHEET NO: ID 2/7

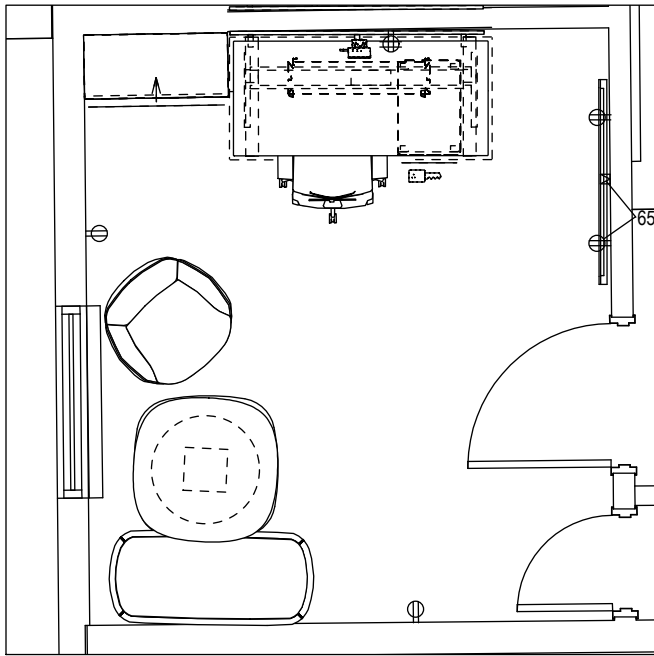

OFFICE 120

1/4" = 1'

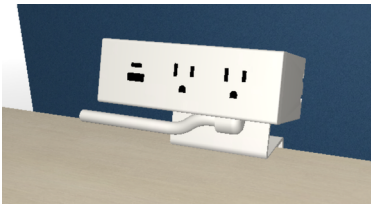

CLIP ON POWER: 2 RECEPTACLE, 1 USB A+C



WIRE MANAGEMENT

Side Table
Matte White

Laminate
Phantom Ecru

Jive Disc Base
Smooth Plaster

Jive Table Top
Chalk

Table Base Trim
Smoke

Tackboard
Tellure - Ocean

Lounge Chairs
Big Arow - Blue

Lounge Chair/Table Legs
Plaster

Pouf
Tellure - Ocean

Task Mesh
Fog

Task Base
Metallic Silver

Task/File Seat
Tellure - Ocean

Task Trim
Fog

FINISHES



912 E. MICHIGAN AVE.
LANSING, MI
TEL (517) 485-3200

GENERAL NOTES

1. DO NOT SCALE DRAWING
2. PRODUCT LABELED N.I.C WILL NOT BE PROVIDED BY DBI
3. DRAWING AND MATERIAL PRESENTED IS THE PROPERTY OF DBI AND MAY NOT BE REPRODUCED, USED OR DISCLOSED WITHOUT THE WRITTEN CONSENT OF DBI
4. ALL DIMENSIONS AND ELECTRICAL MUST BE VERIFIED BEFORE AN ORDER IS PLACED
5. PRODUCT DIMENSIONS SHOWN ARE NOMINAL. STANDARD MANUFACTURING TOLERANCES SHALL APPLY
6. IF NOTED IN THE DIMENSION LINE "HOLD TO", THESE MEASUREMENTS SHOULD BE ADHERED TO DUE TO THE PRODUCT SPECIFICATIONS BASED ON THESE DIMENSIONS.
7. ORDERS WILL NOT BE PLACED UNTIL ALL DRAWINGS AND PRODUCT SIGN-OFFS ARE RETURNED SIGNED
8. DBI RESERVES THE RIGHT TO CHANGE PRODUCT SECTION DETAILS WITHOUT NOTICE
9. ALL SPACES SHOULD BE CLEAR AND READY UNLESS OTHERWISE NOTED ON THE DRAWING

REVISIONS

REV	NOTES	DWN	DATE
1	REVISIONS	AG	11/10/2025

PROJECT
ELHS

LOCATION
CAFETERIA/ADMIN


SITE ADDRESS

509 Burcham Dr, East Lansing, MI
48823

DRAWING TITLE


OFFICE 120

PROJECT NO.: 2841	START DATE: 9/23/25
SALES REP.: K. BALSIS	DESIGNER: A. GOFF
PROJECT COORDINATOR: .J SELLERS	PROJECT MANAGER: K. BALSIS
TICKET NO: TBD	SHEET NO: ID3/7

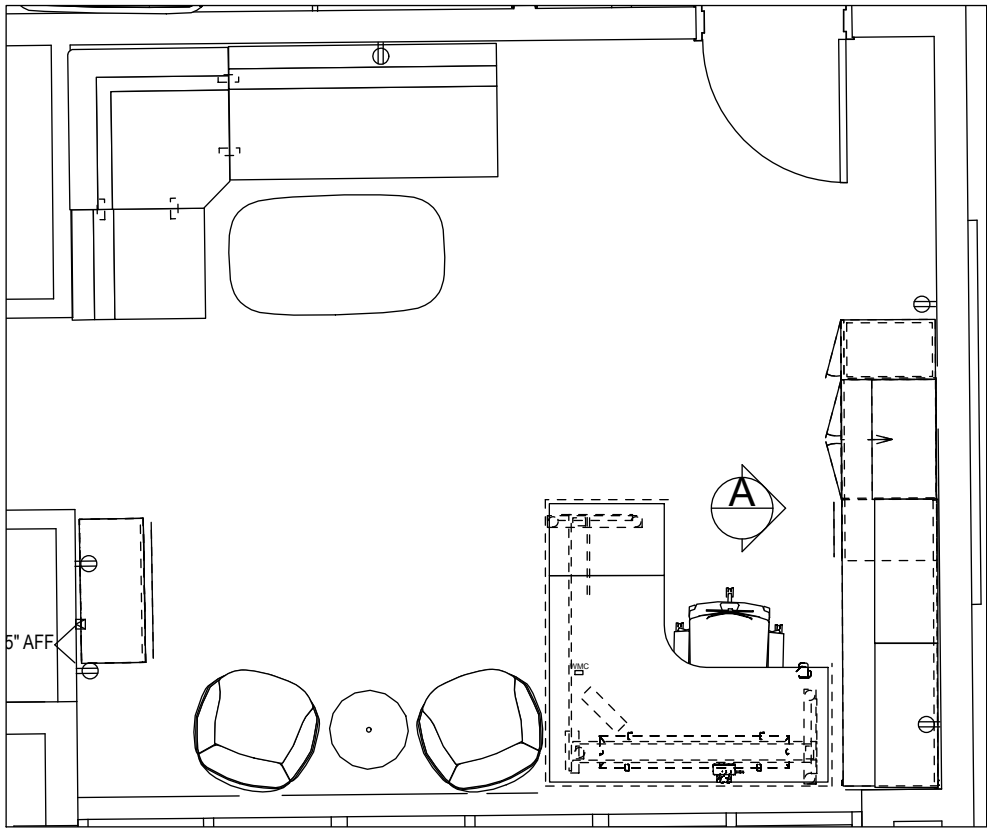


OFFICE 121

1/4" = 1'

 

Side Table
Matte White

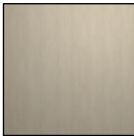

Laminate
Phantom Ecru




Jive Disc Base
Smooth Plaster




Pip Table Top
Chalk




Table Base Trim
Smoke

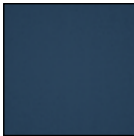

Tackboard
Tellure - Ocean

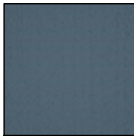


Lounge Chairs
Big Arow - Blue

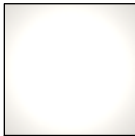


Lounge Chair/Table Legs
Plaster




Sofa Legs
Argent

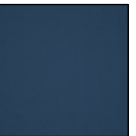


Sofa
Tellure - Ocean

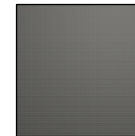


Task Mesh
Fog

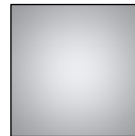

Task Base
Metallic Silver

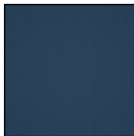


Task Seat
Tellure - Ocean

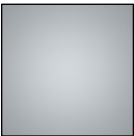

Task Trim
Fog

FINISHES

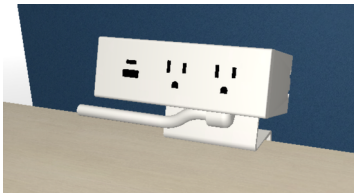

CLIP ON POWER: 2 RECEPTACLE, 1 USB A+C



WIRE MANAGEMENT



UPPER DOOR STYLE CHANGED TO
SLIDING; BE_HOLD CABINET DOORS
CANNOT BE WALL MOUNTED



912 E. MICHIGAN AVE.
LANSING, MI
TEL (517) 485-3200

GENERAL NOTES

1. DO NOT SCALE DRAWING
2. PRODUCT LABELED N.I.C WILL NOT BE PROVIDED BY DBI
3. DRAWING AND MATERIAL PRESENTED IS THE PROPERTY OF DBI AND MAY NOT BE DUPLICATED, USED OR DISCLOSED WITHOUT THE WRITTEN CONSENT OF DBI
4. ALL DIMENSIONS AND ELECTRICAL MUST BE VERIFIED BEFORE AN ORDER IS PLACED
5. PRODUCT DIMENSIONS SHOWN ARE NOMINAL. STANDARD MANUFACTURING TOLERANCES SHALL APPLY
6. IF NOTED IN THE DIMENSION LINE "HOLD TO", THESE MEASUREMENTS SHOULD BE ADHERED TO DUE TO THE PRODUCT SPECIFICATIONS BASED ON THESE DIMENSIONS.
7. ORDERS WILL NOT BE PLACED UNTIL ALL DRAWINGS AND PRODUCT SIGN-OFFS ARE RETURNED SIGNED
8. DBI RESERVES THE RIGHT TO CHANGE PRODUCT SECTION DETAILS WITHOUT NOTICE
9. ALL SPACES SHOULD BE CLEAR AND READY UNLESS OTHERWISE NOTED ON THE DRAWING

REVISIONS

REV	NOTES	DWN	DATE
1	REVISIONS	AG	11/10/2025

PROJECT
ELHS

LOCATION
CAFETERIA/ADMIN


SITE ADDRESS

509 Burcham Dr, East Lansing, MI
48823


DRAWING TITLE

OVERALL LAYOUT / FLOOR

PROJECT NO.: 2841	START DATE: 9/23/25
SALES REP.: K. BALSIS	DESIGNER: A. GOFF
PROJECT COORDINATOR: .J SELLERS	PROJECT MANAGER: K. BALSIS
TICKET NO.: TBD	SHEET NO.: ID 4/7

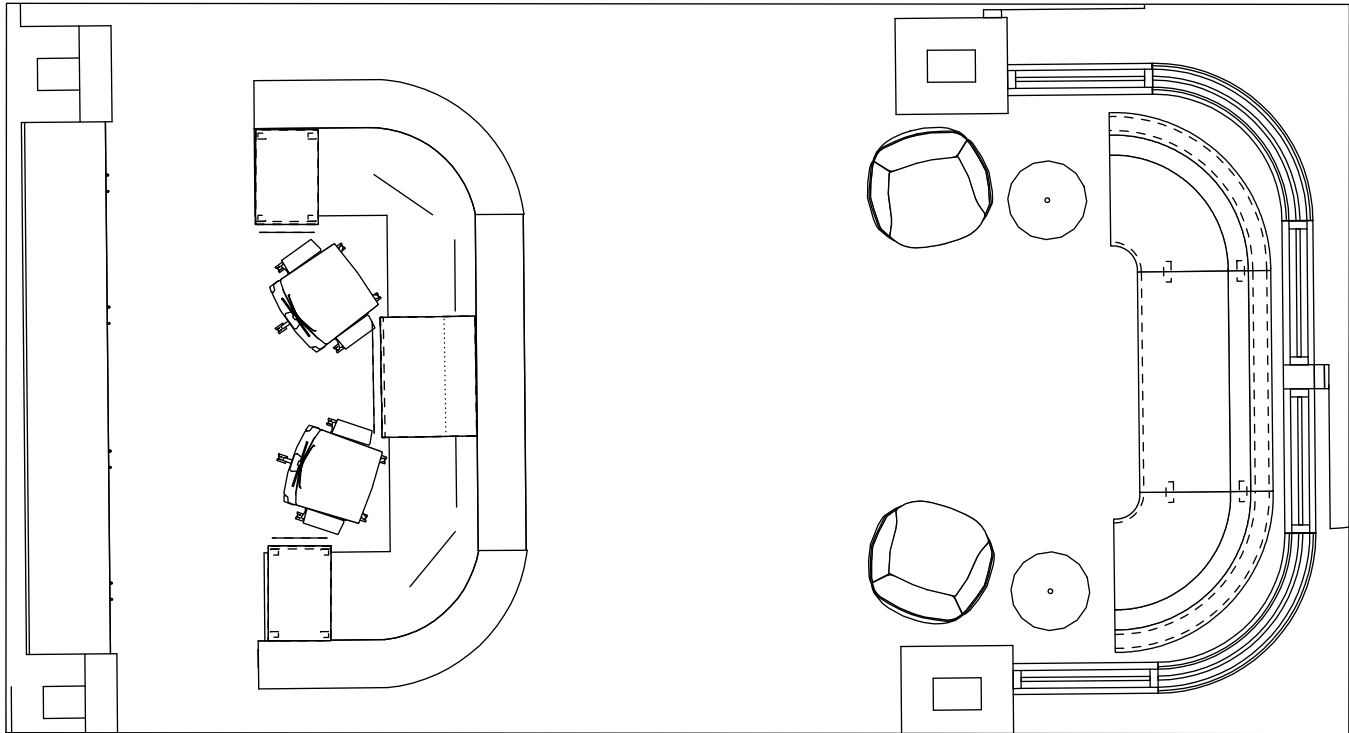

CLERK/WAITING
1/4" = 1'

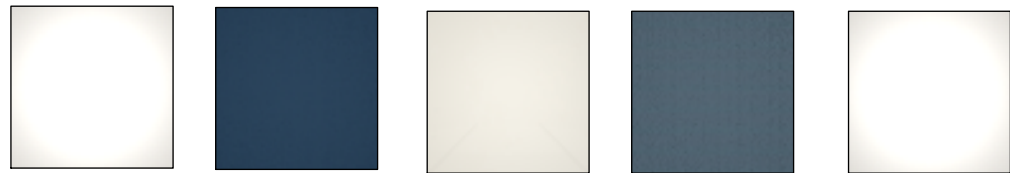


Sofa Legs
Plaster

Sofa Seat
Tellure - Ocean

Storage
Chalk

Lounge Chairs
Big Arow - Blue

Lounge Chair Legs
Plaster

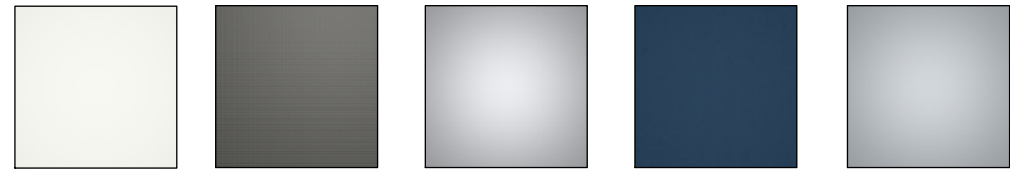

Side Table
Matte White

Task Mesh
Fog

Task Base
Metallic Silver

Task Seat
Tellure - Ocean

Task Trim
Fog

FINISHES



912 E. MICHIGAN AVE.
LANSING, MI
TEL (517) 485-3200

GENERAL NOTES

1. DO NOT SCALE DRAWING
2. PRODUCT LABELED N.I.C WILL NOT BE PROVIDED BY DBI
3. DRAWING AND MATERIAL PRESENTED IS THE PROPERTY OF DBI AND MAY NOT BE REPRODUCED, USED OR DISCLOSED WITHOUT THE WRITTEN CONSENT OF DBI
4. ALL DIMENSIONS AND ELECTRICAL MUST BE VERIFIED BEFORE AN ORDER IS PLACED
5. PRODUCT DIMENSIONS SHOWN ARE NOMINAL. STANDARD MANUFACTURING TOLERANCES SHALL APPLY
6. IF NOTED IN THE DIMENSION LINE "HOLD TO", THESE MEASUREMENTS SHOULD BE ADHERED TO DUE TO THE PRODUCT SPECIFICATIONS BASED ON THESE DIMENSIONS.
7. ORDERS WILL NOT BE PLACED UNTIL ALL DRAWINGS AND PRODUCT SIGN-OFFS ARE RETURNED SIGNED
8. DBI RESERVES THE RIGHT TO CHANGE PRODUCT SECTION DETAILS WITHOUT NOTICE
9. ALL SPACES SHOULD BE CLEAR AND READY UNLESS OTHERWISE NOTED ON THE DRAWING

REVISIONS

REV	NOTES	DWN	DATE
1	REVISIONS	AG	11/10/2025

PROJECT
ELHS

LOCATION
CAFETERIA/ADMIN

SITE ADDRESS

509 Burcham Dr, East Lansing, MI
48823

DRAWING TITLE

CLERK/WAITING

PROJECT NO.:
2841

START DATE:
9/23/25

SALES REP.:
K. BALSIS


DESIGNER:
A. GOFF

PROJECT COORDINATOR:
.J SELLERS

PROJECT MANAGER:
K. BALSIS


TICKET NO:
TBD

SHEET NO:
ID5/7

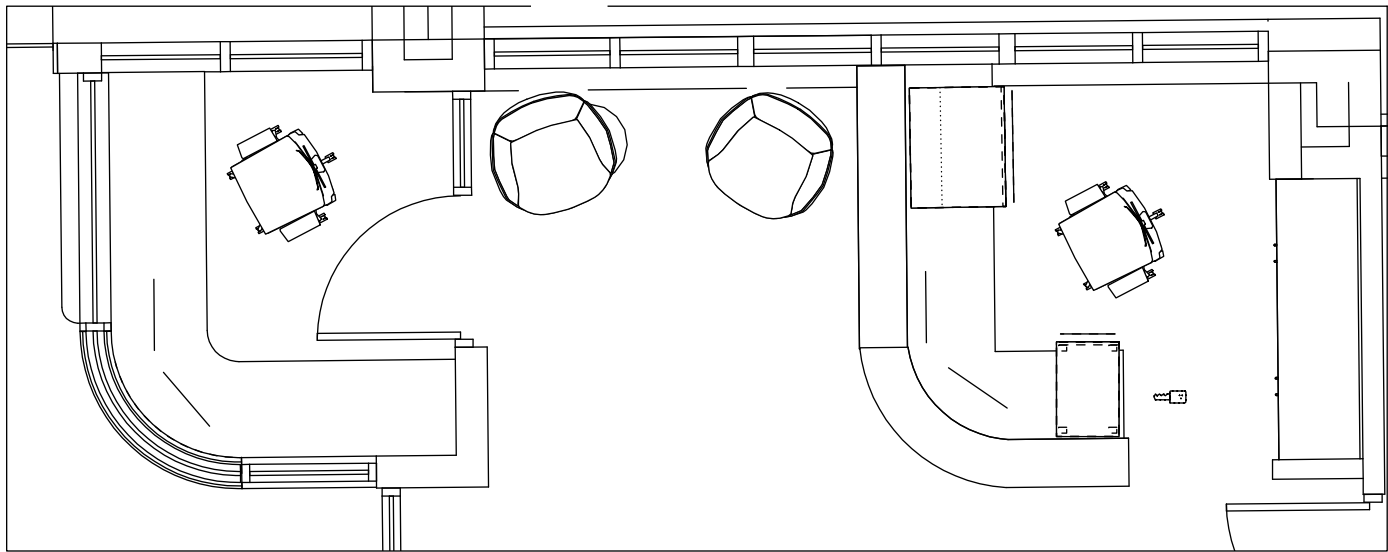


SECURITY/ENTRY


1/4" = 1'

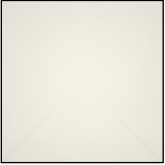


Storage
Chalk

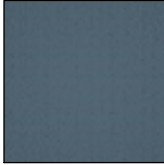


Lounge Chairs
Big Arow - Blue

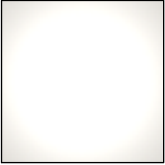


Lounge Chair Legs
Plaster

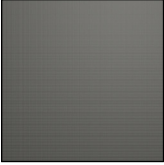


Task Mesh
Fog

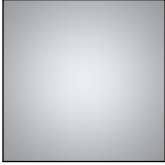

Task Base
Metallic Silver

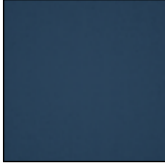

Task Seat
Tellure - Ocean

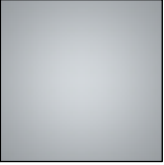

Task Trim
Fog

FINISHES



912 E. MICHIGAN AVE.
LANSING, MI
TEL (517) 485-3200

GENERAL NOTES

- 1. DO NOT SCALE DRAWING
- 2. PRODUCT LABELED N.I.C WILL NOT BE PROVIDED BY DBI
- 3. DRAWING AND MATERIAL PRESENTED IS THE PROPERTY OF DBI AND MAY NOT BE REPRODUCED, USED OR DISCLOSED WITHOUT THE WRITTEN CONSENT OF DBI
- 4. ALL DIMENSIONS AND ELECTRICAL MUST BE VERIFIED BEFORE AN ORDER IS PLACED
- 5. PRODUCT DIMENSIONS SHOWN ARE NOMINAL. STANDARD MANUFACTURING TOLERANCES SHALL APPLY
- 6. IF NOTED IN THE DIMENSION LINE "HOLD TO", THESE MEASUREMENTS SHOULD BE ADHERED TO DUE TO THE PRODUCT SPECIFICATIONS BASED ON THESE DIMENSIONS.
- 7. ORDERS WILL NOT BE PLACED UNTIL ALL DRAWINGS AND PRODUCT SIGN-OFFS ARE RETURNED SIGNED
- 8. DBI RESERVES THE RIGHT TO CHANGE PRODUCT SECTION DETAILS WITHOUT NOTICE
- 9. ALL SPACES SHOULD BE CLEAR AND READY UNLESS OTHERWISE NOTED ON THE DRAWING

REVISIONS

REV	NOTES	DWN	DATE
1	REVISIONS	AG	11/10/2025

PROJECT
ELHS

LOCATION
CAFETERIA/ADMIN


SITE ADDRESS

509 Burcham Dr, East Lansing, MI
48823

DRAWING TITLE





SECURITY/ENTRY

PROJECT NO.: 2841	START DATE: 9/23/25
SALES REP.: K. BALSIS	DESIGNER: A. GOFF
PROJECT COORDINATOR: .J SELLERS	PROJECT MANAGER: K. BALSIS
TICKET NO: TBD	SHEET NO: ID6/7

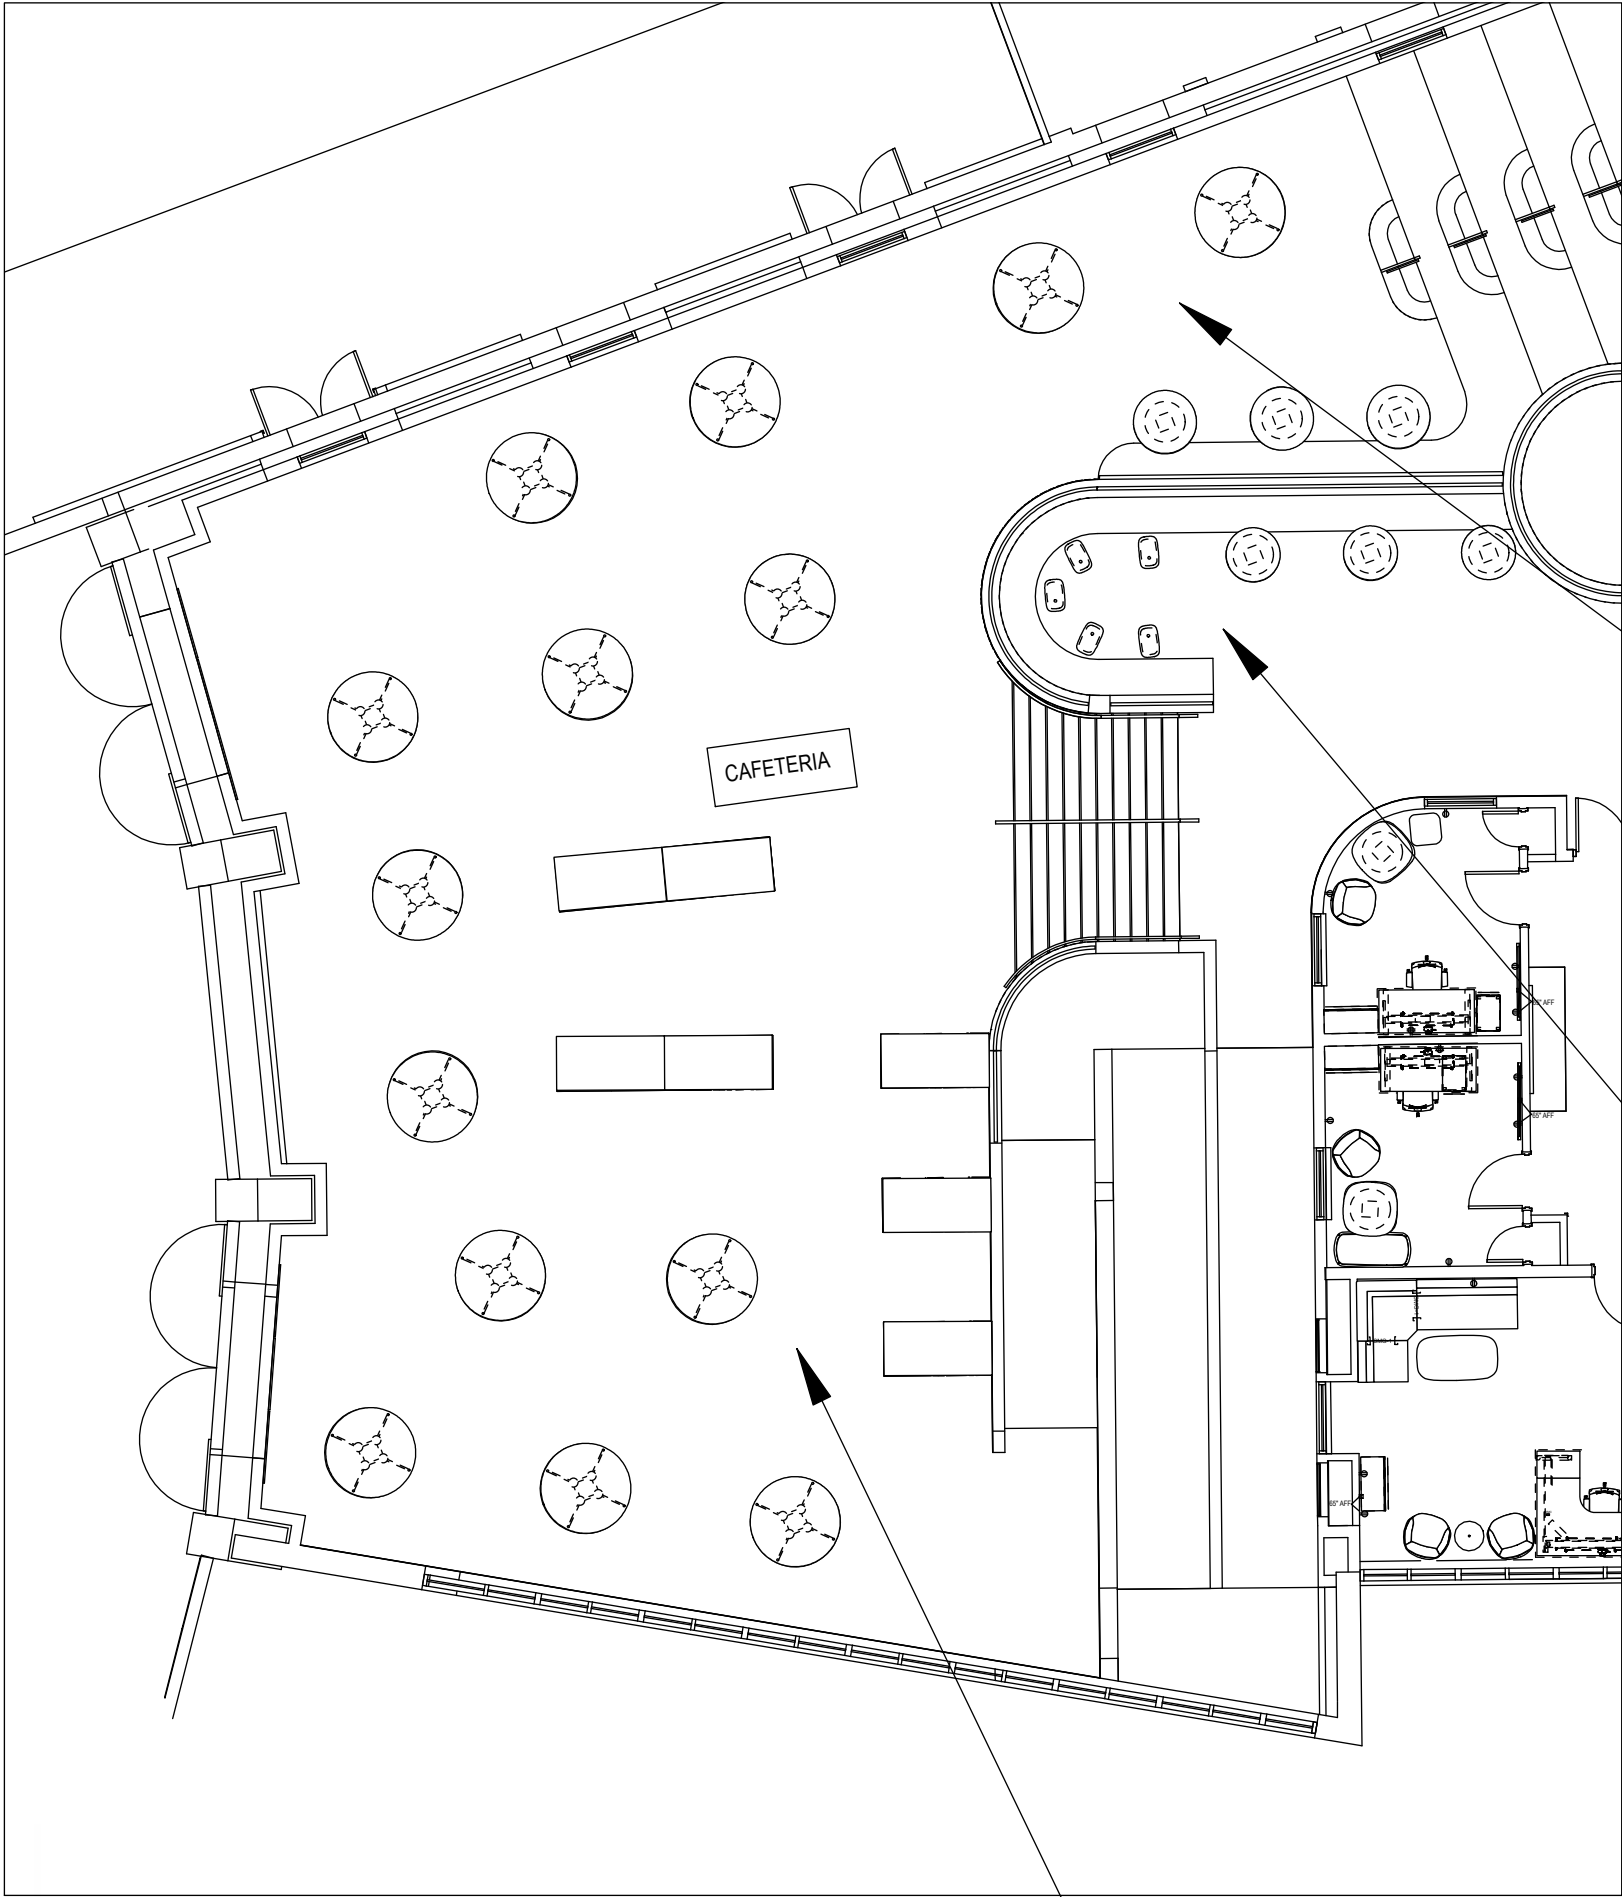

CAFETERIA

3/32" = 1'

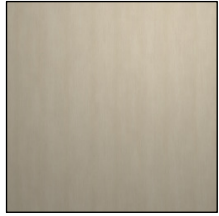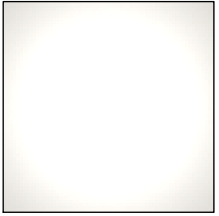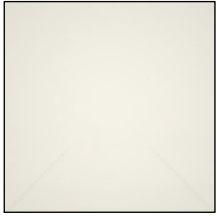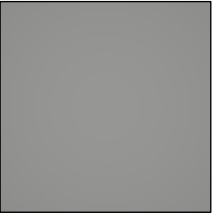					
Table Tops Phantom Ecru	Table Legs Plaster	Pip Table Top Chalk	Pip Base Smoke	Banquette Seat Curio - Shade	Banquette Back Wanderer - Deep Dive

FINISHES



912 E. MICHIGAN AVE.
LANSING, MI
TEL (517) 485-3200

GENERAL NOTES

1. DO NOT SCALE DRAWING
2. PRODUCT LABELED N.I.C WILL NOT BE PROVIDED BY DBI
3. DRAWING AND MATERIAL PRESENTED IS THE PROPERTY OF DBI AND MAY NOT BE DUPLICATED, USED OR DISCLOSED WITHOUT THE WRITTEN CONSENT OF DBI
4. ALL DIMENSIONS AND ELECTRICAL MUST BE VERIFIED BEFORE AN ORDER IS PLACED
5. PRODUCT DIMENSIONS SHOWN ARE NOMINAL. STANDARD MANUFACTURING TOLERANCES SHALL APPLY
6. IF NOTED IN THE DIMENSION LINE "HOLD TO", THESE MEASUREMENTS SHOULD BE ADHERED TO DUE TO THE PRODUCT SPECIFICATIONS BASED ON THESE DIMENSIONS.
7. ORDERS WILL NOT BE PLACED UNTIL ALL DRAWINGS AND PRODUCT SIGN-OFFS ARE RETURNED SIGNED
8. DBI RESERVES THE RIGHT TO CHANGE PRODUCT SECTION DETAILS WITHOUT NOTICE
9. ALL SPACES SHOULD BE CLEAR AND READY UNLESS OTHERWISE NOTED ON THE DRAWING

REVISIONS

REV	NOTES	BY	DATE
1	REVISIONS	AG	11/19/2025

CLIENT APPROVAL

- ☐ APPROVED DRAWING PACKAGE
☐ APPROVED, AS NOTED
☐ REVISED, RESUBMIT

AUTHORIZED SIGNING OFFICER _____ DATE _____

THIS DRAWING REPRESENTS DBI'S INTERPRETATION OF THE DESIGN INTENT AND WILL BE USED FOR THE PURPOSE OF CREATING A DETAILED PRODUCT SPECIFICATION FILE (SIF). THE DETAIL AND SCOPE IN THESE DRAWINGS REPRESENT THE PRODUCT THAT WILL BE DELIVERED TO SITE. ALL ADDITIONS, CHANGES, OR DEVIATIONS FROM THIS APPROVAL DRAWING WILL BE REGARDED AS A CHANGE ORDER AND PROCESSED ACCORDINGLY. APPROVAL OF THIS DRAWING PACKAGE IS ONE OF THE CONDITIONS PRECEDENT TO THE COMMENCEMENT OF GENERATING A PROJECT SIF.

PROJECT

ELHS

LOCATION

CAFETERIA/ADMIN

SITE ADDRESS

509 Burcham Dr, East Lansing, MI
48823

DRAWING TITLE

CAFETERIA/UPPER & LOWER
DINING

PROJECT NO.: 2841	START DATE: 9/23/25
SALES REP.: K. BALSIS	DESIGNER: A. GOFF
PROJECT COORDINATOR: J. SELLERS	PROJECT MANAGER: K. BALSIS
TICKET NO.: TBD	SHEET NO.: ID77