



**TOWN OF HORIZON CITY
Planning and Zoning Commission Staff Report**

Case No.: SDV24-0003
Application Type: Right-of-Way Vacation
P&Z Hearing Date: February 17, 2025
Staff Contact: Art Rubio, Chief Planner
 915-852-1046 ext.407; arubio@horizoncity.org
Address/Location: Emigrant Rd., located East of Darrington Rd. and North of Horizon Blvd.
Property ID No.: N/A
Legal Description: A portion of Horizon Country Club Estates Unit 3, According to the Plat Thereof Recorded in Volume 27, Page 53, Real Property Records of El Paso County, Texas.
Existing Use: Vacant
Owner: Town of Horizon City
Applicant/Rep.: Town of Horizon City
Nearest Park: Corky Park
Nearest School: Horizon Middle School

SURROUNDING PROPERTIES:		
	Zoning	Land Use
N	R-4	Residential (Vacant)
E	R-4	Residential (Vacant)
S	C-1 (General Commercial)	Commercial
W	A-1	Vacant
LAND USE AND ZONING:		
	Existing	Proposed
Land Use	Unimproved Street	To Be Developed
Zoning	C-1	C-1

Application Description:

On the **Vacation** application request (**Case No. SDV24-0003**), to vacate a portion of a 60'-foot Right-of-Way and 10' ft Utility Easements on a portion of Lots 1-10, Block 19 and Lots 1-11, Block 22. Horizon Country Club Estates Unit 3, Town of Horizon City, El Paso County, Texas, to incorporate and make full use of the property. City initiated vacation.

Notice:

In accordance with Horizon City Code of Ordinance, *Chapter 1 General Provisions, Article 1.08 Vacation of Public Easement or Right-of-Way, Section 1.08.003 Procedure; Notice of Public Hearings (b) (2) Public Easement Vacation*, notice of the planning and zoning commission and the city council hearing shall not be required personally to abutting property owners when the application is for vacation of a public easement. Any responses received by staff will be presented to the Commission at the meeting.

Staff Recommendation:

HRMUD

El Paso Electric

We have no comments for the vacation of ROW for Emigrant Rd.

Texas Gas Service

Texas Gas Service does not have any comments.

El Paso Natural Gas – Kinder Morgan

This project area is clear of El Paso Natural Gas a Company of Kinder Morgan's Pipelines and Facilities.

Spectrum

AT&T

Attachments:

Attachment 1 – Aerial Map

Attachment 2 – Zoning Map

Attachment 3 – Survey and M&B

Attachment 4 – Application


Attachment 1: Aerial Map

**Planning & Zoning Commission
Vacation of Right-of-Way
Case No. SDV24-0003**




Attachment 2: Zoning Map

**Planning & Zoning Commission
Vacation of Right-of-Way
Case No. SDV24-0003**

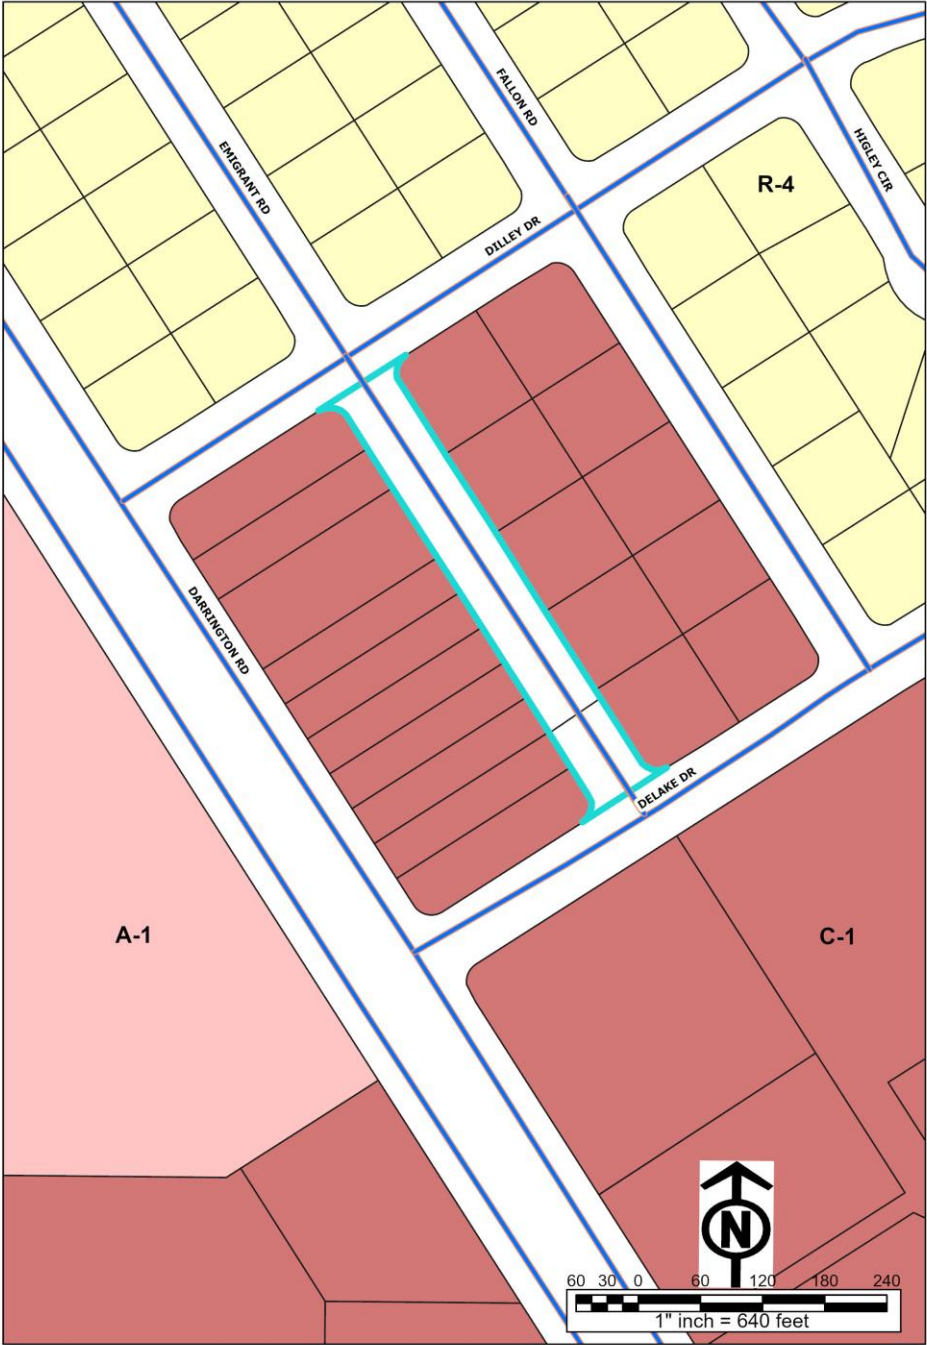

Attachment 3: Survey & M&B

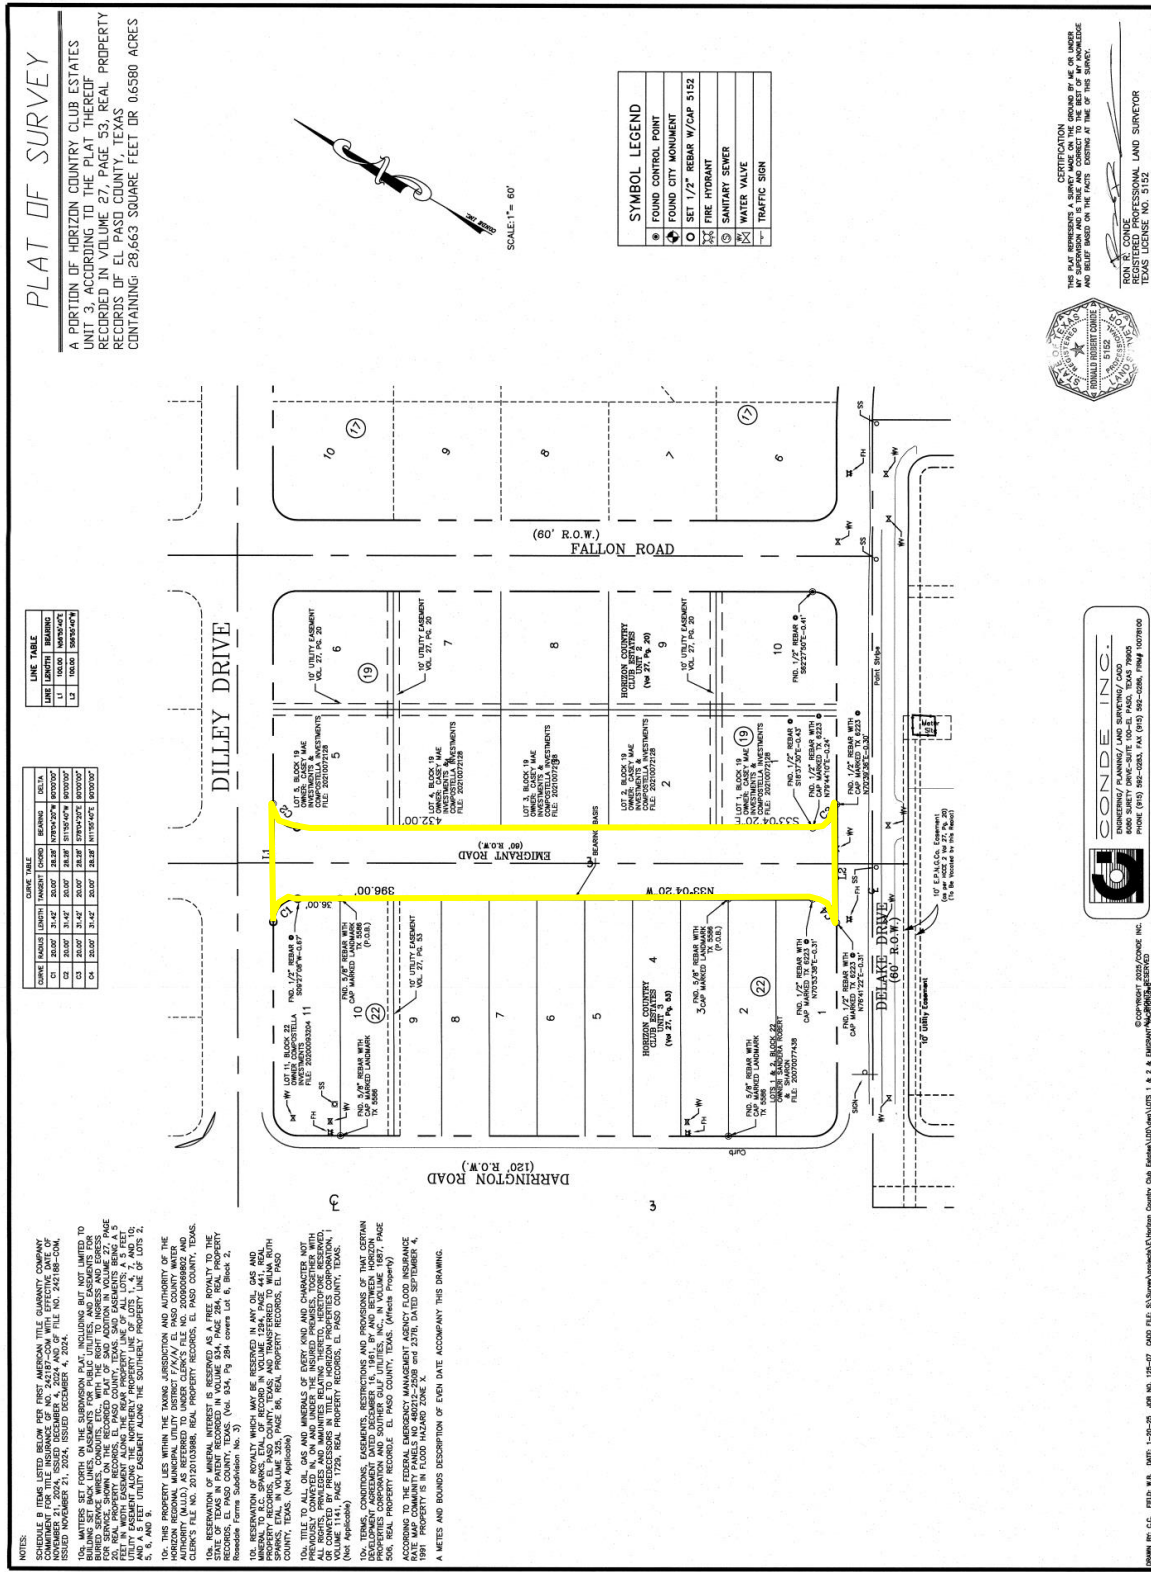

PLAT OF SURVEY

A PORTION OF HORIZON COUNTRY CLUB ESTATES UNIT 3, ACCORDING TO THE PLAT THEREOF RECORDED IN VOLUME 277, PAGE 53, REAL PROPERTY RECORDS OF EL PASO COUNTY, TEXAS CONTAINING 28,663 SQUARE FEET OR 0.6580 ACRES



SYMBOL LEGEND

- FOUND CONTROL POINT
- FOUND CITY MONUMENT
- ◌ SET 1/2" REBAR W/CAP 5122
- ⊛ FIRE HYDRANT
- ⊞ SANITARY SEWER
- ⊠ WATER VALVE
- TRAFFIC SIGN

SCALE: 1" = 60'

NOTES:



CERTIFICATION

THIS PLAT REPRESENTS A SURVEY MADE ON THE GROUND BY ME, OR UNDER MY CLOSE PERSONAL SUPERVISION AND CONTROL, AND TO THE BEST OF MY KNOWLEDGE AND BELIEF ACCORDING TO THE FACTS OBSERVED AT THE TIME OF THIS SURVEY.

REGISTERED PROFESSIONAL LAND SURVEYOR

TEXAS LICENSE NO. 5152



CONDE INC.

ENGINEERING / PLANNING / LAND SURVEYING / CAD



Attachment 3: Survey & M&B

Prepared for:
January 8, 2025
(Emigrant Road)

METES AND BOUNDS DESCRIPTION

Description of a 60 foot right of way of Emigrant Road out of Horizon Country Club Estates Unit Three as recorded in Volume 27, Page 20, Plat Records of El Paso County, Texas and being more particularly described by Metes and Bounds as follows:

The “**TRUE POINT OF BEGINNING**” being a found 5/8” rebar with a cap marked Landmark TX. 5586 on the intersection of the westerly right of way line of Emigrant Road with the common line of Lots 10 and 11, Block 22, Horizon Country Club Estates Unit Two from which a found 5/8” rebar with a cap marked Landmark TX. 5586 on the intersection of the westerly right of way line of Emigrant Road with the common line of Lots 2 and 3, Block 22, Horizon Country Club Estates Unit Two bears South 33°04’20” East a distance of 325.00 feet;

Thence along the westerly right of way line of Emigrant Road, North 33°04’20” West a distance of 36.00 feet to a point of curve from which a found ½” rebar bears South 09°27’08” West a distance of 0.67 feet;

Thence, 31.42 feet along the arc of a curve to the left, having a radius of 20.00 feet, a central angle of 90°00’00” and a chord which bears North 78°04’20” West a distance of 28.28 feet to a set ½” rebar with cap marked TX 5152 on the southerly right of way line of Dilley Drive;

Thence along said right of way line, North 56°55’40” East a distance of 100.00 feet to a set ½” rebar with cap marked TX 5152;

Thence leaving said right of way line, 31.42 feet along the arc of a curve to the left, having a radius of 20.00 feet, a central angle of 90°00’00” and a chord which bears South 11°55’40” West a distance of 28.28 feet to a found ½” rebar with cap marked TX 5152 on the easterly right of way line of Emigrant Road;

Thence long said right of way line, South 33°04’20” East a distance of 432.00 feet to a point of curve from which a found ½” rebar with cap marked TX 6223 bears, South 79°44’10” East a distance of 0.24 feet and a 1/2” rebar bears South 18°37’30” East a distance of 0.43 feet;

CONDE INC
ENGINEERING / LAND SURVEYING / PLANNING
6080 SURETY DRIVE / SUITE 100 / EL PASO, TEXAS 79905
(915) 592-0283 FAX (915) 592-0286 FIRM# 10078100

Thence, 31.42 feet along the arc of a curve to the left, having a radius of 20.00 feet, a central angle of 90°00'00" and a chord which bears South 78°04'20" East a distance of 28.28 feet to a point on the southerly right of way line of Delake Drive from which a found ½" rebar with cap marked TX 6233 bears, South 70°39'36" West a distance of 0.31 feet;

Thence along the southerly right of way line of Delake Drive, South 56°55'40" West a distance of 100.00 feet to a point from which a found ½" rebar with cap marked TX 6233 bears, North 76°41'22" East a distance of 0.31 feet;

Thence, 31.42 feet along the arc of a curve to the left, having a radius of 20.00 feet, a central angle of 90°00'00" and a chord which bears North 11°55'40" East a distance of 28.28 feet to a point on the westerly right of way line of Emigrant Road from which a found ½" rebar with cap marked TX 6233 bears, North 70°53'38" East a distance of 0.31 feet;

Thence along said right of way line of Emigrant Road, North 33°04'20" West a distance of 396.00 feet to the **TRUE POINT OF BEGINNING** and containing 28,663 Square Feet or 0.6580 Acres of land more or less.

Note: A drawing of even date accompanies this description.


Ron R. Conde
R.P.L.S. No. 5152



CONDE, INC.
ENGINEERING / LAND SURVEYING / PLANNING
6080 SURETY DRIVE SUITE 100 / EL PASO, TEXAS 79905
(915) 592-0283 FAX (915) 592-0286 FIRM# 10078100

Attachment 4: Application



Town of Horizon City, TX

Town of Horizon City Hall

14999 Darrington Road
Horizon City, TX 79928
915-852-1046
<https://www.horizoncity.org/>

PERMIT

SDV24-0003	VACATION (PLAT/ROW/EASEMENT)
SITE ADDRESS: 14999 DARRINGTON RD HORIZON CITY	ISSUED:
PRIMARY PARCEL: X32500000000675	EXPIRES:
PROJECT NAME: EMIGRANT RD. ROW VACATION	

APPLICANT: TOWN OF HORIZON CITY
14999 DARRINGTON RD
HORIZON CITY, TX 79928-7441

OWNER: TOWN OF HORIZON CITY
14999 DARRINGTON RD
HORIZON CITY, TX 79928-7441

Detail Name
RELATED APPLICATIONS WHICH ARE PENDING

Detail Value
N