





SEATING CAPACITY: 36 + 1 WC + DRIVER

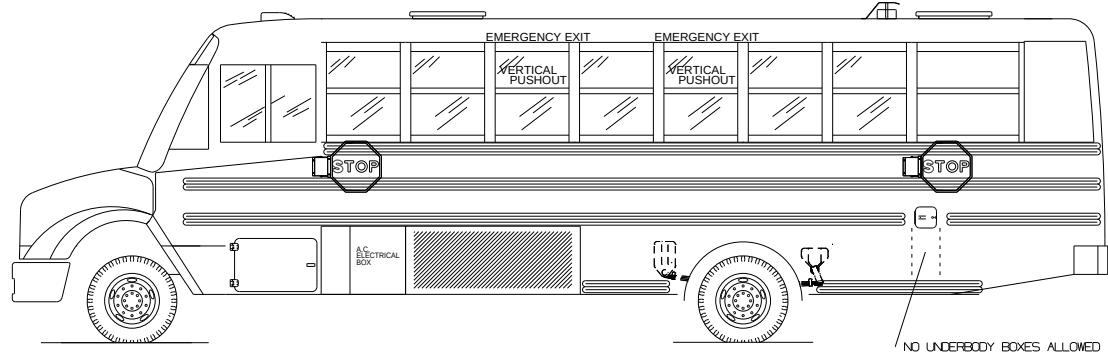


STARS EQUIPPED

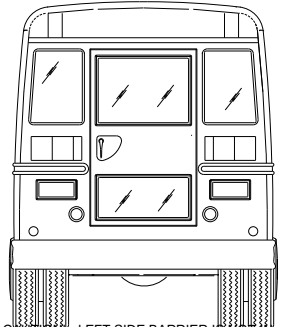

CAUTION! - LEFT SIDE BARRIER IS NOT IN STANDARD LOCATION, SEE SEATING PLAN.
CAUTION! - RIGHT SIDE BARRIER IS NOT IN STANDARD LOCATION, SEE SEATING PLAN.

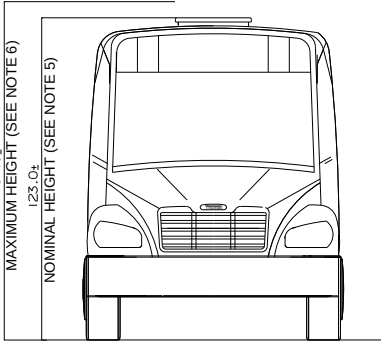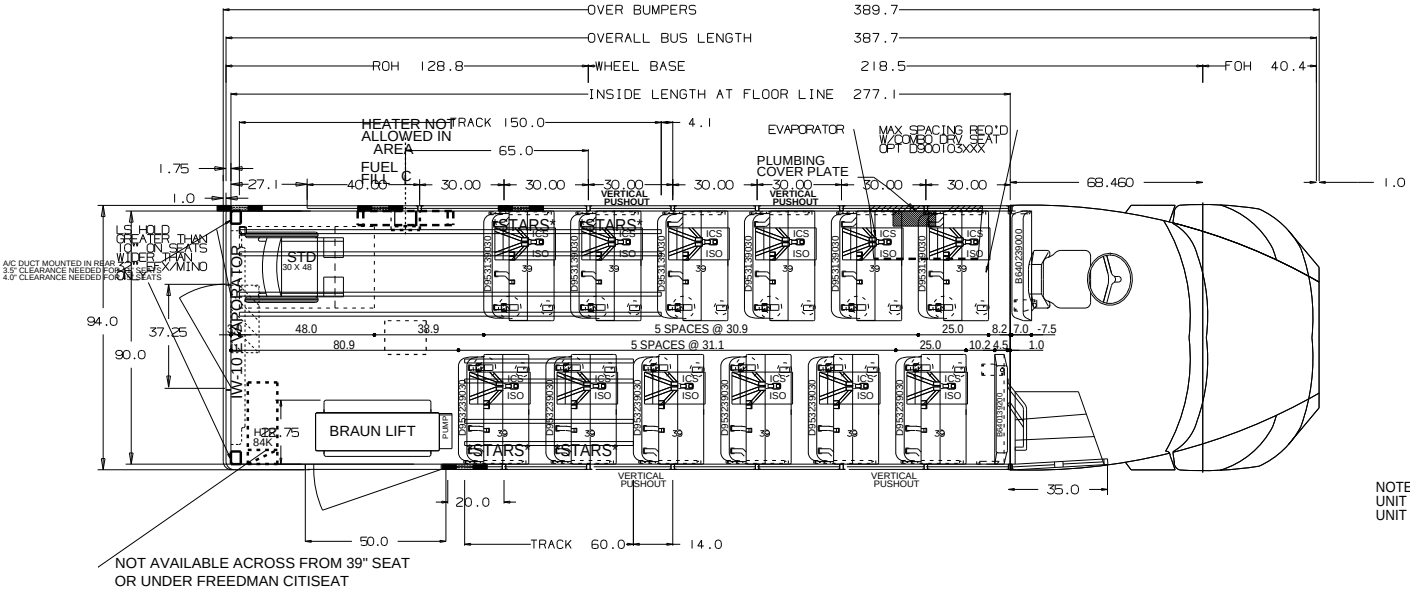

NOTES:
UNIT EQUIPPED WITH OVERHEAD TRACK REINFORCEMENT
UNIT IS CONFIGURED WITH A FLAT FLOOR

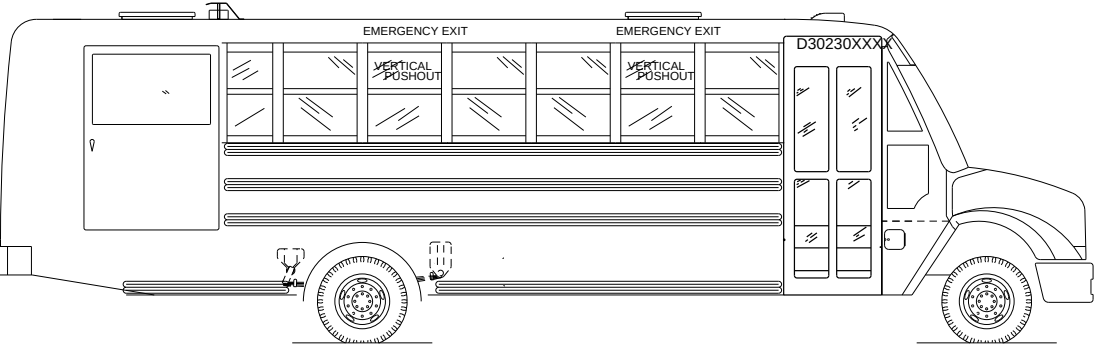


Model: Saf-T-Liner C2
Quote Number: 415326
Locality: TX

- GENERAL NOTES**
- SOME ITEMS, SUCH AS CV MIRRORS, ROOF LUGGAGE RACKS, AND OTHER ITEMS, ARE SHOWN IN ONE VIEW ONLY FOR CLARITY.
 - THIS DRAWING IS A REPRESENTATION ONLY AND MAY NOT HAVE ALL ITEMS REQUIRED. PLEASE REFER TO ORDER!
 - THE CLEARANCE BETWEEN BOTTOM OF BUS OR BOTTOM OF UNDERBODY COMPARTMENTS AND GROUND WILL VARY ACCORDING TO TIRE SIZE, BUS LOAD, AND SUSPENSION TYPE.
 - THE MAXIMUM WIDTH AT BELT LINE OVER GUARD RAILS IS 96".
 - THE MAXIMUM BUS HEIGHT IS BASED ON A STANDARD TIRE AND LARGEST SIZE TIRE.
 - THE MAXIMUM BUS HEIGHT IS BASED ON BODY WITH OPTIONS SUCH AS A/C UNITS, STROBE LIGHT, LARGEST SUSPENSION ETC.
 - OVER BUMPER DIMENSION DOES NOT TAKE INTO ACCOUNT OPTIONS THAT MAY ADD TO THE TOTAL LENGTH OF THE BUS, SUCH AS MIRRORS, LIGHTS AND CROSSING ARMS.
- THIS DRAWING AND ALL INFORMATION PROVIDED WITH IT ARE THE PROPERTY OF THOMAS BUILT BUSES, INC. ANY REPRODUCTION OR DISTRIBUTION OF THIS MATERIAL OR ANY PART WITHOUT WRITTEN PERMISSION OF THOMAS BUILT BUSES, INC. IS STRICTLY PROHIBITED.
COPYRIGHT THOMAS BUILT BUSES, INC.

THOMAS BUILT BUSES, INC.			
HIGH POINT, NC			
TITLE		PLAN AND ELEVATION BODY 251TS	
DRN: 05-15-25	BY: T. Dean	SIZE	DWG. NO.
SCALE: 3/8"=12"		S	907013

ALL DIMENSIONS & FIGURES ARE REFERENCE ONLY!!

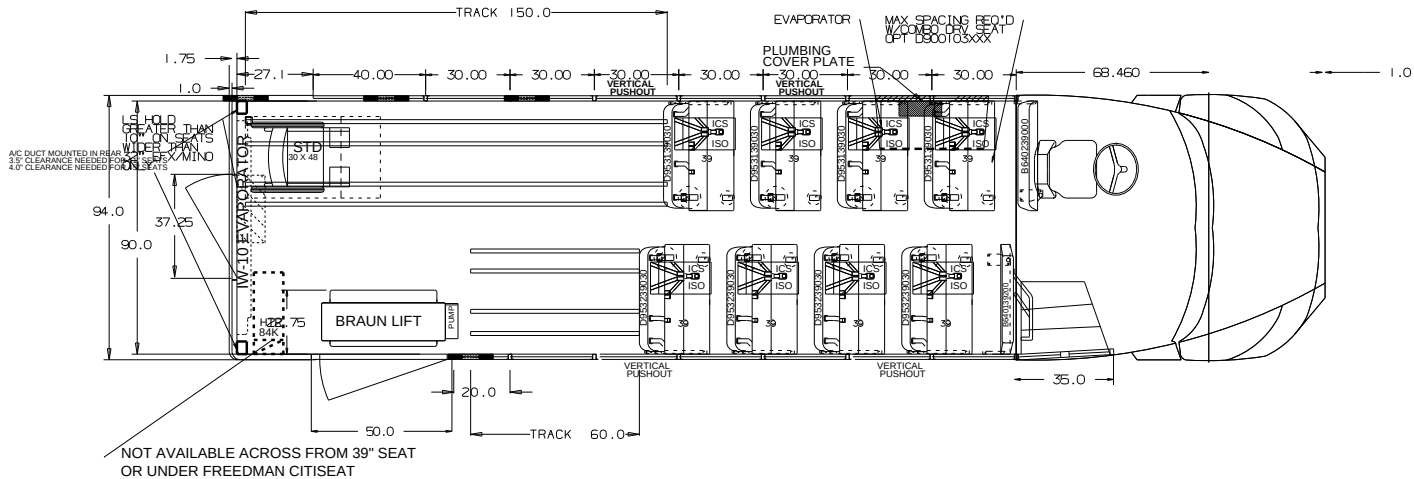





Model: Saf-T-Liner C2
Quote Number: 415326
Locality: TX

- GENERAL NOTES
1. SOME ITEMS, SUCH AS CV MIRRORS, ROOF LUGGAGE RACKS, AND OTHER ITEMS, ARE SHOWN IN ONE VIEW ONLY FOR CLARITY.
 2. THIS DRAWING IS A REPRESENTATION ONLY AND MAY NOT HAVE ALL ITEMS REQUIRED. PLEASE REFER TO ORDER!
 3. THE CLEARANCE BETWEEN BOTTOM OF BUS OR BOTTOM OF UNDERBODY COMPARTMENTS AND GROUND WILL VARY ACCORDING TO TIRE SIZE, BUS LOAD, AND SUSPENSION TYPE.
 4. THE MAXIMUM WIDTH AT BELT LINE OVER GUARD RAILS IS 96".
 5. THE NOMINAL BUS HEIGHT IS BASED ON A STANDARD TIRE AND LARGEST SIZE TIRES.
 6. THE MAXIMUM BUS HEIGHT IS BASED ON BODY WITH OPTIONS SUCH AS A/C UNITS, STROBE LIGHT, LARGEST SUSPENSION ETC.
 7. OVER BUMPER DIMENSION DOES NOT TAKE INTO ACCOUNT OPTIONS THAT MAY ADD TO THE TOTAL LENGTH OF THE BUS, SUCH AS MIRRORS, LIGHTS AND CROSSING ARMS.
- THIS DRAWING AND ALL INFORMATION PROVIDED WITH IT ARE THE PROPERTY OF THOMAS BUILT BUSES, INC. ANY REPRODUCTION OR DISTRIBUTION OF THIS MATERIAL OR ANY PART WITHOUT WRITTEN PERMISSION OF THOMAS BUILT BUSES, INC. IS STRICTLY PROHIBITED. COPYRIGHT THOMAS BUILT BUSES, INC.

THOMAS BUILT BUSES, INC			
HIGH POINT, NC			
TITLE		SEATING DETAIL	
		BODY 251TS	
DRN: 05-15-25		BY: T. Dean	SIZE
SCALE		3/8"=12"	DWG. NO.
			907013

ALL DIMENSIONS & FIGURES ARE REFERENCE ONLY!!

LEFT SIDE RAFTER HOLES				LEFT SIDE SEAT HOLES			RIGHT SIDE SEAT HOLES		RIGHT SIDE RAFTER HOLES		
HOLE	DIM "A"	DIM "A2"	TYPE	HOLE	DIM "B1"	DIM "B2"	HOLE	DIM "C"	HOLE	DIM "D"	TYPE
1	0.748	279.003	R1	1	89.487	190.263	1	10.063	1	0.563	R1
2	2.127	277.623	R1	2	91.107	188.643	2	18.383	2	10.563	DP
3	4.188	275.563	R1	3	92.707	187.043	3	35.543	3	15.563	SL
4	14.188	265.563	SL	4	109.867	169.883	4	37.143	4	30.563	R1
5	24.188	255.563	R1	5	120.387	159.363	5	38.763	5	45.563	SL
6	37.588	242.162	SL	6	122.007	157.743	6	49.483	6	60.563	R1
7	50.887	228.863	SL	7	123.607	156.143	7	66.642	7	75.563	SL
8	64.188	215.563	R1	8	140.767	138.983	8	68.242	8	90.563	R1
9	79.188	200.563	SL	9	151.287	128.463	9	69.862	9	105.563	SL
10	94.188	185.563	R1	10	152.907	126.843	10	80.583	10	120.563	R1
11	109.188	170.563	SL	11	154.507	125.243	11	97.743	11	135.563	SL
12	124.188	155.563	R1	12	171.667	108.083	12	99.343	12	150.563	R1
13	139.188	140.563	SL	13	182.188	97.563	13	100.963	13	165.563	R1
14	154.188	125.563	R1	14	183.808	95.942	14	111.683	14	180.563	R1
15	169.188	110.563	SL	15	185.407	94.343	15	128.843	15	190.563	SL
16	184.188	95.563	R1	16	202.568	77.183	16	130.443	16	200.563	R1
17	199.188	80.563	SL	17	213.087	66.663	17	132.063			
18	214.188	65.563	R1	18	214.707	65.043	18	142.783	1	0.563	R1
19	229.188	50.563	SL	19	216.308	63.442	19	159.943	2	10.563	SL
20	244.188	35.563	R1	20	233.468	46.282	20	161.542	3	10.563	DP
21	259.188	20.563	SL	21	243.988	35.762	21	163.162	4	20.563	R1
22	264.187	15.563	DP	22	245.607	34.143	22	173.882	5	22.622	R1
23	274.188	5.563	R1	23	247.207	32.543	23	191.042	6	24.002	R1
				24	264.368	15.382	24	192.642			
				25	274.368	5.382	25	194.262			

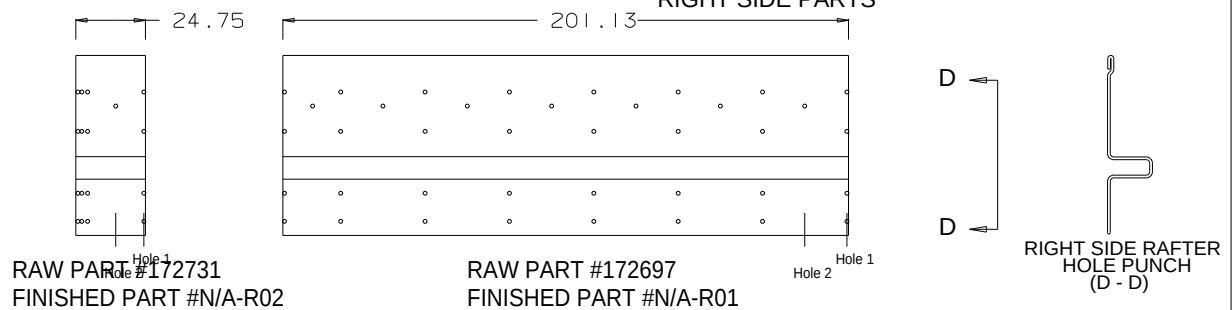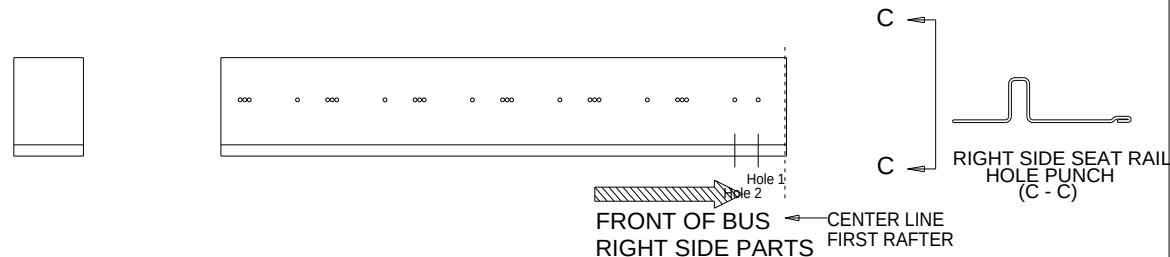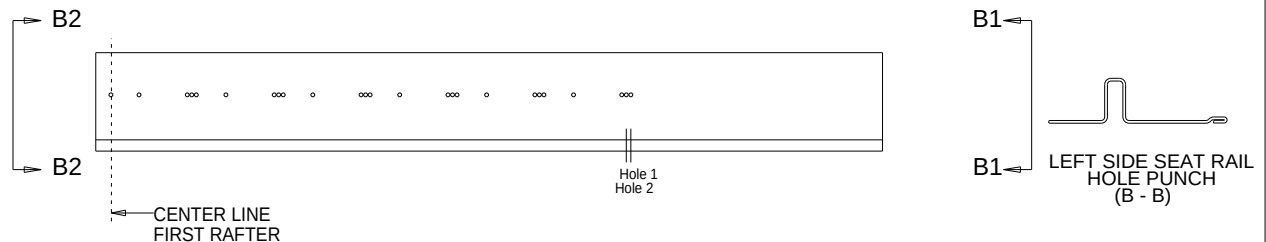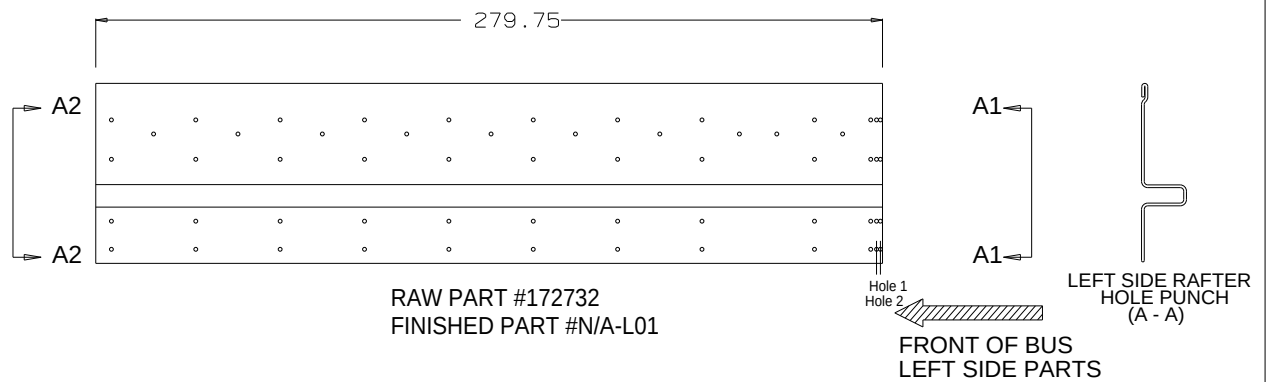

ALL DIMENSIONS ARE
FOR REFERENCE ONLY

Model: Saf-T-Liner C2
Quote Number: 415326
Locality: TX

THIS DRAWING AND ALL INFORMATION PROVIDED WITH IT ARE THE PROPERTY OF THOMAS BUILT BUSES, INC. ANY REPRODUCTION OR DISTRIBUTION OF THIS MATERIAL OR ANY PART WITHOUT WRITTEN PERMISSION OF THOMAS BUILT BUSES, INC. IS STRICTLY PROHIBITED. COPYRIGHT 2004 THOMAS BUILT BUSES, INC.

THOMAS BUILT BUSES, INC
HIGH POINT, NC WOODSTOCK, CANADA

TITLE SEAT RAIL - C2
BODY 251TS


DRN:05-15-25 BY:T. Dean	SIZE	DWG. NO.
SCALE 3/8"=12"	S	907013

GENERAL NOTES	
1.	SOME ITEMS, SUCH AS CV MIRRORS, ROOF LUGGAGE RACKS, AND OTHER ITEMS, ARE SHOWN IN ONE VIEW ONLY FOR CLARITY.
2.	THIS DRAWING IS A REPRESENTATION ONLY AND MAY NOT HAVE ALL ITEMS REQUIRED. PLEASE REFER TO ORDER!!!
3.	THE CLEARANCE BETWEEN BOTTOM OF BUS OR BOTTOM OF UNDERBODY COMPARTMENTS AND GROUND WILL VARY ACCORDING TO TIRE SIZE, BUS LOAD, AND SUSPENSION TYPE.
4.	THE MAXIMUM WIDTH AT BELT LINE OVER GUARD RAILS IS

DO NOT MAKE MANUAL CHANGES TO DRAWING

DO NOT MAKE MANUAL CHANGES TO DRAWING

Program Version: 25.4.29.

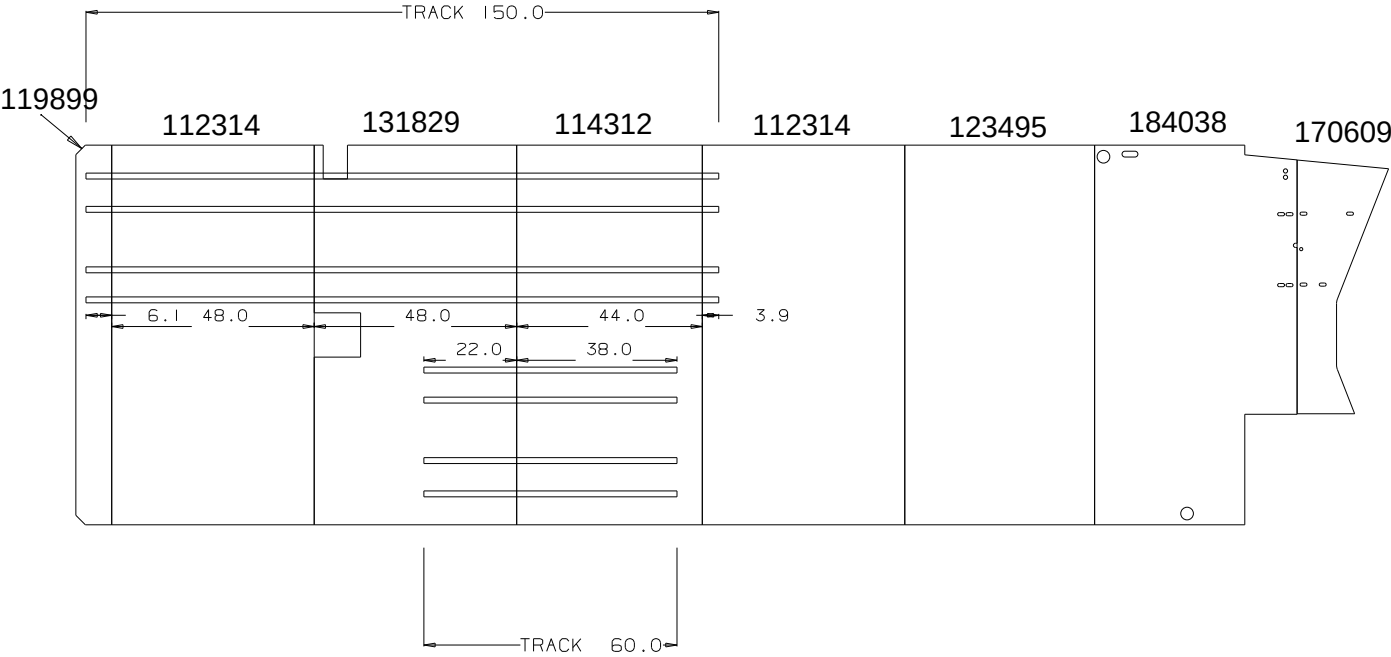

		7.1
		14.1
		24.1
		33.2
		33.2
		24.1
		14.1
		7.1

RAW PART	CUSTOM PART	QTY
170609		
184038		
123495		
112314	935976	
114312	935977	
131829	935978	
112314	935979	
119899	935980	

FRONT OF BUS
➔

ALL DIMENSIONS ARE FOR REFERENCE ONLY

GENERAL NOTES	
1. SOME ITEMS, SUCH AS CV MIRRORS, ROOF LUGGAGE RACKS, AND OTHER ITEMS, ARE SHOWN IN ONE VIEW ONLY FOR CLARITY.	
2. THIS DRAWING IS A REPRESENTATION ONLY AND MAY NOT HAVE ALL ITEMS REQUIRED. PLEASE REFER TO ORDERING.	
3. THE CLEARANCE BETWEEN BOTTOM OF BUS OR BOTTOM OF UNDERBODY COMPARTMENTS AND GROUND WILL VARY ACCORDING TO TIRE SIZE, BUS LOAD, AND SUSPENSION TYPE.	
4. THE MAXIMUM WIDTH AT BELT LINE OVER GUARD RAILS IS 96".	
5. THE NOMINAL BUS HEIGHT IS BASED ON A STANDARD TIRE AND LARGEST SIZE TIRES.	
6. THE MAXIMUM BUS HEIGHT IS BASED ON BODY WITH OPTIONS SUCH AS A/C UNITS, STROBE LIGHT, LARGEST SUSPENSION ETC.	
7. OVER BUMPER DIMENSION DOES NOT TAKE INTO ACCOUNT OPTIONS THAT MAY ADD TO THE TOTAL LENGTH OF THE BUS, SUCH AS MIRRORS, LIGHTS AND CROSSING ARMS.	
THIS DRAWING AND ALL INFORMATION PROVIDED WITH IT ARE THE PROPERTY OF THOMAS BUILT BUSES, INC. ANY REPRODUCTION OR DISTRIBUTION OF THIS MATERIAL OR ANY PART WITHOUT WRITTEN PERMISSION OF THOMAS BUILT BUSES, INC. IS STRICTLY PROHIBITED. COPYRIGHT 2004 THOMAS BUILT BUSES, INC.	

THOMAS BUILT BUSES, INC.	
HIGH POINT, NC	
TITLE	PLYWOOD FLOOR BODY 251TS
DRN: 05-15-25	BY: T. Dean
SCALE: 3/8"=12"	SIZE: 907013

***** WEIGHT O.K. *****

SEATINGPLAN: 907013
 ORDER NO: 415326
 YARD NO:
 BODY MODEL: 251TS
 CHASSIS MAKE: FLNER
 WHEELBASE: 218.5
 DATE: 05-15-25
 TIME: 07:53:16

Weight Summary	Front	%Front	Rear	%Rear	Total
Total Weight	8161.15	35%	15107.23	65%	23268.38
Allowables	9000.00		17500.00		26500.00
Unladen	7035.65	38%	11612.73	62%	18648.38
Base Body	955.96		3565.14		4521.10
Body Options	598.85		2371.65		2970.50
Base Chassis	4489.32		2639.46		7128.78
Chassis Options	991.51		3036.49		4028.00
Passenger	1125.51		3494.49		4620.00
State Special	0.00		0.00		0.00

NOTES:

 * THE WEIGHT AND AXLE RATINGS IN THIS REPORT APPLY ONLY TO *
 * ORDER NO. 415326 AND REFERENCE SEATING PLAN 907013 *
 * ANY OPTIONS EXCEEDING 20 LBS. OR SEATING PLAN CHANGES NOT ON *
 * THIS REPORT OR MADE AFTER THE SUBMISSION DATE AND TIME WILL *
 * NULLIFY RESPONSIBILITY OF THOMAS BUILT BUSES ENGINEERING *
 * DEPARTMENT OF THE SAFE OPERATION OF THE VEHICLE *

* THIS SHEET MUST ACCOMPANY ORIGINAL ORDER.
 SIGNATURE OF ENGINEERING APPROVAL:

Turner, Jason

***** BODY OPTIONS *****				
Option	Description	Front	Rear	Total
B640139200	39" BARR-VERT,WALL MT 45"H RS RIGHT SIDE	20.93	10.07	31.00
B640239000	39"8DEG BARR-REV. WALL-MT 45"H LEFT SIDE	22.03	8.97	31.00
D105600000	FAN-CIRC DRV'S WDO HDR BLACK	2.45	0.55	3.00
D106400001	VISOR-TINT DRS SIDE WDO 6"X18"	2.84	0.16	3.00
D106902001	RADIO-AM/FM DEA700	3.58	-0.58	3.00
D108800002	FLAPS-MUD, REAR 22.5"W	0.00	12.00	12.00
D108900001	FLAPS-MUD, FRONT 16"W X 12"H	10.63	1.37	12.00
D110024TEX	KIT,FIRST AID 24 UNIT TEX.	4.00	0.00	4.00
D110100000	KIT,BODYFLUID CLEANUP NAT.MIN.	2.84	0.16	3.00
D112604004	CONDENSER- CM3 (2)	108.70	155.30	264.00
D112806003	EVAP - IW10 RR, EM1 SIDE	75.00	0.00	75.00
D116400033	LIFT-WHEELCHAR BRAUN NCL1000	-122.13	478.13	356.00
D116600000	TRACK-OVERHEAD 10" LENGTH LS	-0.57	1.57	1.00
D116600000	TRACK-OVERHEAD 10" LENGTH LS	-0.34	1.34	1.00
D116600000	TRACK-OVERHEAD 10" LENGTH LS	-0.11	1.11	1.00
D116700000	TRACK-OVERHEAD 10" LENGTH RS	-0.20	1.20	1.00
D117900003	RETRACTABLE REST-FF612S-4C-9 LEFT SIDE	-9.16	29.16	20.00
D120300017	S.T.A.R.S. RIVETED ALUM TRACK-CONT (4) PER LO	-25.26	137.76	112.50
D120300017	S.T.A.R.S. RIVETED ALUM TRACK-CONT (4) PER LO	-2.88	47.88	45.00
D122400000	TRIANGLES-REFL. 3 W/BOX	6.77	4.23	11.00
D123000002	DOOR-STORAGE BOX W/O GLASS	23.68	6.32	30.00
D123800000	ANTENNA - RADIO SWIVEL BASE	1.71	0.29	2.00
D124202000	MOTOR-XING ARM ELEC.SPECIALTY	22.48	-7.48	15.00

D133300001	TRIM-LOWER A/C W/ REAR HEATER	5.00	0.00	5.00
D200700001	WHEELHOUSES-REAR L&R OMIT	0.00	28.00	28.00
D300601002	DOOR-ACC SOLID PANEL	19.08	0.92	20.00
D304000002	PULL-ENTRANCE DOOR, EXT. ALUM.	0.77	0.23	1.00
D304400002	DOOR-SI LIFT RS RR 50" OPG	-13.72	53.72	40.00
D306300000	VANDALOCK-SI DR W/BOLT 50"	1.00	0.00	1.00
D400307000	OPER-MONITOR WARN/S/T/T	1.60	0.40	2.00
D406004000	LPS-SI DIR AMBER FRT. LED PIN	2.00	0.00	2.00
D406212008	LPS-WARNING LED STROBE (8)	4.74	5.26	10.00
D408300022	STROBE-ECCO 7460CC 6' FROM RR	4.48	0.52	5.00
D408400001	STROBE LAMP GUARD (1)	-0.68	2.68	2.00
D427500000	Elec-Noise Suppression	0.00	0.00	0.00 **
D427600000	Elec-Transmission Inhibit	0.00	0.00	0.00 **
D500605015	SIGN-STOP, ELEC FRT #SE1-7980C	26.97	1.03	28.00
D500705009	SIGN-STOP, ELEC RR #SE1-7981C	-4.53	19.53	15.00
D505702021	FENDERETTE-STL FLAT FLR 21"	0.00	6.00	6.00
D510900000	VENT-STATIC PRESENT	1.05	0.95	2.00
D601707251	Flr-Plywd Marine Grade 251T	15.58	280.42	296.00
D602001251	SPEAKERS-INT. 30 WAT.(6) 251T	7.00	0.00	7.00
D602200008	MIRROR-INT 6"X30" CAMERA & LEV	6.90	1.10	8.00
D609600405	INSULATION-SIDELINING 2" POLY	1.68	10.32	12.00
D610339002	RAIL-ASSIST FRT ENT DR 39"W	5.47	2.53	8.00
D611000000	RAIL-ASSIST FRT ENT DR RS 1"OD	4.24	0.76	5.00
D614617084	HTR-RS 84,000 BTU RR FLR.	-13.28	38.28	25.00
D900104000	BACK-NATIONAL DRV'S SEAT	36.62	13.38	50.00
D900302001	ARMREST NATIONAL DR'S ST. BOTH	4.54	1.46	6.00
D900503007	PEDESTAL-NATIONAL AIR 2 SHOCKS	36.36	11.64	48.00
D953139030	SBR 39 LS WALL 3PT3 ICS1 ISO LEFT SIDE	54.88	35.12	90.00
D953139030	SBR 39 LS WALL 3PT3 ICS1 ISO LEFT SIDE	42.15	47.85	90.00
D953139030	SBR 39 LS WALL 3PT3 ICS1 ISO LEFT SIDE	29.43	60.57	90.00
D953139030	SBR 39 LS WALL 3PT3 ICS1 ISO LEFT SIDE	16.70	73.30	90.00
D953139030	SBR 39 LS WALL 3PT3 ICS1 ISO LEFT SIDE	3.97	86.03	90.00
D953139030	SBR 39 LS WALL 3PT3 ICS1 ISO LEFT SIDE	-8.76	98.76	90.00
D953239030	SBR 39 RS WALL 3PT3 ICS1 ISO RIGHT SIDE	51.59	38.41	90.00
D953239030	SBR 39 RS WALL 3PT3 ICS1 ISO RIGHT SIDE	38.78	51.22	90.00
D953239030	SBR 39 RS WALL 3PT3 ICS1 ISO RIGHT SIDE	25.97	64.03	90.00
D953239030	SBR 39 RS WALL 3PT3 ICS1 ISO RIGHT SIDE	13.16	76.84	90.00
D953239030	SBR 39 RS WALL 3PT3 ICS1 ISO RIGHT SIDE	0.35	89.65	90.00
D953239030	SBR 39 RS WALL 3PT3 ICS1 ISO RIGHT SIDE	-12.46	102.46	90.00
STD0TACBOX	STD C2 AC ELECTRICAL BOX	43.26	26.74	70.00
STDRH1976	ROOF HATCH MODEL 1976 ENG (D107317000)	8.24	6.76	15.00
STDRH1976	ROOF HATCH MODEL 1976 ENG (D107317000)	-4.12	19.12	15.00
STDTACEM1L	C2 AC EVAPORATOR MODEL EM1 LEFT SIDE MOUNT	30.77	33.23	64.00
STDTACIW10	C2 IW-10 EVAP. REAR MOUNT	-34.92	92.92	58.00
Body Option Total		598.85	2371.65	2970.50

***** CHASSIS OPTIONS *****				
Option	Description	Front	Rear	Total
FL-018-002	AIR BRAKE PACKAGE	120.02	129.98	250.00
FL-093-1TR	HANKOOK AH37 255/70R22.5 16PLY	190.00	0.00	190.00
FL-094-1TR	HANKOOK AH37 255/70R22.5 16PLY	0.00	380.00	380.00
FL-101-21R	CUM B6.7-220 HP @ 2400 RPM	354.98	14.02	369.00
FL-122-1J2	DETROIT F/W SEP WIF SENSOR&PRI	15.00	0.00	15.00
FL-124-1CC	LN 12V 270 AMP 4949PA PADMT AL	20.00	0.00	20.00
FL-130-057	DUAL SELTEC TM-21 COMPRESSORS	82.00	0.00	82.00
FL-155-058	DELCO 12V 38MT HD STARTER W IN	10.00	0.00	10.00
FL-174-004	PLASTIC COOLANT BOOST PUMP AUT	0.89	0.11	1.00
FL-230-003	100GAL/378 LIT STEL TANK, BTR	-383.34	1498.34	1115.00
FL-23U-004	11.5 GALLON DEF TANK	182.89	29.11	212.00
FL-292-236	(3) DTNA 3000CCA BATTERIES	165.36	11.64	177.00
FL-31X-020	CROSSING ARM W/DEACT-ELECTRIC	3.56	-0.56	3.00
FL-342-1MJ	ALLISON 2500 PTS AUTO TRANS	41.68	-2.68	39.00
FL-393-001	DRIVELINE GUARD	15.00	15.00	30.00
FL-400-1A5	DA-F-10-3 10K 71.5 KPI/3.74 AX	40.00	0.00	40.00
FL-420-1GH	DA-RS-17.5-4 17.5K R-REAR AXLE	0.00	719.00	719.00
FL-480-009	BENDIX AD-9 AIR DRYER W/HEATER	40.00	0.00	40.00
FL-502-753	MAX 91262 22.5X8.25 10HPLT 5HD	-8.00	-0.00	-8.00
FL-505-753	MAX 91262 22.5X8.25 10HPLT 5HD	0.00	16.00	16.00
FL-532-002	ADJUSTABLE STEERING COLUMN	10.00	0.00	10.00
FL-535-001	STD FITTINGS PWR STEERING GEAR	10.00	0.00	10.00
FL-536-050	TRW THP-60 POWER STEERING	10.00	0.00	10.00
FL-556-1DF	14" STL 1/4" BUMPR JACK PROVIS	5.94	-0.94	5.00
FL-558-001	FRT FRAME MOUNTED TOW HOOKS	17.75	-2.75	15.00
FL-620-019	9,000 LB.TAPERLEAF FRT SUSPENS	20.00	0.00	20.00
FL-622-216	AIRLINER 23K REAR SUSPENSION	0.00	230.00	230.00

* * * WEIGHT DISTRIBUTION REPORT * * *

FL-650-021	CAB MOUNTING HOOD/COWL CHASSIS	0.00	0.00	0.00	**
FL-700-002	HEATER, DEFROSTER, AND AIR COND	22.68	1.32	24.00	
FL-746-803	C/F J1939 RADIO W/PA	5.10	-1.10	4.00	

Chassis Option Total		991.51	3036.49	4028.00	

***** PASSENGER WEIGHTS *****										
#	Option	Description	Side	Front	Rear	Total				
1	D900104000	BACK-NATIONAL DRV'S SEAT	SIDE	109.87	40.13	150.00				
3	D953139030	SBR 39 LS WALL 3PT3 ICS1 ISO LEF LEFT SIDE		224.47	135.53	360.00				
3	D953139030	SBR 39 LS WALL 3PT3 ICS1 ISO LEF LEFT SIDE		173.56	186.44	360.00				
3	D953139030	SBR 39 LS WALL 3PT3 ICS1 ISO LEF LEFT SIDE		122.65	237.35	360.00				
3	D953139030	SBR 39 LS WALL 3PT3 ICS1 ISO LEF LEFT SIDE		71.74	288.26	360.00				
3	D953139030	SBR 39 LS WALL 3PT3 ICS1 ISO LEF LEFT SIDE		20.83	339.17	360.00				
3	D953139030	SBR 39 LS WALL 3PT3 ICS1 ISO LEF LEFT SIDE		-30.09	390.09	360.00				
1	D117900003	RETRACTABLE REST-FF612S-4C-9	LEF LEFT SIDE	-66.63	216.63	150.00				
3	D953239030	SBR 39 RS WALL 3PT3 ICS1 ISO RIG RIGHT SIDE		211.29	148.71	360.00				
3	D953239030	SBR 39 RS WALL 3PT3 ICS1 ISO RIG RIGHT SIDE		160.05	199.95	360.00				
3	D953239030	SBR 39 RS WALL 3PT3 ICS1 ISO RIG RIGHT SIDE		108.81	251.19	360.00				
3	D953239030	SBR 39 RS WALL 3PT3 ICS1 ISO RIG RIGHT SIDE		57.57	302.43	360.00				
3	D953239030	SBR 39 RS WALL 3PT3 ICS1 ISO RIG RIGHT SIDE		6.33	353.67	360.00				
3	D953239030	SBR 39 RS WALL 3PT3 ICS1 ISO RIG RIGHT SIDE		-44.91	404.91	360.00				

Passenger Totals				1125.51	3494.49	4620.00				