


# IMPROVEMENTS BY TYPE

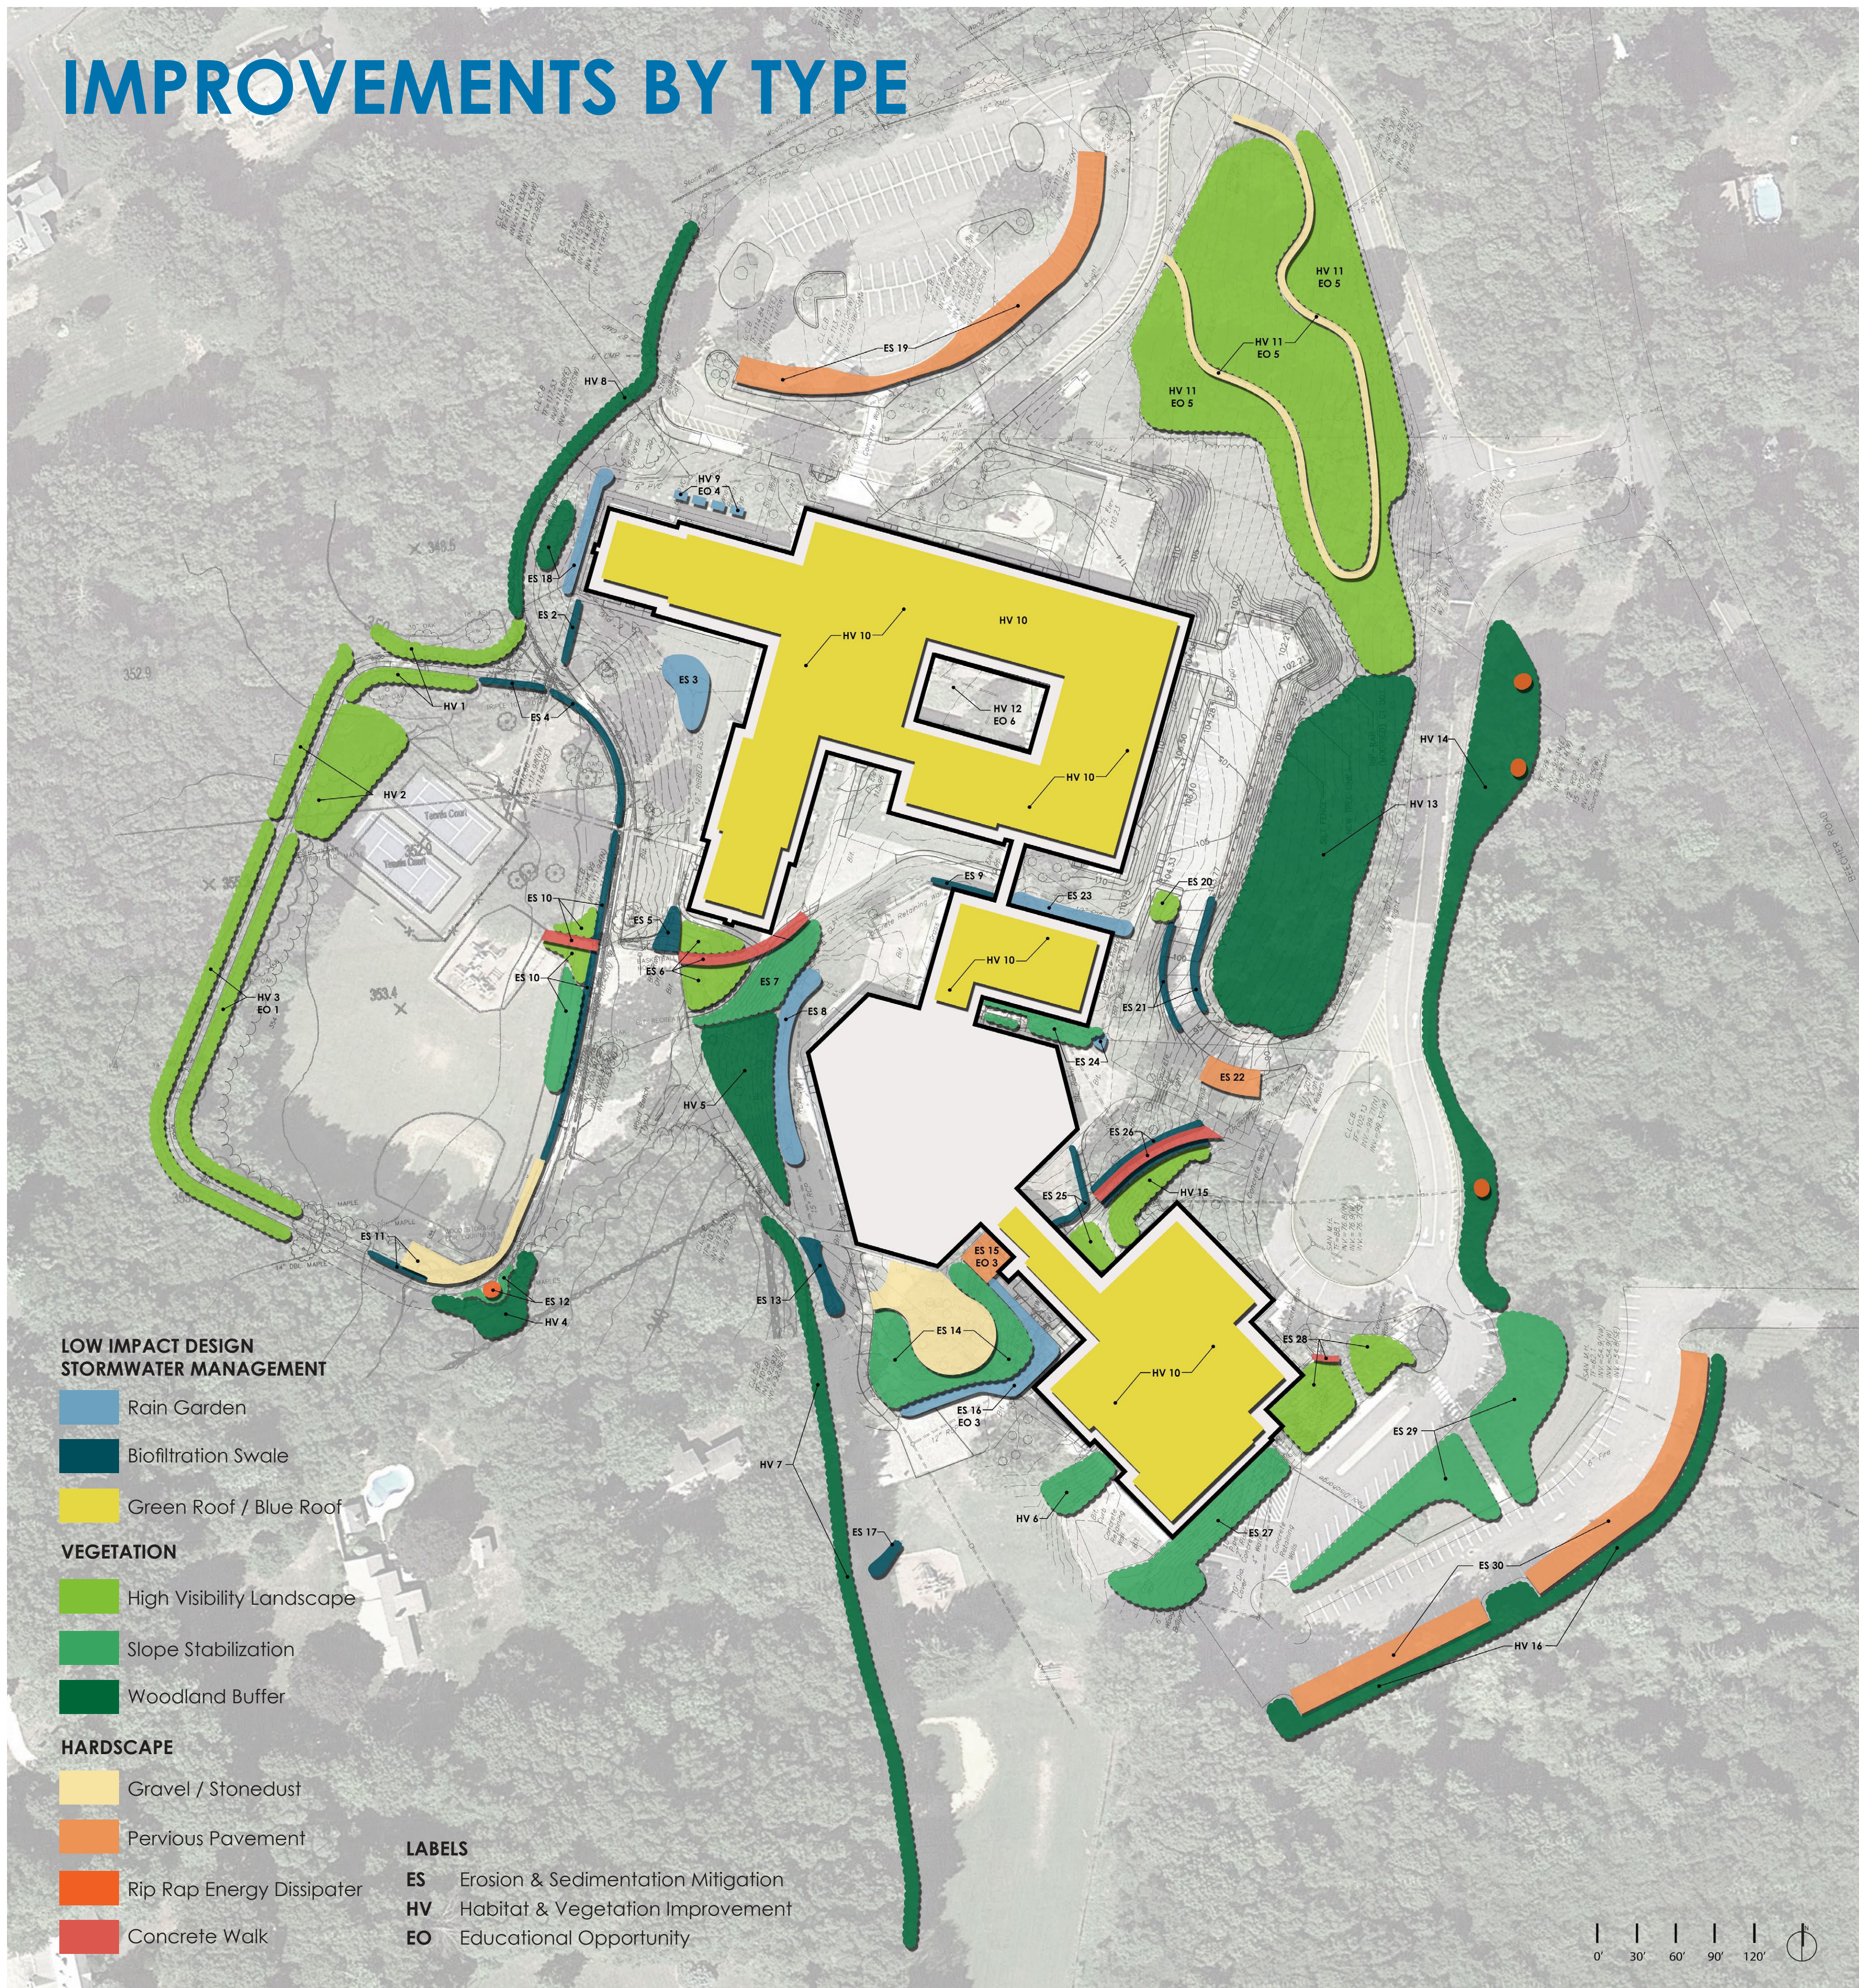

## LOW IMPACT DESIGN STORMWATER MANAGEMENT

- Rain Garden
- Biofiltration Swale
- Green Roof / Blue Roof

## VEGETATION

- High Visibility Landscape
- Slope Stabilization
- Woodland Buffer

## HARDSCAPE


- Gravel / Stonedust
- Pervious Pavement
- Rip Rap Energy Dissipater
- Concrete Walk

## LABELS

- ES** Erosion & Sedimentation Mitigation
- HV** Habitat & Vegetation Improvement
- EO** Educational Opportunity

# EXAMPLE IMPROVEMENTS

## Rain Garden

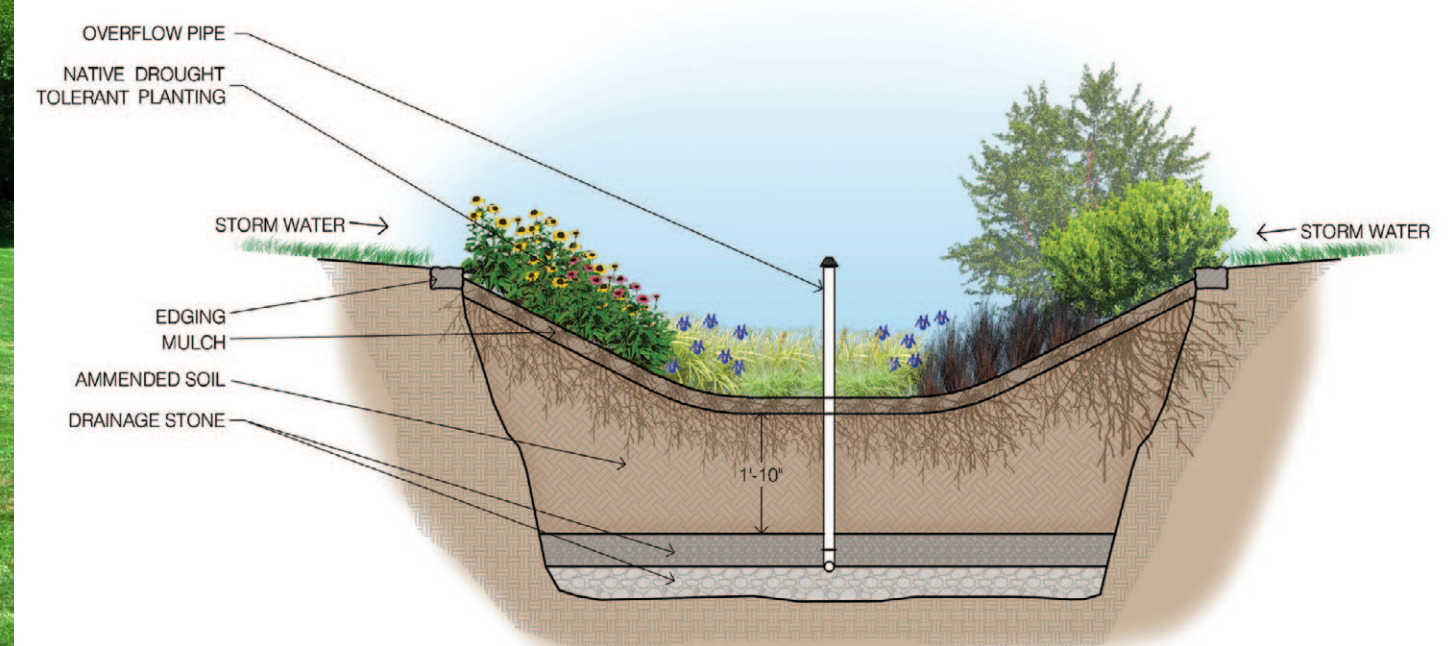

## Biofiltration Swale



## Green Roof / Blue Roof



## Pervious Pavement

