


7/2025

Robert Ellis SESC Site Plan
2161 Wilson Rd, Clio MI
Surface Area .39 acre
Max. Depth 14 feet
Volume Excavated 4700 cyds

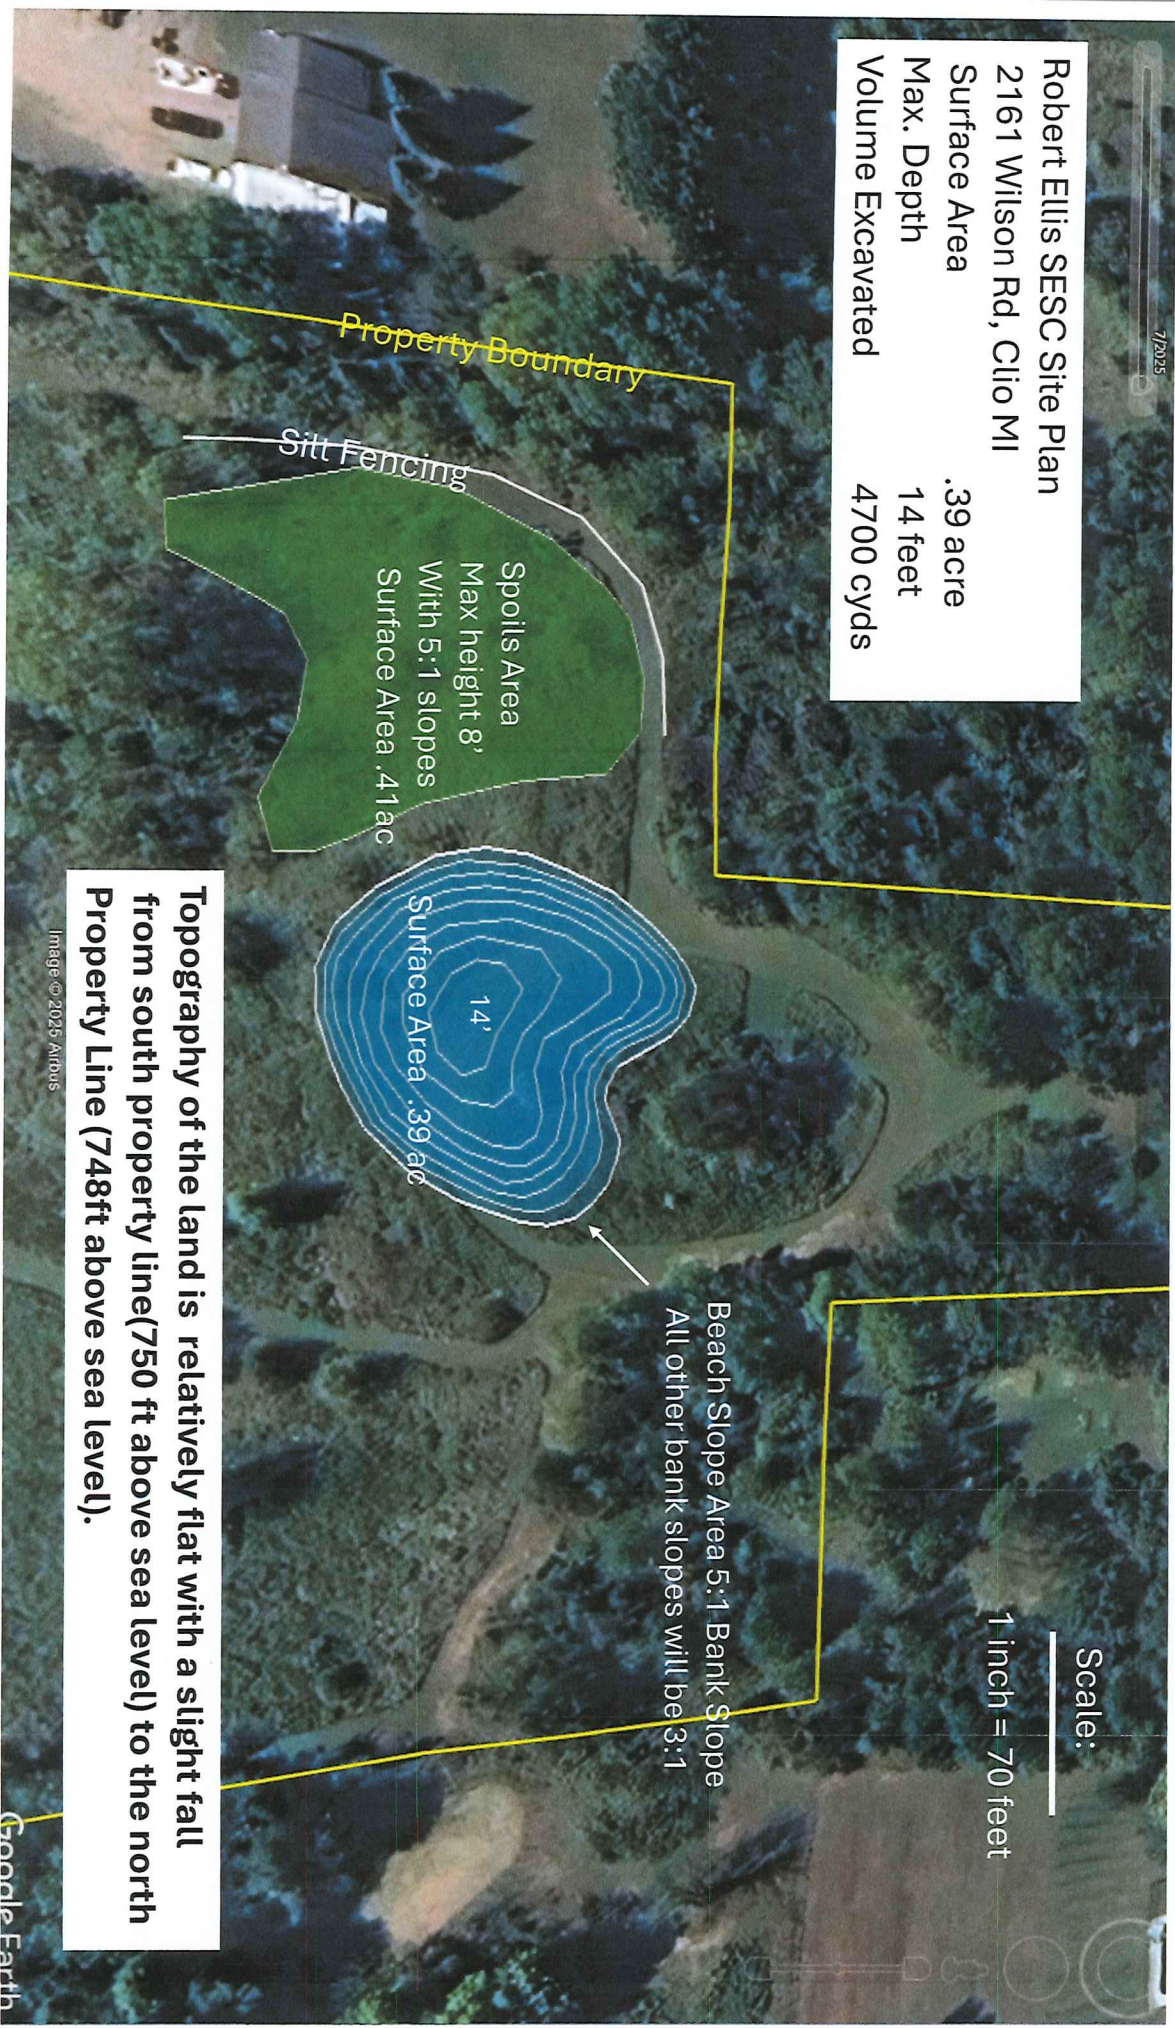

Topography of the land is relatively flat with a slight fall from south property line(750 ft above sea level) to the north Property Line (748ft above sea level).

Image © 2025 Airbus

Google Earth

Robert Ellis Property Boundaries
w/ Pond and Spoils Berm Location
2161 Wilson Rd, Clito MI





Imagery Date: 9/20/2024 43°09'40.15" N 83°43'07.28" W elev 747 ft eye alt 2651 ft


Google Earth

Robert Ellis Pond Measurements	
Surface Area	.39 acres
Max Depth	14 feet
Volume	4700 cyds

Pond Cross Section Drawings

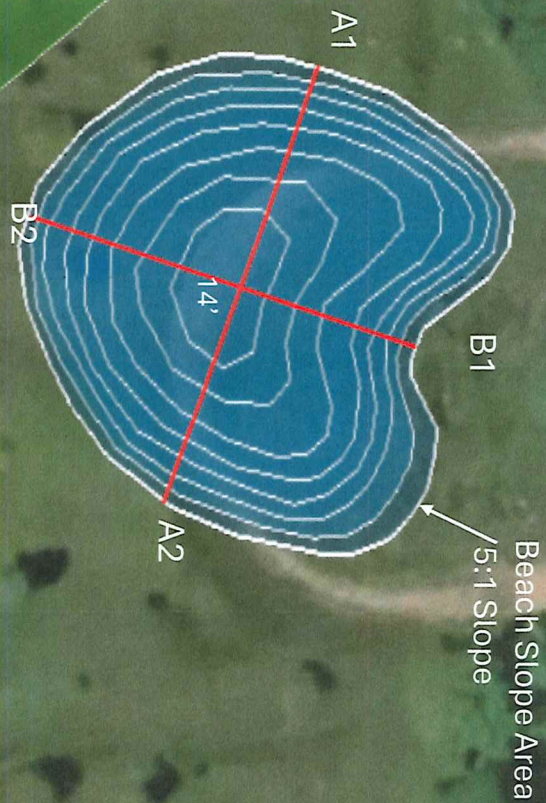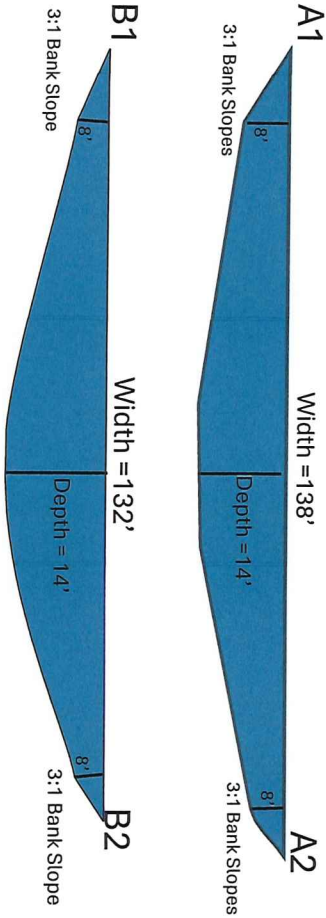

Robert Ellis SESC Site Plan
2161 Wilson Rd, Clio MI
Surface Area .39 acre
Max. Depth 14 feet
Volume Excavated 4700 cyds

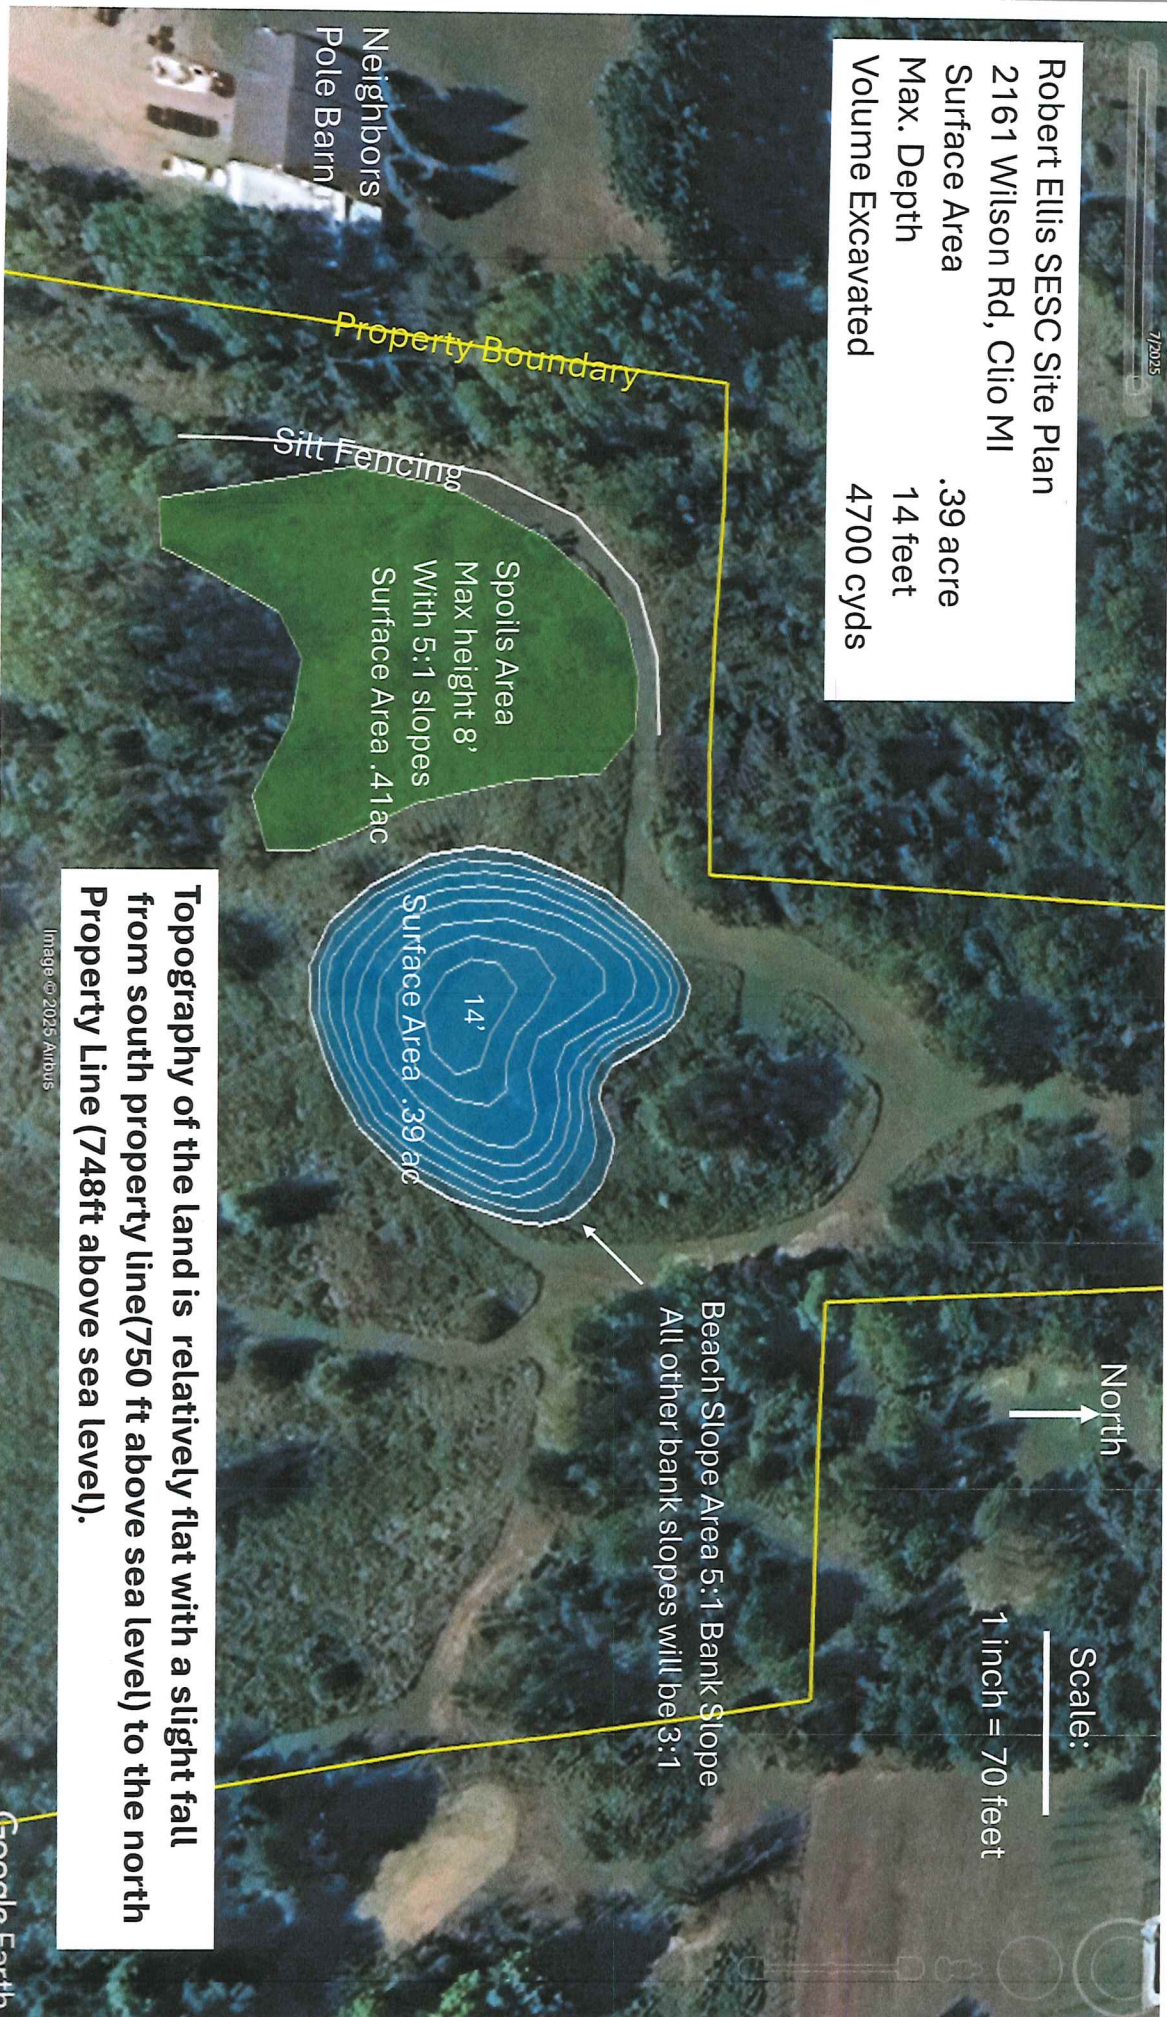



Topography of the land is relatively flat with a slight fall from south property line(750 ft above sea level) to the north Property Line (748ft above sea level).

Image © 2025 Airbus


Google Earth



Robert Ellis Site Plan 10/14/25
2161 Wilson Rd, Clio MI
Surface Area .39 acre
Max. Depth 14 feet
Volume Excavated 4700 cyds

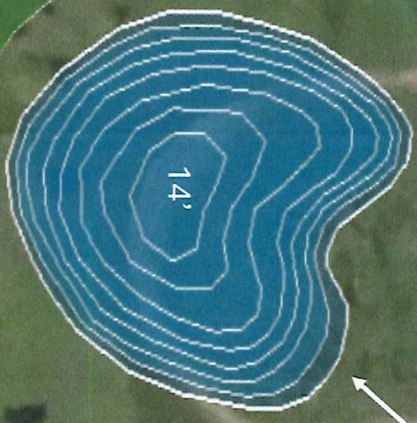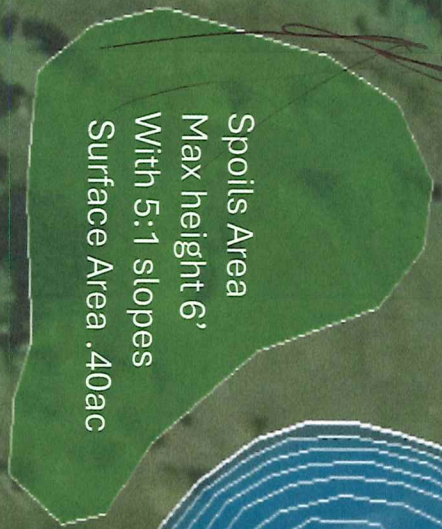

Beach Slope Area 5:1 Bank Slope
All other bank slopes will be 3:1

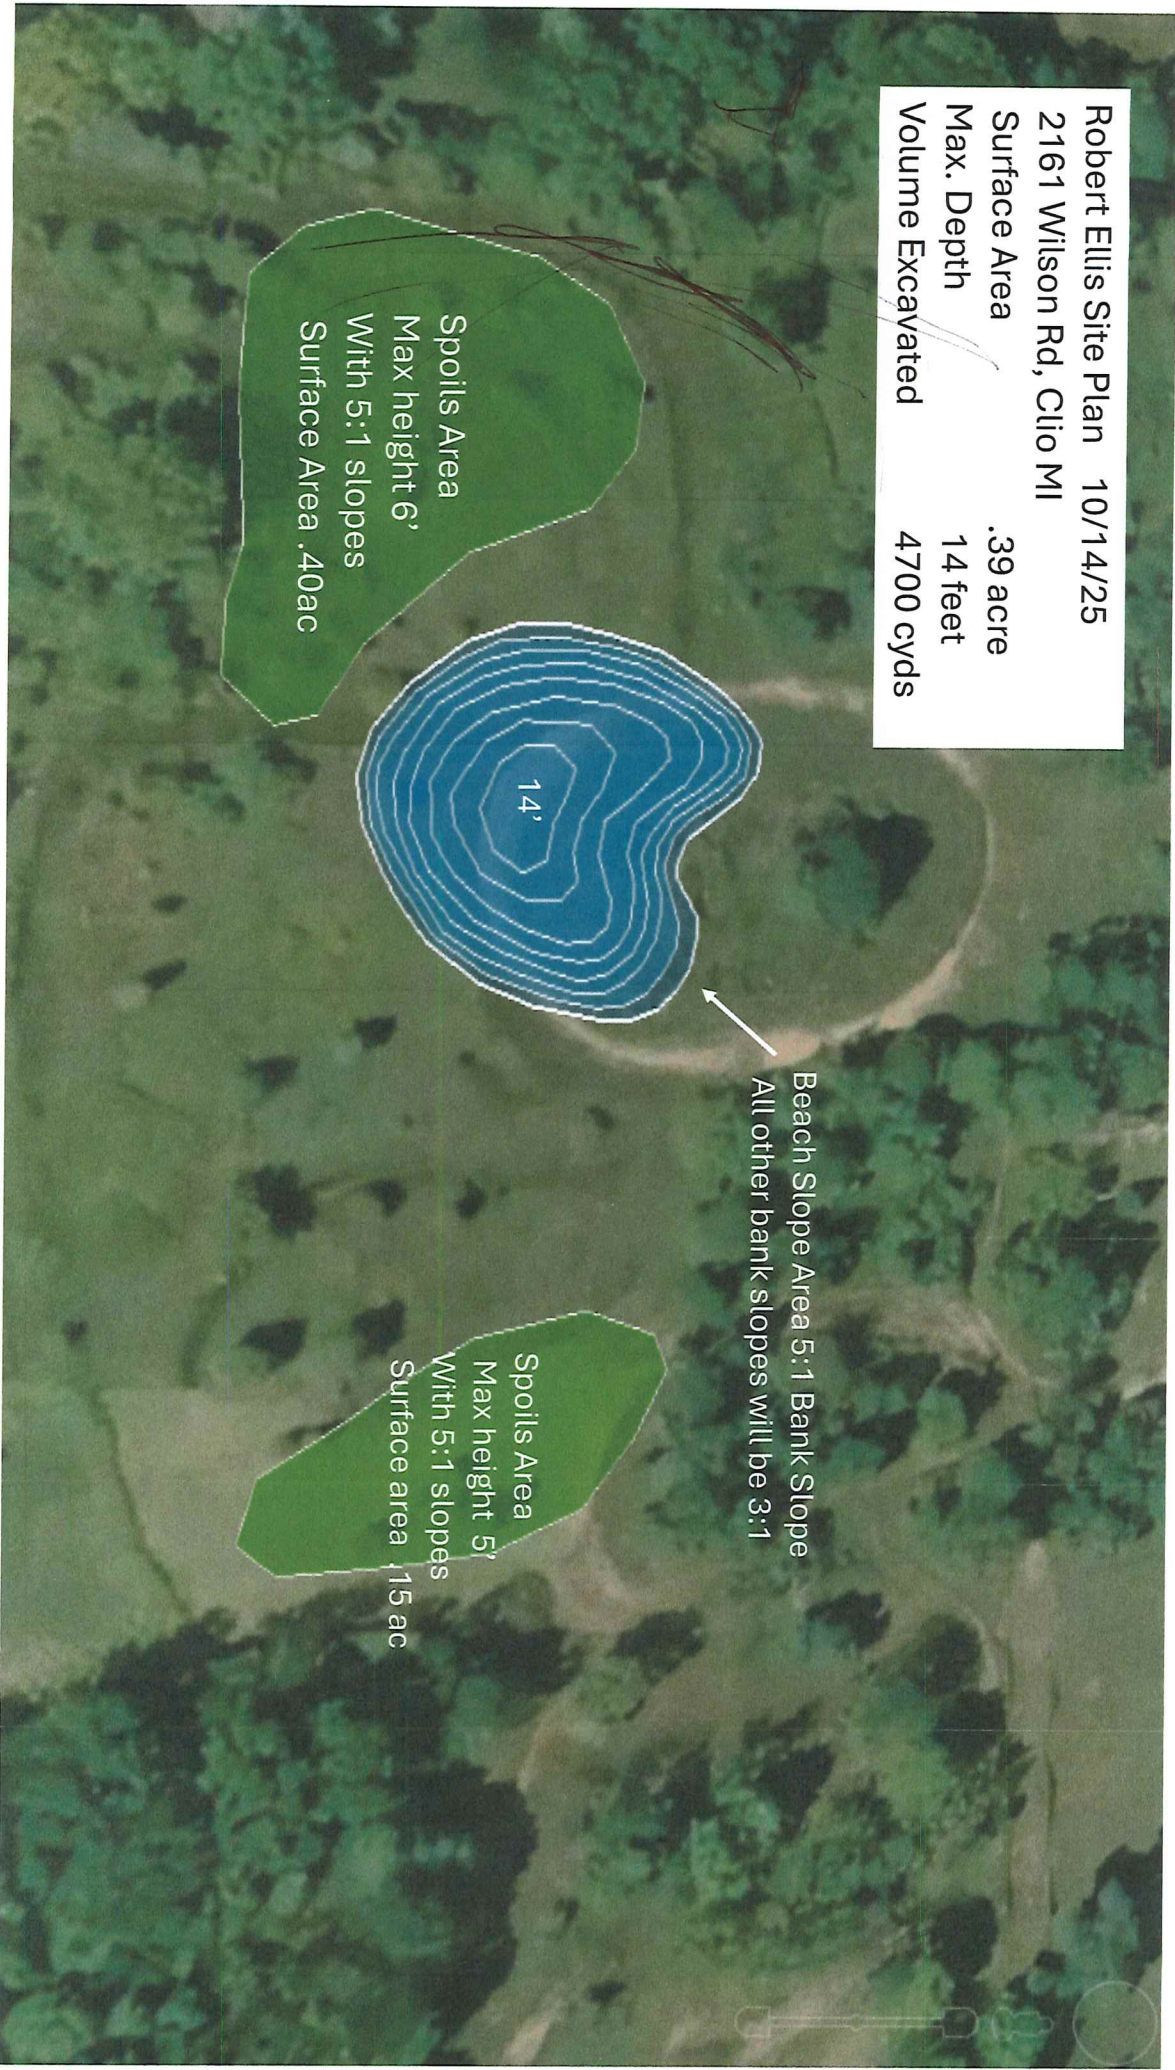

Robert Ellis Pond Measurements	
Surface Area	.39 acres
Max Depth	14 feet
Volume	4700 cyds

