



PHASE 2

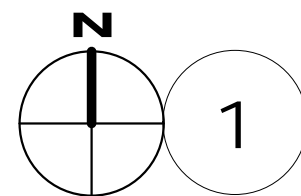


FIRST FLOOR-PHASE 2

1" = 30'-0"

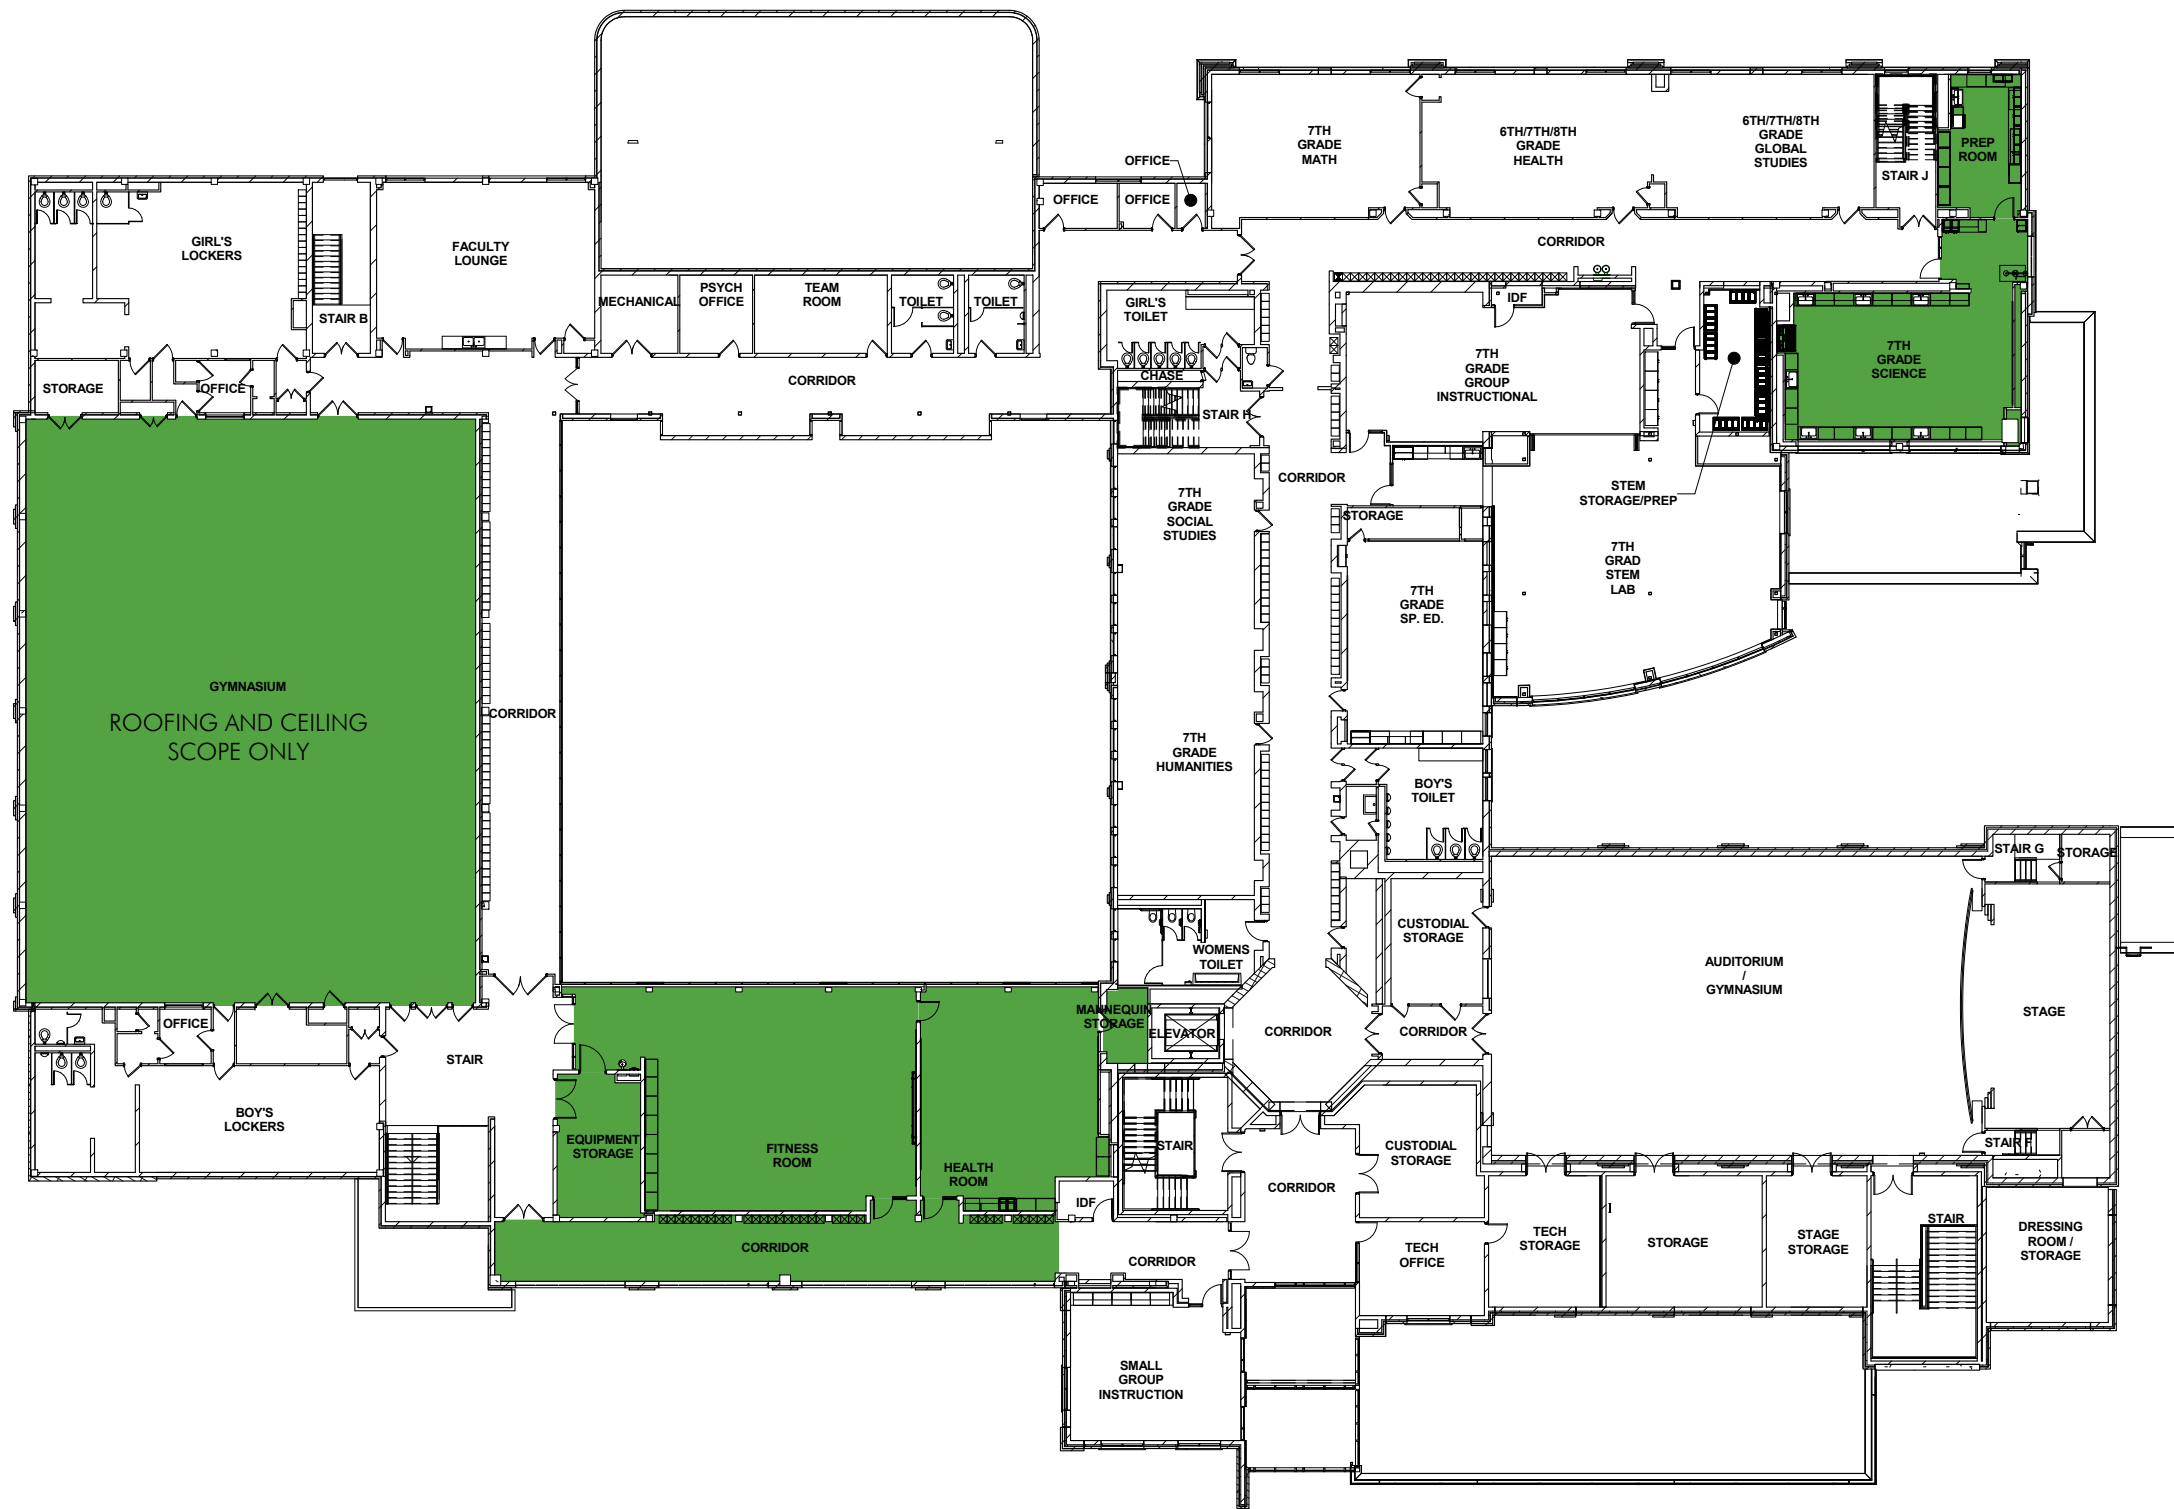



PHASE 2

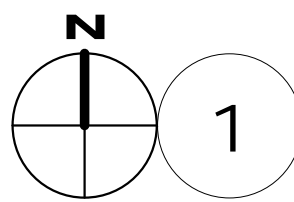

SECOND FLOOR-PHASE 2


1" = 30'-0"

PHASE 2

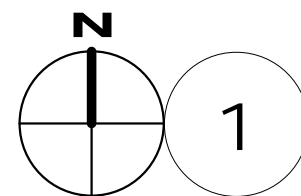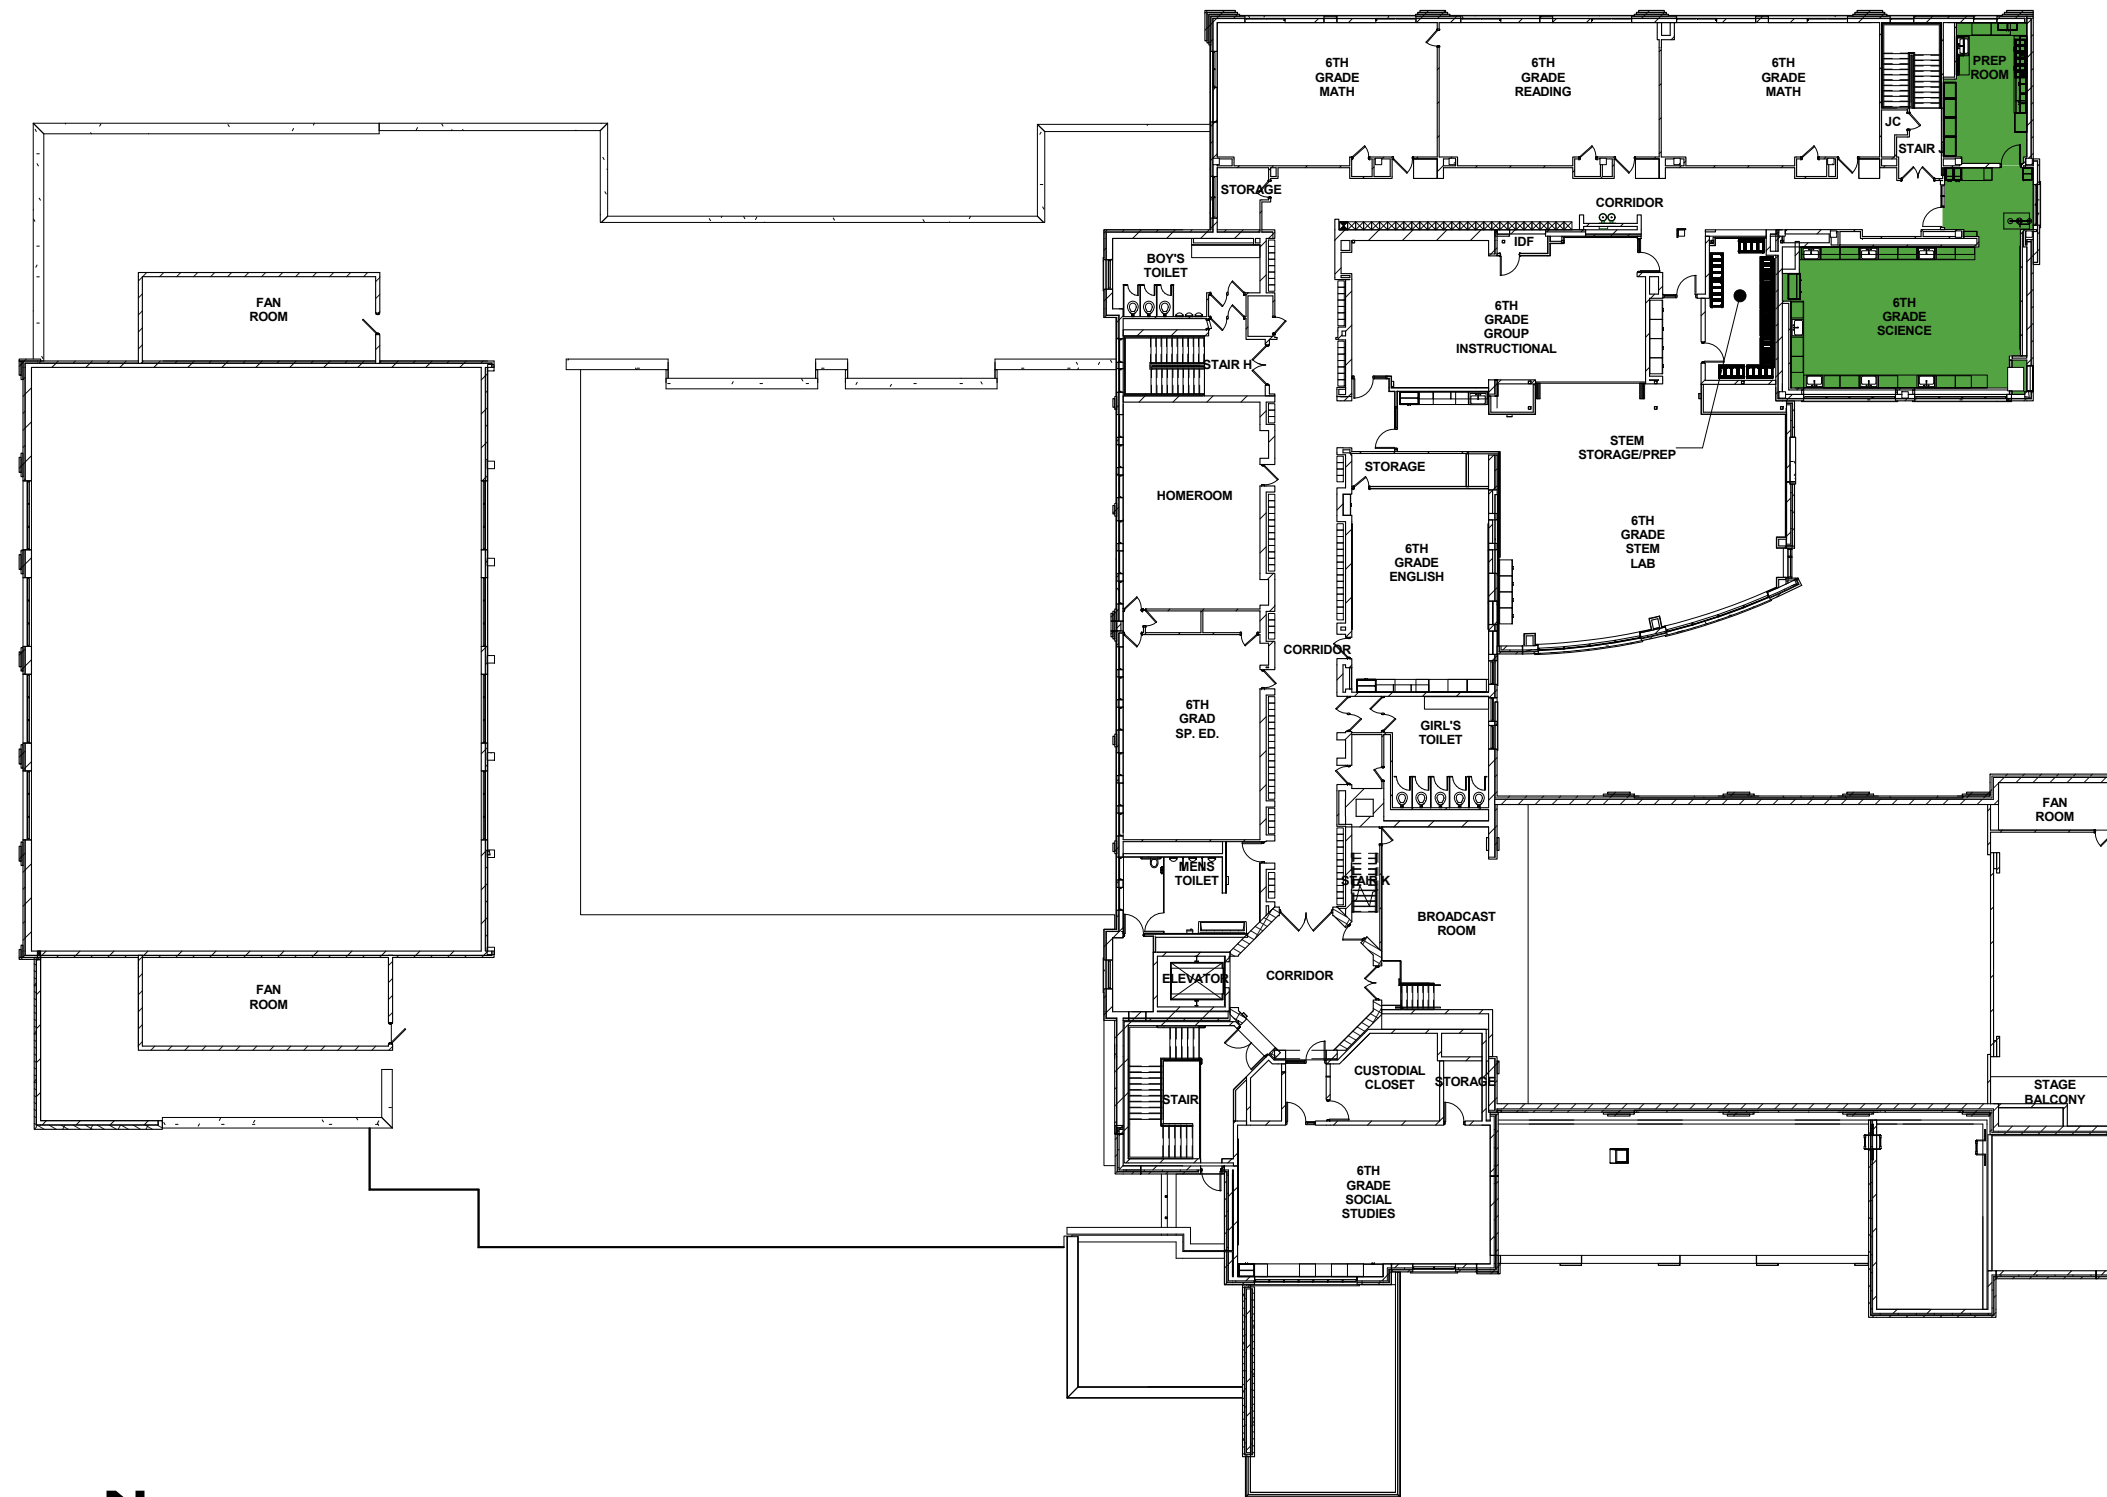


THIRD FLOOR-PHASE 2

1" = 30'-0"

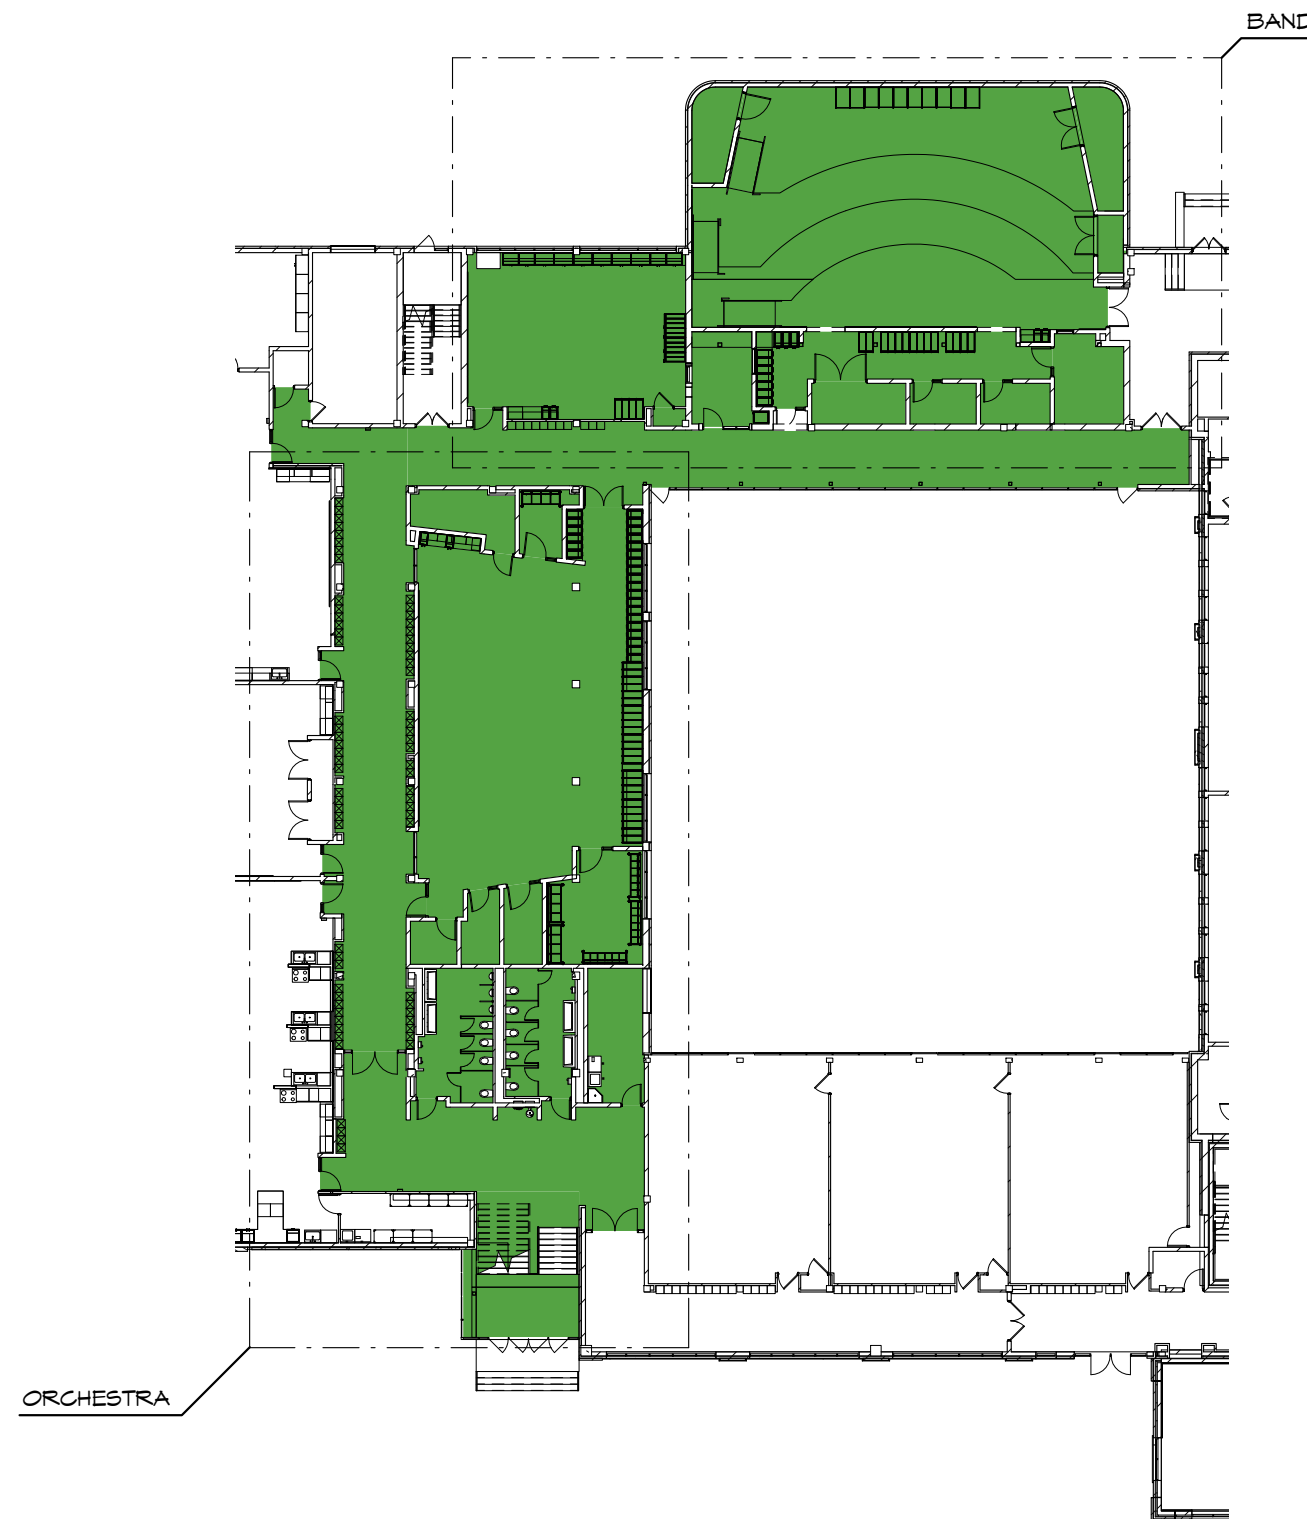


 PHASE 2

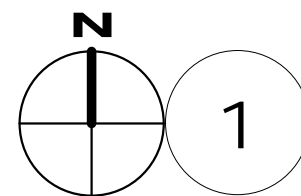



FIRST FLOOR - PHASE 2 - EXPRESSIVE ARTS



1" = 30'-0"

CORRIDOR

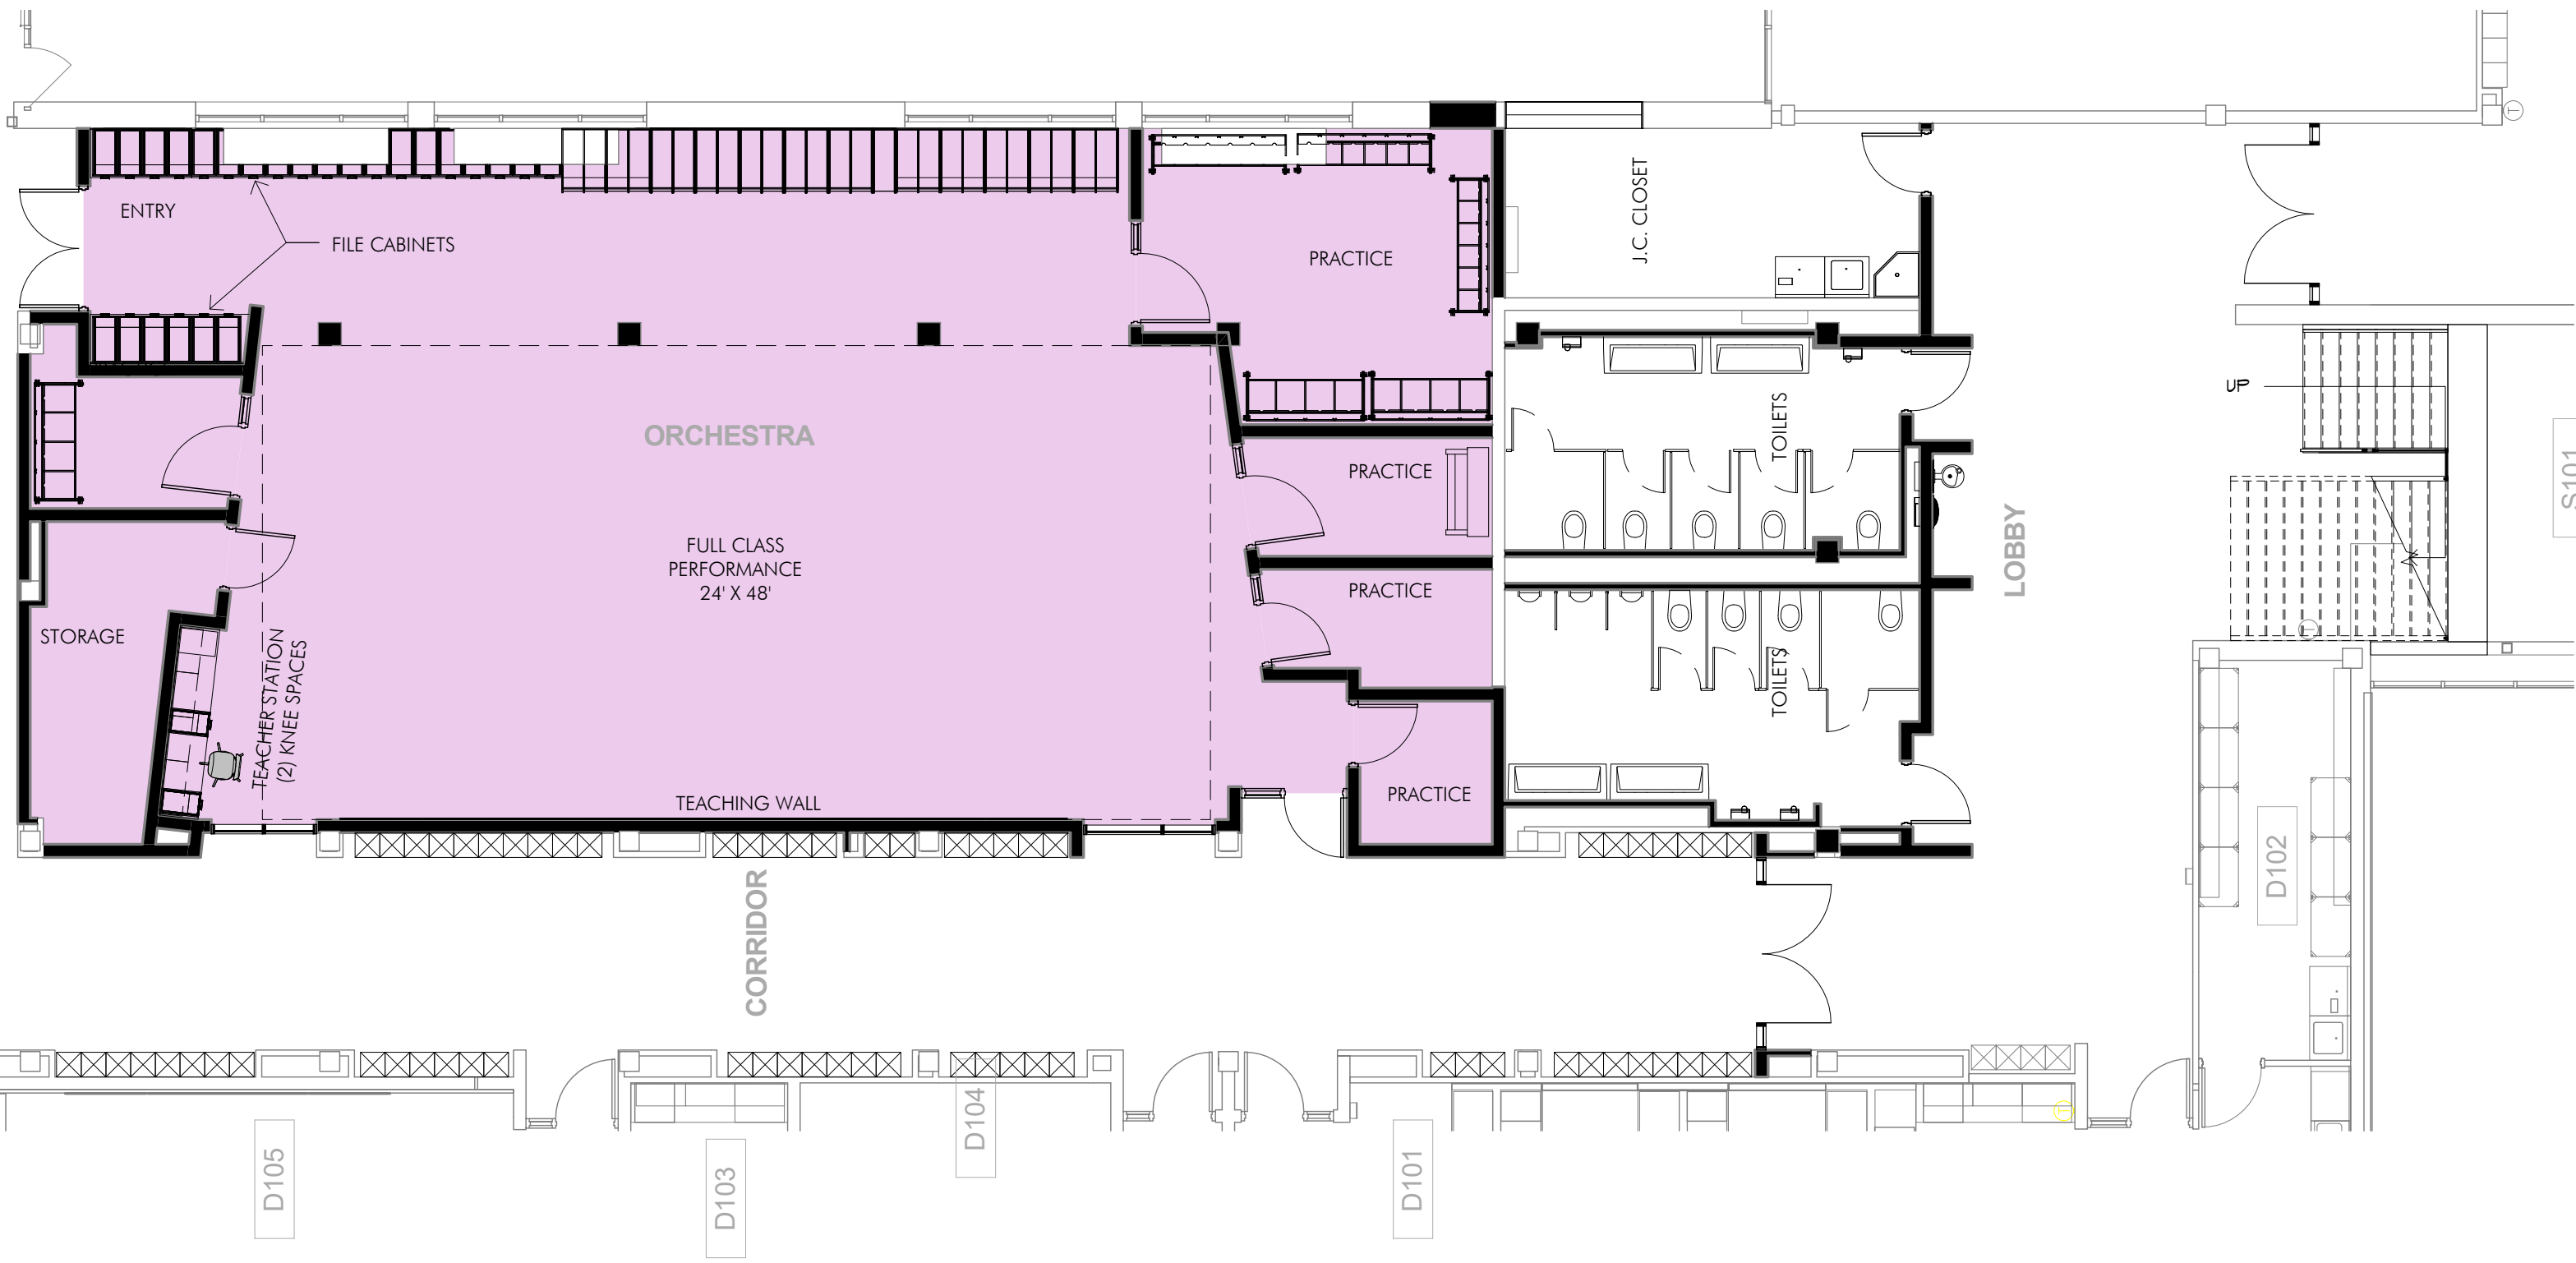



CLERESTORY WINDOWS

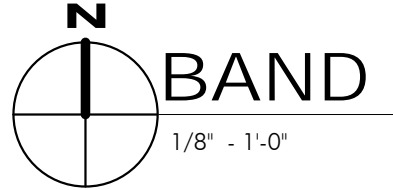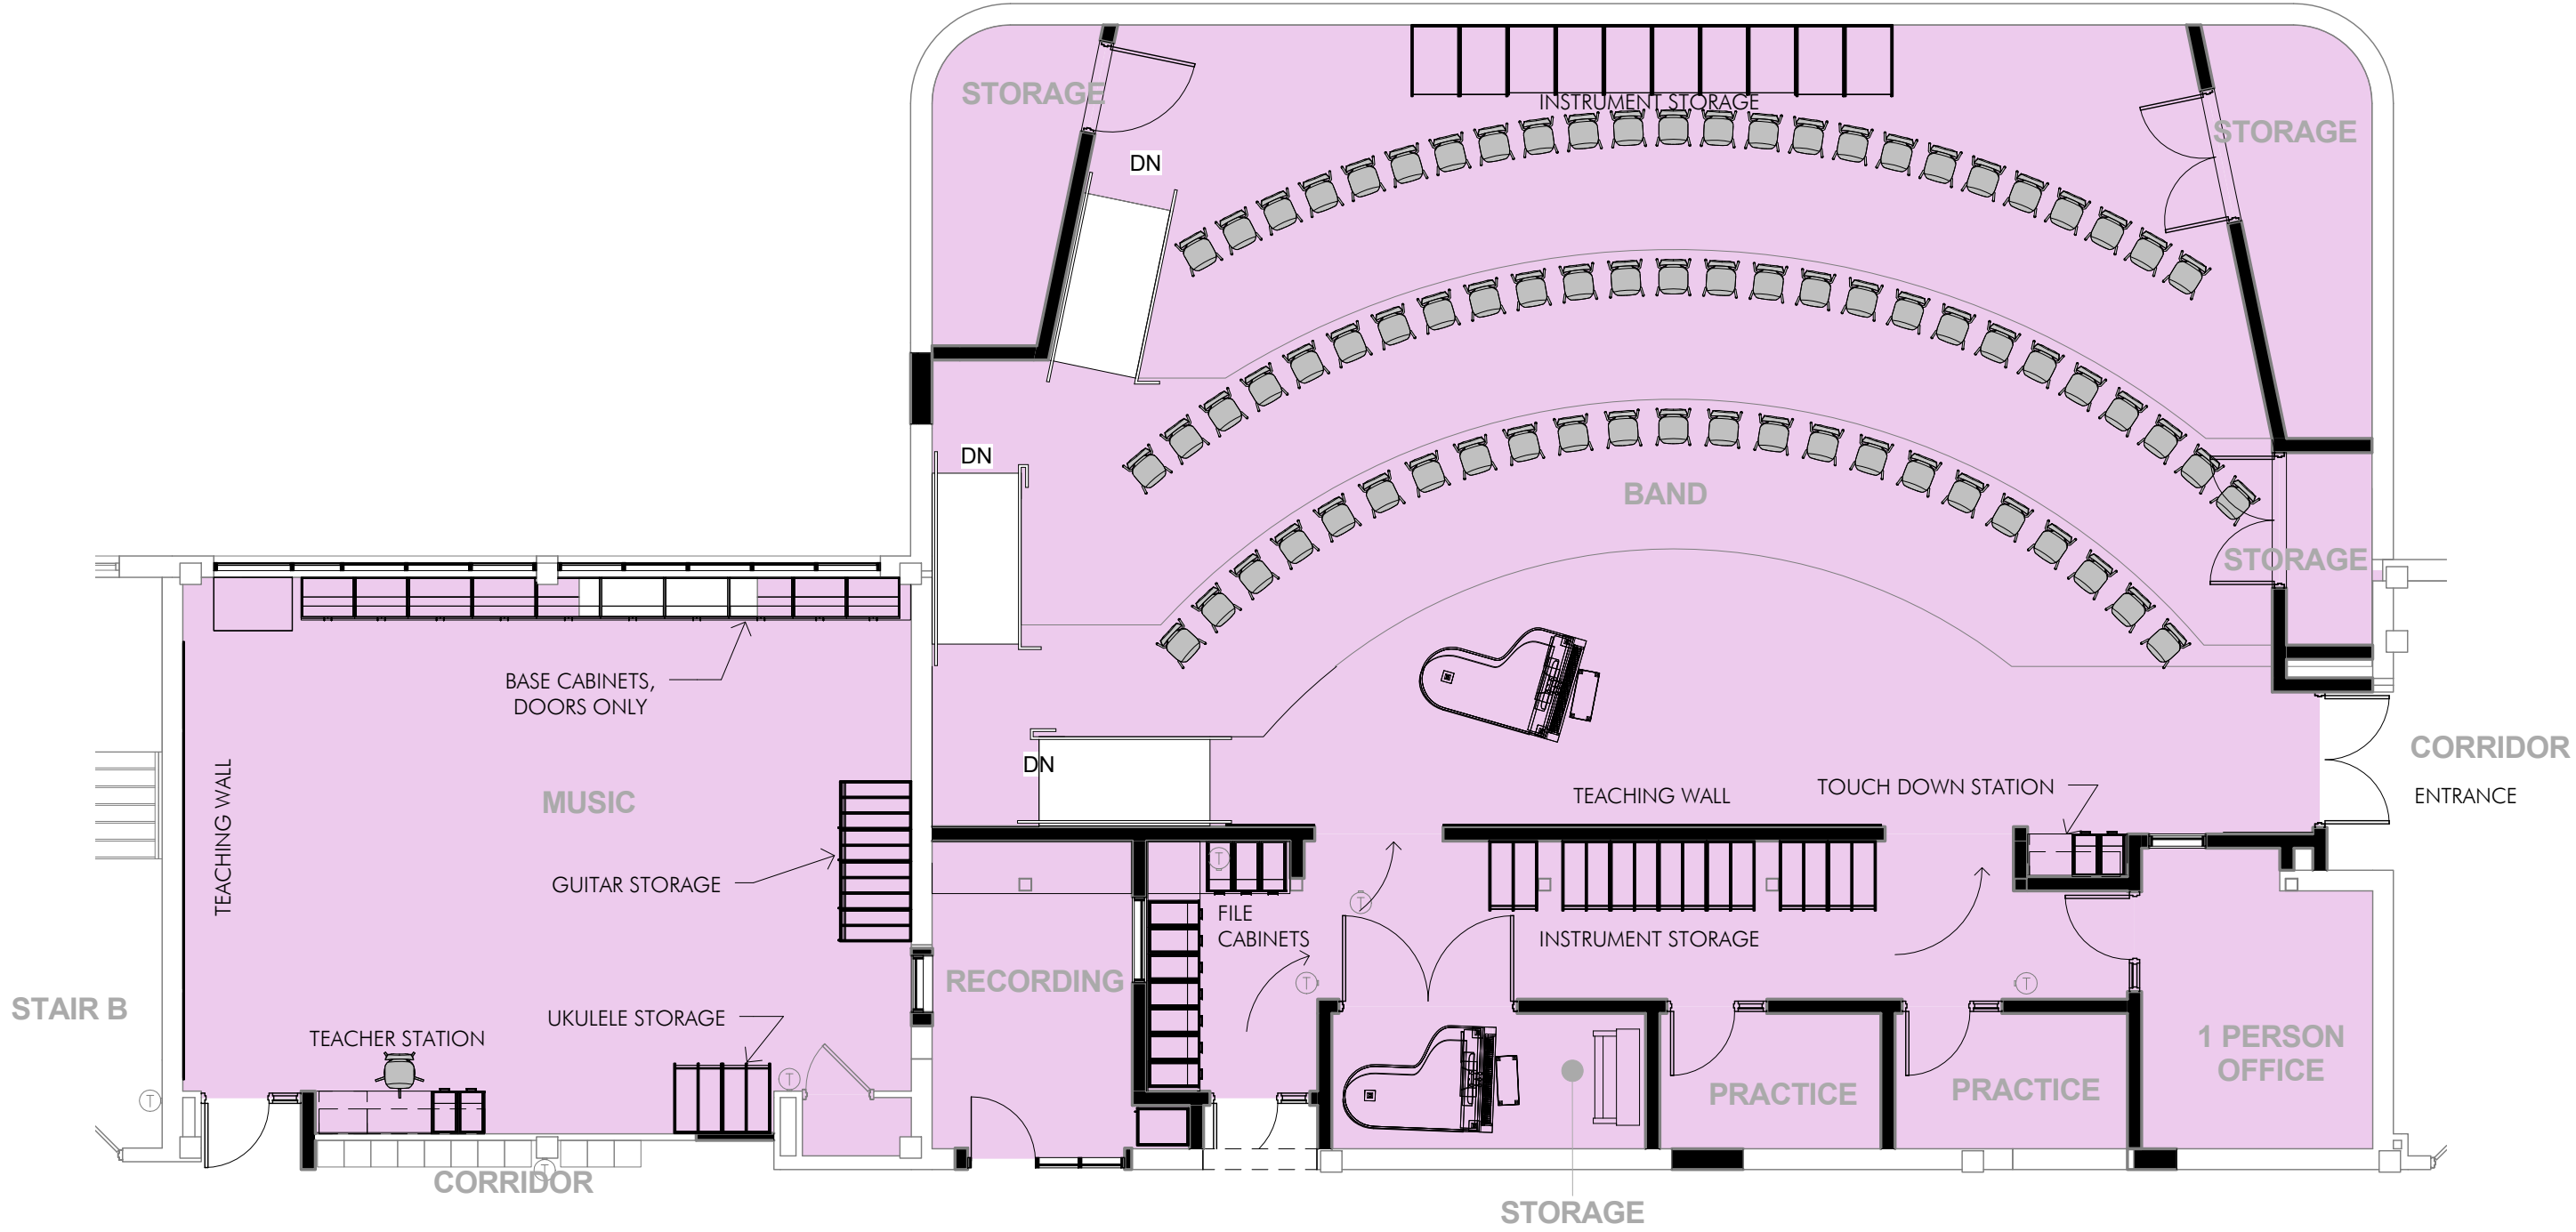

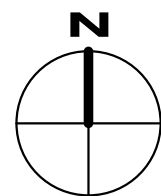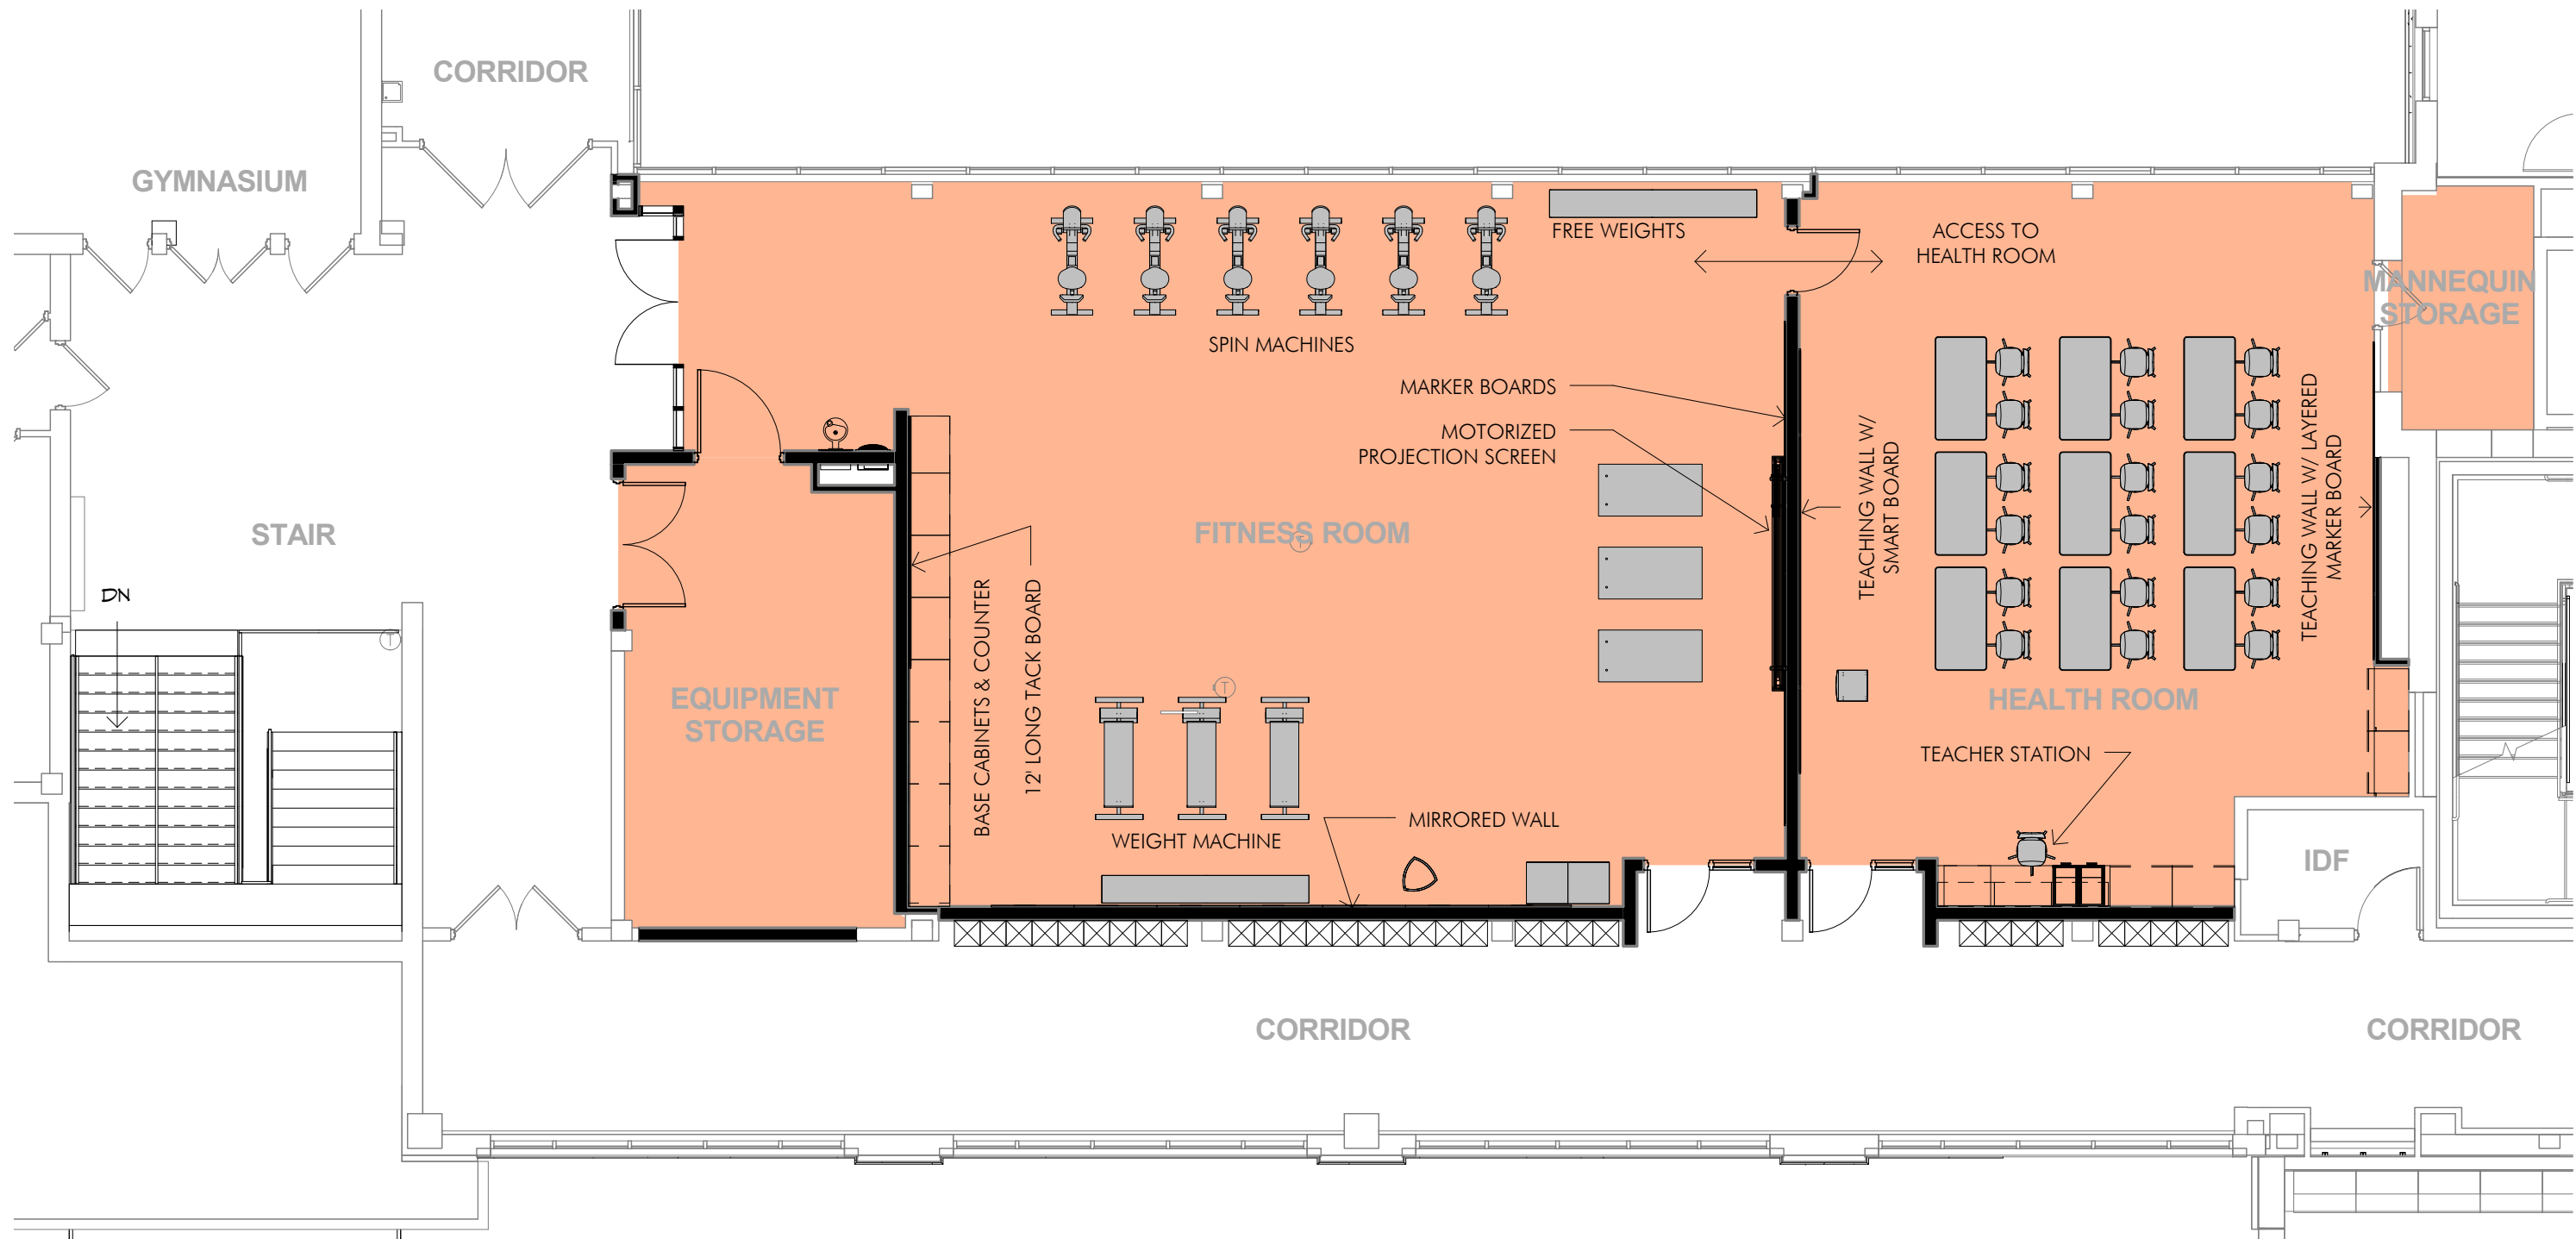



FITNESS CENTER

1/8" = 1'-0"

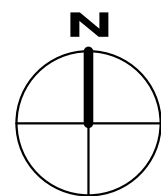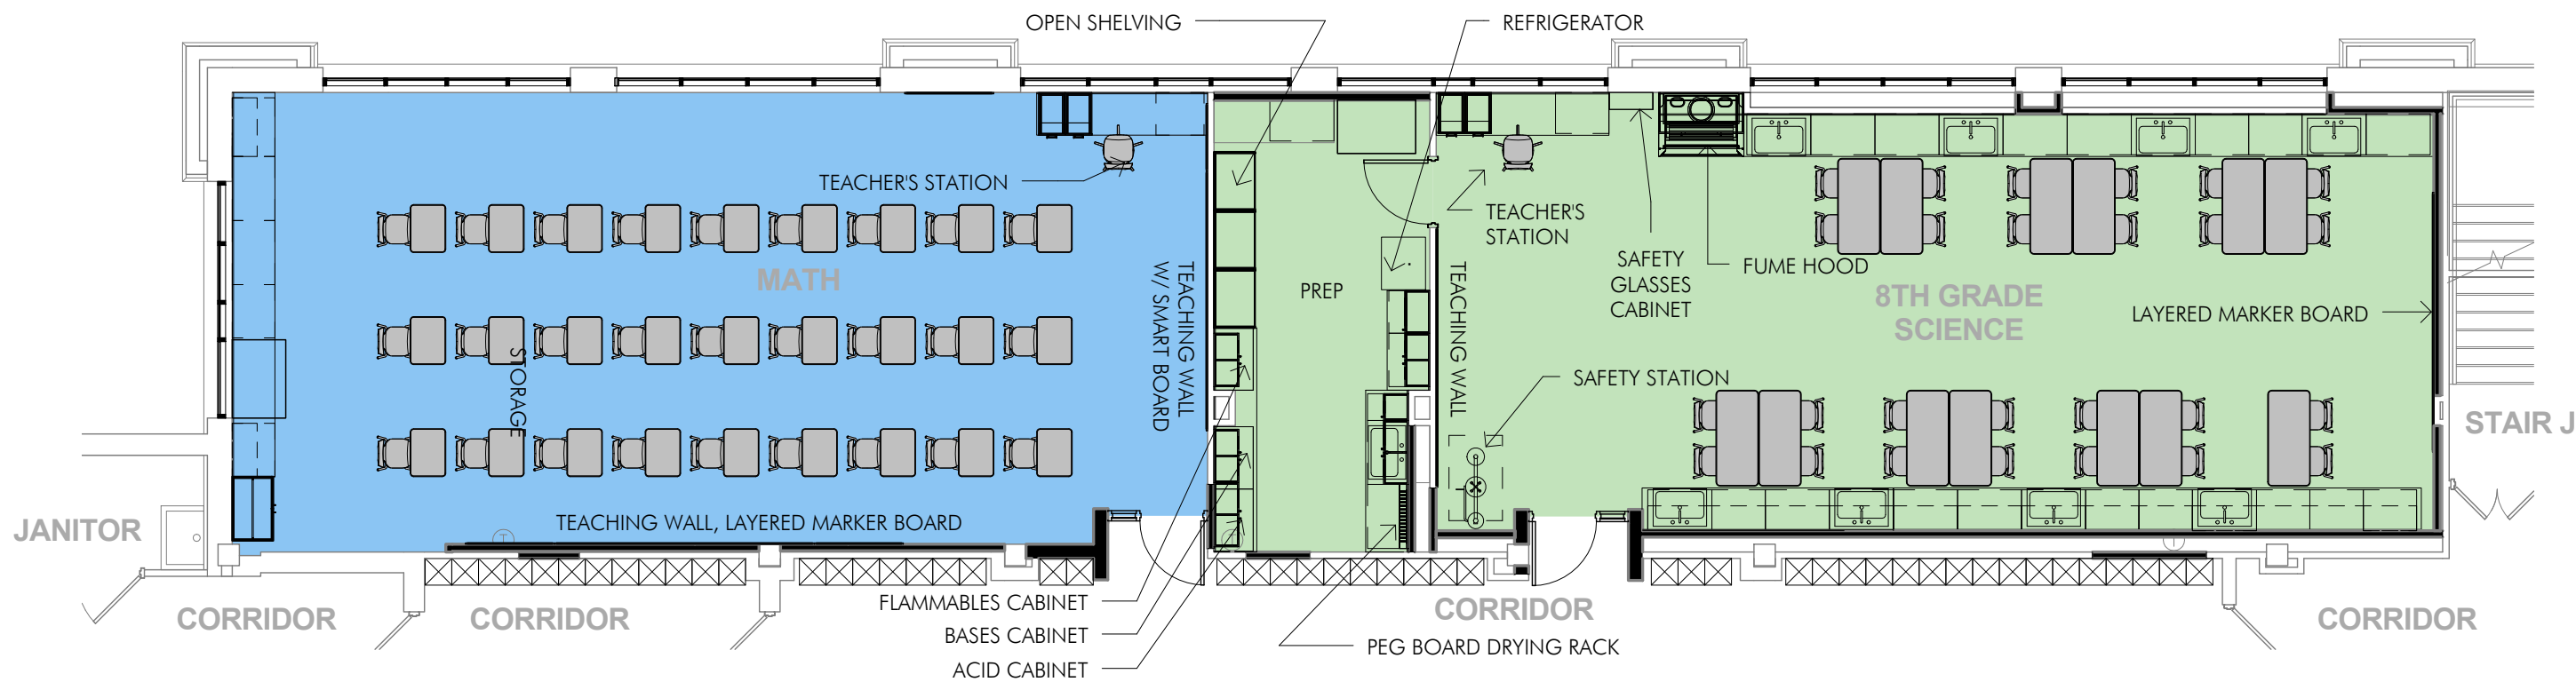



1ST FLOOR - 8TH GRADE WING

1/8" = 1'-0"

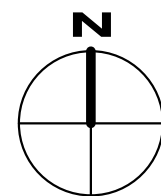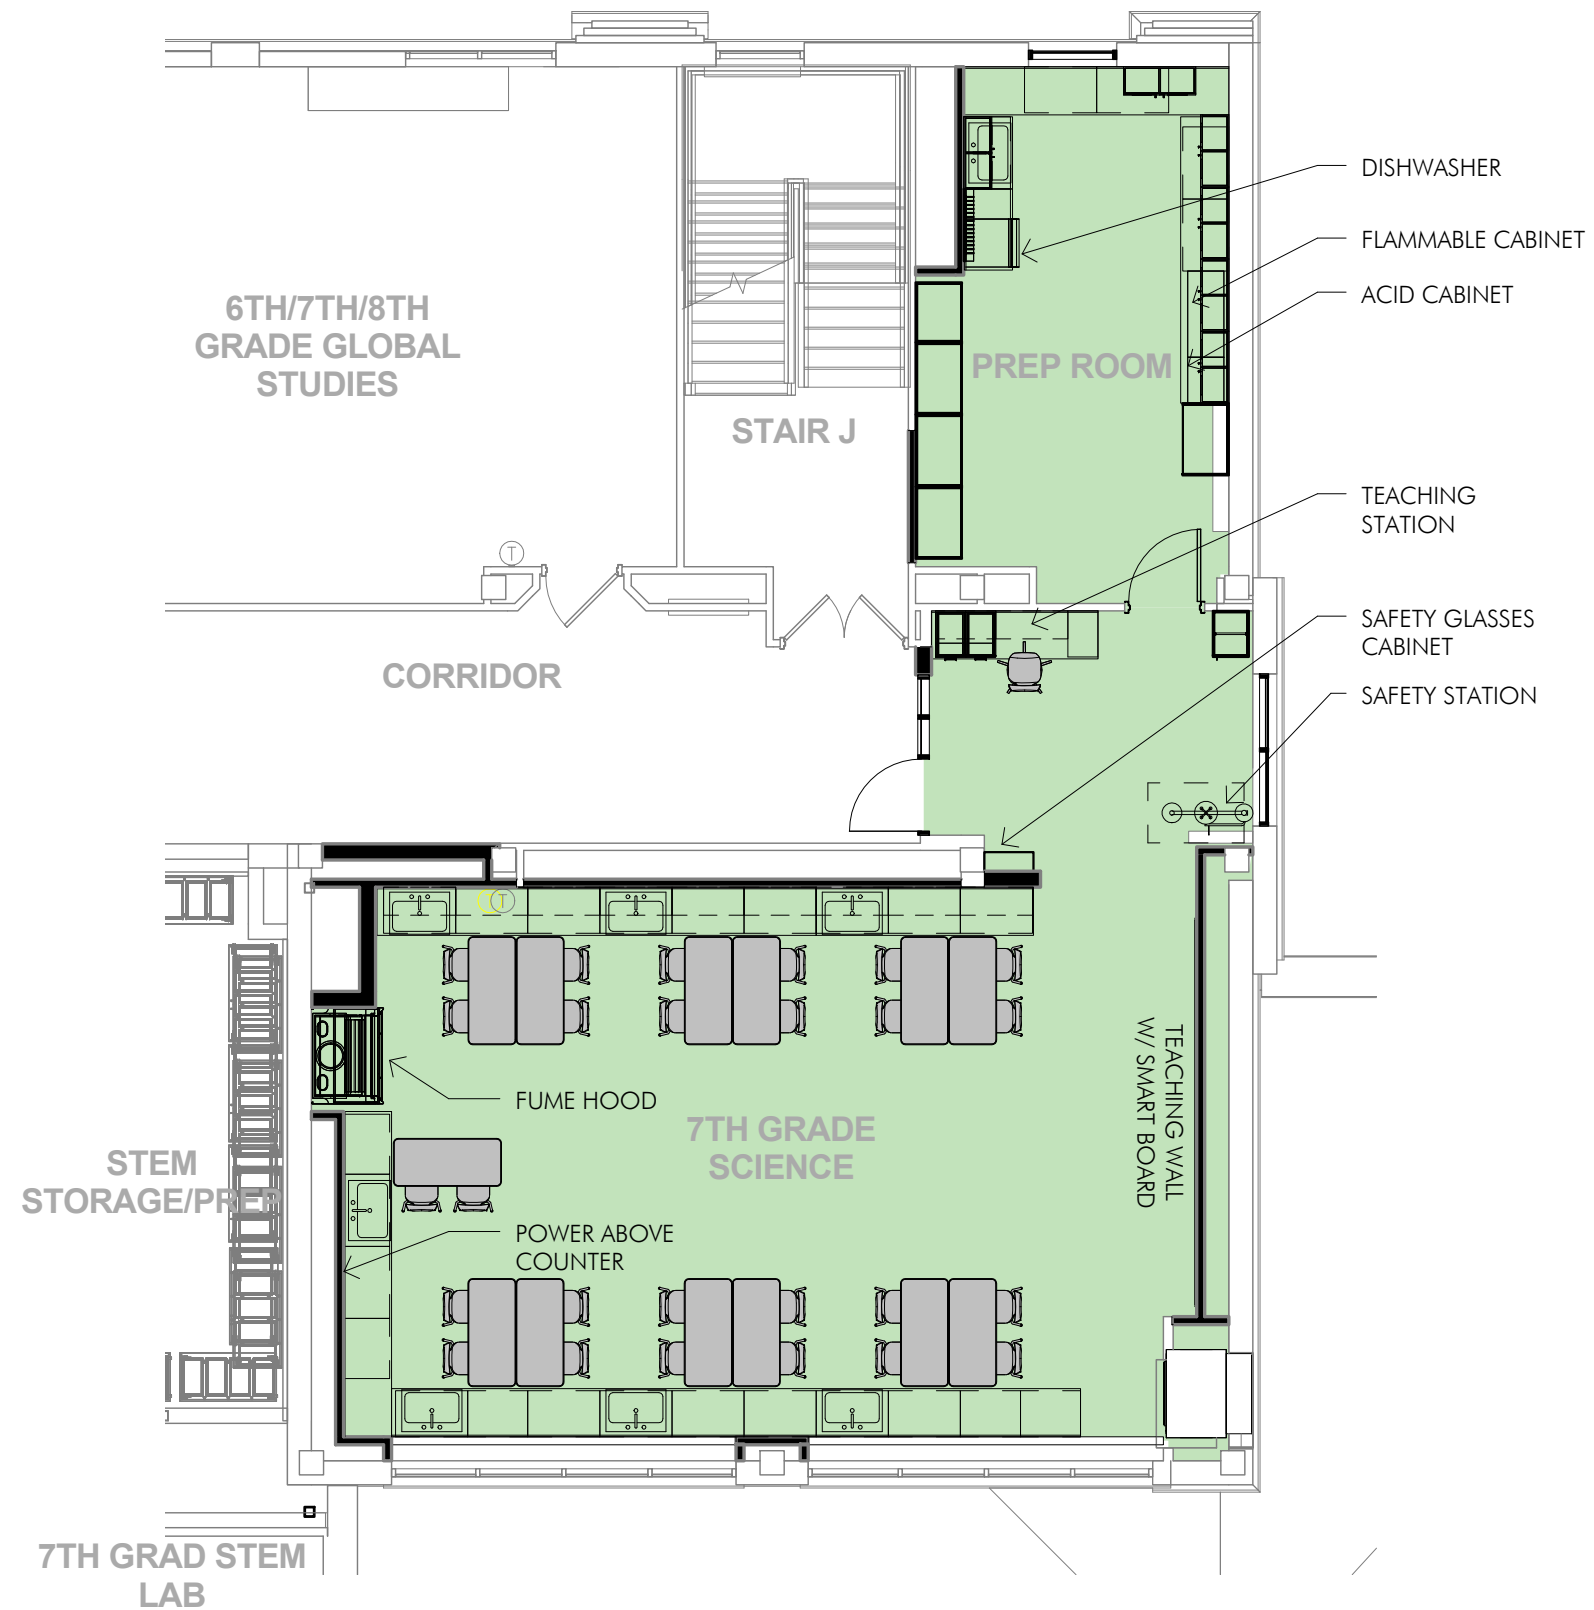


2ND FLOOR - 7TH GRADE WING

1/8" = 1'-0"

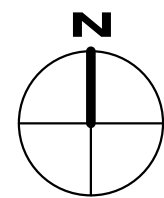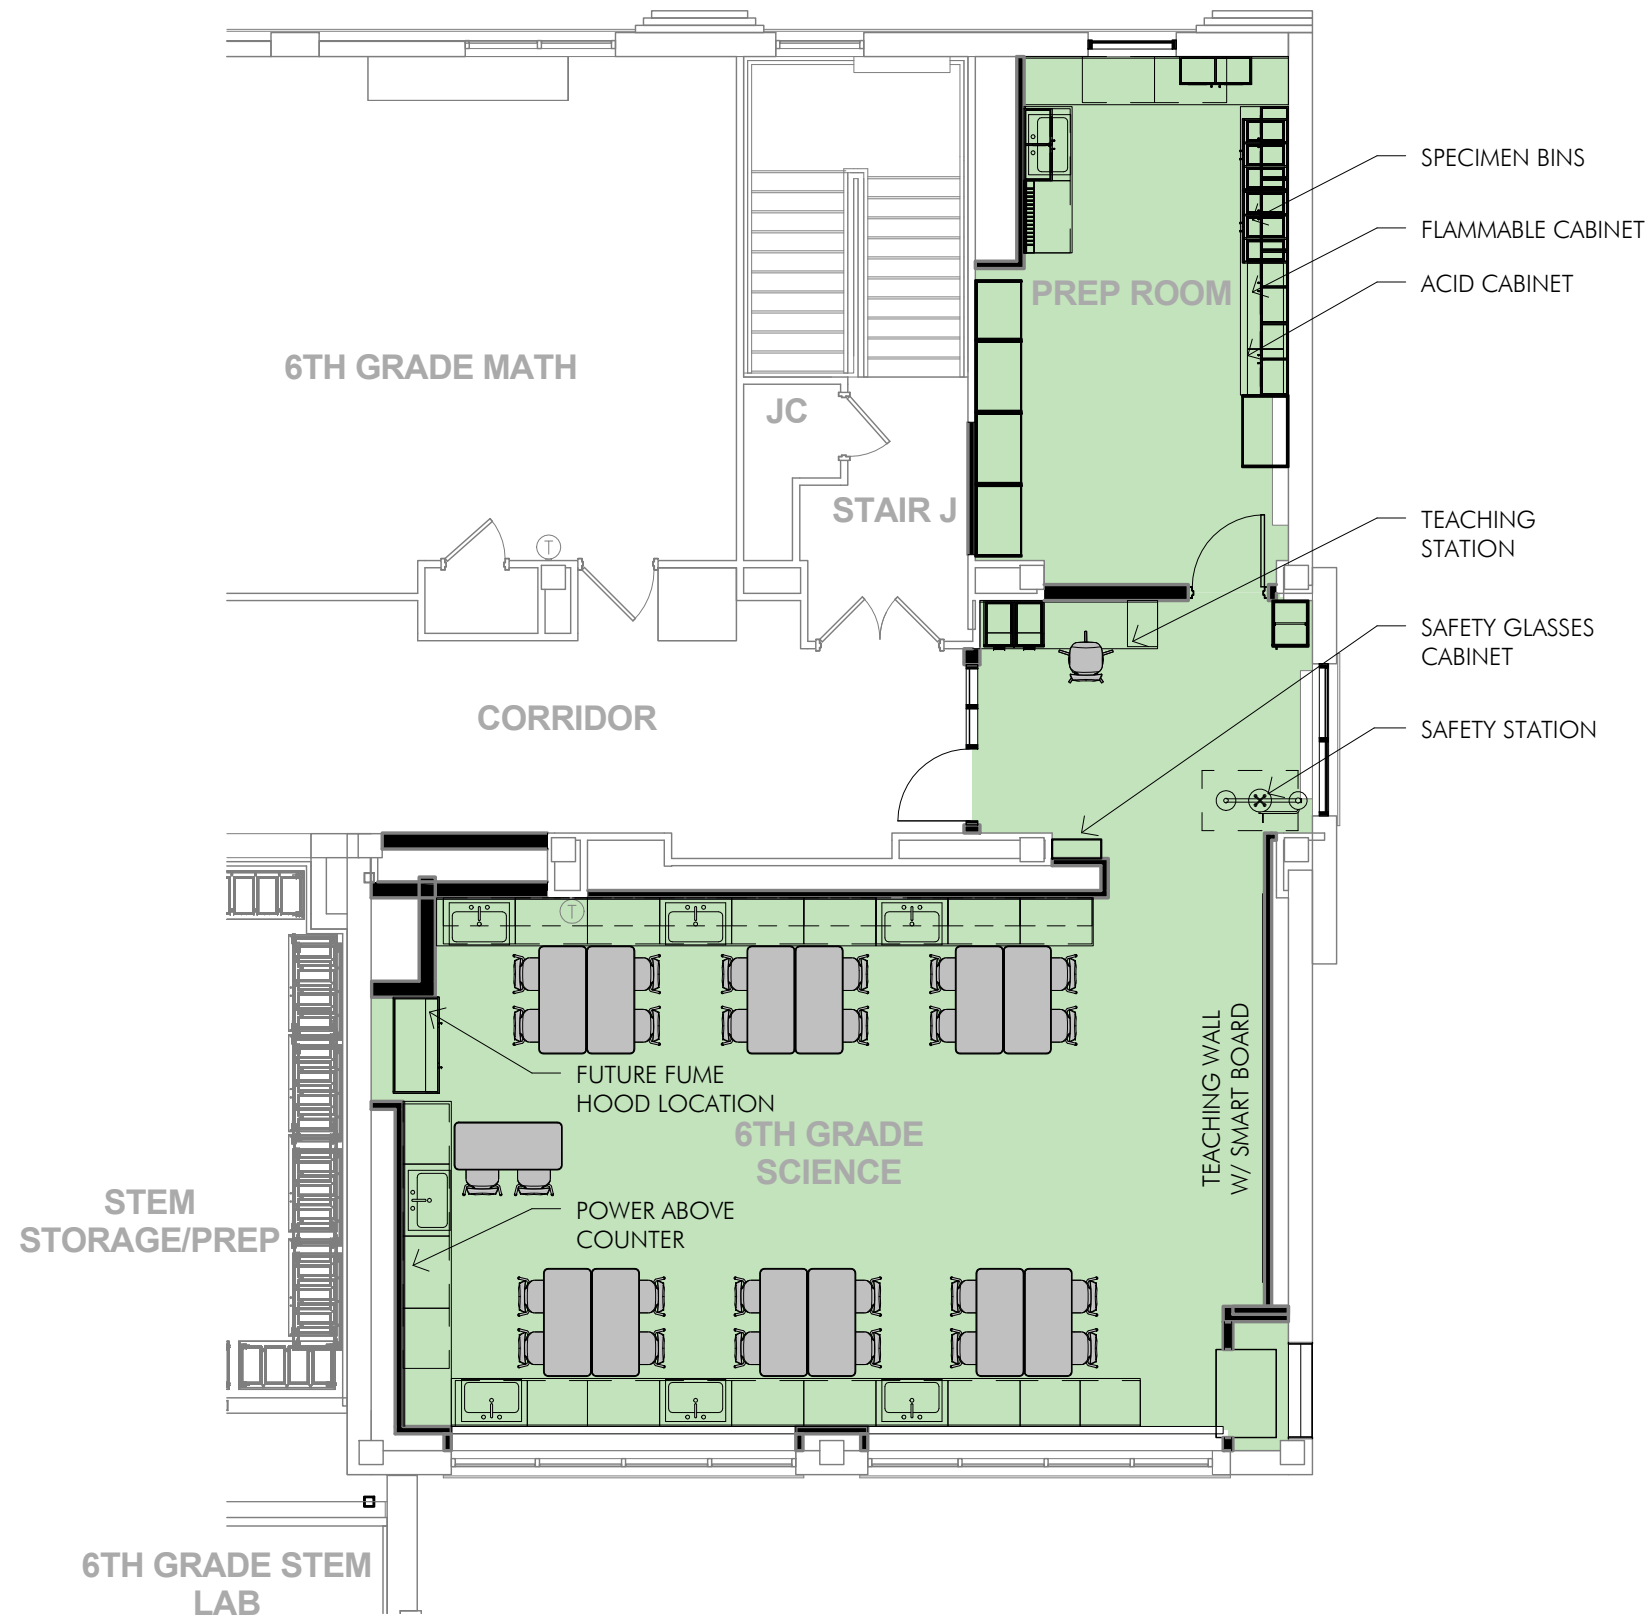

3RD FLOOR - 6TH GRADE WING

1/8" = 1'-0"

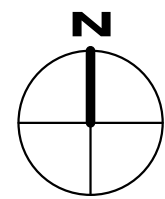

1

EAST COURTYARD

1/8" = 1'-0"