

**WAUNAKEE COMMUNITY SCHOOL DISTRICT
BOARD OF EDUCATION FACILITY COMMITTEE MEETING**

Wednesday, June 4, 2025

8:15 AM

Waunakee Community School District
905 Bethel Circle
Waunakee, WI 53597

Members of the public may attend Board of Education meetings in-person, and will be asked to check in with District personnel when you arrive.

Public comments will be limited to 3 minutes. The Board will allow 30 Minutes for public comments.

Public comments may be sent to Rebecca McDonough at district_administrator@waunakee.k12.wi.us up to one hour before the start of the Board meeting. All comments will be reviewed by the Board members. Emailed comments will be reviewed by the board but not read out loud. Emailed comments sent during any part of the board meeting (Board Development, Closed session, Open session) will be forwarded to the board but may or may not be reviewed by the board until after the board adjourns. Comments must include the commentator's name, address, and must identify their connection to the District (if any) and any group they are representing in order to be considered by the Board.

If you would like to address the Board in-person during the public comments section of the meeting, you will be greeted in the lobby of the building, asked to check in with District personnel when you arrive so that you can be recognized and address the Board when your name is called.

A recording of the meeting will be posted on the District webpage within 24 hours of the meeting time.

AGENDA

I. CALL TO ORDER

II. ROLL CALL

III. APPROVE AGENDA

IV. PUBLIC COMMENTS

V. NEW MIDDLE SCHOOL

3

The purpose of this agenda item is to provide an update on the schedule and finances for the Middle School project. An updated financial report related to contingency funds and change orders has been attached. Administration will review the updates to this months report.

We have attached two documents regarding future change orders that we would like to discuss with the committee. These change orders relate to the outdoor complex at the Middle School. The changes include a new fence line around the property, a storage shed, and track and field equipment. The shed will be in the range that requires Facility Committee approval.

Please consider the attachments to be drafts at this time.

VI. APPROVAL OF CAPITAL MAINTENANCE REQUESTS

7

The purpose of this agenda item is to review our standard agenda item for district-wide capital maintenance requests. Attached please find the capital maintenance tracking spreadsheet for June. Also attached please find capital maintenance requests for June. Administration will review the robotic vacuums and floor scrubbers and discuss the use of this technology in school buildings. The Facility department would like to test out this equipment in several buildings before making similar requests for the new Middle School.

Administration is also requesting feedback on the topic of the girls' gymnastics floor. The existing floor is dated and was purchased used from another district when we started our gymnastics program. Options for replacement could include the 25-26 school year in the High School or waiting for the 26-27 school year when the Gymnastics Program can move to the existing Middle School Gym and keep the floor in place throughout the season.

VII. FUTURE MEETINGS

VIII. ADJOURN

“Any person who has a qualifying disability as defined by the Americans with Disabilities Act who requires assistance with access or materials should contact the Waunakee Community School District Office at 849-2000, 905 Bethel Circle Drive Waunakee, WI 53597, at least twenty-four hours prior to the commencement of the meeting so that necessary arrangements can be made to accommodate the request.”

WCSD - New Middle School
Contract Revision Log for Contingencies
May 28, 2025

Date	PCO	OCO	Description	Status	Pending Cost	CM Contingency	Owner Contingency	Contract Amount	Notes
			Original GMP			\$ 3,370,000	\$ 570,000	\$ 88,220,000	
6/26/2024	-		Structural Steel VE (Beams to Joists)	Closed	-	-	\$ 75,000	-	
6/26/2024	-		Glazing & Metal Panel VE Items	Closed	-	-	\$ 158,380	-	
6/26/2024	-		Cellular Repeater Budget Transfer	Closed	-	-	\$ 378,968	-	
5/16/2024	-		Addendum 004	Closed	-	-	-	-	Inc in GMP
5/24/2024	-		Addendum 005	Closed	-	-	-	-	Inc in GMP
8/20/2024	PCO #01	#001	Additional Abatement @ Gym Ceiling	Closed	-	\$ (64,100)	-	\$ (64,100)	Transfer to District direct contract
8/20/2024	PCO #02	#001	Off-haul of CMU & Brick	Closed	-	\$ (23,615)	-	\$ (23,615)	Transfer to District direct contract
9/19/2024	PCO #03	#001	Additional Abatement Below South Slabs (Transite Conduit)	Closed	-	\$ (9,202)	-	\$ (9,202)	Transfer to District direct contract
-	-	-	CB #01 - Clear water waste system	Closed	-	-	-	-	See CB #03
-	-	-	CB #01 - Sprinkler coverage at dust collector	Closed	-	-	-	-	Covered in GMP
10/29/2024	PCO #05	#001	CB #01 - Sliding glass door silkscreen to match Heritage	Closed	-	\$ (19,857)	-	-	
-	-	-	CB #02 - Masonry changes at elevator shaft at TOW	Closed	-	-	-	-	Covered in GMP
-	-	-	CB #02 - Electrical light changes	Closed	-	-	-	-	Covered in GMP
-	-	-	CB #02 - Plumbing fixture changes	Closed	-	-	-	-	Covered in GMP
11/7/2024	PCO #06	#001	CB #03 - Clear water waste and condensate pump removal	Closed	-	\$ (5,550)	-	-	
9/4/2024	-	-	VE Glazing Manufacturer Change to Old Castle	Closed	-	-	\$ 79,620	-	
9/19/2024	PCO #04	#001	Demolition of Extra Basements	Closed	-	\$ (9,250)	-	\$ (9,250)	Transfer to District direct contract
10/4/2024	PCO #07	#001	CB #04 - Floor box revisions	Closed	-	-	\$ (93,757)	-	
10/14/2024	PCO #13	#002	IRA/PWA for Geothermal System	Closed	-	-	\$ (1,108,948)	-	
11/8/2024	PCO #08	#001	Credit for pickleball courts	Closed	-	-	-	\$ (9,000)	
11/13/2024	PCO #09	#001	VE for Metal Panel Systems MP-1 & MP-2	Closed	-	-	\$ 46,550	-	
12/13/2024	PCO #10	#001	Temporary pond for Geothermal Drilling	Closed	-	\$ (47,318)	-	-	
12/24/2024	PCO #11	#003	Solar Panel Scope - Transfer from Soft Costs	Closed	-	-	-	\$ 751,140	
1/14/2025	PCO #12	#003	Solar Panel Future Infrastructure	Closed	-	-	\$ (45,250)	-	
1/14/2025	-	-	CB #07 - Water Room and Irrigation	Closed	-	-	-	-	Covered in GMP
2/19/2025	-	-	CB #08 - RFI Catch Up and Design Clarifications	Closed	-	-	-	-	Covered in GMP
2/17/2025	-	-	CB #09 - Lighting Controls	Closed	-	-	-	-	Covered in GMP
2/18/2025	-	-	CB #10 - Sprinkler Monitoring and FA at Dust Collection	Closed	-	-	-	-	
2/19/2025	PCO #14	#003	Roof Metals Value Engineering	Closed	-	-	\$ 130,324	-	
2/19/2025	PCO #15	#003	FRP Door Hardware Credit	Closed	-	-	\$ 28,392	-	

3/5/2025	-	-	Polished Concrete Grade B to C	Closed	-	-	-	-	Covered in GMP
3/28/2025	-	-	CB #11 - Irrigation System & RFIs	Closed	-	-	-	-	
4/16/2025	-	-	CB #12 - Digital Displays & RFIs	Pending	-	-	-	-	
4/30/2025	-	-	Exterior Track & Field Gym Equipment	Pending	\$ (40,000)	-	-	-	
4/30/2025	-	-	Maintenance and Equipment Shed (20'x40')	Pending	\$ (95,000)	-	-	-	
4/30/2025	-	-	Replace Site Fence	Pending	\$ (97,000)	-	-	-	
4/30/2025	-	-	Acoustic Panel VE @ Music Rooms	Pending	\$ 35,000	-	-	-	
5/28/2025	-	-	CB #13	Pending					
Total						\$ 3,191,108	\$ 219,279	\$ 88,855,973	



818 N Meadowbrook Ln
Waunakee, WI 53597
(608) 849-9378

PROJECT INFORMATION

**WAUNAKEE
COMMUNITY
MIDDLE SCHOOL**

**D 501 SOUTH STREET
WAUNAKEE, WI
53597**

ISSUANCE AND REVISIONS

DATE	DESCRIPTION
03-08-2024	CONSTRUCTION DOCUMENTS
04-05-2024	ADDENDUM #2
05-24-2024	ADDENDUM #5
07-24-2024	CONSTRUCTION BULLETIN 02
11-08-2024	CONSTRUCTION BULLETIN 05
02-07-2025	CONSTRUCTION BULLETIN 08
03-18-2025	CONSTRUCTION BULLETIN 11

KEY PLAN

SHEET INFORMATION

PROJECT MANAGER RS
PROJECT NUMBER 319203-01

**OVERALL SITE
PLAN**

C200

© 2023 Eppstein Uhen Architects, Inc.

SITE INFORMATION

SITE ADDRESS: 501 SOUTH STREET
 SITE DESCRIPTION: BEING THE EAST 1/2 OF THE NORTHWEST 1/4 OF SECTION 8, TOWNSHIP 8 NORTH, RANGE 9 EAST, VILLAGE OF WAUNAKEE, DANE COUNTY, WISCONSIN.
 SITE ACREAGE TOTAL: 771,171 SF (17.70 ACRES)
 NUMBER OF BUILDING STORIES = 2
 EXISTING IMPERVIOUS AREA = 339,576 SF
 PROPOSED IMPERVIOUS AREA = 351,499 SF
 BUILDING = 136,436 SF
 PAVEMENT/SIDEWALK/TRACK = 215,063 SF
 IMPERVIOUS SURFACE % = 45.9%
 PROPOSED PARKING STALLS: 166 (6 HC)
 PROPOSED BIKE PARKING: 44 STALLS

KEY

- LIGHT DUTY PAVEMENT (6) C502
- HEAVY DUTY PAVEMENT (7) C502
- CONCRETE (1) C502
- CONCRETE PAVEMENT (3) C502
- BIORETENTION POND (5) C501
- AGGREGATE WALKING PATH (8) L500
- SAWCUT EXISTING ASPHALT
- STANDARD CURB AND GUTTER (2) C502
- MOUNTABLE CURB AND GUTTER (2) C502
- REJECT STANDARD CURB AND GUTTER (2) C502



0 50 100 150
SCALE : 1" = 50' (30 X 42)

EDURTH STREET

EIGHTH STREET

SIXTH STREET

EIGHTH STREET

SOUTH STREET

SOUTH STREET

SOUTH STREET

PROPOSED MIDDLE SCHOOL

NOTE
SEE MECHANICAL SHEET M010 FOR EXTENTS OF GEO-EXCHANGE BORE FIELD

New fence location

BIORETENTION 2



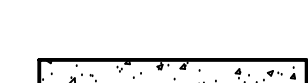
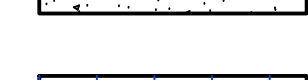
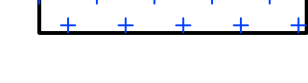
 
 
BIORETENTION 1

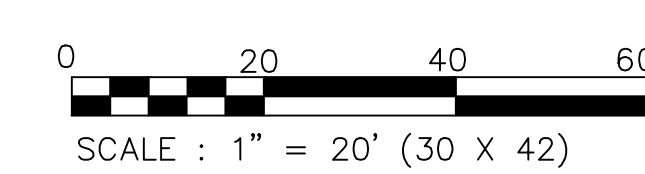
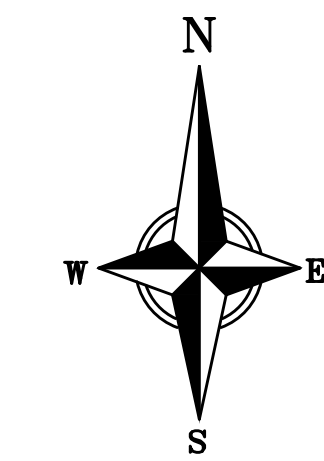
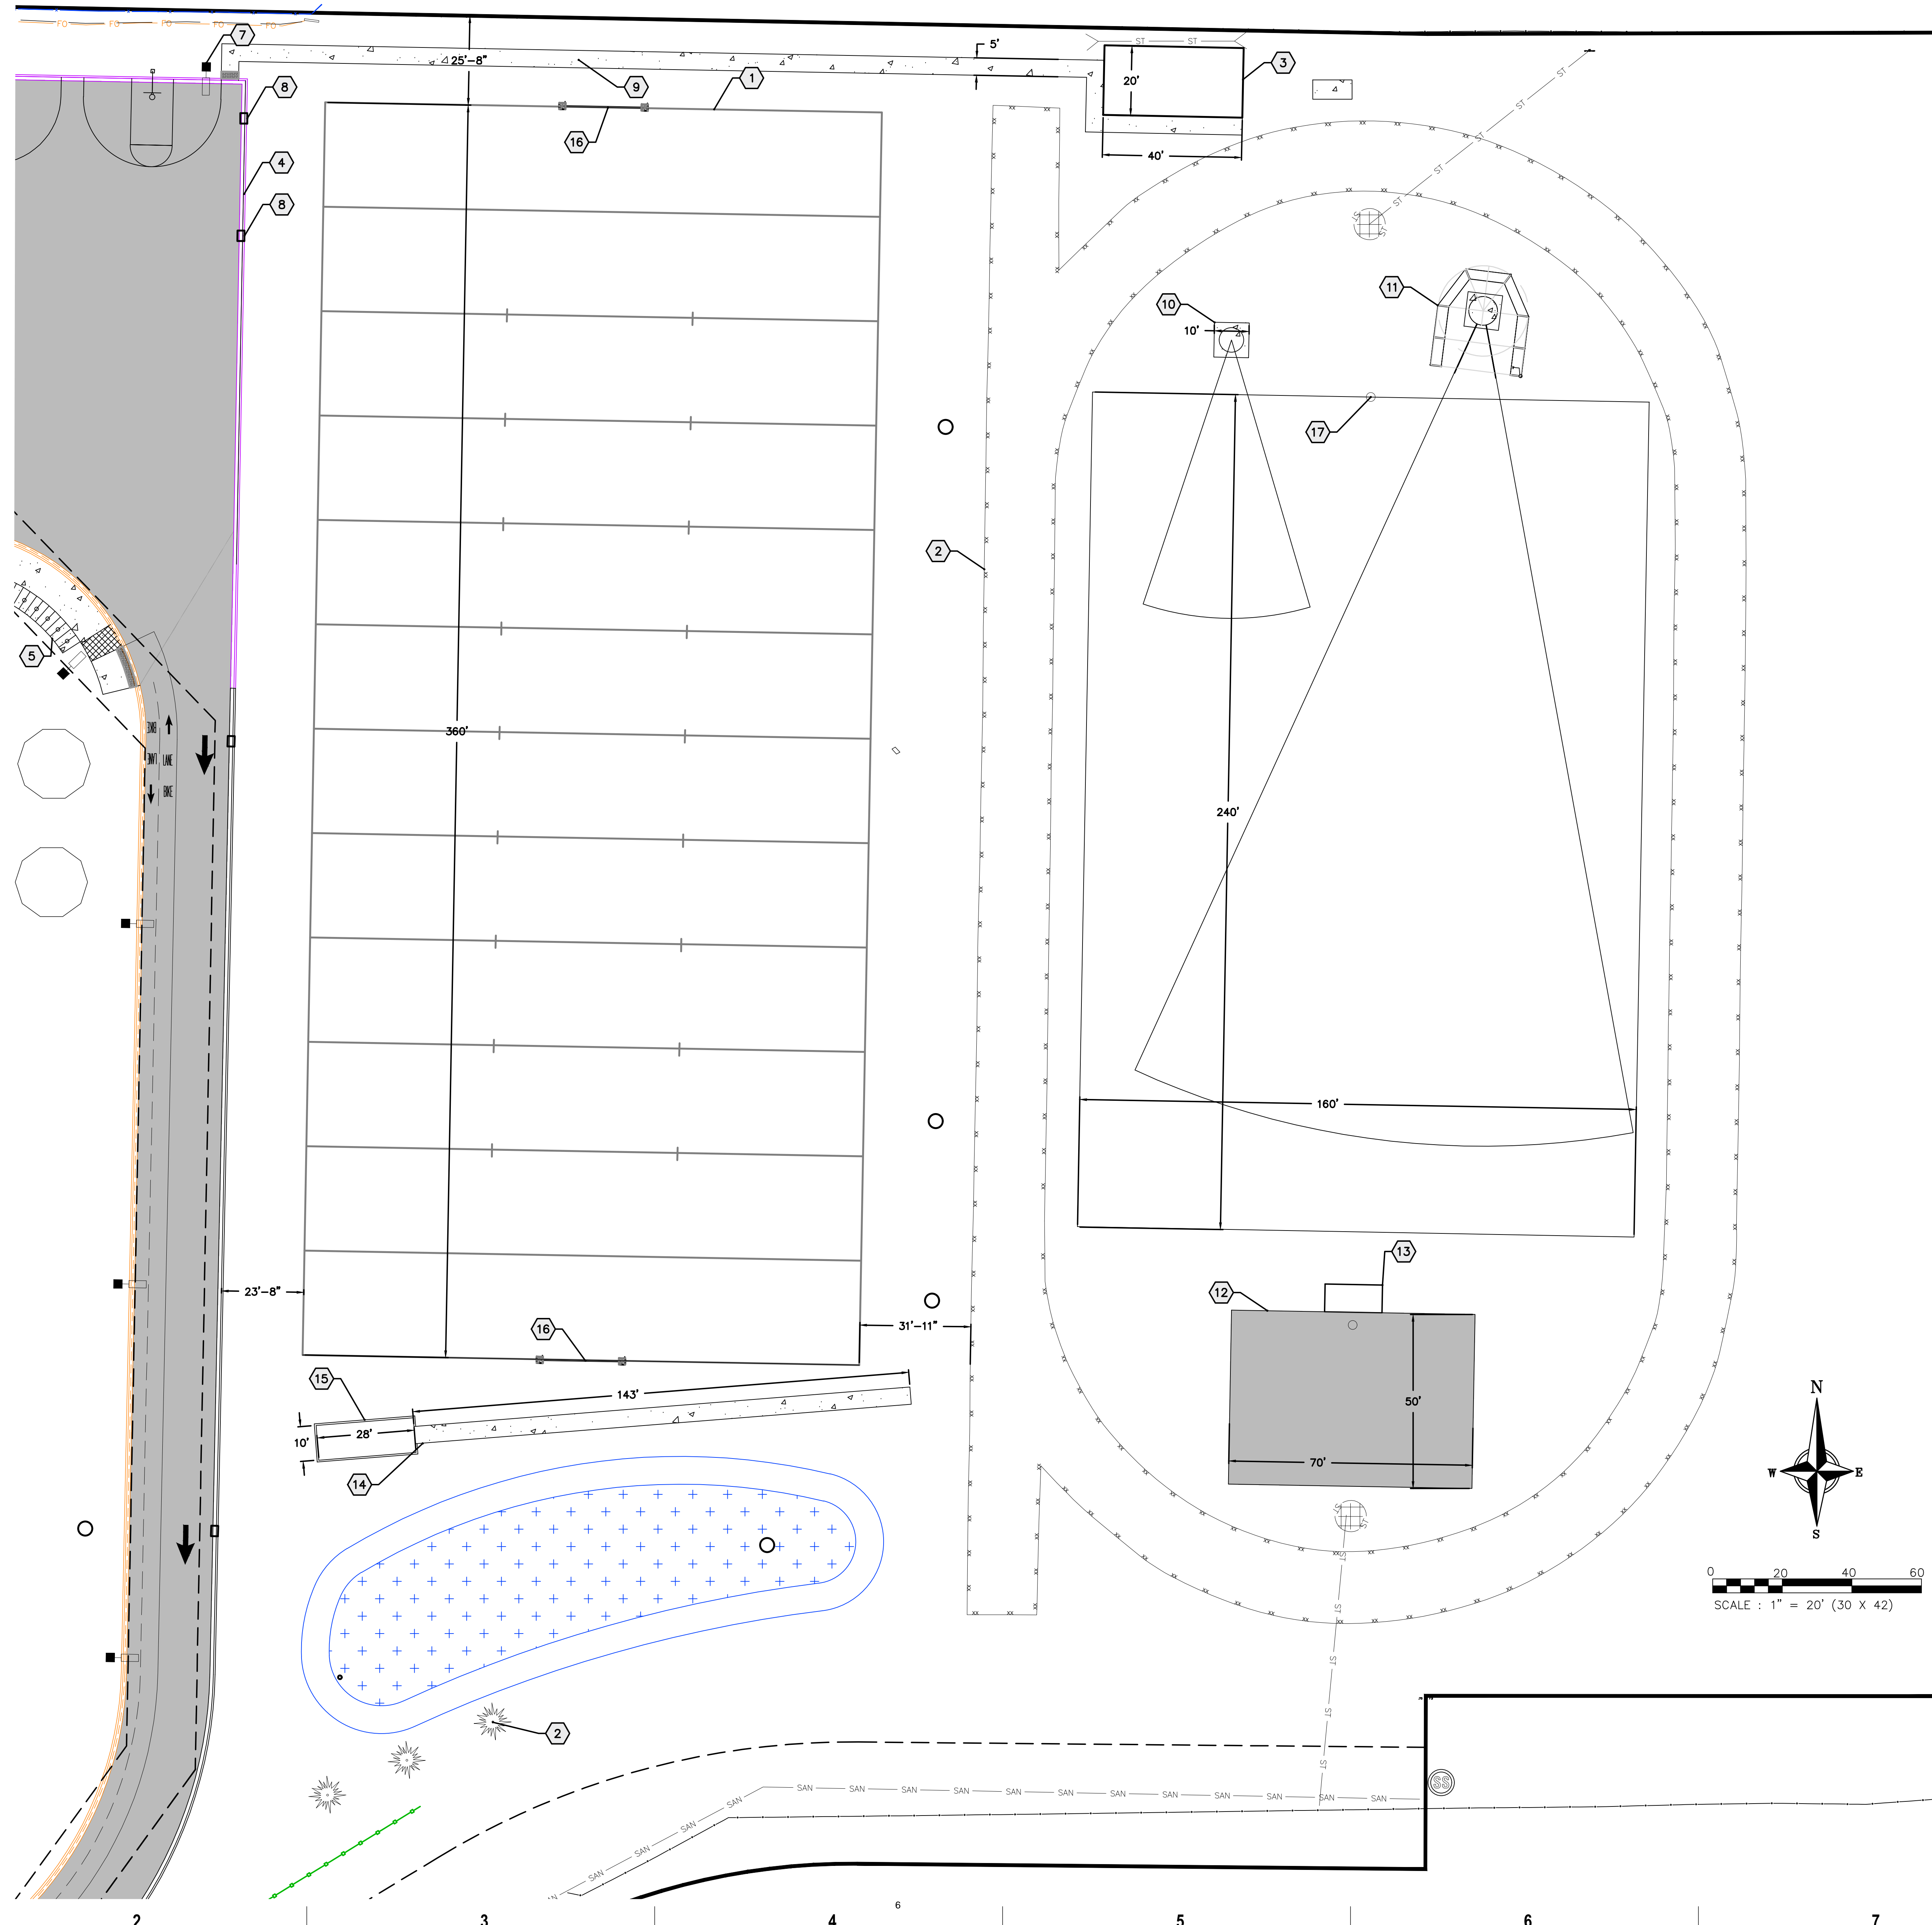
1 2 3 4 5 6 7

PLAN KEY

- ① FOOTBALL FIELD
- ② PLACE NEW BASE MAT ON EXISTING TRACK AND RESTRIPE
- ③ STORAGE SHED
- ④ 18" CURB AND GUTTER
- ⑤ CONCRETE SIDEWALK
- ⑥ EXISTING TREES TO REMAIN, TYP.
- ⑦ LIGHT POLE, TYP.
- ⑧ TRANSITION TO STANDARD CURB AND BUTTER AT INLET
- ⑨ ACCESSIBLE SIDEWALK
- ⑩ 10'X10' CONCRETE SHOT PUT PAD, SYNTHETIC TOEBOARD, AND ALUMINUM SHOT CIRCLE. GILL ATHLETICS MODEL 359 AND 372
- ⑪ DISCUS CAGE AND BARRIER NET, GILL ATHLETICS MODELS 8010 AND 370
- ⑫ 50'X50' HIGH JUMP AREA
- ⑬ 198" X 96" HIGH JUMP PIT. GILL ATHLETICS MODEL 64117 -S1
- ⑭ LONG/TRIPLE JUMP CONCRETE RUNWAY WITH TRACK SURFACING AND 2" STRIPING
- ⑮ LONG JUMP/TRIPLE JUMP PIT WITH 6" WIDE X 18" DEEP CONCRETE PERIMETER CURB
- ⑯ H-STYLE FOOTBALL GOAL POST BY SPORTSFIELD SPECIALTIES
- ⑰ RELOCATE EXISTING GOAL POST

KEY

-  LIGHT DUTY PAVEMENT ⑥ C502
-  HEAVY DUTY PAVEMENT ⑦ C502
-  CONCRETE ① C502
-  BIORETENTION POND ⑤ C501
-  STANDARD CURB AND GUTTER ② C502
-  MOUNTABLE CURB AND GUTTER ② C502
-  REJECT STANDARD CURB AND GUTTER ② C502



818 N Meadowbrook Ln
Waunakee, WI 53597
(608) 849-9378

PROJECT INFORMATION
**WAUNAKEE
COMMUNITY
MIDDLE SCHOOL**

D 501 SOUTH STREET
WAUNAKEE, WI
53597

ISSUANCE AND REVISIONS

DATE	DESCRIPTION
03-08-2024	CONSTRUCTION DOCUMENTS
04-05-2024	ADDENDUM #2
05-24-2024	ADDENDUM #5
02-07-2025	CB 08
05-28-2025	

KEY PLAN

SHEET INFORMATION

PROJECT MANAGER RS
PROJECT NUMBER 319203-01

SITE PLAN

C204



WCS D Maintenance Work Tracking Summary

5/28/2025

MAINTENANCE BUDGET

11/4/2022
 11/4/2022
 6/5/2024
 12/22/2023
 9/24/2024
 4/3/2025
 4/3/2025

Total amount budgeted in referendum	\$	6,395,000
Bleacher Extension Referendum Amount	\$	500,000
Approved projects amount to date	\$	(18,123,645)
Funds allocated from contingency or interest	\$	1,120,000
Funds allocated from interest	\$	6,816,316
Funds allocated from Project Savings	\$	4,500,000
Estimated Interest 3-2025 through 8-2026	\$	1,500,000

TOTAL FUNDS AVAILABLE	\$	2,707,671
------------------------------	-----------	------------------

APPROVED (BY BOARD) PROJECTS

Date	Description	Location	Status	Bid Amount
3/13/2023	Warrior Stadium track replacement, bleacher expansion and related improvements	High	Completed	\$ 1,300,000
	APPROVED AT 4/10/2023 BOARD MEETING			\$ 1,300,000
4/10/2023	Roof replacement - entire roof	Middle	Completed	\$ 631,000
4/10/2023	Redo TLC Roof*	High	Completed	\$ 46,300
4/10/2023	Freight Elevator Security *	High	Completed	\$ 10,132
	APPROVED AT 4/10/2023 BOARD MEETING			\$ 687,432
5/1/2023	Emergency Roof Repairs (NORTHERN)	District	Completed	\$ 40,000
5/1/2023	Emergency HVAC Repairs (NAM)	District	Completed	\$ 25,000
5/1/2023	Emergency Plumbing Repairs (HOOPER)	District	Completed	\$ 25,000
5/1/2023	Emergency Electrical Repairs (GLOBALCOM/WESTPHAL)	District	Completed	\$ 25,000
5/1/2023	Replace Walking Path near Century Avenue and Community Drive	District	Completed	\$ 33,453
5/1/2023	Safety Film on all doors	District	Completed	\$ 46,374
5/1/2023	Low Driveway Inlet * (SOUTH CENTRAL CONTRACTING)	Prairie	Completed	\$ 2,842
5/1/2023	(2) Card Readers	Prairie	Completed	\$ 13,099
5/1/2023	(4) Magnetic Door Holders	Prairie	Completed	\$ 13,270
5/1/2023	Asphalt Under Gaga Pits * (WOLF PAVING)	Arboretum	Completed	\$ 19,741
5/1/2023	Broken Curb Inlet Hole/Culvert * (SOUTH CENTRAL CONTRACTING)	Arboretum	Completed	\$ 7,000
5/1/2023	4 Card Readers & at Double Doors by Office * (GLOBALCOM)	Arboretum	Completed	\$ 13,099
5/1/2023	(8) Magnetic Door Holders to isolate sections of building during lockdown *	Arboretum	Completed	\$ 26,539
5/1/2023	8 Magnetic Door Holders for securing pods during lockdown *	Intermediate	Completed	\$ 26,539
5/1/2023	Classroom 131 Window *	Middle	Completed	\$ 10,940
5/1/2023	Door 1 Entrance Stair Treads *	Middle	Completed	\$ 21,900
5/1/2023	Door 1, 10 Walkway Concrete Replacement	Middle	Removed	\$ 29,860
5/1/2023	Sidewalk Repair * (Confirmed split cost with Village)	Middle	Completed	\$ 20,000
5/1/2023	High School Bus Loop Sidewalk Ramp Replacement	High	Completed	\$ 4,950
5/1/2023	16 Lockable Restrooms *	High	Completed	\$ 6,553
5/1/2023	Room 1433, 1411, 1501 Carpet	High	Completed	\$ 13,290
5/1/2023	4 Card Readers at front office, other locations	High	Completed	\$ 16,000
5/1/2023	Repair dust collector in Woodshop	High	Completed	\$ 4,711
5/1/2023	High School CO2 Tank Pad and Fencing	High	Completed	\$ 9,902
5/1/2023	Front Door Canopy	District Office	Completed	\$ 6,303
5/1/2023	Air Handling Unit 05 Replacement	High	Completed	\$ 300,000
5/1/2023	Replacement of Chiller CH002 - includes upgrade to 350-ton	High	Completed	\$ 515,000
5/1/2023	Replacement of Chiller CH001	High	Completed	\$ 200,000
	APPROVED AT 5/1/2023 BOARD MEETING			\$ 1,476,365
6/12/2023	Middle School Fire Safety Project	Middle	Completed	\$ 36,859
6/12/2023	Prairie Elementary Remodeling Proposal	Prairie	Completed	\$ 82,832
	APPROVED AT 6/12/2023 BOARD MEETING			\$ 119,691
7/10/2023	Parking lot landscaping repair	Intermediate	Completed	\$ 9,970
7/10/2023	Trees and light-blocking material for fence @ Warrior Stadium	High	Completed	\$ 17,200
7/10/2023	Playground playmat chips	AES, PES, IS	Completed	\$ 12,266
7/10/2023	Parking lot striping and minor repairs	All lots except HES, Bethel	Completed	\$ 25,159
7/10/2023	Special education restroom remodel	Middle	Completed	\$ 11,000
7/10/2023	SenTronic Closers	AES, PES, IS	Completed	\$ 16,798
7/10/2023	WIS Security System Install	Intermediate	Completed	\$ 1,020
7/10/2023	Eaves, Troughs & Downspouts - North side	High	Completed	\$ 19,728
7/10/2023	Pool bleacher repair	High	Completed	\$ 1,050
7/10/2023	Flag pole repair	Intermediate	Completed	\$ 3,410
	APPROVED AT 7/10/2023 BOARD MEETING			\$ 117,601
8/14/2023	Dishwasher Replacement	Middle	Completed	\$ 29,430
8/14/2023	Softball Field Lights	High School	Completed	\$ 175,000
	APPROVED AT 8/14/2023 BOARD MEETING			\$ 204,430
9/11/2023	High School Signage	High School	Completed	\$ 21,500
	APPROVED AT 9/11/2023 BOARD MEETING			\$ 21,500
10/9/2023	Special Education Room Project	Middle	Completed	\$ 29,036
	APPROVED AT 10/9/2023 BOARD MEETING			\$ 29,036
12/11/2023	Replace non working water softener (19 yrs old)	Arboretum	Completed	\$ 5,588
12/11/2023	Bleacher repairs	Arboretum	Completed	\$ 2,472
12/11/2023	Repair water heater 1	High	Completed	\$ 6,050
12/11/2023	Old gym bleacher repairs	High	Completed	\$ 2,459
12/11/2023	Main gym bleacher repairs	High	Completed	\$ 4,780
12/11/2023	Discus throwing area concrete	High	Completed	\$ 16,500
12/11/2023	Bleacher repairs	Intermediate	Completed	\$ 2,950
12/11/2023	Bleacher repairs	Middle	Completed	\$ 3,858
12/11/2023	Installation of closed loop filtration equipment	Middle	Completed	\$ 3,169
12/11/2023	Bleacher repairs	Prairie	Completed	\$ 2,472
12/11/2023	UPS circuit additions (to prevent power outage problems)	Prairie	Completed	\$ 4,310
12/11/2023	Replace 5 radio system UPS systems	District	Completed	\$ 8,635
12/11/2023	JOHN DEERE 60 Heavy-Duty Rotary Broom	District	Completed	\$ 5,600
12/11/2023	Skid Loader Pallet forks	District	Completed	\$ 1,100
12/11/2023	EcoStruxure Transition Over New Hardware (Front End Only)	Arboretum	Completed	\$ 32,000
12/11/2023	EcoStruxure Transition Over New Hardware (Front End Only)	Prairie	Completed	\$ 50,200
12/11/2023	EcoStruxure Transition Over New Hardware (Front End Only)	High School	Completed	\$ 96,000
12/11/2023	EcoStruxure Transition Over New Hardware (Front End Only)	Intermediate	Completed	\$ 32,000
12/11/2023	EcoStruxure Transition Over New Hardware (Front End Only)	Middle	Completed	\$ 46,600
	APPROVED AT 12/22/2023 BOARD MEETING			\$ 326,743
1/8/2024	Bleacher Boss - Power Assist Unit	Athletics	Completed	\$ 4,900
1/8/2024	Robotic Athletic Field Painter	Athletics	Completed	\$ 29,700
1/8/2024	Water Reel with Booster	Grounds	Completed	\$ 14,000
1/8/2024	Robotic Mowers	Grounds	Removed	\$ 22,000
1/8/2024	John Deere 1575 tractor (includes snow blower and broom)	Grounds	Completed	\$ 55,600
1/8/2024	Fork Lift	Maintenance	Completed	\$ 50,000
	APPROVED AT 1/8/2024 BOARD MEETING			\$ 176,200
2/12/2024	Brush and snow blower attachments	District	Completed	\$ 11,600
2/12/2024	Resurface all gym floors in district	District	Completed	\$ 24,668

2/12/2024	Wood chips for school playgrounds	District	Completed	\$	14,500
2/12/2024	Signature Choral Risers - 4 Tier	District	Completed	\$	16,590
2/12/2024	Power outage monitoring electrical meter	District	Completed	\$	88,600
2/12/2024	SRP card for each classroom	District	Completed	\$	7,964
2/12/2024	Outside bollard lights need to be updated with LED (20 total)	Arboretum	Completed	\$	82,449
2/12/2024	Add card reader to rear entrance of front office	Arboretum	Completed	\$	4,000
2/12/2024	Front entrance - exterior stain	Arboretum	Completed	\$	2,569
2/12/2024	Carpet - remaining rooms 1st and 2nd floor	Arboretum	Completed	\$	87,000
2/12/2024	Doors 9 gym, door 11, door 12 (6 total doors)	Arboretum	Completed	\$	37,354
2/12/2024	Cracked tile replacement (various areas)	Arboretum	Completed	\$	5,000
2/12/2024	Landscaping around building	Arboretum	Completed	\$	70,000
2/12/2024	Playground sun shades	Arboretum	Completed	\$	18,288
2/12/2024	198 Boiler room (penthouse) roof walls	High	Completed	\$	73,000
2/12/2024	Bleachers, Portable	High	Completed	\$	47,500
2/12/2024	Furnish and install 2 new windows for baseball press box	High	Completed	\$	20,500
2/12/2024	Furnish and install 3 new windows for football press box	High	Completed	\$	10,280
2/12/2024	Furnish and install 2 new windows for soccer press box	High	Completed	\$	20,500
2/12/2024	Varsity SoGball Field batting cages/audio/backstop	High	Completed	\$	5,400
2/12/2024	Card readers in shipping/receiving area	High	Completed	\$	9,395
2/12/2024	Door 1 storefront	High	Completed	\$	33,000
2/12/2024	Door 18 security	High	Completed	\$	934
2/12/2024	John Deere tractor plus attachments	High	Completed	\$	52,200
2/12/2024	Fix joint bump in the floor	Intermediate	Completed	\$	1,843
2/12/2024	Wallpaper Graphics	Intermediate	Completed	\$	55,391
2/12/2024	Gymnasium electronic closers	Intermediate	Completed	\$	8,352
2/12/2024	Solar PV expansion	Intermediate	Completed	\$	498,982
2/12/2024	Slow gym curtain	Intermediate	Completed	\$	4,177
2/12/2024	Whiteboards from old HES	Intermediate	Completed	\$	21,900
2/12/2024	Classroom carpeting rooms 136, 110, 223, 239	Middle	Completed	\$	19,000
2/12/2024	Door 7 replace stairway treads	Middle	Completed	\$	26,300
2/12/2024	Carpet landings - doors 5, 6	Middle	Completed	\$	9,000
2/12/2024	Rider floor scrubber - 30" (Trident R30-HIL56009)	Prairie	Completed	\$	17,837
2/12/2024	Add card reader to rear entrance of front office	Prairie	Completed	\$	4,000
2/12/2024	Concrete work on Sidewalks	Prairie	Completed	\$	49,030
2/12/2024	Add privacy panels in restrooms	Prairie	Completed	\$	2,730
2/12/2024	Play ground shade canopy	Prairie	Completed	\$	1,600
2/12/2024	Acoustical panels for cafeteria	Prairie	Completed	\$	14,484
2/12/2024	Replace carpet	Prairie	Completed	\$	32,000
2/12/2024	Downspout sink hole	Prairie	Completed	\$	3,287
2/12/2024	Move old hoops at existing Heritage & install at Prairie	Prairie	Completed	\$	15,275
2/12/2024	Waukegan Softball Upgrades	District	Completed	\$	325,000
	APPROVED AT 2/12/2024 BOARD MEETING			\$	1,848,079
3/5/2024	Items from Maintenance list in Vogel Bros. High School Scope of work	High	Completed	\$	3,503,800
3/5/2024	Concrete lip at door 2	Arboretum	Completed	\$	1,200
3/5/2024	District mechanic tools and tool box	District	Completed	\$	22,000
3/5/2024	Project management services for generator installation project	District	Completed	\$	5,400
3/5/2024	LED upgrades and lighting controls additions	High	Removed	\$	1,440,850
3/5/2024	Carpeting in (17) classrooms	High	Completed	\$	95,000
3/5/2024	Boiler closed loop filtration equipment	High	Completed	\$	3,186
3/5/2024	JV Softball press box wood stairs w/ composite deck board at treads, risers, and landings	High	Completed	\$	14,389
3/5/2024	Varsity baseball press box wood stairs w/ composite deck board at treads, risers, and landing	High	Completed	\$	17,314
3/5/2024	Varsity soccer press box wood stairs w/ composite deck board at treads, risers, and landings	High	Completed	\$	17,314
3/5/2024	Varsity football press wood stairs w/ composite deck board at treads, risers, and landings	High	Completed	\$	22,484
3/5/2024	Clock/Bell/PA (InformaCast Fusion IP Speaker Endpoint Add-On for WHS)	High	Completed	\$	826,011
3/5/2024	Video cameras	High	Completed	\$	115,000
3/5/2024	Fieldhouse projector and audio	High	Completed	\$	65,000
3/5/2024	Audio upgrade for the Commons and Cave	High	Completed	\$	15,000
3/5/2024	New basketball hoop controls (old gym)	High	Completed	\$	6,900
3/5/2024	Painting of field house and logos	High	Completed	\$	37,000
3/5/2024	Furnish & install new floor traction power operation for field house bleachers	High	Completed	\$	36,356
3/5/2024	Varsity baseball shed and press box	High	Completed	\$	10,000
3/5/2024	Replace fieldhouse backboard motors	High	Completed	\$	20,000
3/5/2024	Fieldhouse mid-court curtain and motor	High	Completed	\$	25,000
3/5/2024	Replace wall mounted basketball structure and hoops	Prairie	Completed	\$	66,500
3/5/2024	Boiler closed loop filtration equipment	Prairie	Completed	\$	3,186
3/5/2024	Energy efficiency audit	Prairie	Completed	\$	3,060
3/5/2024	Gymnasium audio system	Prairie	Completed	\$	30,000
	APPROVED AT 3/11/2024 BOARD MEETING			\$	6,401,950
4/8/2024	Postpone Items from Maintenance list in Vogel Bros. High School Scope of work	High	Completed	\$	(740,000)
4/8/2024	Postpone - LED upgrades and lighting controls additions	High	Completed	\$	(1,440,850)
4/8/2024	Rack-it drying & storage for art class	Arboretum	Completed	\$	2,739
4/8/2024	Reinforce Warrior stadium fencing with bigger posts plus vertical metal straps	High	Completed	\$	12,680
4/8/2024	Field house banners 27 Championship Signs + Logo	High	Completed	\$	22,533
4/8/2024	Drywall cracking	Intermediate	Completed	\$	2,888
4/8/2024	Playground crushed granite walkways upgrade	Intermediate	Completed	\$	43,200
4/8/2024	Rack-it drying & storage for art class	Prairie	Completed	\$	2,739
4/8/2024	TurfTime 84 inch AR-24 series leveling roller	District	Completed	\$	8,445
	APPROVED AT 4/8/2024 BOARD MEETING			\$	(2,085,626)
5/13/2024	Prairie and Arboretum LED lighting	Arboretum/Prairie	Completed	\$	1,372,500
5/13/2024	2-way radio system expansion	New Heritage	Completed	\$	16,058
5/13/2024	Music area door opening 1803 reconfiguration for piano moves	High	Completed	\$	7,796
5/13/2024	Press box gutters and downspouts (JV SoGball, Soccer, Varsity Baseball)	High	Completed	\$	1,650
5/13/2024	Replace fieldhouse HVAC duct sock	High	Completed	\$	50,000
5/13/2024	Security upgrades parts and installation of mag lock on pair of doors from office to school	High	Completed	\$	5,455
5/13/2024	Security upgrades installation of electric strikes at back office door and back mailroom door	High	Completed	\$	3,591
5/13/2024	Warrior fence light-block material replace/repair/reinforcement	High	Completed	\$	775
5/13/2024	Fabricate/install gate latch at Warrior Pitch Stadium	High	Completed	\$	875
5/13/2024	Program for robo-paint logos for additional fields	High	Completed	\$	2,000
5/13/2024	Gopher tumble pro 1 3/8 inch polyethylene- foam mats (6)	Arboretum	Completed	\$	3,094
5/13/2024	Cracked corian heated seating along windows (4 places)	Arboretum	Completed	\$	44,175
5/13/2024	ADA Swing Seat for an 8' Toprail	Arboretum	Completed	\$	1,780
5/13/2024	5 window treatments in exercise area	Intermediate	Completed	\$	2,125
5/13/2024	Gopher tumble pro 1 3/8 inch polyethylene- foam mats (6)	Prairie	Completed	\$	4,672
5/13/2024	4044R Compact Utility Tractor (33 PTO hp)	District	Completed	\$	47,000
5/13/2024	2800 AM HillTip IceStriker w/ brine maker 1500 gal. brine storage tank (FF)	District	Completed	\$	34,147
5/13/2024	Additional cost power outage monitoring electrical meter (original approved budget \$88,600)	District	Completed	\$	9,900
5/13/2024	Proposal for civil engineering services for playground renovations (PES, AES, WIS)	District	Hold	\$	26,700
5/13/2024	New emergency kits for classroom (supplies)	District	Completed	\$	7,964
5/13/2024	Additional funds for remainder school year emergency roofing repairs (\$45,000 original)	District	Completed	\$	26,961
5/13/2024	Removal of the existing scoreboard from the old Heritage Gymnasium/District to store	Heritage	Completed	\$	1,284
	APPROVED AT 5/13/2024 BOARD MEETING			\$	1,670,502
6/10/2024	UnderFence Mow Strip	Grounds	Completed	\$	22,884
6/10/2024	Replace 2013 (MT1) - Ford F350 snow plow truck with dump body	Maintenance	Completed	\$	83,120
6/10/2024	Additional cost to installation of generator	Building	In Progress	\$	85,950
6/10/2024	Add (4) Gentex fire alarm horn strobes (shop and copy center)	Building	Completed	\$	7,600

6/10/2024	Toro cart to replace the old Jacobsen cart	Grounds	Completed	\$	17,757
6/10/2024	Energy Audit Services	Site Development	In Progress	\$	2,660
6/10/2024	Repair dishwasher	Equipment	Completed	\$	5,764
6/10/2024	JV SoGball/Varsity Soccer press box subfloor repair and Warrior Stadium door repair	Athletics	Completed	\$	8,564
6/10/2024	Door 6 receiving, replace with new door, frame, and transom glass	Doors	Completed	\$	8,446
6/10/2024	Penthouse Siding included in the budget is to extend (2) GFCI receptacles for new siding installation. Remove and replace Solar Junction box as needed.	Electrical	In Progress	\$	1,750
6/10/2024	Rear main office doors access control (security with more card readers)	Security	Completed	\$	18,330
6/10/2024	Cart for Folding Chairs: 300 lb Load Capacity, 40 in x 19 in x 35 in, For 36 Chairs (9 carts)	Building	Completed	\$	2,000
6/10/2024	Storm damage including water damage, fence, flag pole, signs, pool roof	Building	Completed	\$	72,100
6/10/2024	Replace pool roof (potential property insurance claim)	Building	Completed	\$	351,761
6/10/2024	Divide bookroom into 2 spaces (quote coming 06/05/2024)	Special Education	Completed	\$	74,913
APPROVED AT 6/10/2024 BOARD MEETING				\$	763,599
7/8/2024	Steel pipe handrail at 3 press boxes (code)	High	Completed	\$	6,500
7/8/2024	Painting media room, press room, ref room walls and ceiling	High	Completed	\$	2,314
7/8/2024	Repair storm damage at Warrior Stadium press box	High	Completed	\$	10,830
7/8/2024	Storm damage at fieldhouse	Middle	Completed	\$	238,668
7/8/2024	Storm damage in 2nd grade neighborhood	Arboretum	Completed	\$	37,745
7/8/2024	Hot water pump #6 VFD replace	High School	Completed	\$	8,275
APPROVED AT 7/8/2024 BOARD MEETING				\$	304,332
8/12/2024	Chemical disposal for Chemistry Dept. (Jason Rotzenberg)	HS, MS	Completed	\$	4,060
8/12/2024	Trident carpet extractor	Arboretum	Completed	\$	9,917
8/12/2024	Supply and install 45 minute fire rated doors into existing frame	Arboretum	In Progress	\$	6,962
8/12/2024	Dehumidifiers (one to replace a broken HS unit, 1 for Bethel copy)	District	Completed	\$	17,538
8/12/2024	Furnish and install mural corner guards and trim	Intermediate	Completed	\$	3,922
8/12/2024	Engineering for water infiltrating ground electrical/data boxes	District	Completed	\$	8,500
8/12/2024	Engineering to evaluate storm water and recent flood damage	Arboretum	In Progress	\$	35,000
8/12/2024	Split System #4	District	Completed	\$	14,000
8/12/2024	Wall Ceiling	Prairie	Completed	\$	17,680
8/12/2024	Pressbox railings	District	Completed	\$	2,466
APPROVED AT 8/12/2024 BOARD MEETING				\$	120,045
9/9/2024	Allocation of maintenance expenses to Fund 49	District	Completed	\$	998,000
9/9/2024	Repair walk in cooler and walk in freezer	Intermediate	Completed	\$	8,500
9/9/2024	School fitness maintenance	Intermediate	Completed	\$	5,021
9/9/2024	Lazer Z Diesel Mower with 144 inch deck	District	Completed	\$	61,399
APPROVED AT 9/9/2024 BOARD MEETING				\$	1,072,920
10/14/2024	Remove (80) existing light fixtures and install (80) new nLight enabled light fixtures to allow f	High	Hold	\$	-
10/14/2024	Full service of all internal seals, gaskets, and hardware on UV System	High	In Progress	\$	4,302
10/14/2024	Install new exit devices	High	In Progress	\$	5,980
10/14/2024	Regrating the varsity softball infield for drainage issues	High	Completed	\$	15,000
10/14/2024	Lanscaping regrade behind home plate of JV baseball	High	In Progress	\$	8,111
10/14/2024	Add card readers, strikes to 3 sets of doors at entry	Middle	In Progress	\$	17,543
10/14/2024	Replace handicap push buttons with wave sensors	Middle	In Progress	\$	3,125
10/14/2024	Demo of 2 walls in the Northeast corner of the classroom to expand student space	TLC	In Progress	\$	4,940
10/14/2024	Dishwasher	High	In Progress	\$	28,439
10/14/2024	Ranger 570 cart	High	In Progress	\$	13,992
APPROVED AT 10/14/2024 BOARD MEETING				\$	101,432
11/11/2024	Remove (80) existing light fixtures and install (80) new nLight enabled light fixtures to allow f	High	Hold	\$	-
11/11/2024	Aluminum Fence Posts (FTO Fundraised - Fund 21)	Prairie	In Progress	\$	9,660
11/11/2024	Replace handicap push buttons with wave sensors	Middle	In Progress	\$	3,125
11/11/2024	Club Car 700 Lithium Ion Batter	High	In Progress	\$	19,075
APPROVED AT 11/11/2024 BOARD MEETING				\$	31,860
12/9/2024	Remove (80) existing light fixtures and install (80) new nLight enabled light fixtures to allow for scene programming with (5) push button switches. The \$21,575 can be compared to the original quote of \$46,400.	High	In Progress	\$	21,575
12/9/2024	Installation of nLight control system - NOT APPROVED	High		\$	-
12/9/2024	13 additional Radios for District/Building Communication	High	In Progress	\$	11,674
12/9/2024	remove 6 Von Duprin 88 exit devices and install 6 Von Duprin 99 exit devices, install 6 e	High	In Progress	\$	12,915
12/9/2024	Water Leaks toward Kindergarten Hall, Need to have Northern Metal will review windo	High	In Progress	\$	2,500
12/9/2024	Electric Strike at Door 26 (exterior) to accomodate automatic opener	Middle	In Progress	\$	1,471
12/9/2024	Install new doors at Gym Door #10	Middle	In Progress	\$	24,960
APPROVED AT 12/09/2024 BOARD MEETING				\$	75,095
1/13/2025	John Deere Salt Spreader	High	In Progress	\$	5,975
1/13/2025	Sentronic Door Closer - equipment and install	High	In Progress	\$	4,267
1/13/2025	Sentronic Door Closer - wiring	High	In Progress	\$	9,450
1/13/2025	Veritcal Rod Repairs	Prairie	In Progress	\$	1,583
1/13/2025	Install new light switches for two rooms in each building	Arboretum/Prairie	In Progress	\$	4,267
APPROVED AT 1/13/2025 BOARD MEETING				\$	25,541
2/10/2025	Softball diamond upgrades, new base and Pitching mound rubber	High	In Progress	\$	454
2/10/2025	Door 12 WHS carpet tile	High	In Progress	\$	3,784
2/10/2025	chemical recycling supplies	High	In Progress	\$	363
APPROVED AT 2/10/2025 BOARD MEETING				\$	4,601
3/10/2025	Clock/Bell/PA system	Arboretum	In Progress	\$	366,730
3/10/2025	Replace lunch room tables	Prairie	In Progress	\$	83,013
3/10/2025	Add flag pole to Varsity Softball	Athletics	In Progress	\$	1,369
3/10/2025	Utility marking for flag pole	Athletics	In Progress	\$	200
APPROVED AT 3/10/2025 BOARD MEETING				\$	451,312
4/14/2025	Financial Plan 2025-26	Arboretum	Completed	\$	575,025
4/14/2025	Allocation of maintenance expenses to Fund 49 for 2025-26	Prairie	In Progress	\$	900,000
4/14/2025	School property signage	Arboretum	In Progress	\$	200
4/14/2025	Milestone camera management (District)	Arboretum	In Progress	\$	40,000
4/14/2025	Redo windows where high/low roof meet	Arboretum	In Progress	\$	44,220
4/14/2025	Exterior Door #2 replacement	Arboretum	In Progress	\$	5,421
4/14/2025	Carpet multiple areas	Arboretum	In Progress	\$	63,455
4/14/2025	Bridge work	Arboretum	In Progress	\$	40,835
4/14/2025	Reconfigure south student entryway	Arboretum	In Progress	\$	32,440
4/14/2025	Playground mulch	Arboretum	In Progress	\$	5,358
4/14/2025	Interior window staining	Arboretum	In Progress	\$	3,288
4/14/2025	Gym floor recoat	Arboretum	In Progress	\$	2,650
4/14/2025	additional cameras	Arboretum	In Progress	\$	10,000
4/14/2025	Interior Card Readers at 1st and 4th and 2nd and 3rd	Heritage	In Progress	\$	6,718
4/14/2025	Interior Push Bars for Doors at 1st & 4th and 2nd & 3rd	Heritage	In Progress	\$	5,761
4/14/2025	Fire System inspection	Heritage	In Progress	\$	12,007
4/14/2025	Gym Floor Recoat (2 coats)	Heritage	In Progress	\$	4,975
4/14/2025	Mulch Glue (4) \$51.00/gal (test)	Heritage	In Progress	\$	204
4/14/2025	Shop shelving and organization	Heritage	In Progress	\$	2,900
4/14/2025	Roll Up Door Installation	Heritage	In Progress	\$	2,211
4/14/2025	add blue strobes to parent loop	Prairie	In Progress	\$	1,364
4/14/2025	additional cameras (11)	Prairie	In Progress	\$	16,500
4/14/2025	add lockdown button to E. Mayrand area	Prairie	In Progress	\$	823
4/14/2025	lockdown connect E-wing doors (door10)	Prairie	In Progress	\$	708
4/14/2025	Milestone camera management	Prairie	In Progress	\$	40,000
4/14/2025	Add doors to main hallway to close off classroom wings	Prairie	In Progress	\$	90,880
4/14/2025	additional damaged gym mat	Prairie	In Progress	\$	2,064
4/14/2025	Playground Mulch	Prairie	In Progress	\$	4,183
4/14/2025	Strengthen Sensory Swing	Prairie	In Progress	\$	2,939

4/14/2025	Card reader door 3	Intermediate	In Progress	\$	3,930
4/14/2025	Milestone camera management	Intermediate	In Progress	\$	40,000
4/14/2025	Gym floor recoat	Intermediate	In Progress	\$	5,750
4/14/2025	Playground mulch	Intermediate	In Progress	\$	3,431
4/14/2025	asphalt patch work	Intermediate	In Progress	\$	1,520
4/14/2025	Door 10 doorbell	Intermediate	In Progress	\$	5,000
4/14/2025	Gymnasium card reader	Intermediate	In Progress	\$	45,294
4/14/2025	additional cameras	Intermediate	In Progress	\$	10,000
4/14/2025	Card reader door 12 (music)	Middle	In Progress	\$	5,494
4/14/2025	Door release button in front office for vestibule (Alphone)	Middle	In Progress	\$	4,890
4/14/2025	Gym floor (2 coats)	Middle	In Progress	\$	4,500
4/14/2025	Garage door seal	Middle	In Progress	\$	1,395
4/14/2025	asphalt patch work	High School	In Progress	\$	18,050
4/14/2025	Paint Old Gym	High School	In Progress	\$	6,910
4/14/2025	Front office door card reader	High School	In Progress	\$	5,852
4/14/2025	Main Gvm Floor Recoat	High School	In Progress	\$	5,750
4/14/2025	Wave sensors (3)	High School	In Progress	\$	3,125
4/14/2025	Removable Mullions (2)	High School	In Progress	\$	2,982
4/14/2025	Old Gym Floor Recoat	High School	In Progress	\$	2,350
4/14/2025	Face Closet Door (Gillians)	High School	In Progress	\$	1,522
4/14/2025	Repair vinyl on library chairs	High School	In Progress	\$	275
4/14/2025	additional camera at Warrior	High School	In Progress	\$	4,000
4/14/2025	Finish visitor parking EV chargers	Bethel	In Progress	\$	21,000
4/14/2025	Bus camera system/tracking system	Bethel	In Progress	\$	121,600
4/14/2025	outdoor lift	Bethel	In Progress	\$	33,000
4/14/2025	Flag Pole Inspections	Bethel	In Progress	\$	840
4/14/2025	Double kev core door handles (10 needed, \$660 ea)	Bethel	In Progress	\$	6,600
4/14/2025	Milestone Camera System	Bethel	In Progress	\$	35,000
4/14/2025	New Van w/donated wrap	Bethel	In Progress	\$	59,853
4/14/2025	Emergency HVAC	Bethel	In Progress	\$	25,000
4/14/2025	Emergency Plumbing	Bethel	In Progress	\$	25,000
4/14/2025	NAMI Contract	Bethel	In Progress	\$	280,000
4/14/2025	Emergency Roof repairs	Bethel	In Progress	\$	40,000
4/14/2025	Grounds camera systems	Athletics	In Progress	\$	30,000
4/14/2025	No Slip Grip On Stadium Bleachers H	Athletics	In Progress	\$	17,000
4/14/2025	No Slip Grip On Stadium Bleachers V	Athletics	In Progress	\$	4,000
4/14/2025	Stain Press Box Stairs and Paint Handrails	Athletics	In Progress	\$	2,688
4/14/2025	Paint Both Softball Dugouts	Athletics	In Progress	\$	2,188
4/14/2025	JV Softball batting cage poles	Athletics	In Progress	\$	500
4/14/2025	Replace Existing Football Shed with New	Athletics	In Progress	\$	6,000
4/14/2025	Replace Existing Soccer Shed with New	Athletics	In Progress	\$	5,000
4/14/2025	soccer electrical upgrade (includes \$7300 addtnl sub panel)	Athletics	In Progress	\$	24,090
4/14/2025	V Baseball Glass Film	Athletics	In Progress	\$	500
4/14/2025	Sprinkler heads baseball, practice soccer, practice football	Athletics	In Progress	\$	4,896
4/14/2025	Announcers Console for LaCrosse (Warrior)	Athletics	In Progress	\$	1,025
4/14/2025	Batting Cage Artificial Turf (No Installation)	Athletics	In Progress	\$	8,100
4/14/2025	Diamond Infield Tune Up V Baseball	Athletics	In Progress	\$	8,150
4/14/2025	Diamond Infield Tune Up JV Softball	Athletics	In Progress	\$	6,700
	APPROVED AT 4/14/2025 BOARD MEETING			\$	2,867,879
5/12/2025	Bridge work: cedar to composite decking upgrade	AES	In Progress	\$	7,125
5/12/2025	Burglar system programming	WIS	In Progress	\$	2,000
5/12/2025	Burglar system monitoring annual contract	Heritage	In Progress	\$	2,000
	APPROVED AT 5/12/2025 BOARD MEETING			\$	11,125
	Total Approved to Date			\$	18,123,645
	Future Considerations				
	Middle School Contingency			\$	3,400,000
	Financial Plan 2027-28			\$	(1,677,477)
	Allocation of maintenance expenses to Fund 49 for 2025-26			\$	(1,000,000)
	Remaining Referendum Funds			\$	1,581,397
				\$	2,303,920



Facility	Division	JUNE FACILITIES COMMITTEE CONSIDERATION	Qty	Units	Unit price
Grounds		Lot E to Sports Complex walkway			\$12,174
AES	Grounds	add 2 barrier gates and railing			\$6,512
AES	Library	Move & reinstall library items after carpet installation			\$9,800
District	Safety	Blue light strobe signage			\$1,420
Athletics	Gym	Gymnastics spring board (should we consider something new for at WMS next year?)			\$54,249
PES	Kitchen	fire suppression tank			\$800
District	Emergency	emergency repair funds (electrical)			\$25,000
WIS	Grounds	Barrier Gate			\$4,000
WHS & HES	Building	Robot vacuums (1 HES, 1 WHS) (\$9298.41 each)			\$18,597
WHS	Metals shop	tie in for compressed air			\$2,336
WHS & HES	Building	Robot floor scrubber (1WHS, 1HES)			\$151,675
Bethel	Roof	roof repairs, clean, prime and strip 210' ridge w/formflash to cover all rust holes			\$4,100
WHS	PAC	reseal 350 linear feet of control joints on Southeast & Southwest exposure walls			\$4,260
District	WHS,WMS	Flashing stop signs with solar (\$1625/ea) 2 needed + 2 speed bumps			\$4,250
WHS	Building	table carts (5)			\$1,500
PES	Locker rooms	Room wall in girls Locker room to use for storage			\$4,983
WHS	Pool	Replacement bulb for pool UV			\$1,200
					\$306,856